



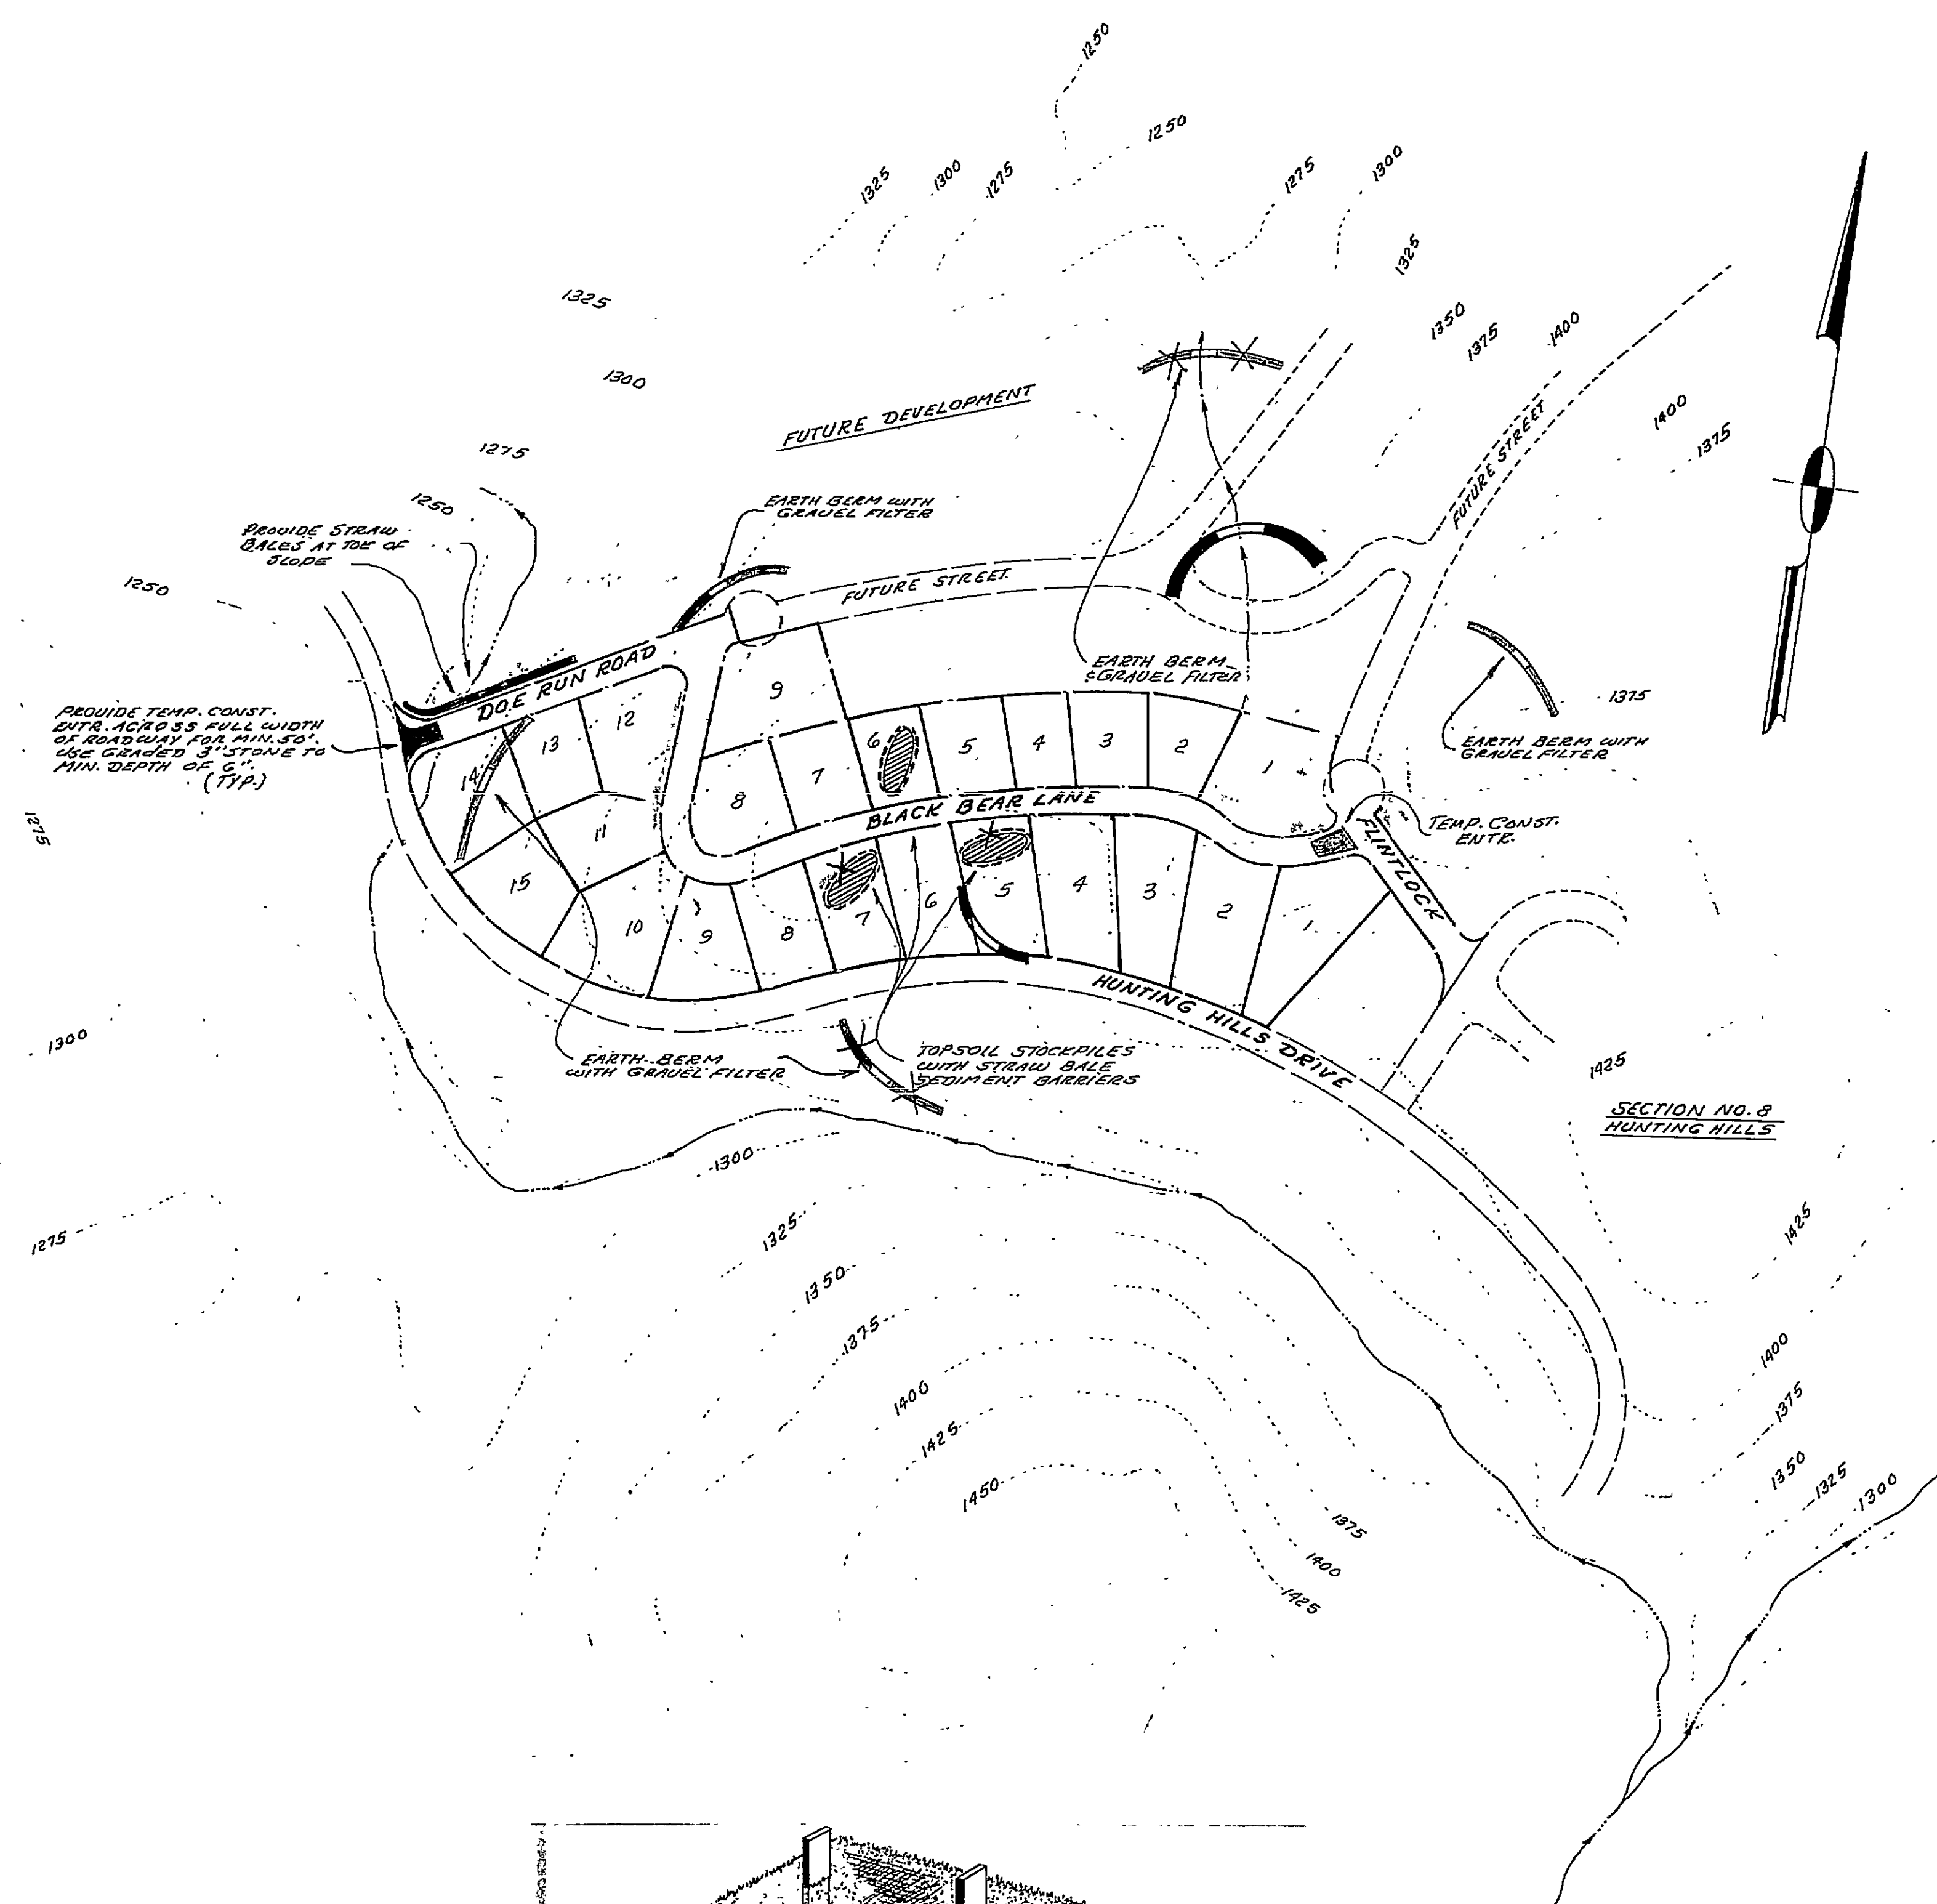


GENERAL NOTES

ALL TEMPORARY EARTH BERMS, DIVERSIONS, AND SILT DAMS ARE TO BE MULCHED AND SEEDED FOR TEMPORARY VEGETATIVE COVER WITHIN 10 DAYS AFTER GRADING. THE SAME APPLIES TO ALL SOIL STOCKPILES.


ALL AREAS LEFT EXPOSED FOR MORE THAN 45 CONSECUTIVE DAYS SHALL BE SEEDED WITH TEMPORARY SEEDING IN ACCORDANCE WITH THE STANDARDS AND SPECIFICATIONS AS CONTAINED IN THE VIRGINIA EROSION AND SEDIMENT CONTROL HANDBOOK.

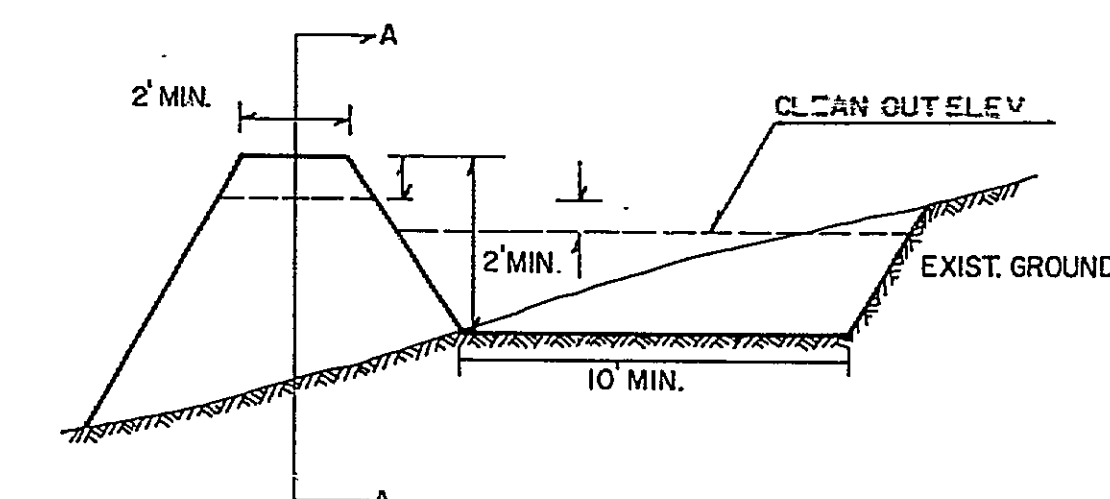


EARTH BERM WITH SILT BASIN & GRAVEL FILTER

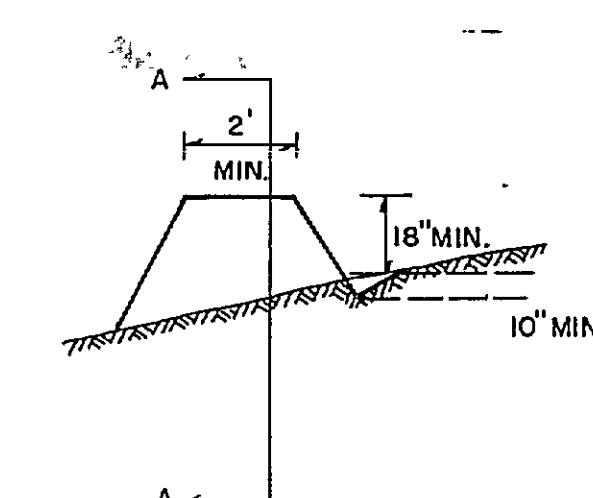

EARTH BERM & GRAVEL FILTER

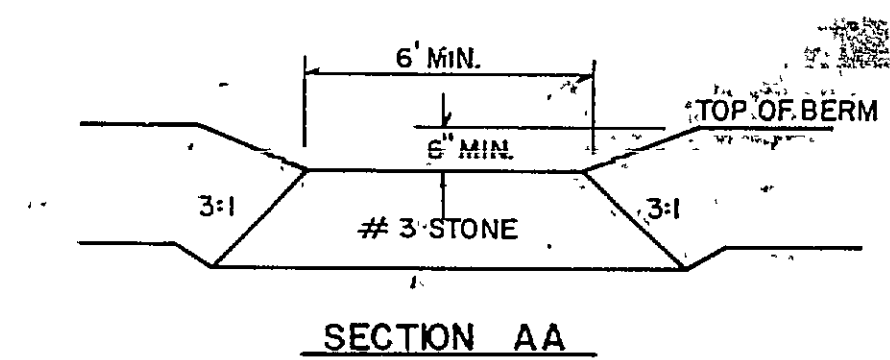

SECTION AA

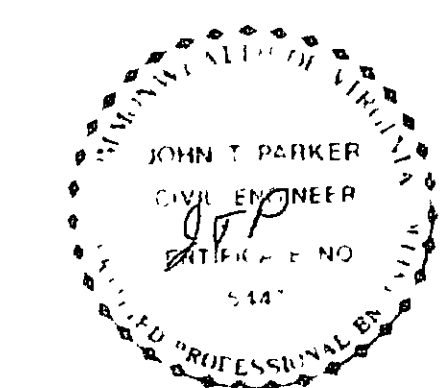

EROSION and SEDIMENT CONTROL PLAN

Section No. 12


HUNTING HILLS

Property Of

OLD HERITAGE CORPORATION

Roanoke County, Virginia

Scale: 1" = 200 ft.

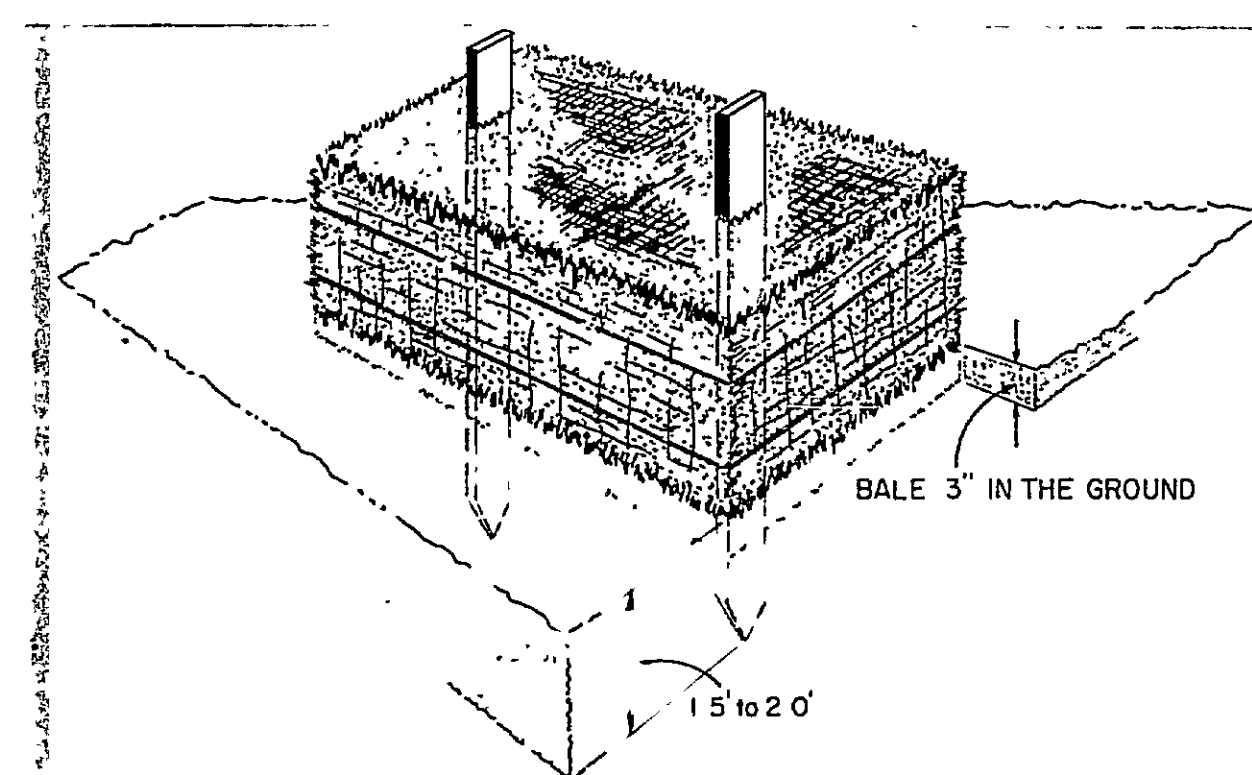

TEMPORARY STRAW BALE SEDIMENT BARRIER

2 REBARS, STEEL PICKETS OR 2"x 2" WOOD STAKES
15' TO 20' IN THE GROUND

		REVISIONS		
DRAWN BY:	DATE	REMARKS	BY	
C.K.D. BY:				
APPROVED:				
DATE:				

T. P. PARKER & SON
engineers & surveyors

TELEPHONE (703) 387-1153
P.O. BOX 367, SALEM, VIRGINIA. 24153

SHEET 2

OF 10

RC-3157