



MANHOLE FRAME AND COVER


RICHARD FOUNDRY CO. DESIGN NO. B-1444,
DEWEY BROS., INC. MH-RCR-56, OR EQUIVALENT

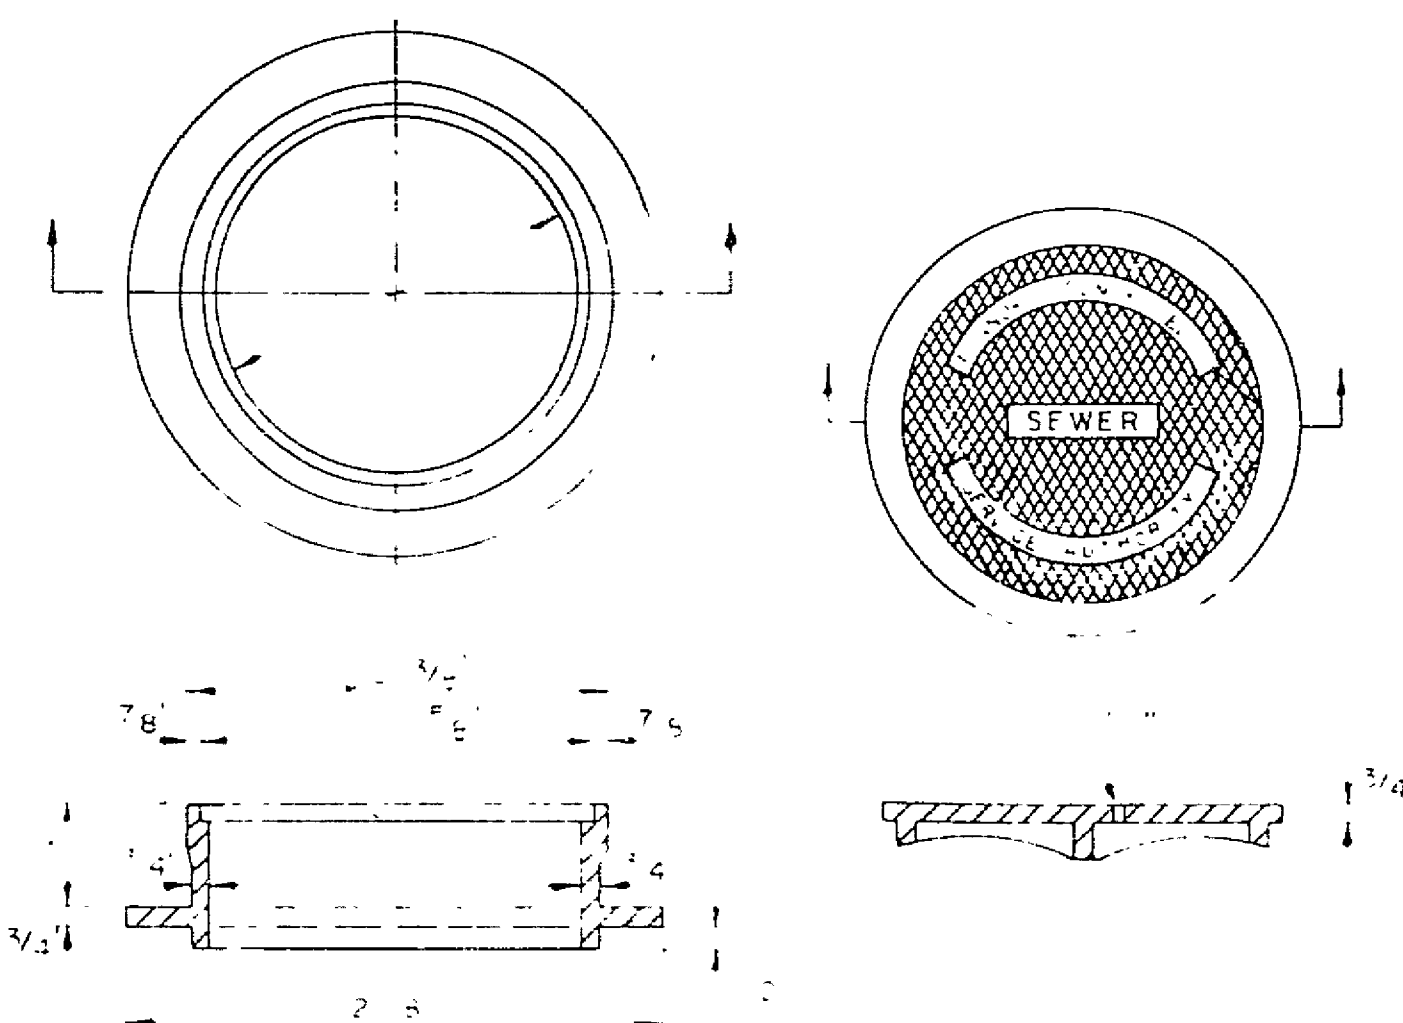


SECTION A-A
STANDARD MANHOLE

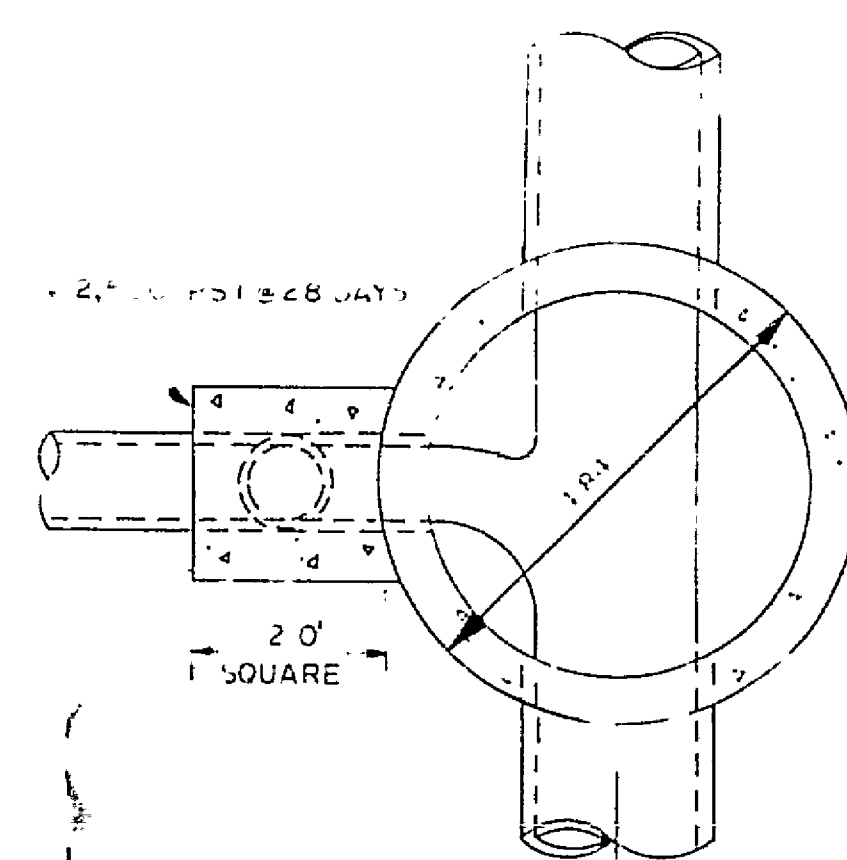


SECTION B-B
DROP MANHOLE

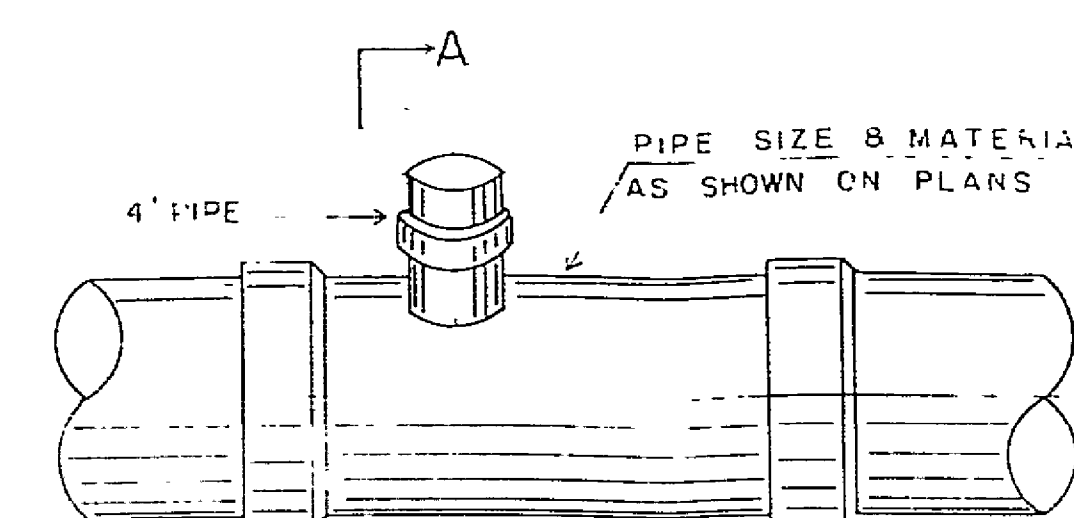


SERVICE CONNECTION "T"

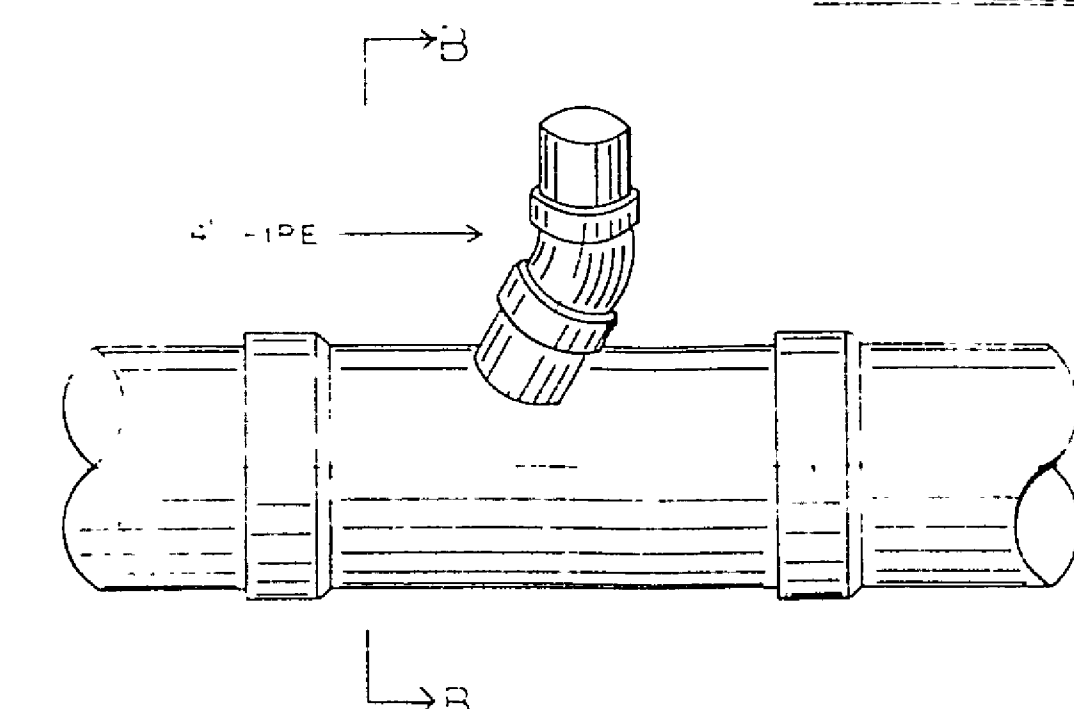


SERVICE CONNECTION "WYE"

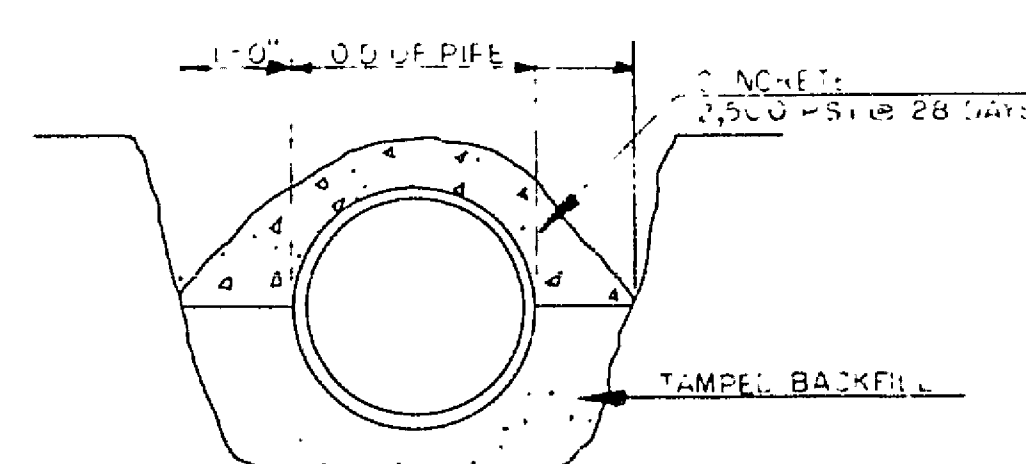


CONCRETE CAP

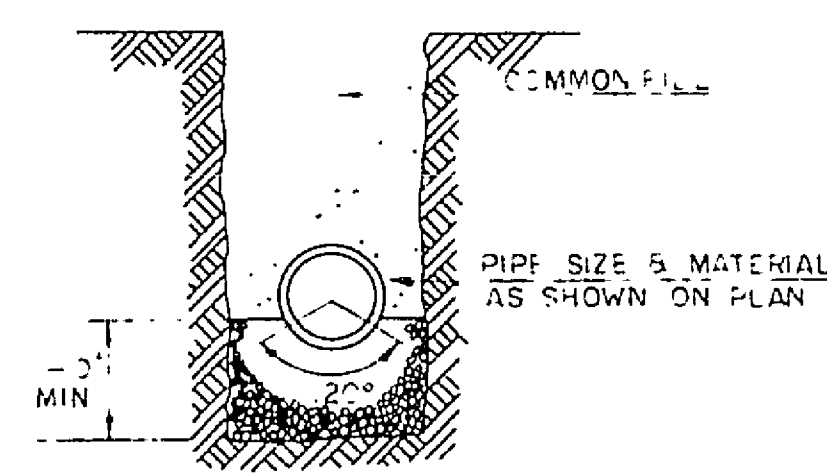

STONE CRADLE

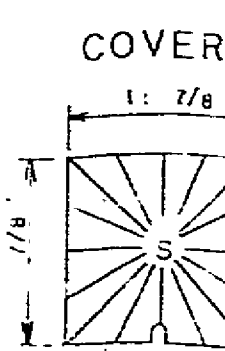

COVER

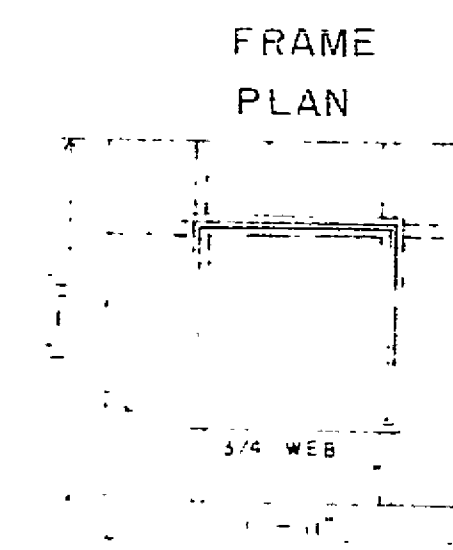

FRAME
PLAN



SECTION

PLAN

CLEANOUT FRAME AND COVER



SCALE 1" = 1'-0"

RICHARD FOUNDRY CO. DESIGN NO. L-1020 OR EQUIVALENT

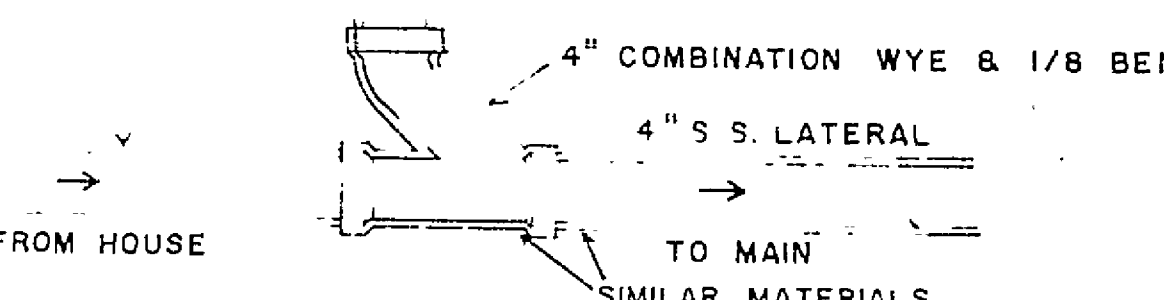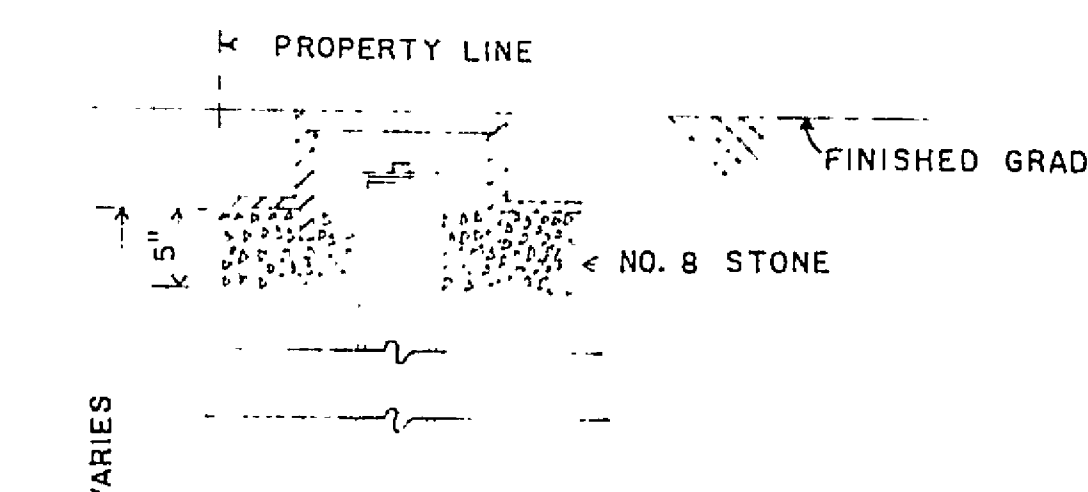

CLEANOUT DETAILS

SCALE: 1" = 1'-0"

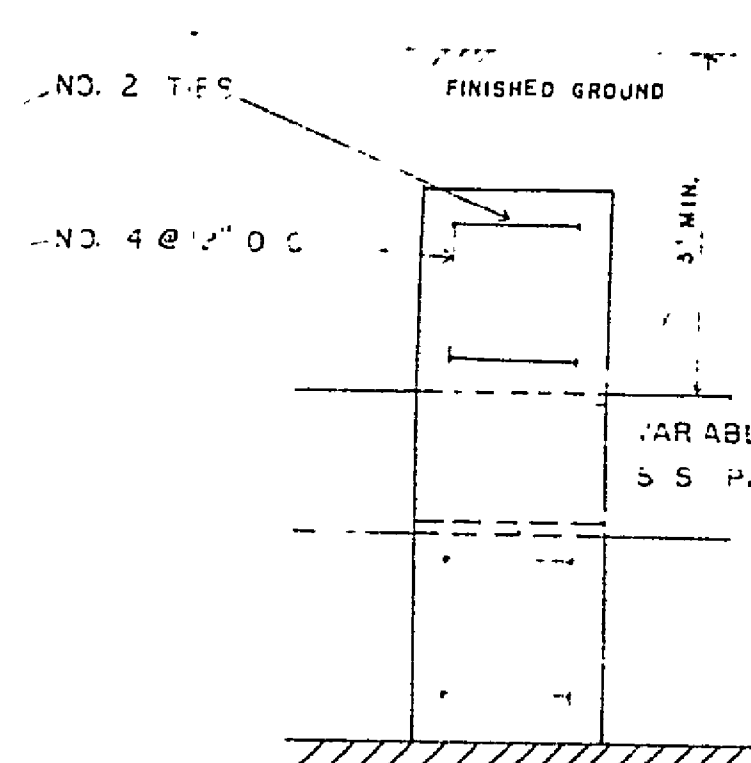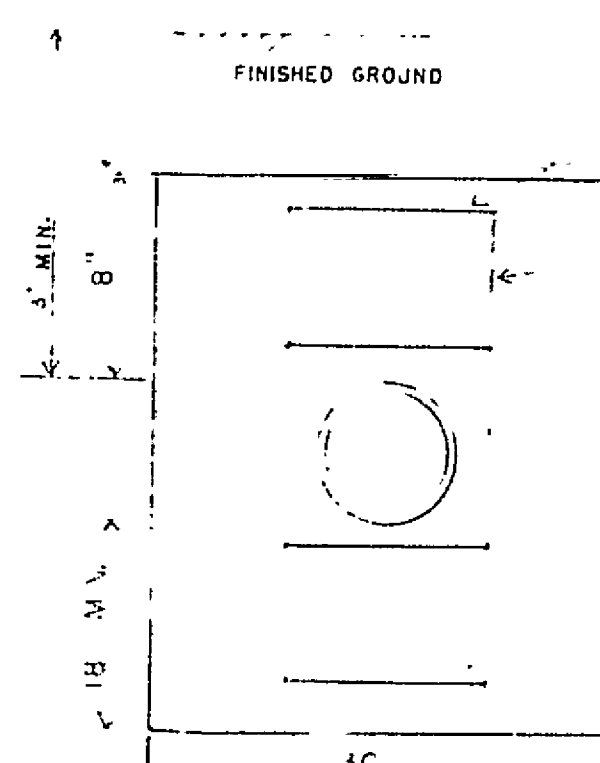

ANCHOR DETAIL

SCALE: 1" = 1'-0"

ROANOKE COUNTY PUBLIC SERVICE AUTHORITY

SANITARY SEWER DETAILS

DATE: 12-6-8

RC-2049

