

STORMWATER SITE STATISTICS

	EXISTING	PROPOSED
TOTAL DISTURBED AREA (AC)	2	13.3
TOTAL SITE AREA (AC)	18.26	18.26
IMPERVIOUS AREA (AC)	0	2.7
OPEN SPACE / FOREST AREA (AC)	0	0
NO. OF TAX DISTURBANCE (S)	0	0
LAND PRESENT (YES)	N	N

USE OF NUTRIENT BANK CREDITS FOR BMP

BMP TYPE	BMP #1	BMP #2
NAME OF AUTHORIZED NUTRIENT BANK	NUTRIENT BANK CREDIT	
REQUIRED P-POPP-0010 TO BE REMOVED (S.F.)	0.19	
AMOUNT OF P-POPP-0010 CREDIT FUNDING (S.F.)	0.19	
TOTAL REQUIRED NUTRIENT BANK CREDIT (S.F.)	0.19	
IMPERVIOUS AREA TREATED BY BMP (AC)	2.7	
MANAGED TURF AREA TREATED BY BMP (AC)	11.36	
OPEN SPACE / FOREST AREA TREATED BY BMP (AC)	0	

PROJECT IS GRANDFATHERED AND IS SUBJECT TO THE PART IIC REGULATIONS FOR WATER QUANTITY

LOT NO.	LOT AREA (SQ. FT.)	LOT FRONTAGE (FEET)
1	36,199	240.41
2	43,562	188.42
3	41,430	200.91
4	38,091	140.30
5	63,391	162.39
6	112,483	221.96

LOT	MAIN INVERT	CO INVERT	MIN. FFE
1	1277.14	1277.47	1281.0
2	1277.14	1277.43	1282.0
3	1272.56	1272.87	1277.6
4	1272.56	1272.85	1277.6
5	1271.00	1271.29	1275.9
6	1277.26	1277.54	1281.2
7	1284.25	1285.02	1288.6
8	1284.25	1284.87	1288.9
9	1277.26	1277.57	1280.6
10	1272.40	1272.78	1276.0
11	1252.81	1253.00	1257.6
12	1236.87	1241.87	1248.7
13	UNKNOWN	UNKNOWN	

* NWRA EXIST. SSM #002A-3042.0 INVERT INACCESSIBLE.


LINE	BEARING	DISTANCE
S10 - 1	S 71° 16' 30" W	106.00
1 - 2	S 52° 24' 37" W	130.62
EXA - 3	S 62° 17' 47" E	84.65
3 - 4	S 62° 17' 20" E	117.64
5 - 6	S 08° 30' 25" W	150.00
6 - 3	S 12° 35' 14" W	110.50
3 - 7	S 01° 51' 47" W	124.16
7 - 8	S 24° 22' 47" E	112.08

LOTS	STATIC PRESSURE
1	60 PS
2 AND 3	59 PS
4 AND 5	60 PS
6 AND 7	59 PS
8	59 PS
9 AND 10	59 PS
11 AND 12	61 PS
13	60 PS


*NOISE INFORMATION IS BASED ON AN AHS ELEVATION OF 1423 (FEET BYVA 62) AND HAS NOT BEEN FIELD VERIFIED.

LINE	LENGTH	BEARING
L1	41.47	S64°42'47"W
L2	76.89	S70°30'29"W
L3	25.47	S37°15'38"W
L4	300.65	S06°21'26"W

CURVE	RADIUS	LENGTH	TANGENT	CHORD	BEARING	DELTA
C1	300.00'	30.34'	15.18'	30.33'	N 67°36'38" E	5°47'42"
C2	750.00'	173.41'	87.08'	173.02'	S 63°35'04" W	1°37'43"
C3	350.00'	310.95'	166.58'	300.83'	S 11°48'52" W	5°04'51"
C4	225.00'	217.68'	118.20'	209.29'	S 21°21'30" E	55°25'31"

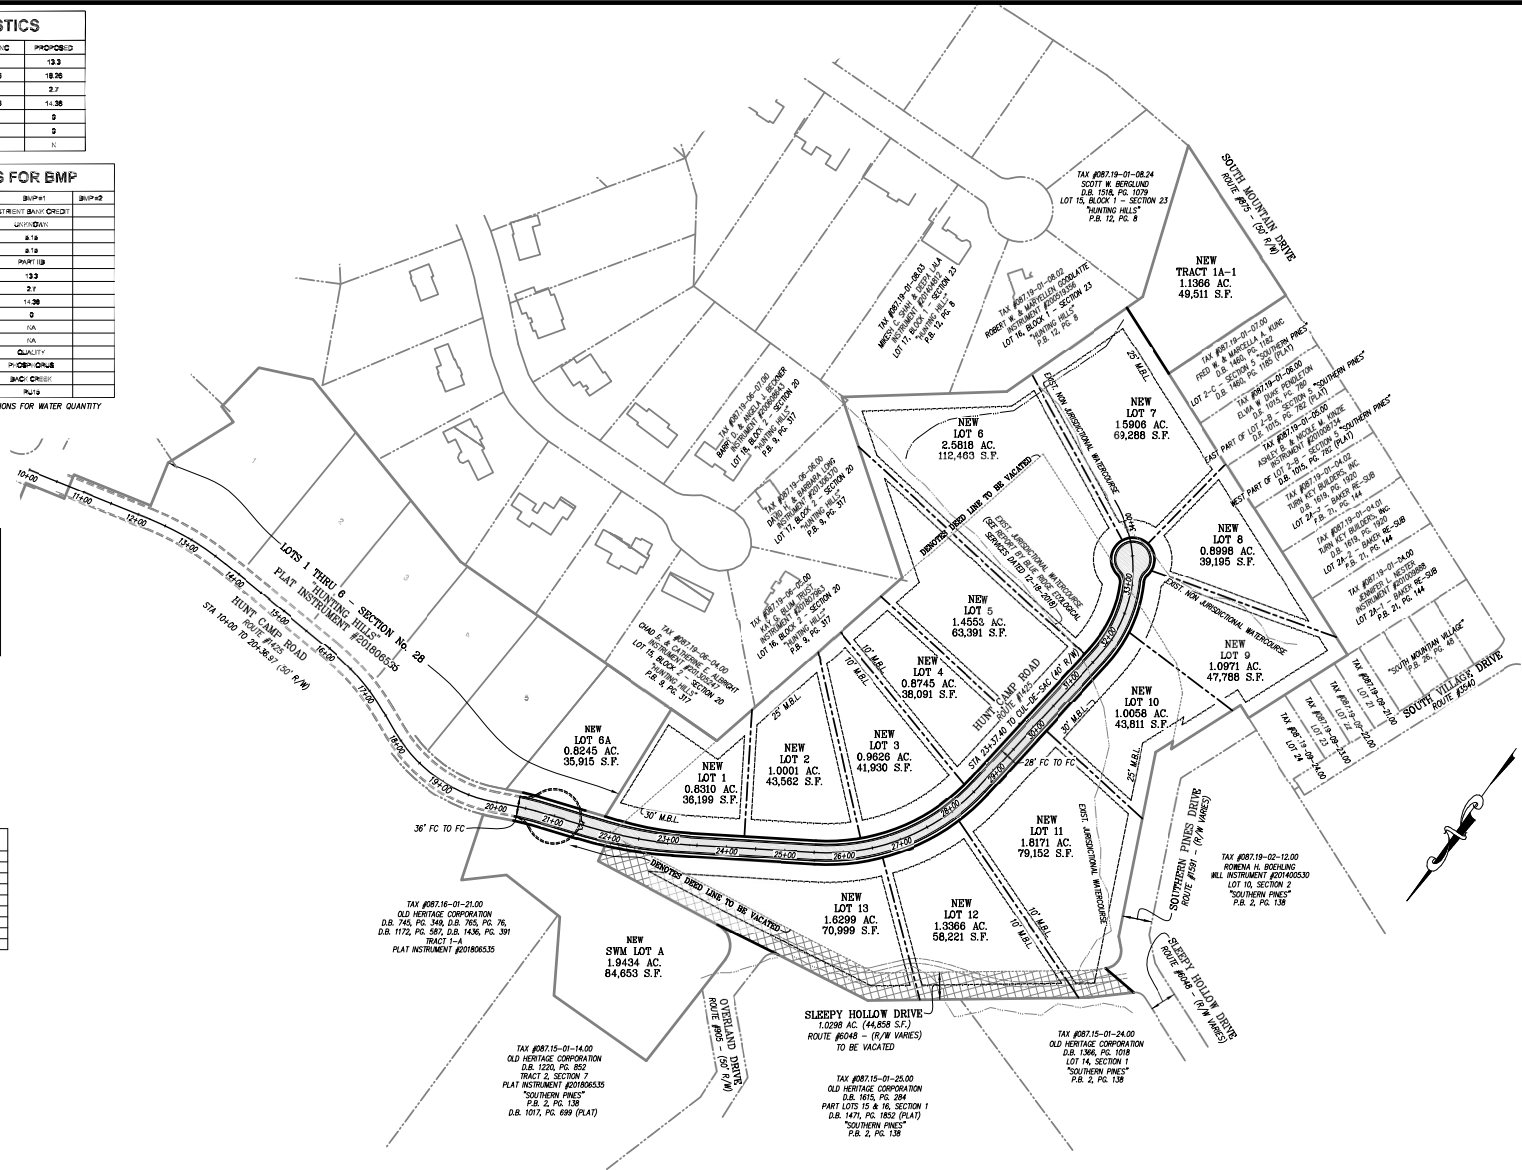

GRAPHIC SCALE

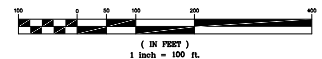Lumsden Associates, P.C.
ENGINEERS | SURVEYORS | PLANNERSANDREW P. LUMSDEN
Lic. No. 412760
PROFESSIONAL ENGINEER
STATE OF VIRGINIA

SITE OVERVIEW

DEVELOPMENT PLAN
FOR
HUNTING HILLS, SECTION 29
PREPARED FOR
OLD HERITAGE CORPORATION

DATE	DESCRIPTION
1	
2	
DATE April 27, 2020
SCALE 1" = 100'
COMMISSIONED 18-080
SHEET 3 OF 11

APPROVED, 4/30/2020