
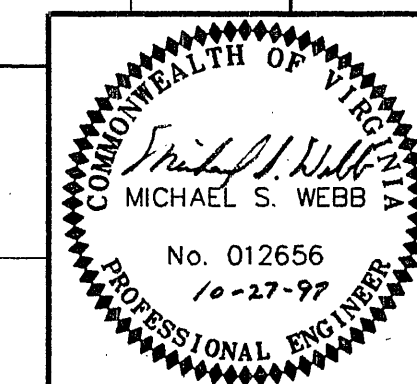


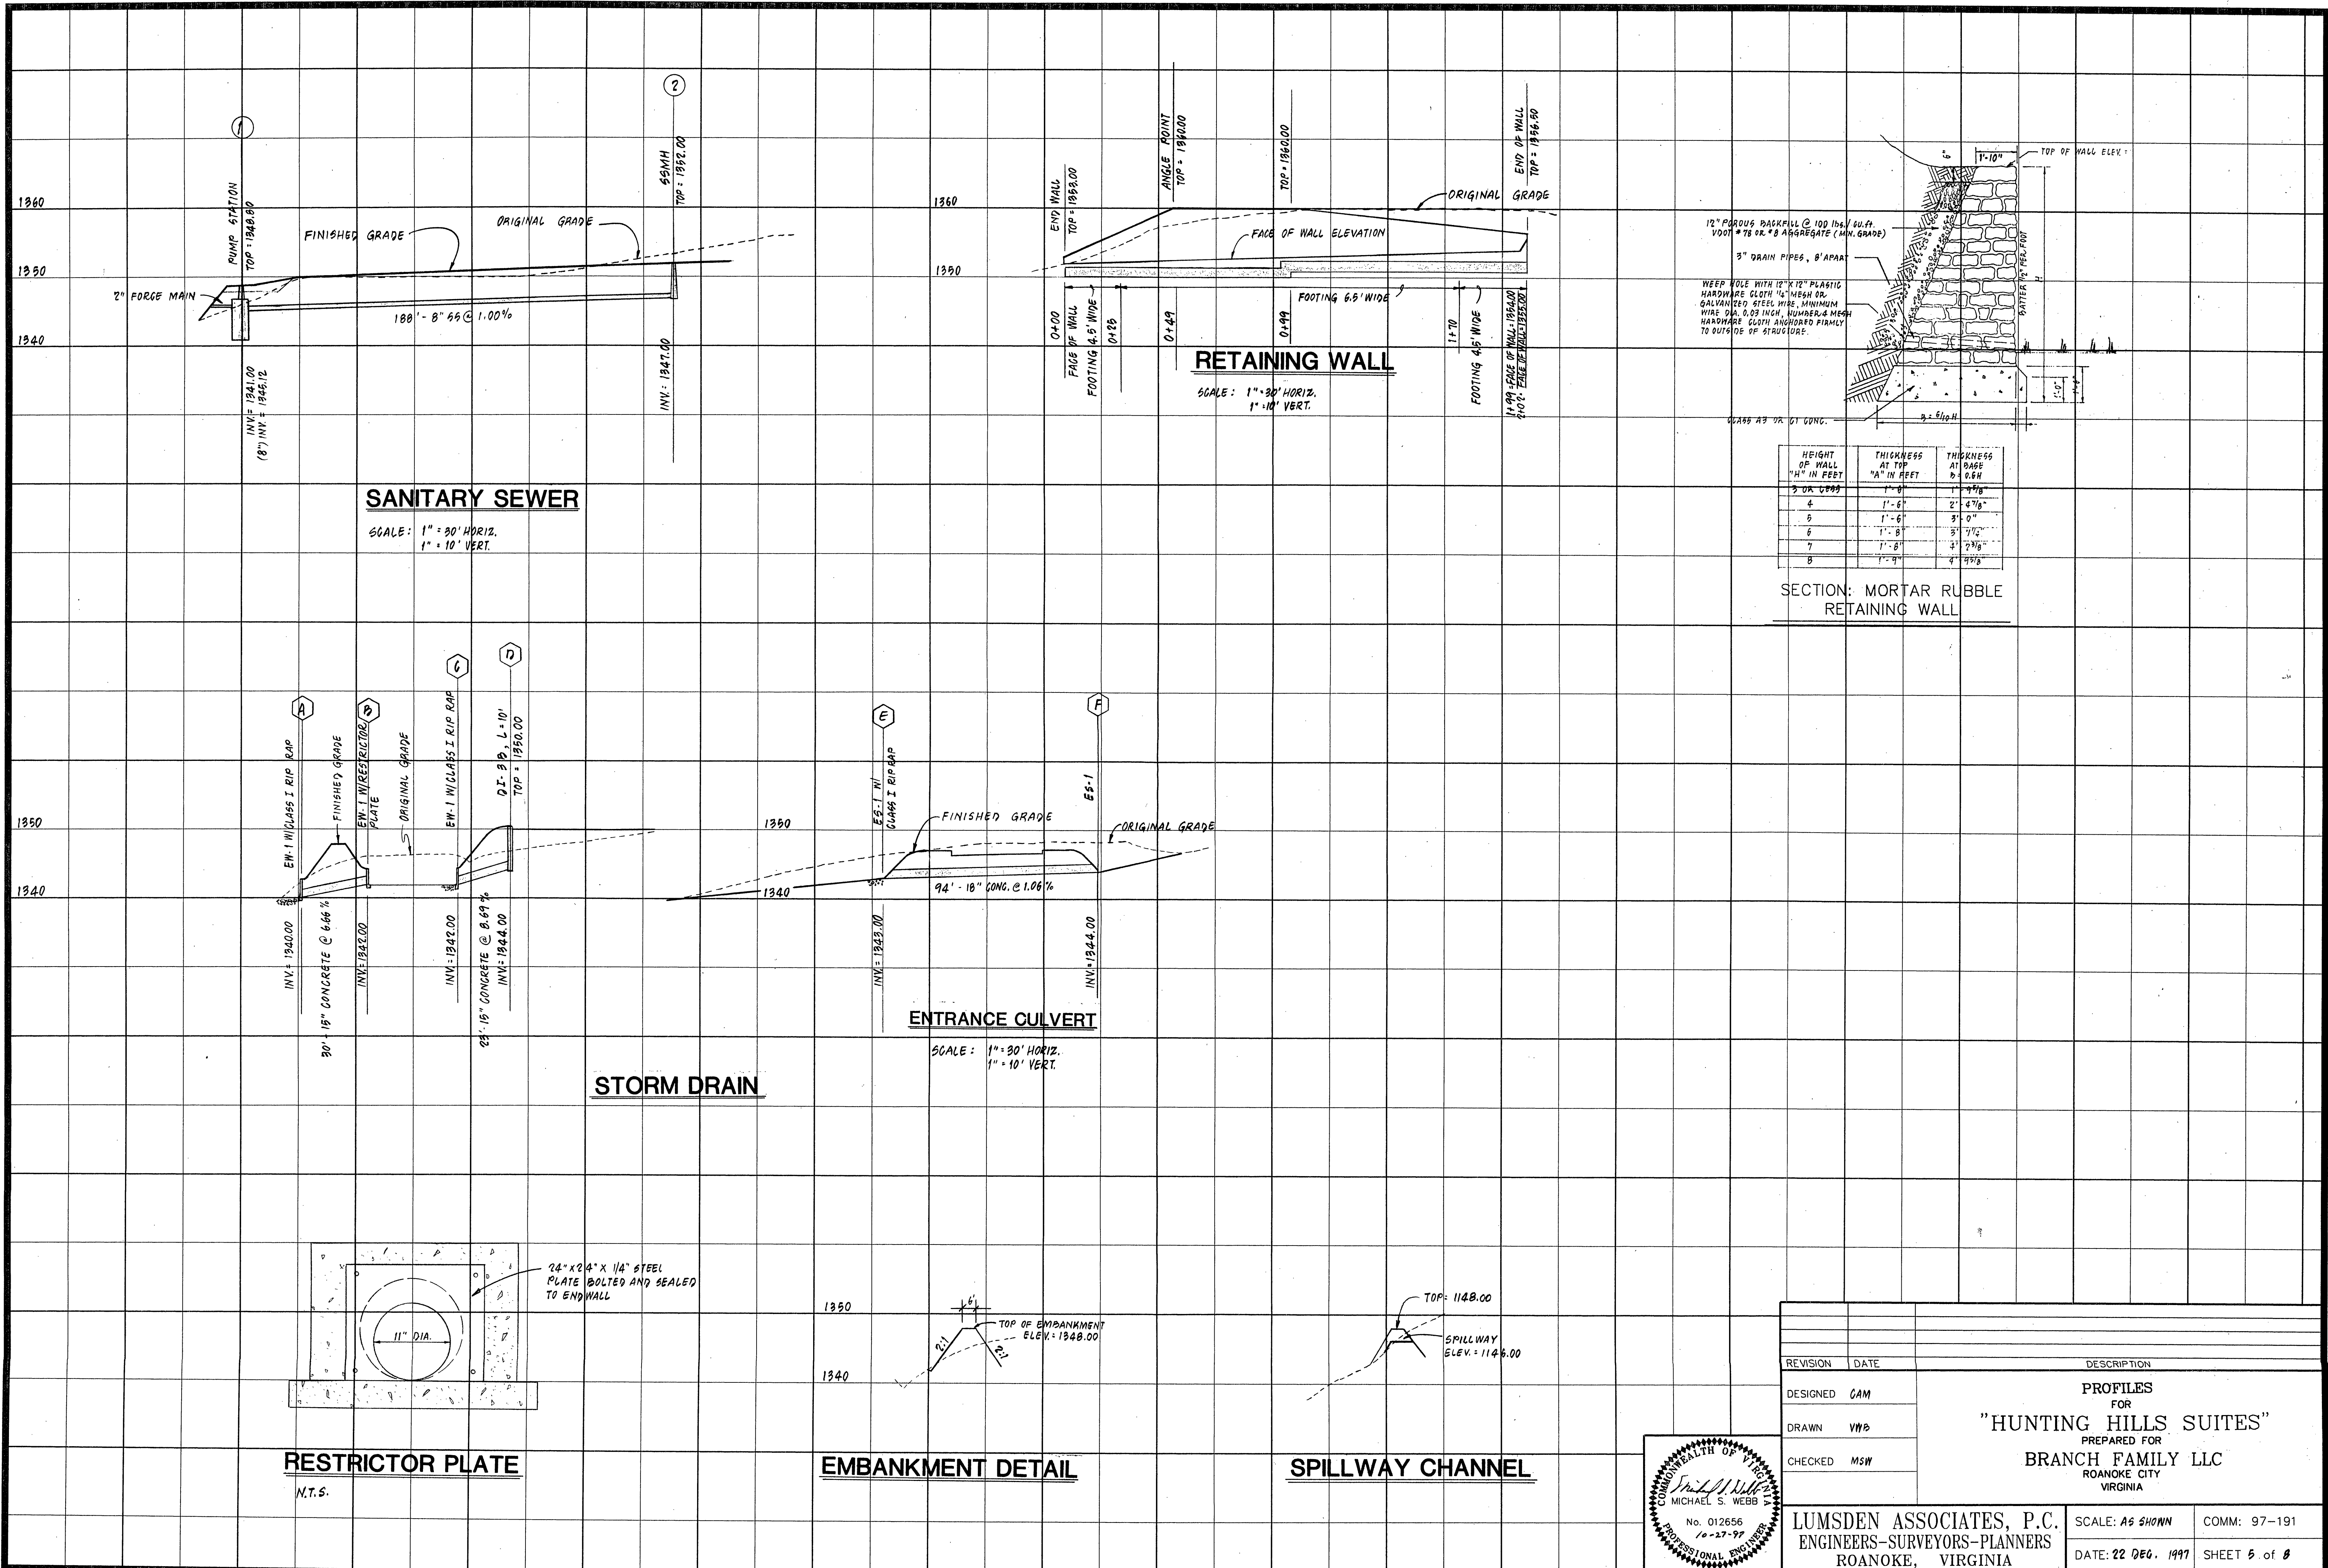

REVISION	DATE	DESCRIPTION
DESIGNED	CAM	
DRAWN	VNB	
CHECKED	MSW	

PROFILES FOR "HUNTING HILLS SUITES"	
PREPARED FOR BRANCH FAMILY LLC ROANOKE CITY, VIRGINIA	
LUMSDEN ASSOCIATES, P.C. ENGINEERS-SURVEYORS-PLANNERS ROANOKE, VIRGINIA	SCALE: AS SHOWN DATE: 22 DEC. 1997 COMM: 97-191 SHEET 5 of 8

5/01 Page 1
Fig. E-1A/1A18/181801 5/01ecq. Jan 28/98 06:40:01 1998