
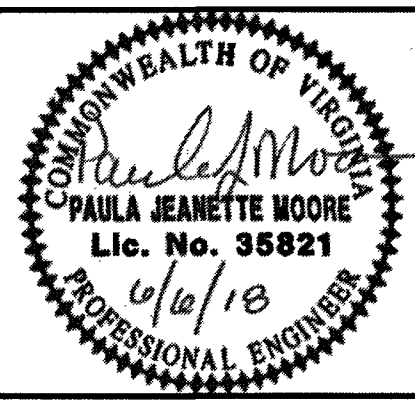


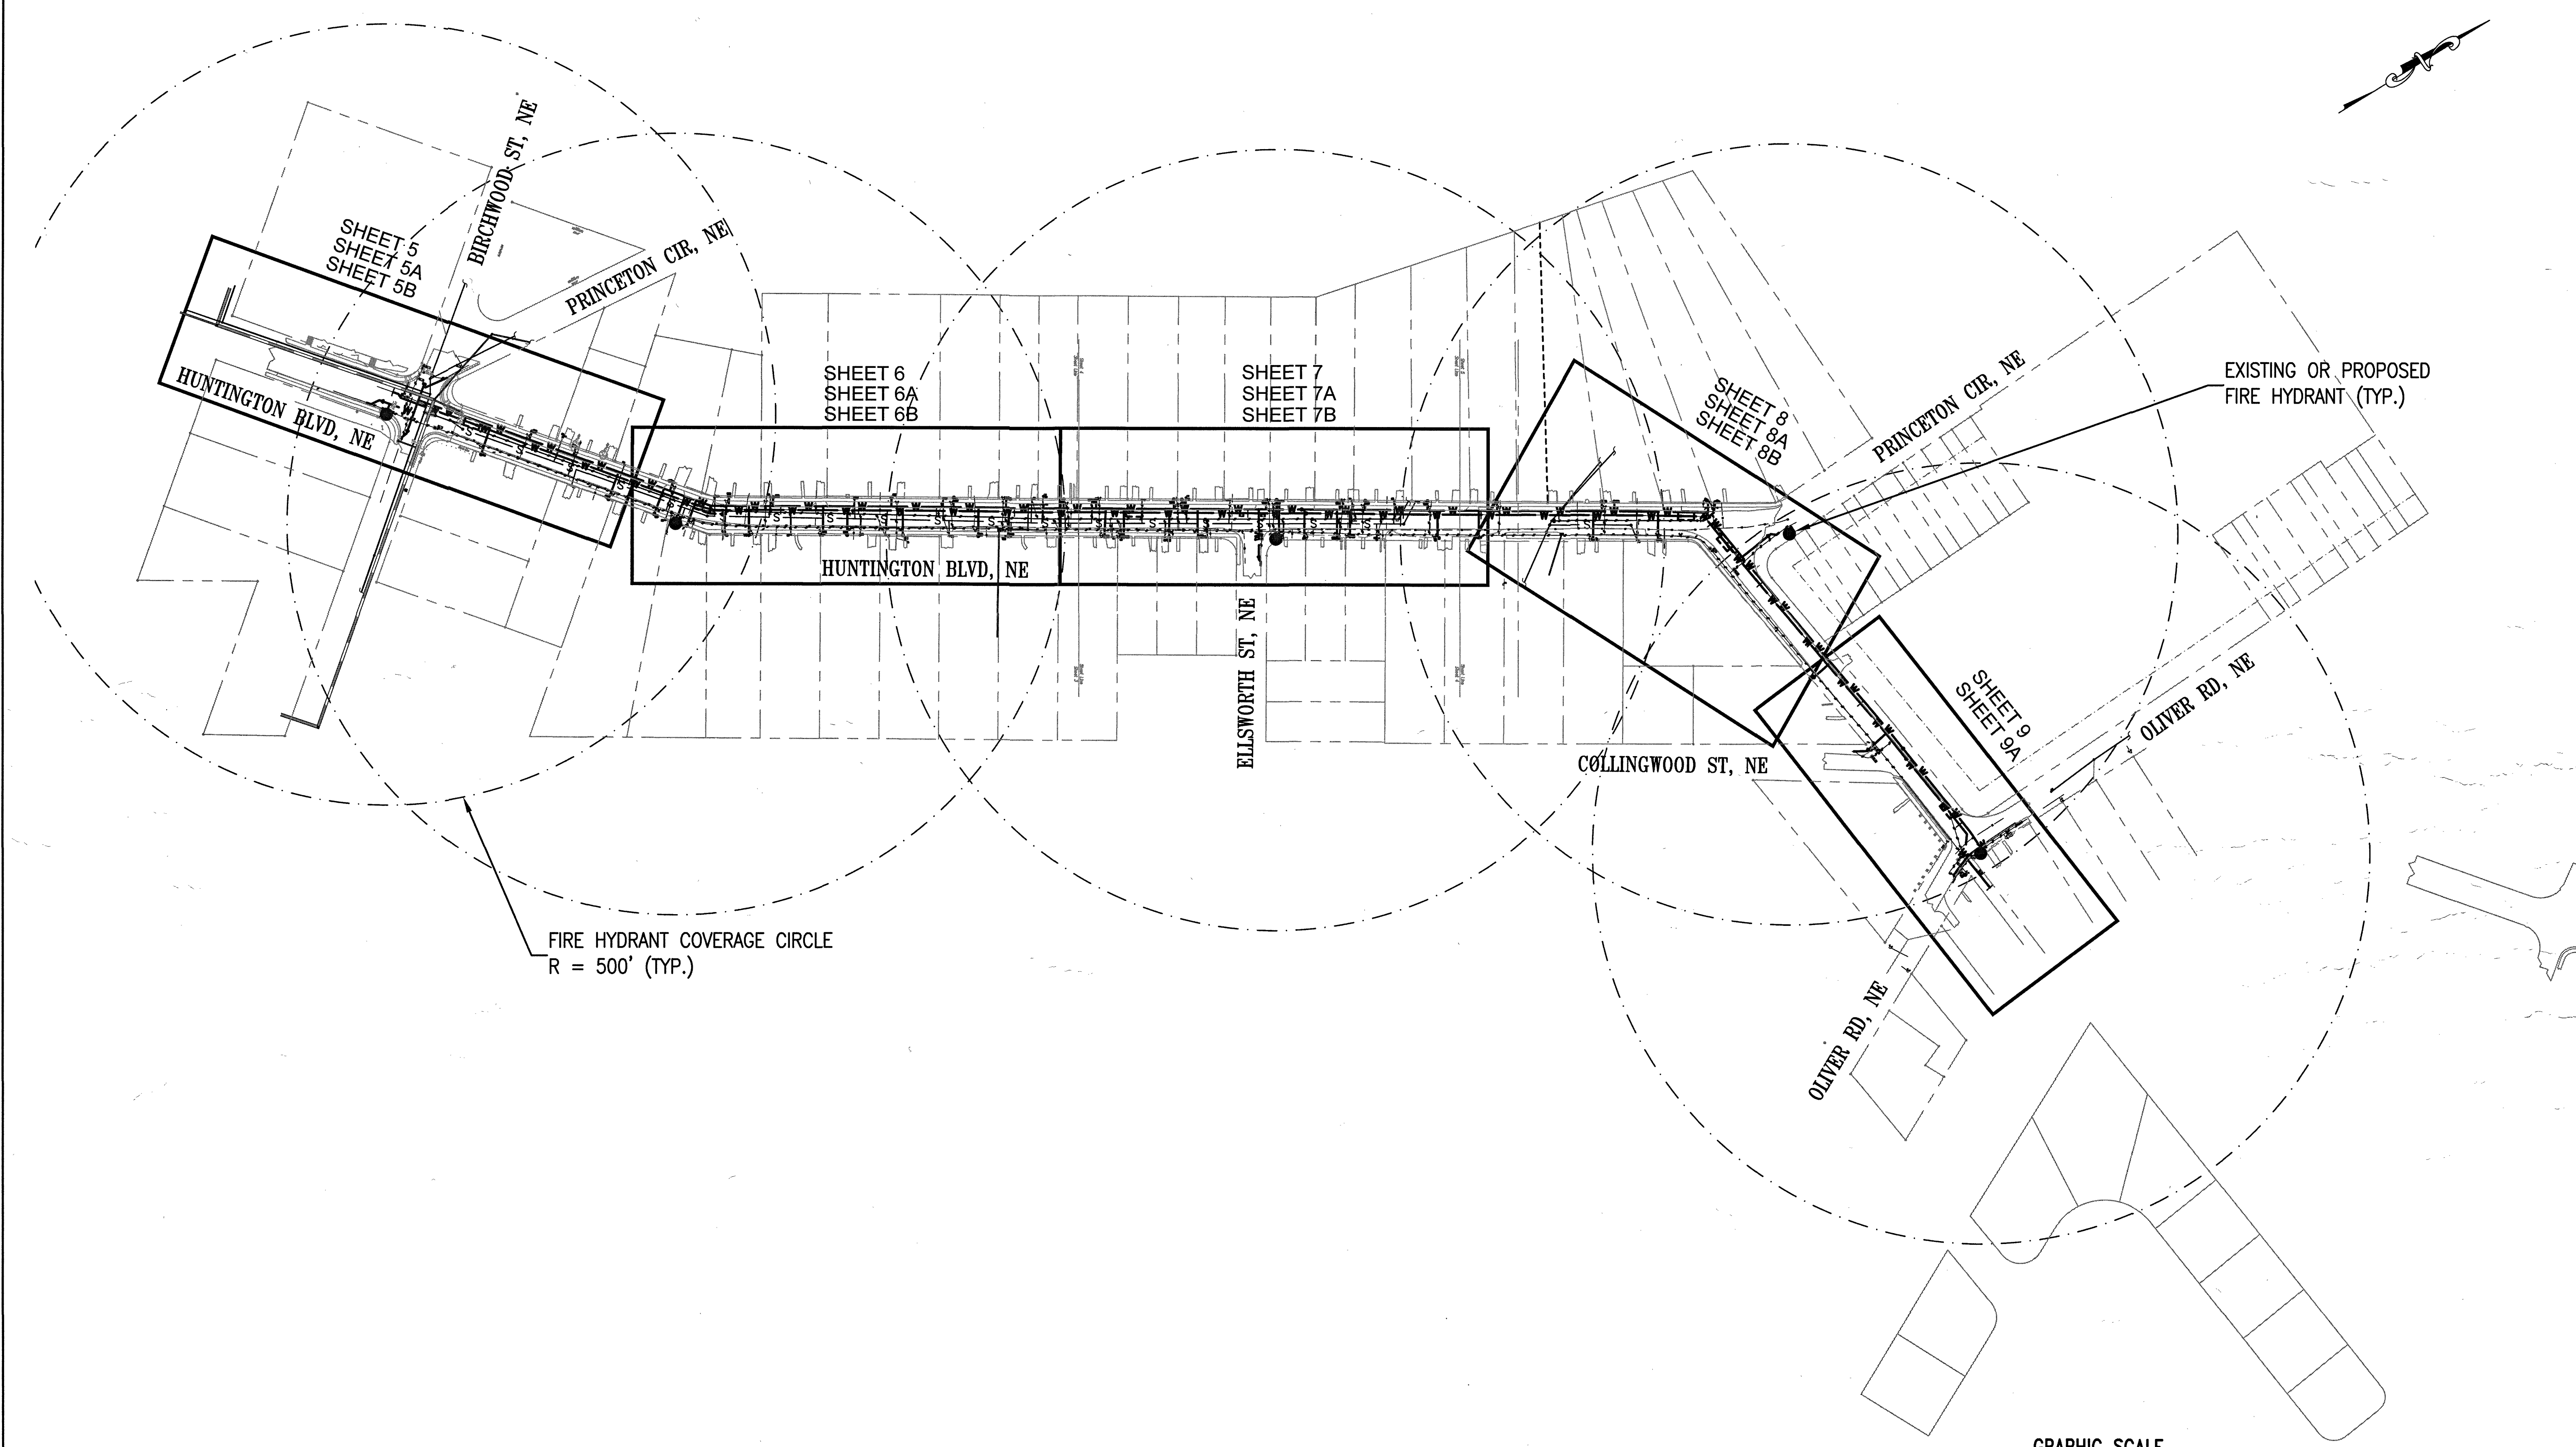

WESTERN VIRGINIA WATER AUTHORITY
 601 South Jefferson Street, Suite 300
 Roanoke, Virginia 24011

DES: PJM	SCALE: AS SHOWN
DRAWN: JES	HORIZ: 1" = 100'
CHECK: GWF	VERT: N/A
DATE: 6/6/18	

HUNTINGTON BLVD
 WATER & SEWER MAIN REPLACEMENT

SHEET LAYOUT &
 FIRE HYDRANT COVERAGE MAP

REV	DATE	DESCRIPTION	SHEET
		DRAWING	4

