
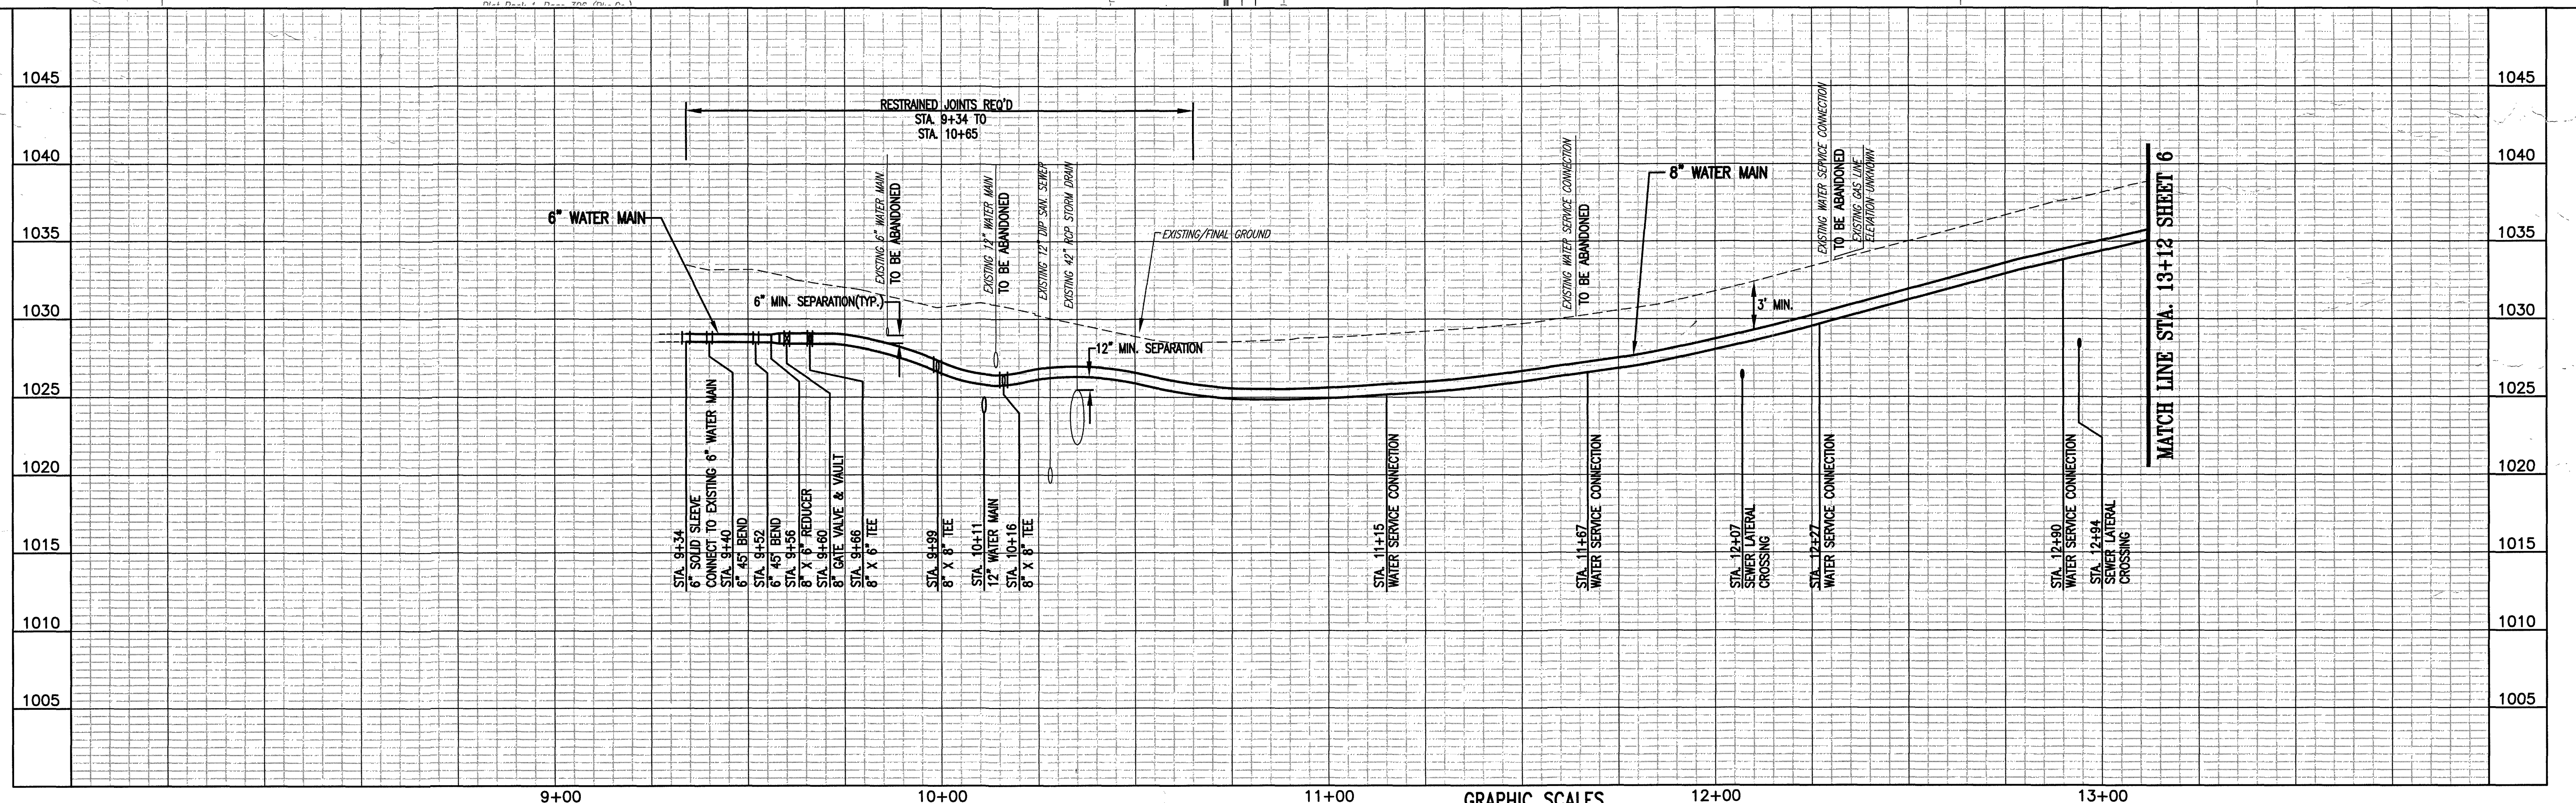
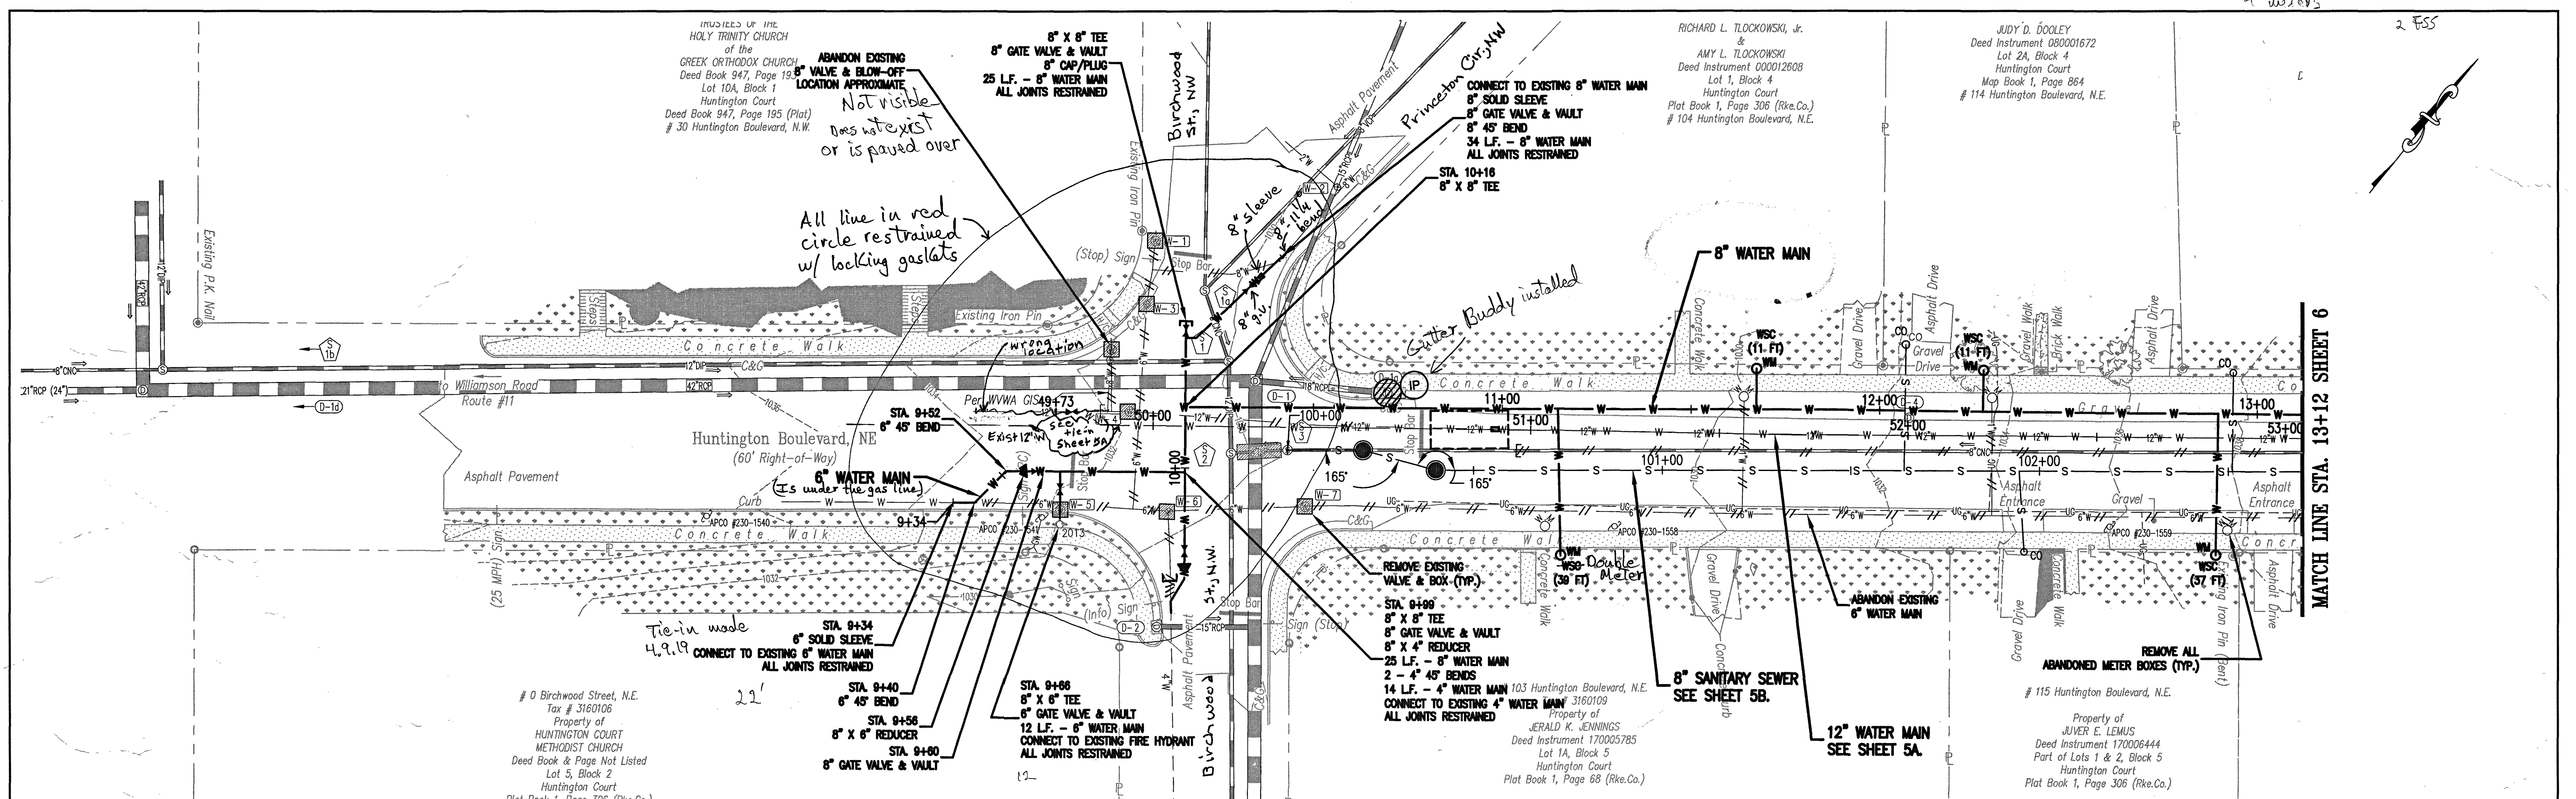


|         |      |             |
|---------|------|-------------|
|         |      |             |
| REV     | DATE | DESCRIPTION |
| DRAWING |      | SHEET       |
| —       |      | 5           |

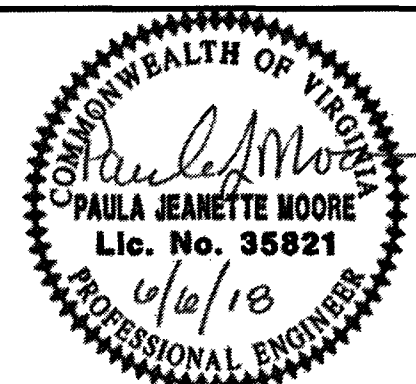

**Whitman, Requardt & Associates, LLP**  
1700 Kraft Dr, Suite 1200, Blacksburg, VA 24060

**WESTERN VIRGINIA WATER AUTHORITY**  
601 South Jefferson Street, Suite 300  
Roanoke, Virginia 24011

|        |        |
|--------|--------|
| DES:   | PJM    |
| DRAWN: | JES    |
| CHECK: | GWF    |
| DATE:  | 6/6/18 |

|        |          |
|--------|----------|
| SCALE: | AS SHOWN |
| HORIZ: | 1" = 20' |
| VERT:  | 1" = 5'  |

HUNTINGTON BLVD  
WATER & SEWER MAIN REPLACEMENT

8" WATER MAIN PLAN - PROFILE  
STA. 9+34 TO STA. 13+12

**DRAWING**

SHEET

5