



*12" WATER MAIN REPLACEMENT NOTES:

1. AT THE CONTRACTOR'S OPTION, THE 12-INCH WATER MAIN MAY BE REPLACED BY TRENCHLESS OR OPEN CUT INSTALLATION METHODS.
2. IF PIPE BURSTING INSTALLATION IS USED, PIPE MATERIAL AND SIZE SHALL BE:
A. AWWA C906 14-INCH HDPE DR 11 INCLUDING ALL NECESSARY REDUCERS FOR CONNECTION TO EXISTING SYSTEM.
OR
B. AWWA C900 12-INCH FUSIBLE PVC DR 18.
3. IF OPEN CUT INSTALLATION IS USED, PIPE MATERIAL SHALL BE AS SPECIFIED IN THE WESTERN VIRGINIA REGIONAL DESIGN & CONSTRUCTION STANDARDS.

TRUSTEES OF THE
HOLY TRINITY CHURCH
of the
GREEK ORTHODOX CHURCH
Deed Book 947, Page 193
Lot 10A, Block 1
Huntington Court
Deed Book 947, Page 195 (Plot)
30 Huntington Boulevard, N.W.

RICHARD L. TLOCKOWSKI, Jr.
&
AMY L. TLOCKOWSKI
Deed Instrument 000012608
Lot 1, Block 4
Huntington Court
Plat Book 1, Page 306 (Rike Co.)
104 Huntington Boulevard, N.E.

JUDY D. DOOLEY
Deed Instrument 080001672
Lot 2A, Block 4
Huntington Court
Map Book 1, Page 884
114 Huntington Boulevard, N.E.

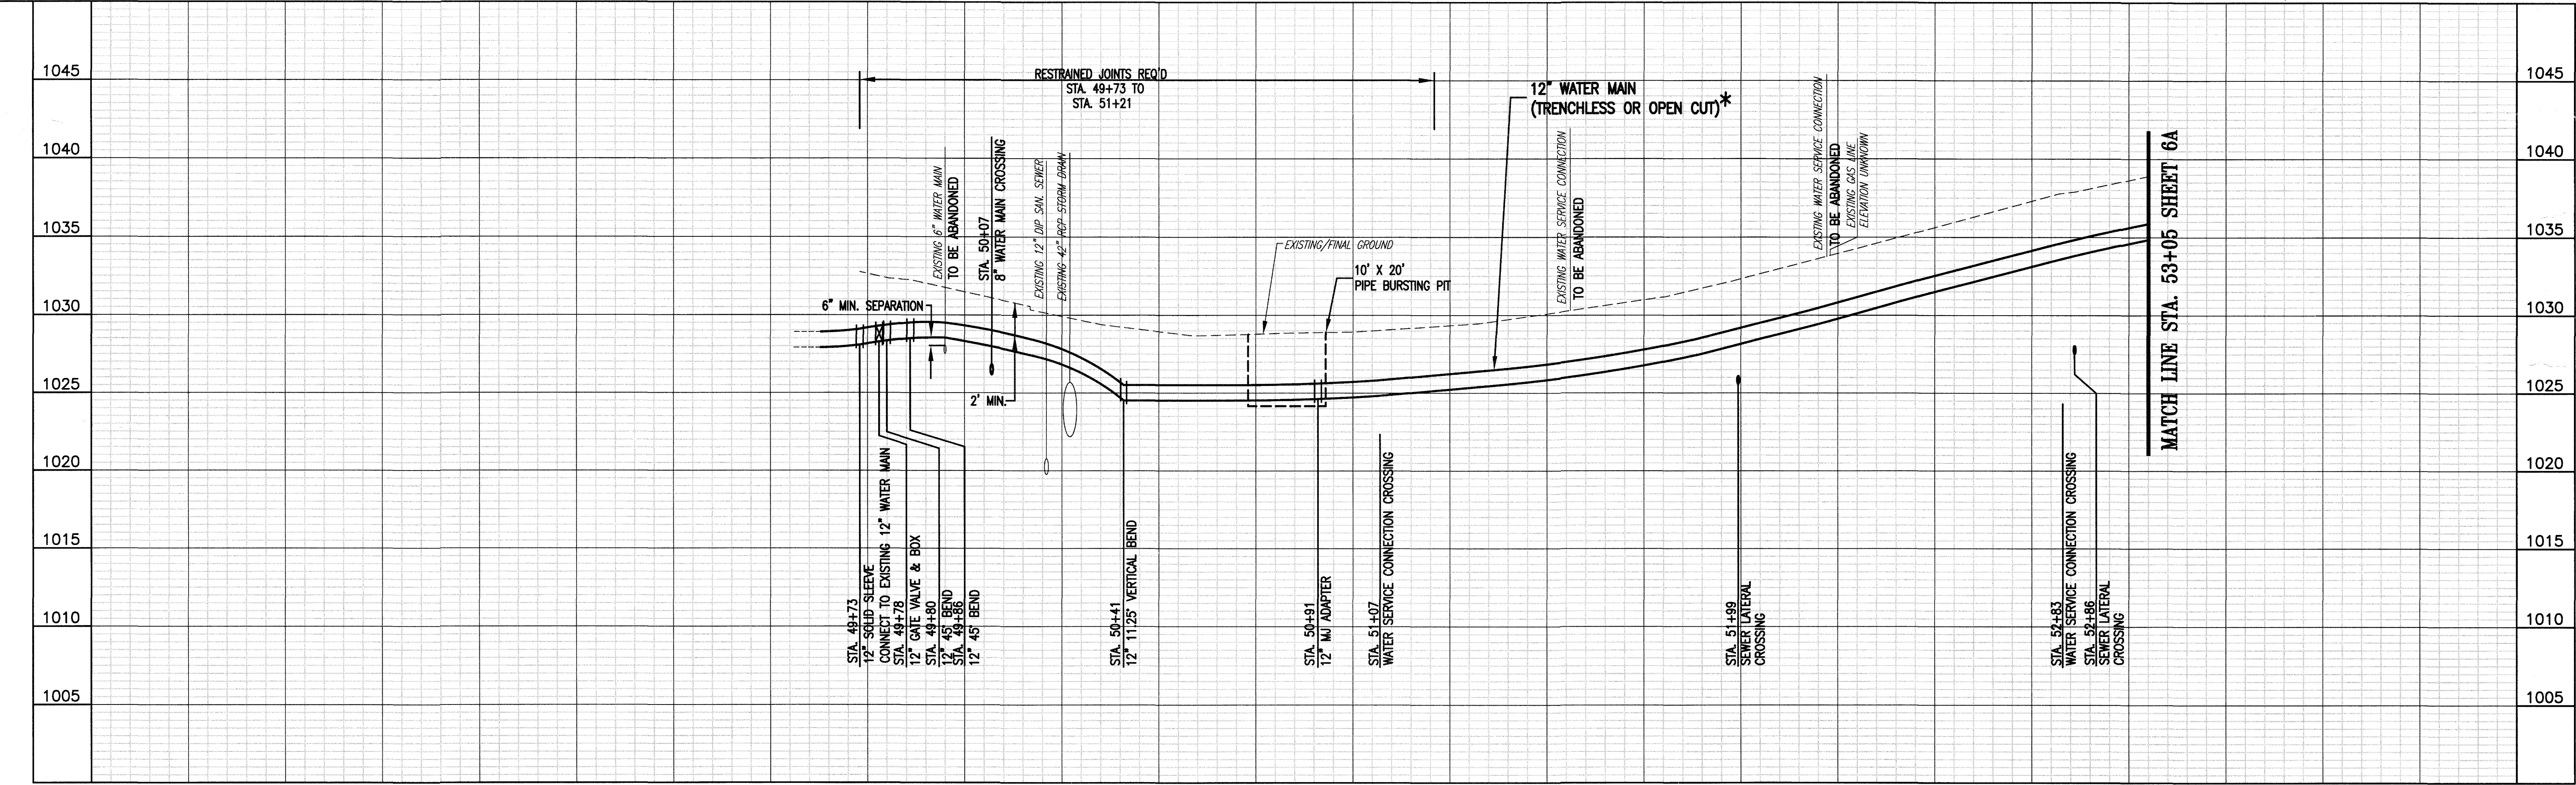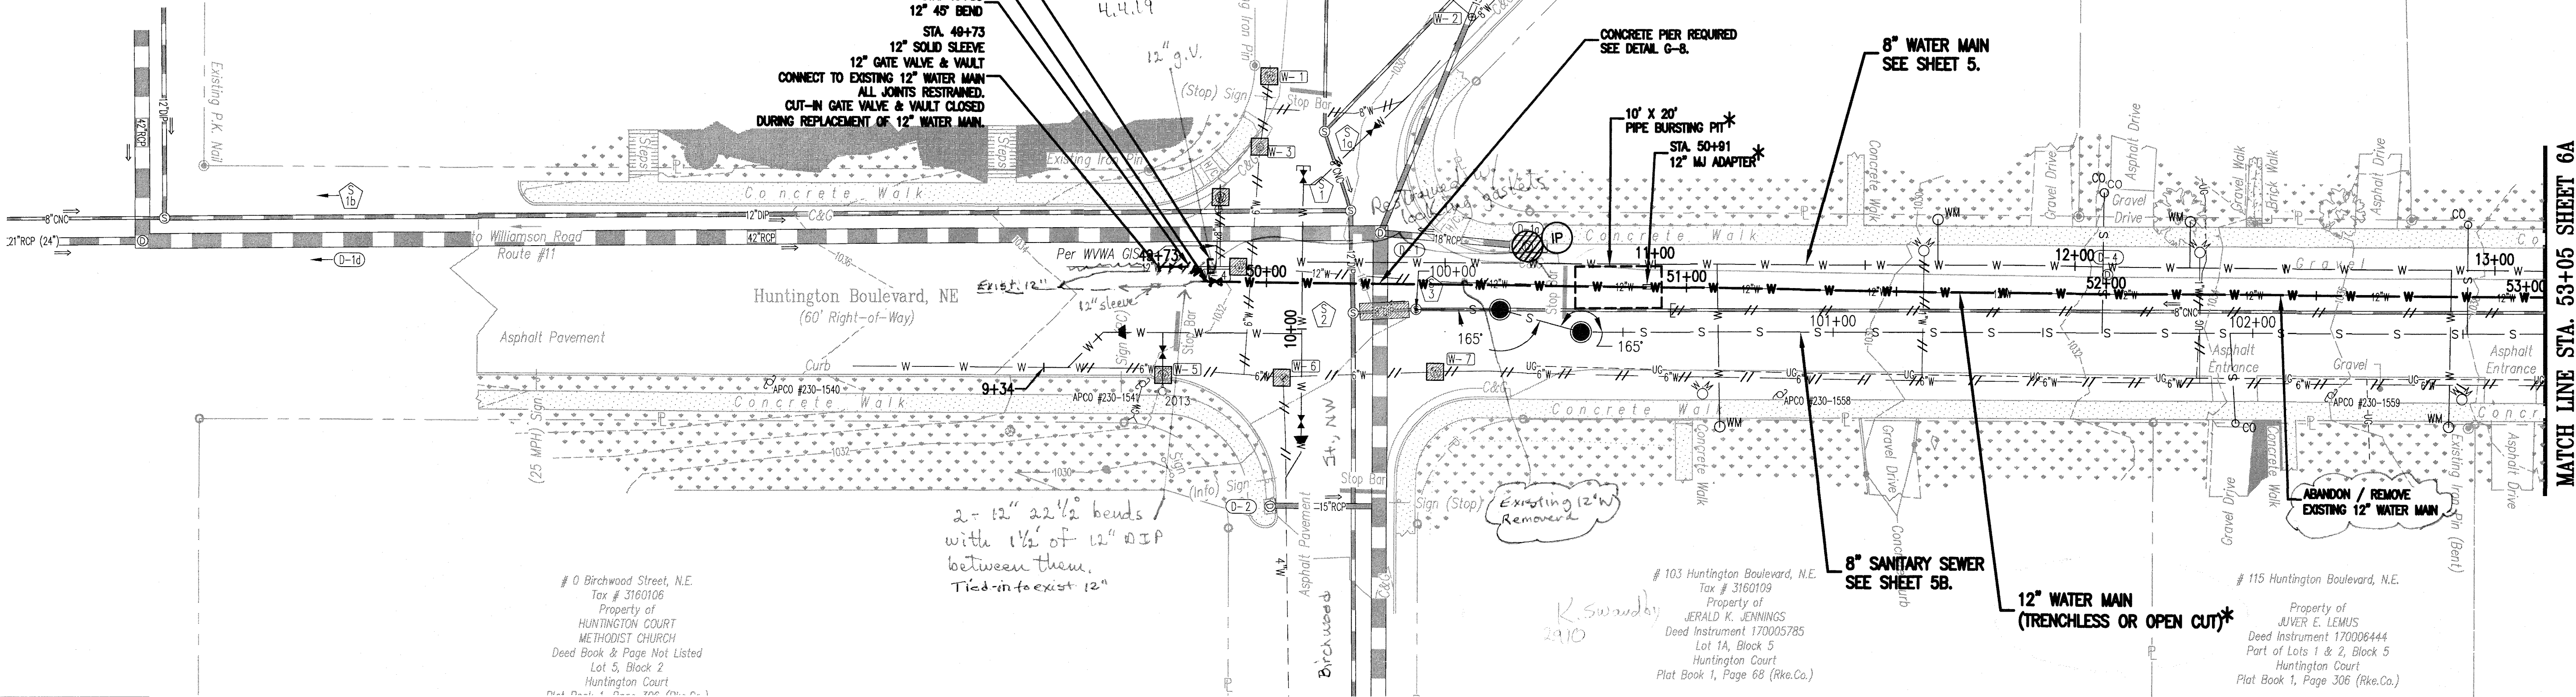

WESTERN VIRGINIA WATER AUTHORITY
601 South Jefferson Street, Suite 300
Roanoke, Virginia 24011

DES: PJM
DRAWN: JES
CHECK: GWF
DATE: 6/6/18

SCALE: AS SHOWN
HORIZ: 1" = 20'
VERT: 1" = 5'

HUNTINGTON BLVD
WATER & SEWER MAIN REPLACEMENT

12" WATER MAIN PLAN - PROFILE
STA. 49+73 TO STA. 53+05

REV	DATE	DESCRIPTION

DRAWING

SHEET
5A