
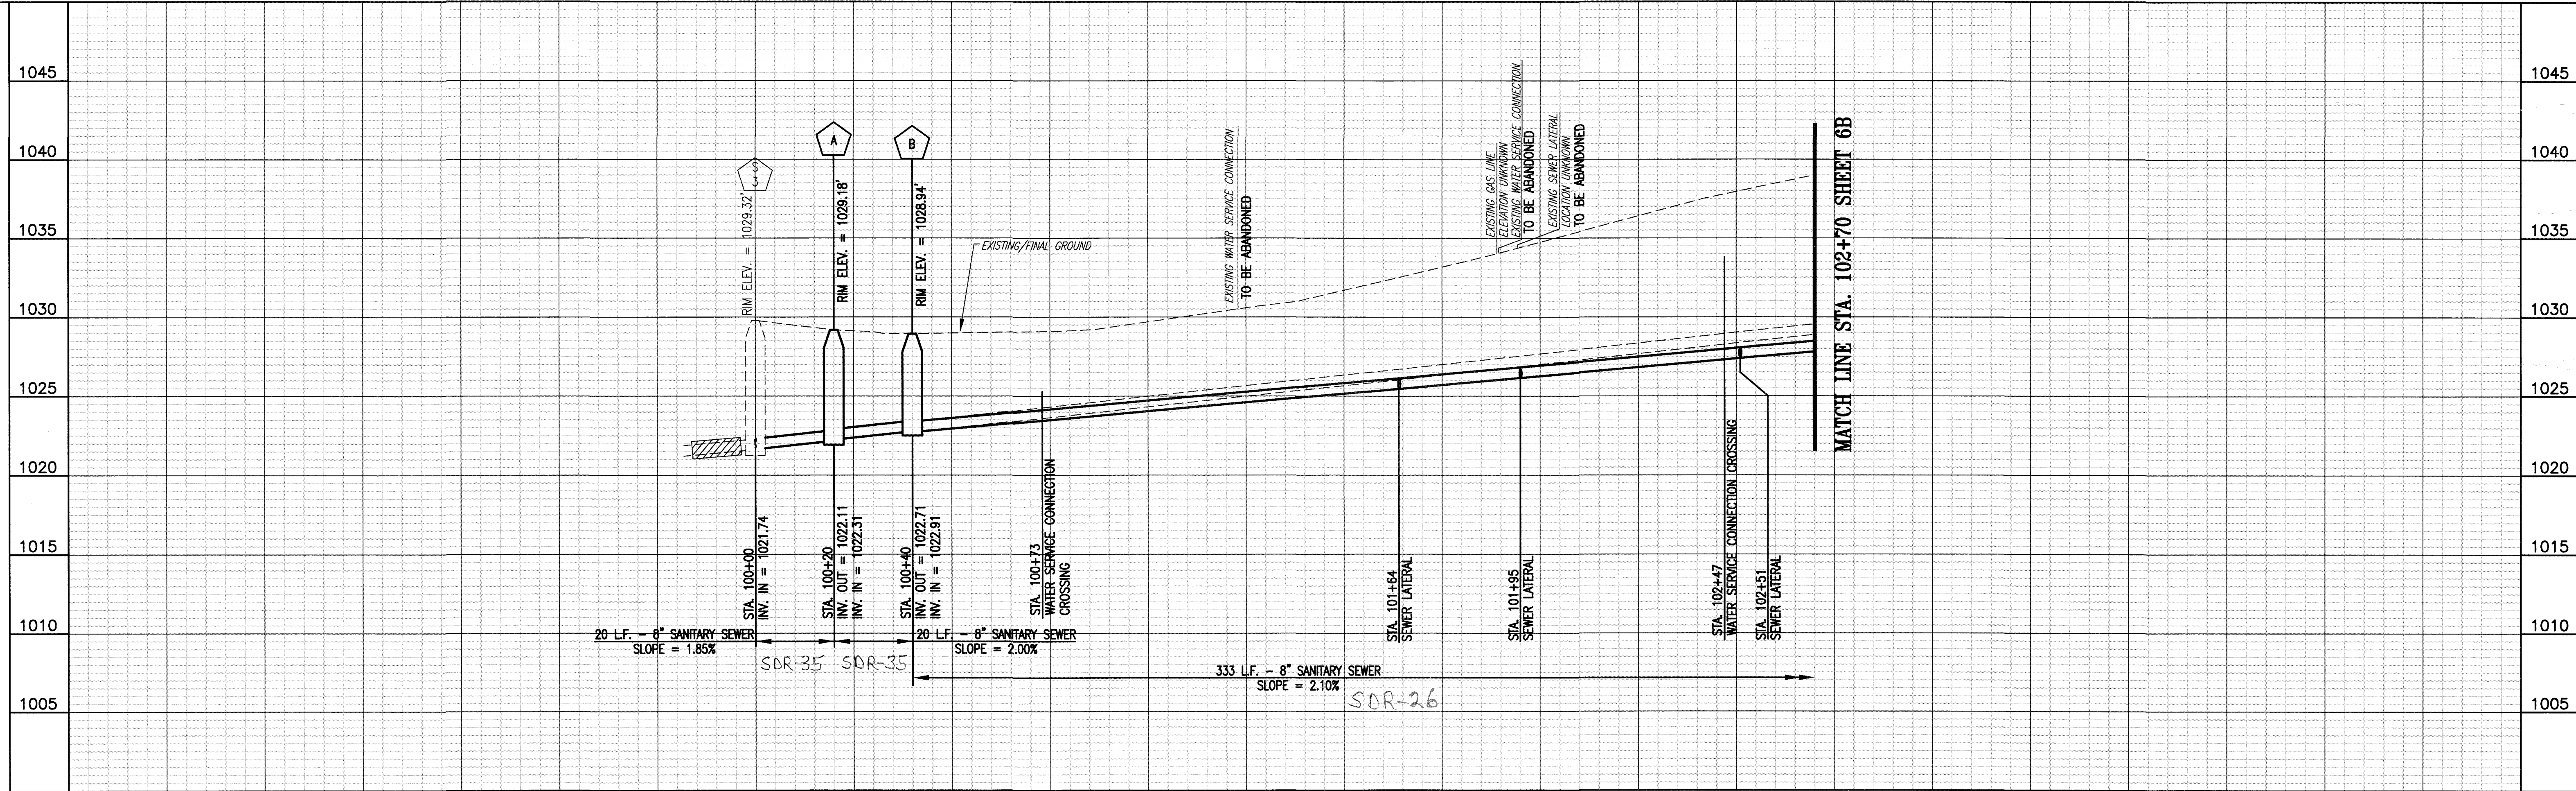


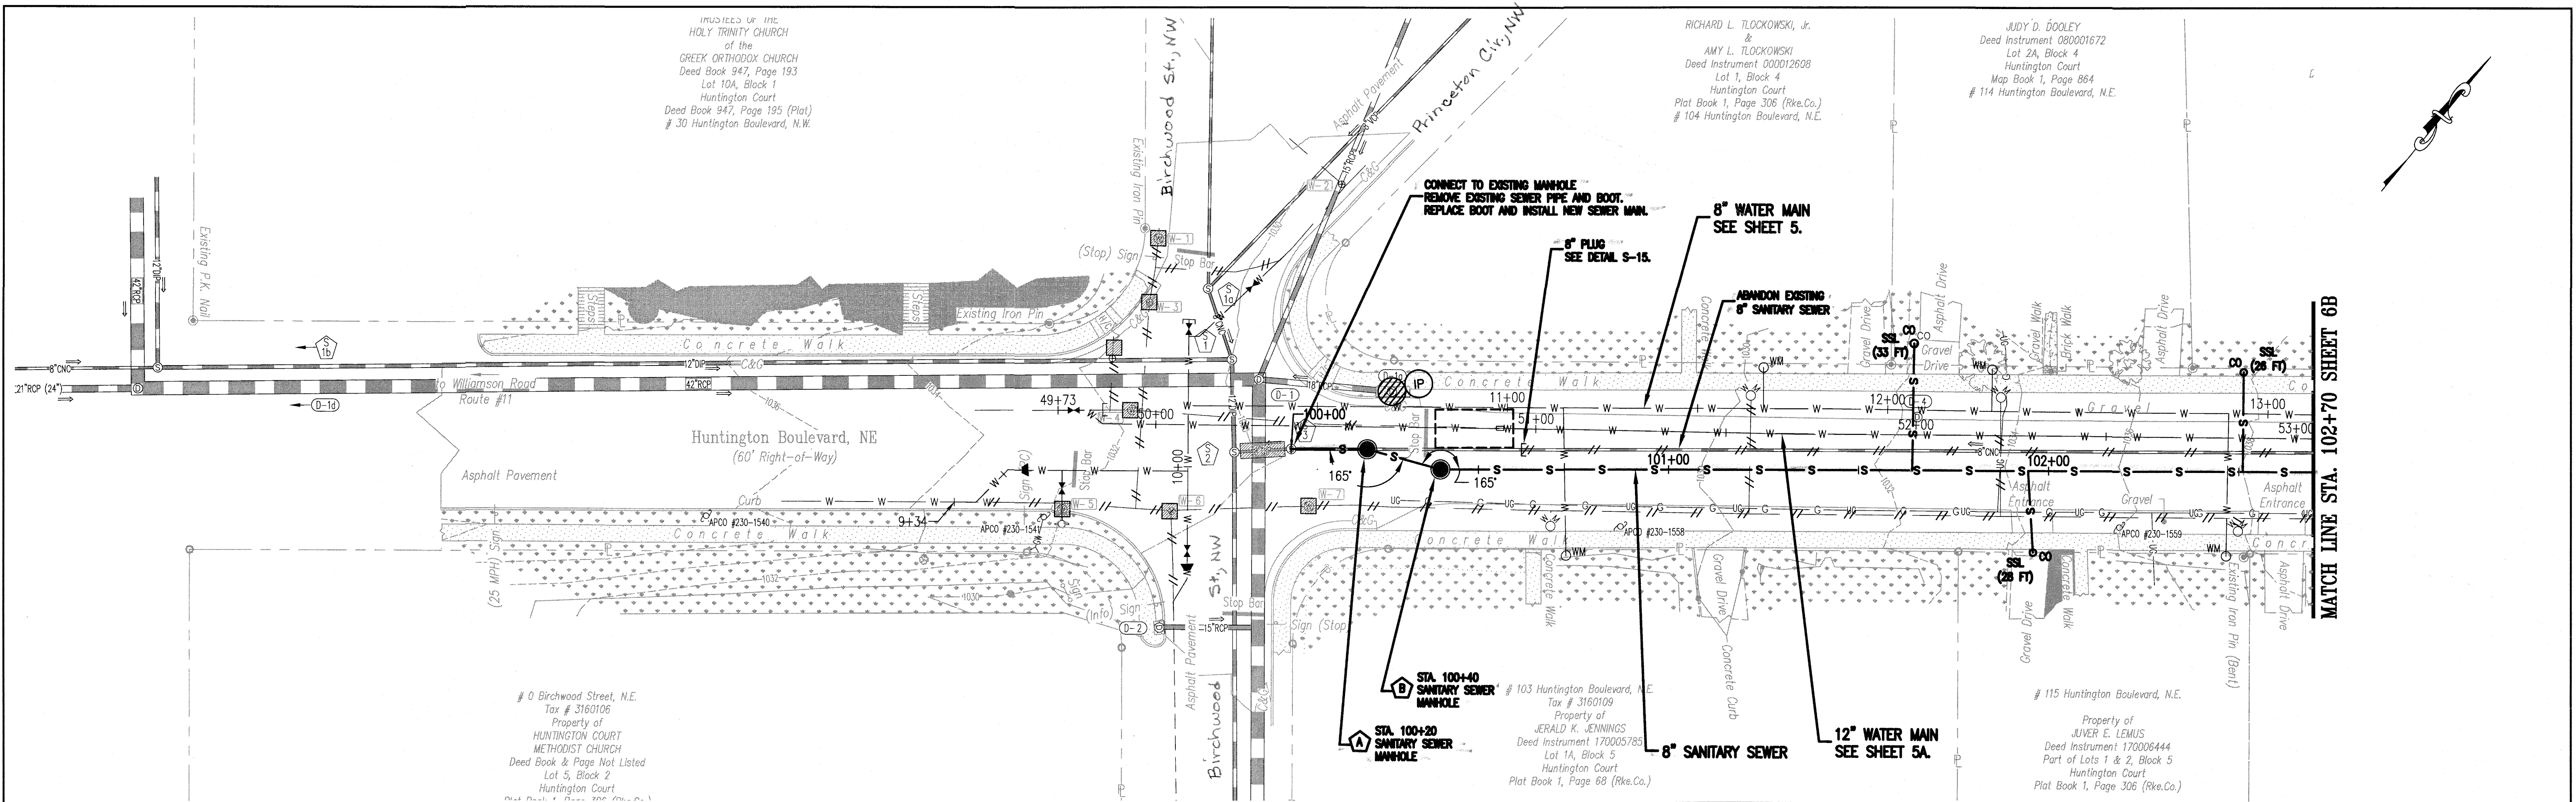

WESTERN VIRGINIA WATER AUTHORITY
601 South Jefferson Street, Suite 300
Roanoke, Virginia 24011

DES: PJM
DRAWN: JES
CHECK: GWP
DATE: 6/6/18

SCALE: AS SHOWN
HORIZ: 1" = 20'
VERT: 1" = 5'

HUNTINGTON BLVD
WATER & SEWER MAIN REPLACEMENT

8" SEWER MAIN PLAN - PROFILE
STA. 100+00 TO STA. 102+70

REV	DATE	DESCRIPTION

Whitman, Requardt & Associates, LLP
1700 Kraft Dr, Suite 1200, Blacksburg, VA 24060

5B