

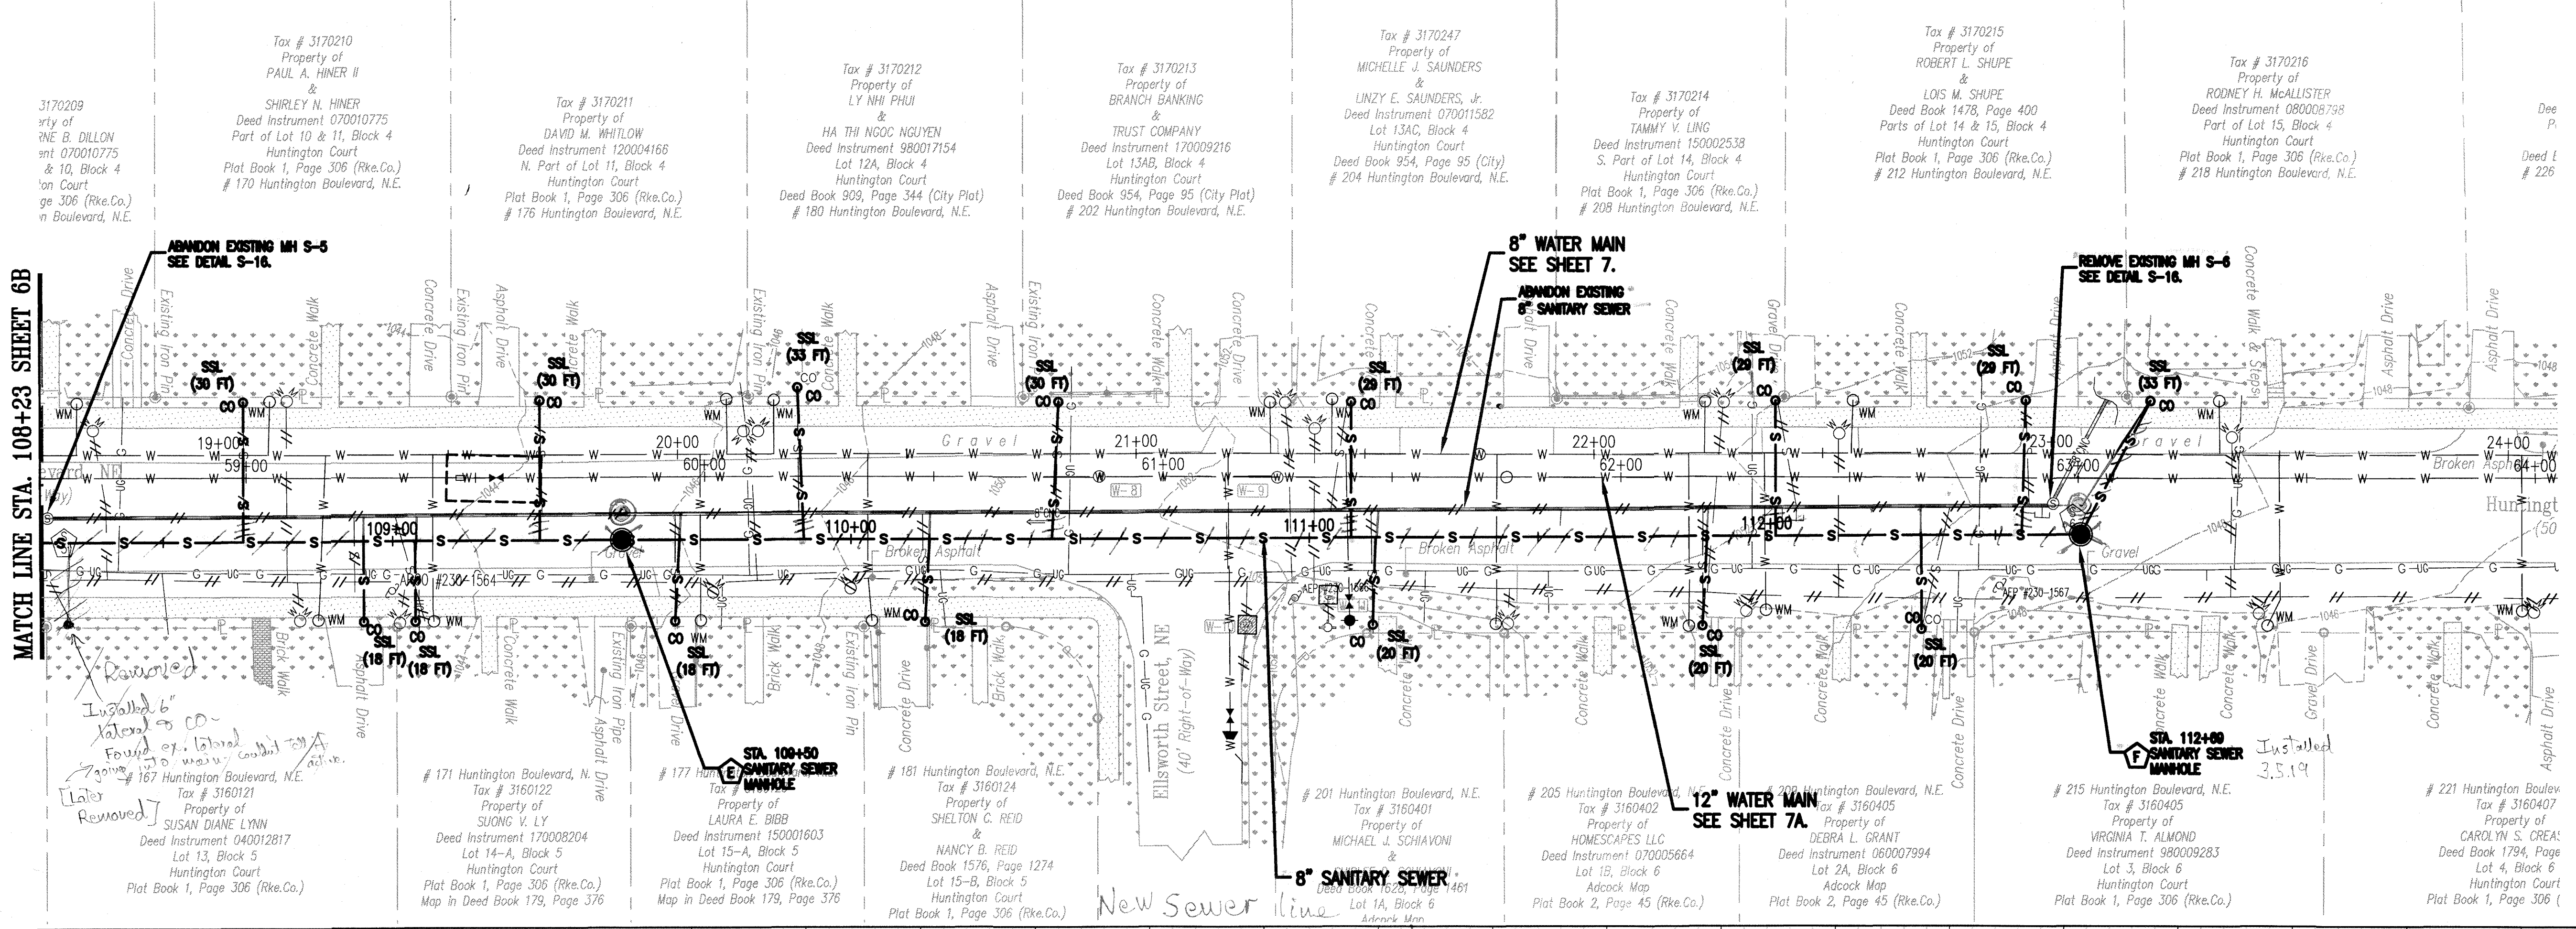


MATCH LINE STA. 108+23 SHEET 6B

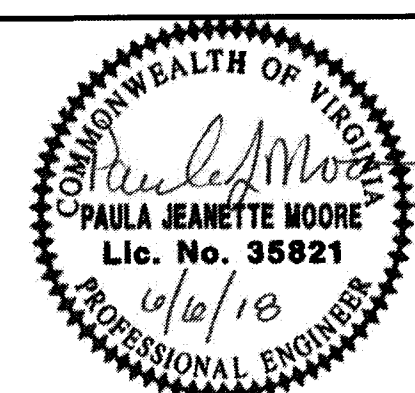

MATCH LINE STA. 108+23 SHEET 6B

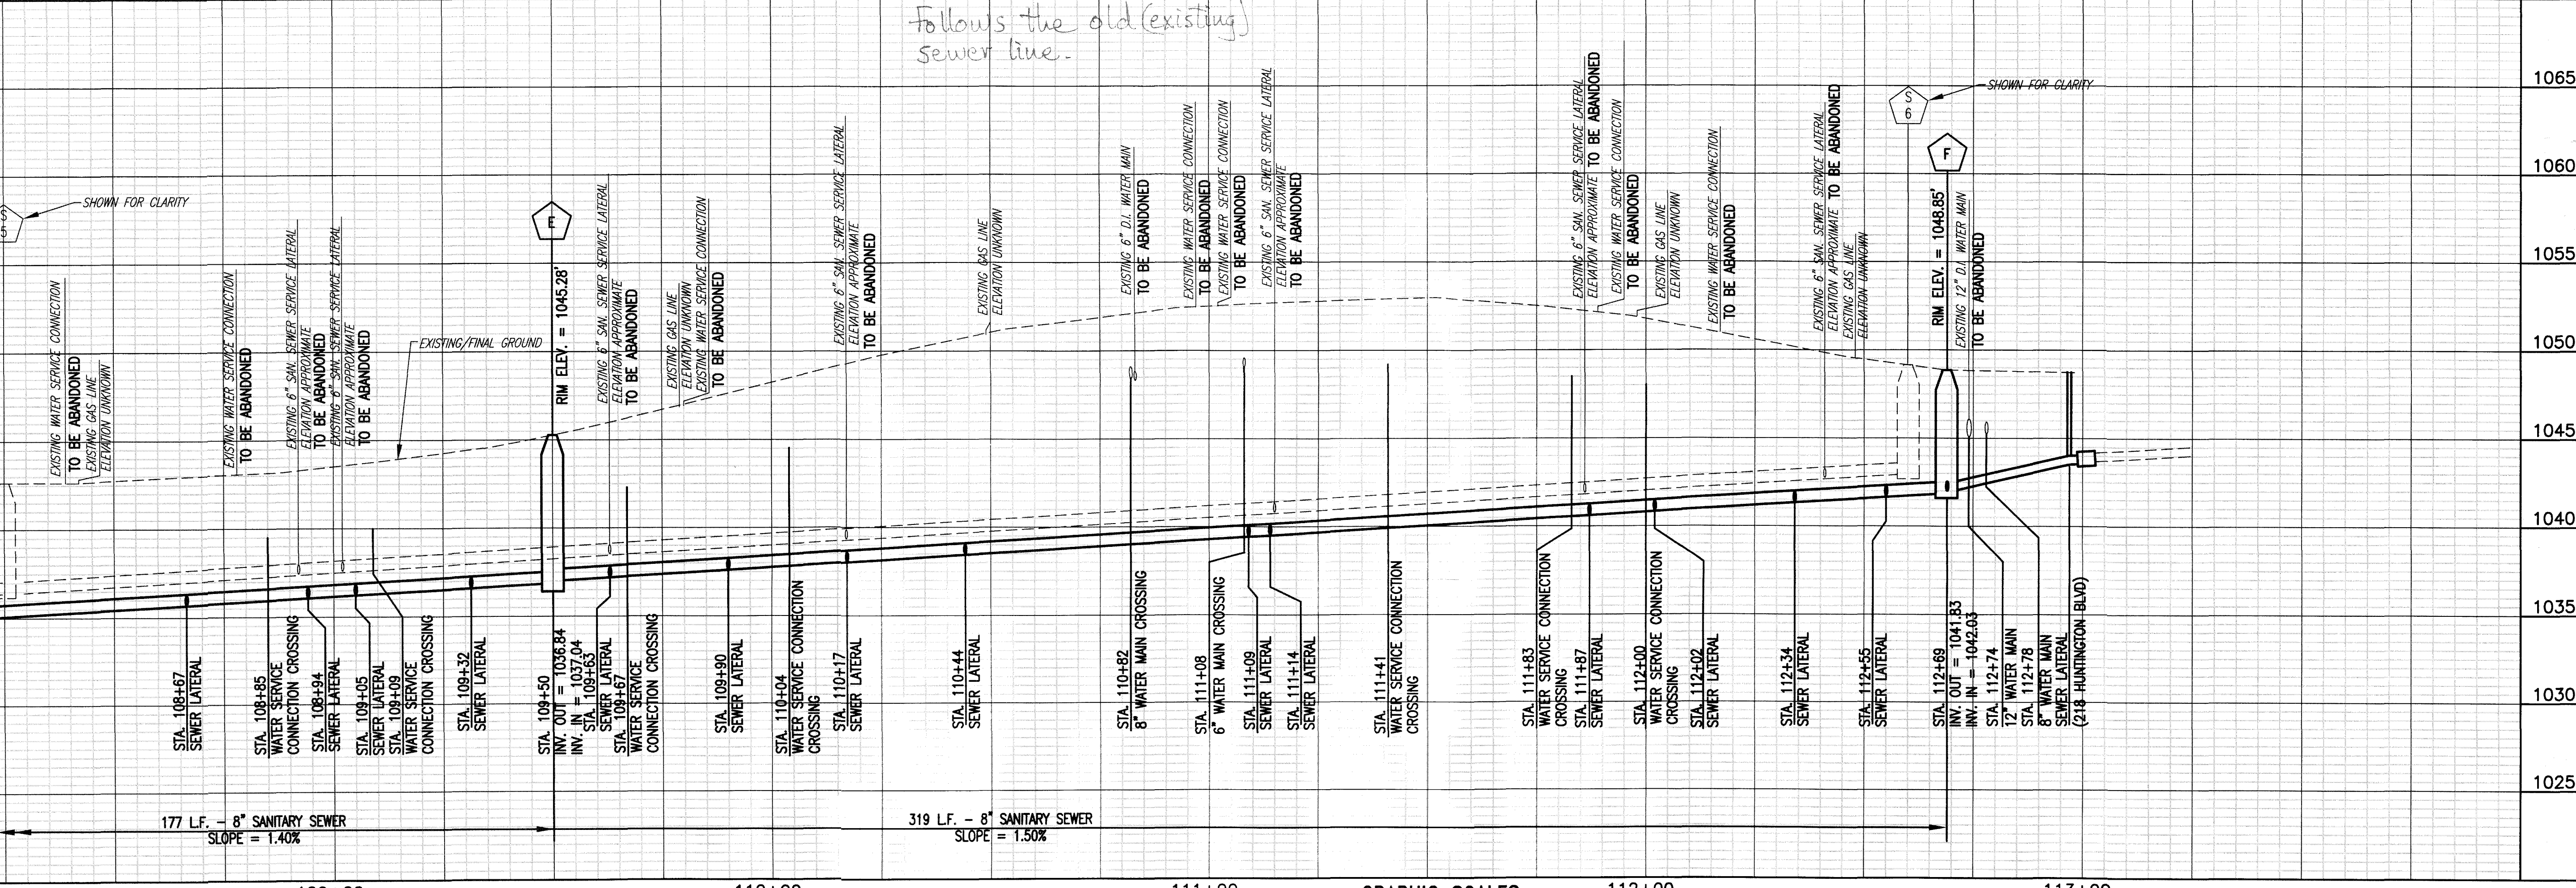

WESTERN VIRGINIA WATER AUTHORITY
601 South Jefferson Street, Suite 300
Roanoke, Virginia 24011

DES: PJM
DRAWN: JES
CHECK: GWF
DATE: 6/6/18

SCALE: AS SHOWN
HORIZ: 1" = 20'
VERT: 1" = 5'

HUNTINGTON BLVD
WATER & SEWER MAIN REPLACEMENT

8" SEWER MAIN PLAN - PROFILE
STA. 108+23 TO STA. 112+69

REV	DATE	DESCRIPTION	DRAWING	SHEET
			-	7B