




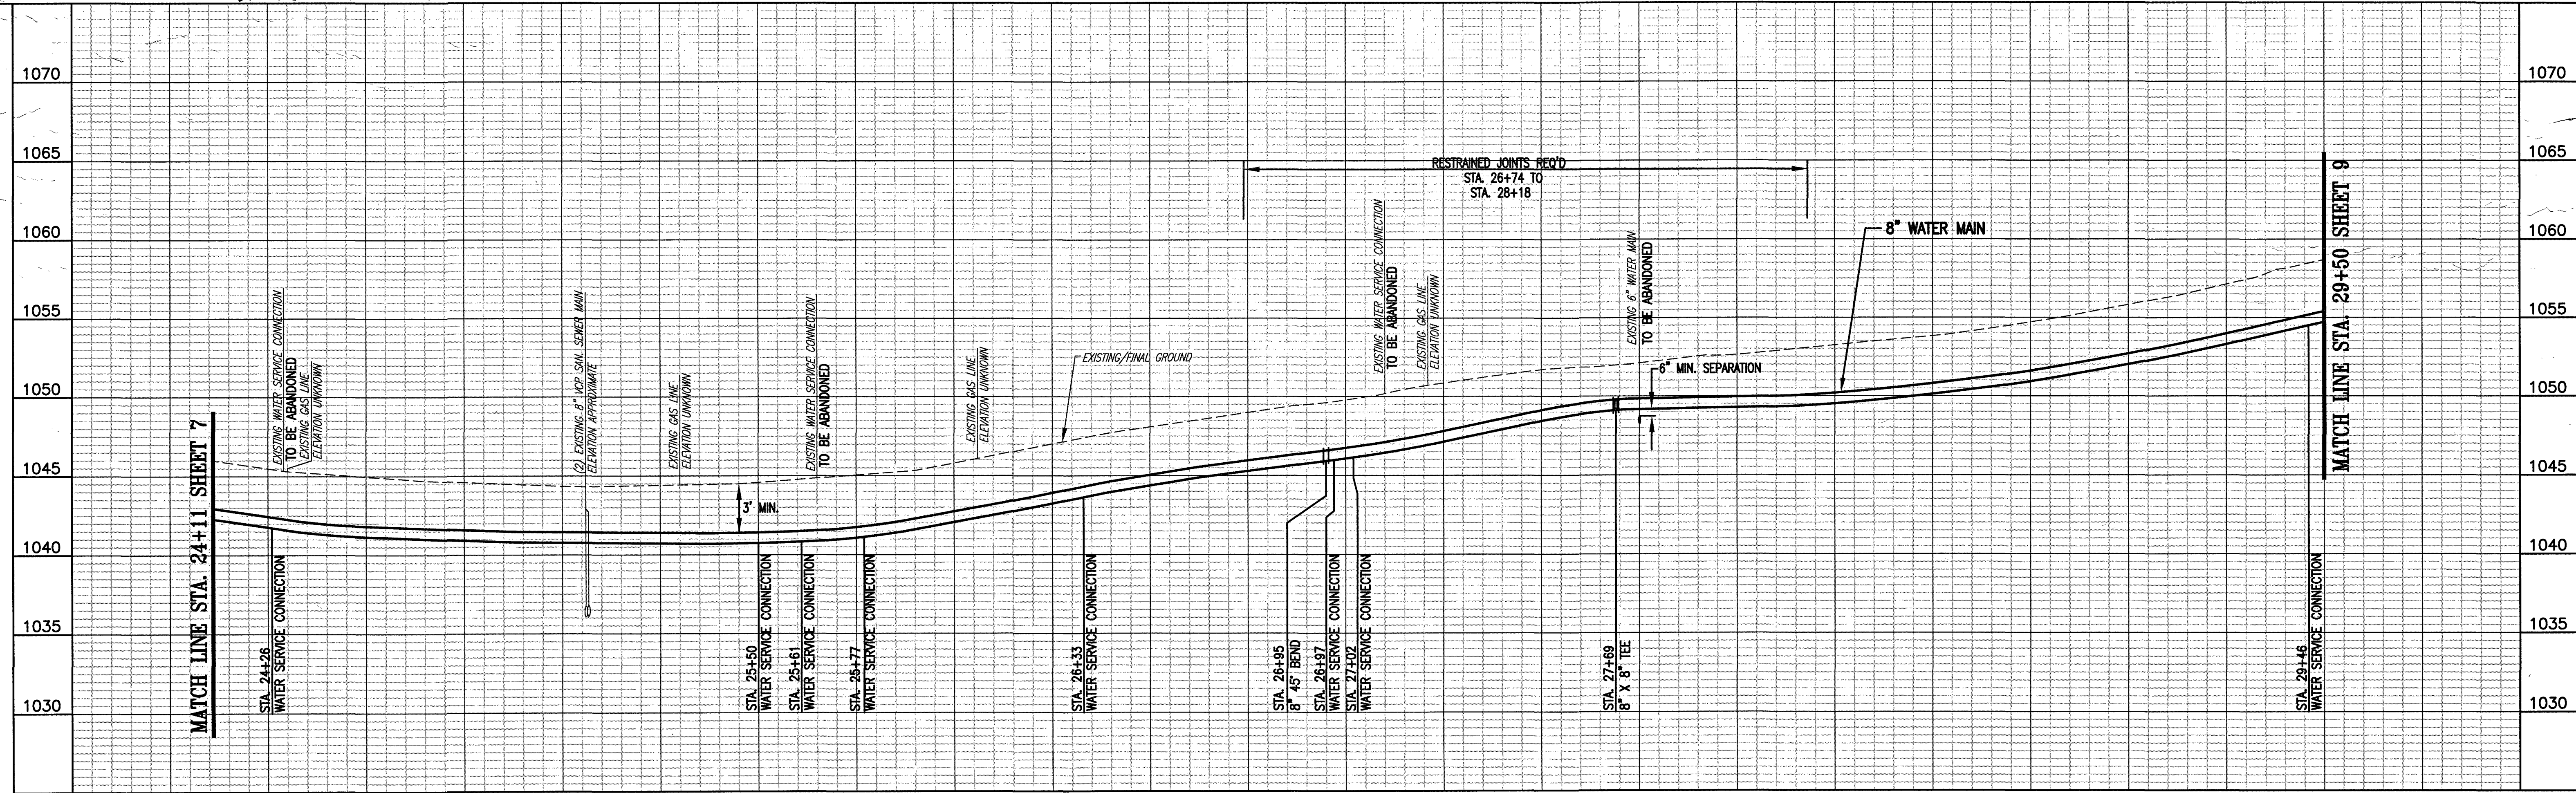

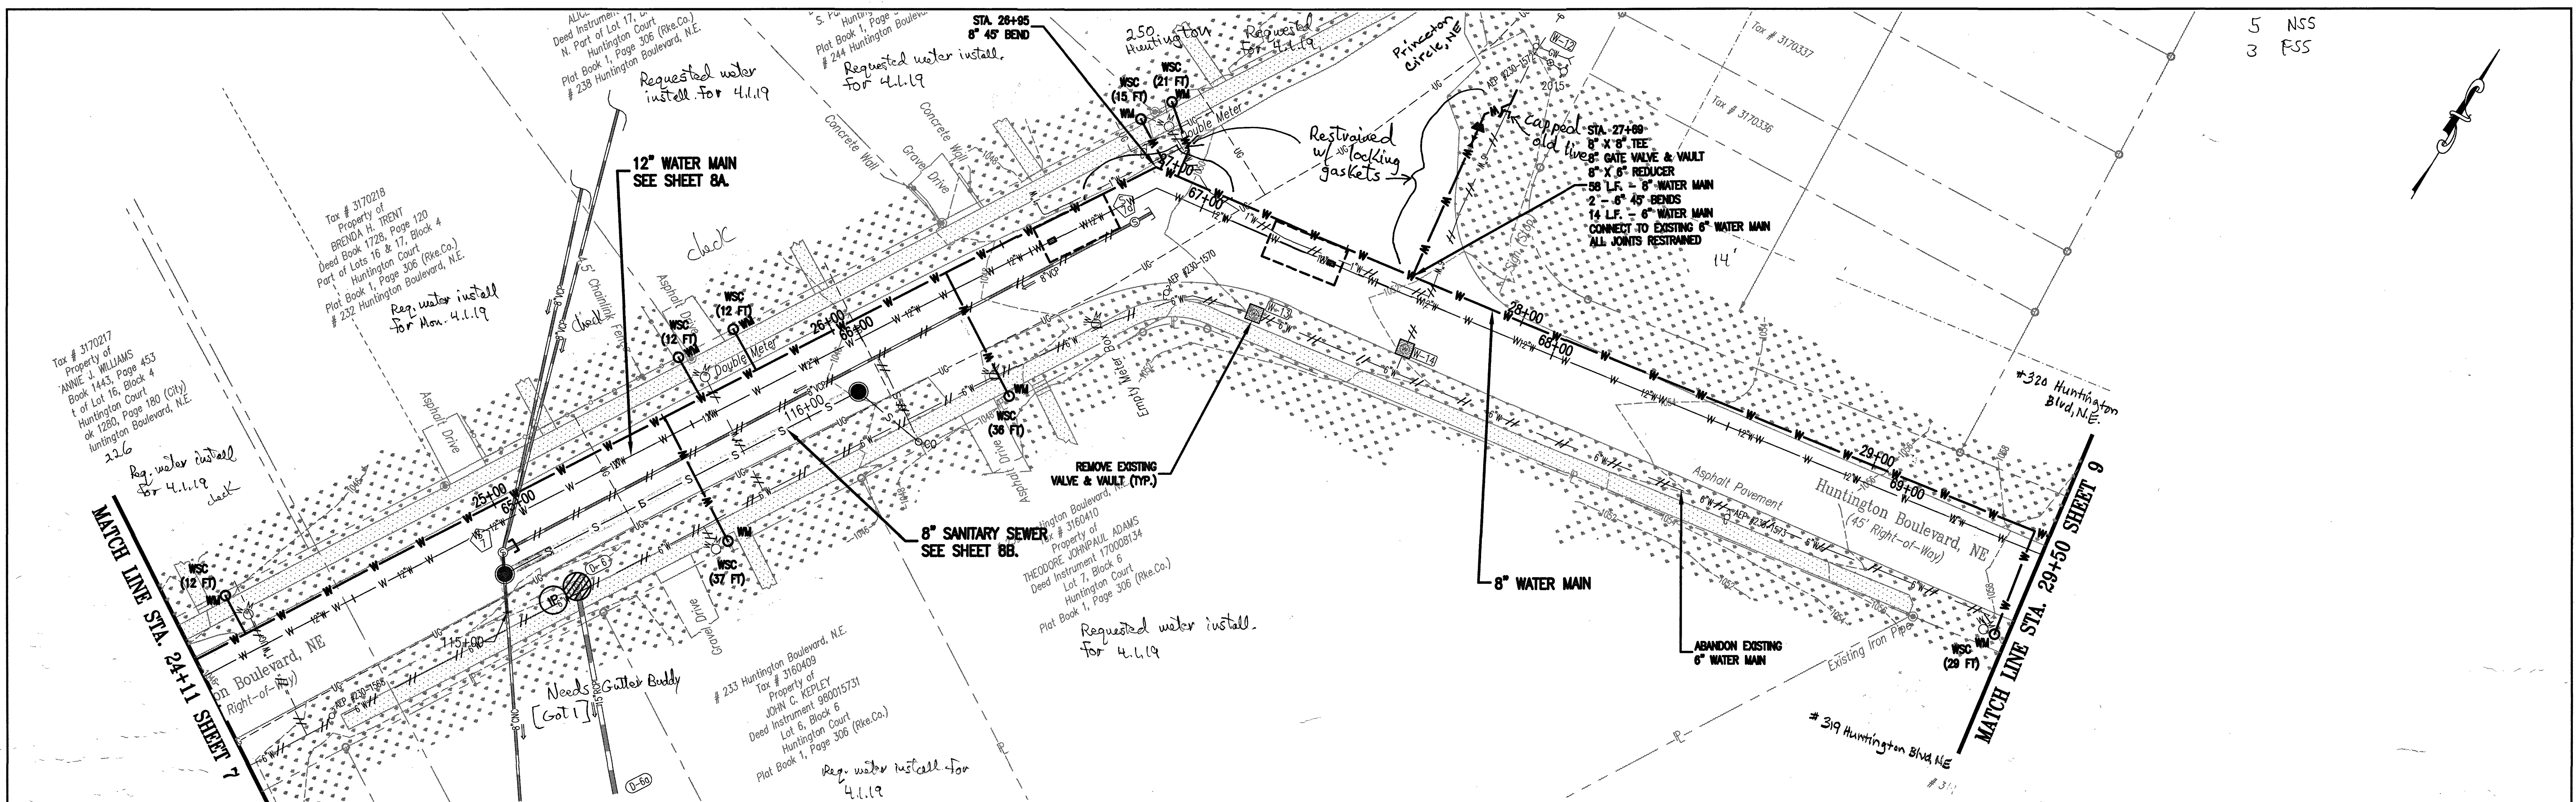

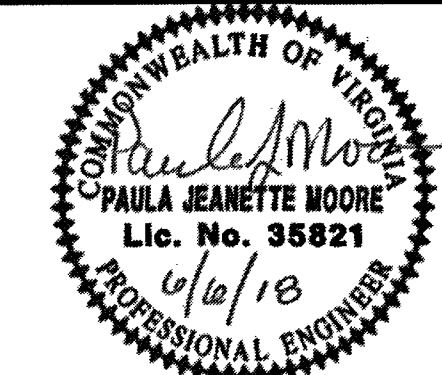


Whitman, Reardon & Associates, LLP
1700 Kraft Dr, Suite 1200, Blacksburg, VA 24060

WESTERN VIRGINIA WATER AUTHORITY
601 South Jefferson Street, Suite 300
Roanoke, Virginia 24011

DES: PJM
DRAWN: JES
CHECK: GWF
DATE: 6/6/18

SCALE: AS SHOWN
HORIZ: 1" = 20'
VERT: 1" = 5'

**HUNTINGTON BLVD
WATER & SEWER MAIN REPLACEMENT**

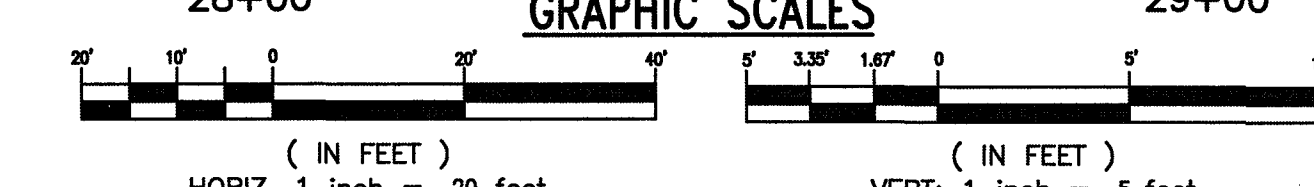

REV	DATE	DESCRIPTION

**8" WATER MAIN PLAN - PROFILE
STA. 24+11 TO STA. 29+50**

DRAWING

SHEET

8