
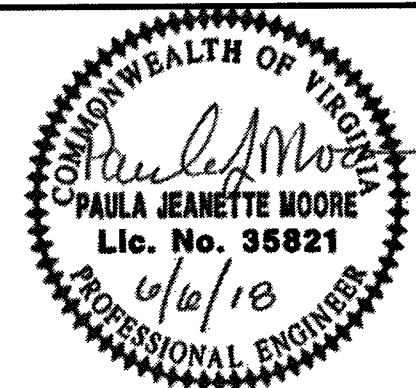
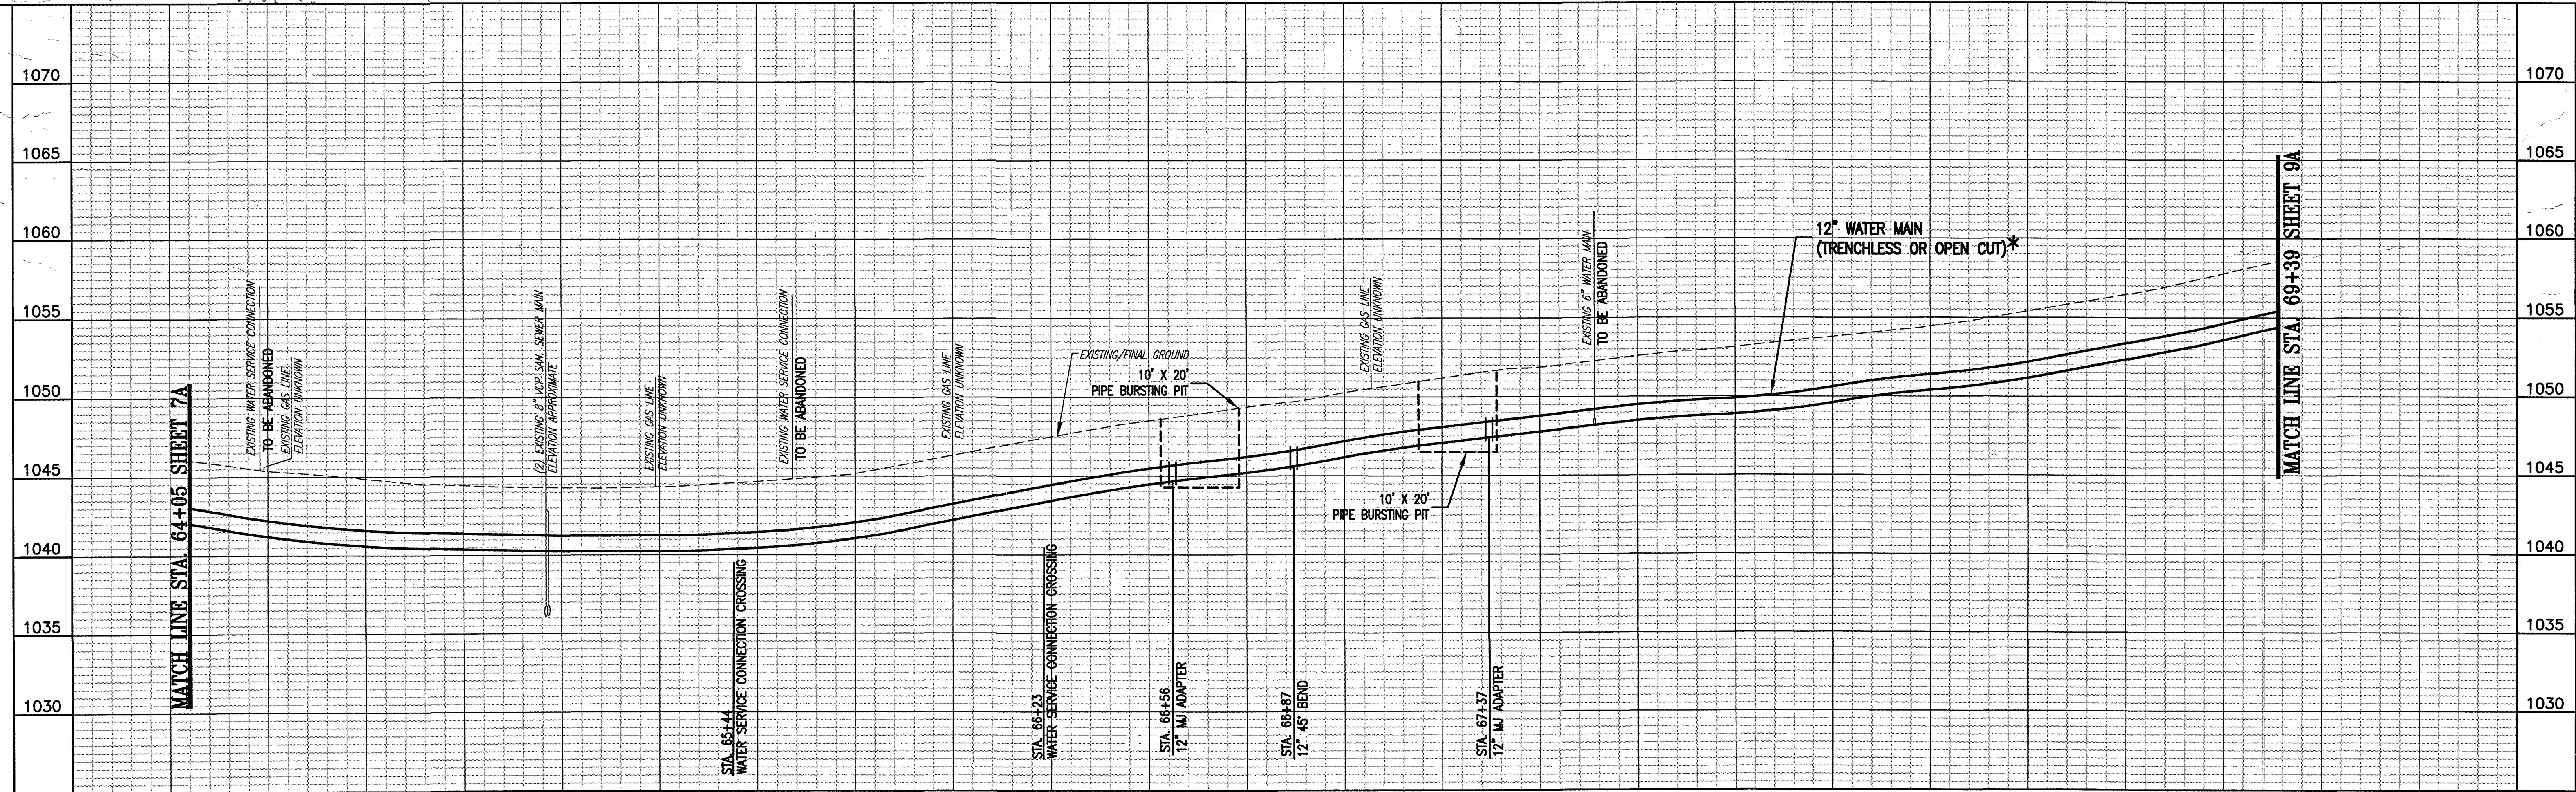


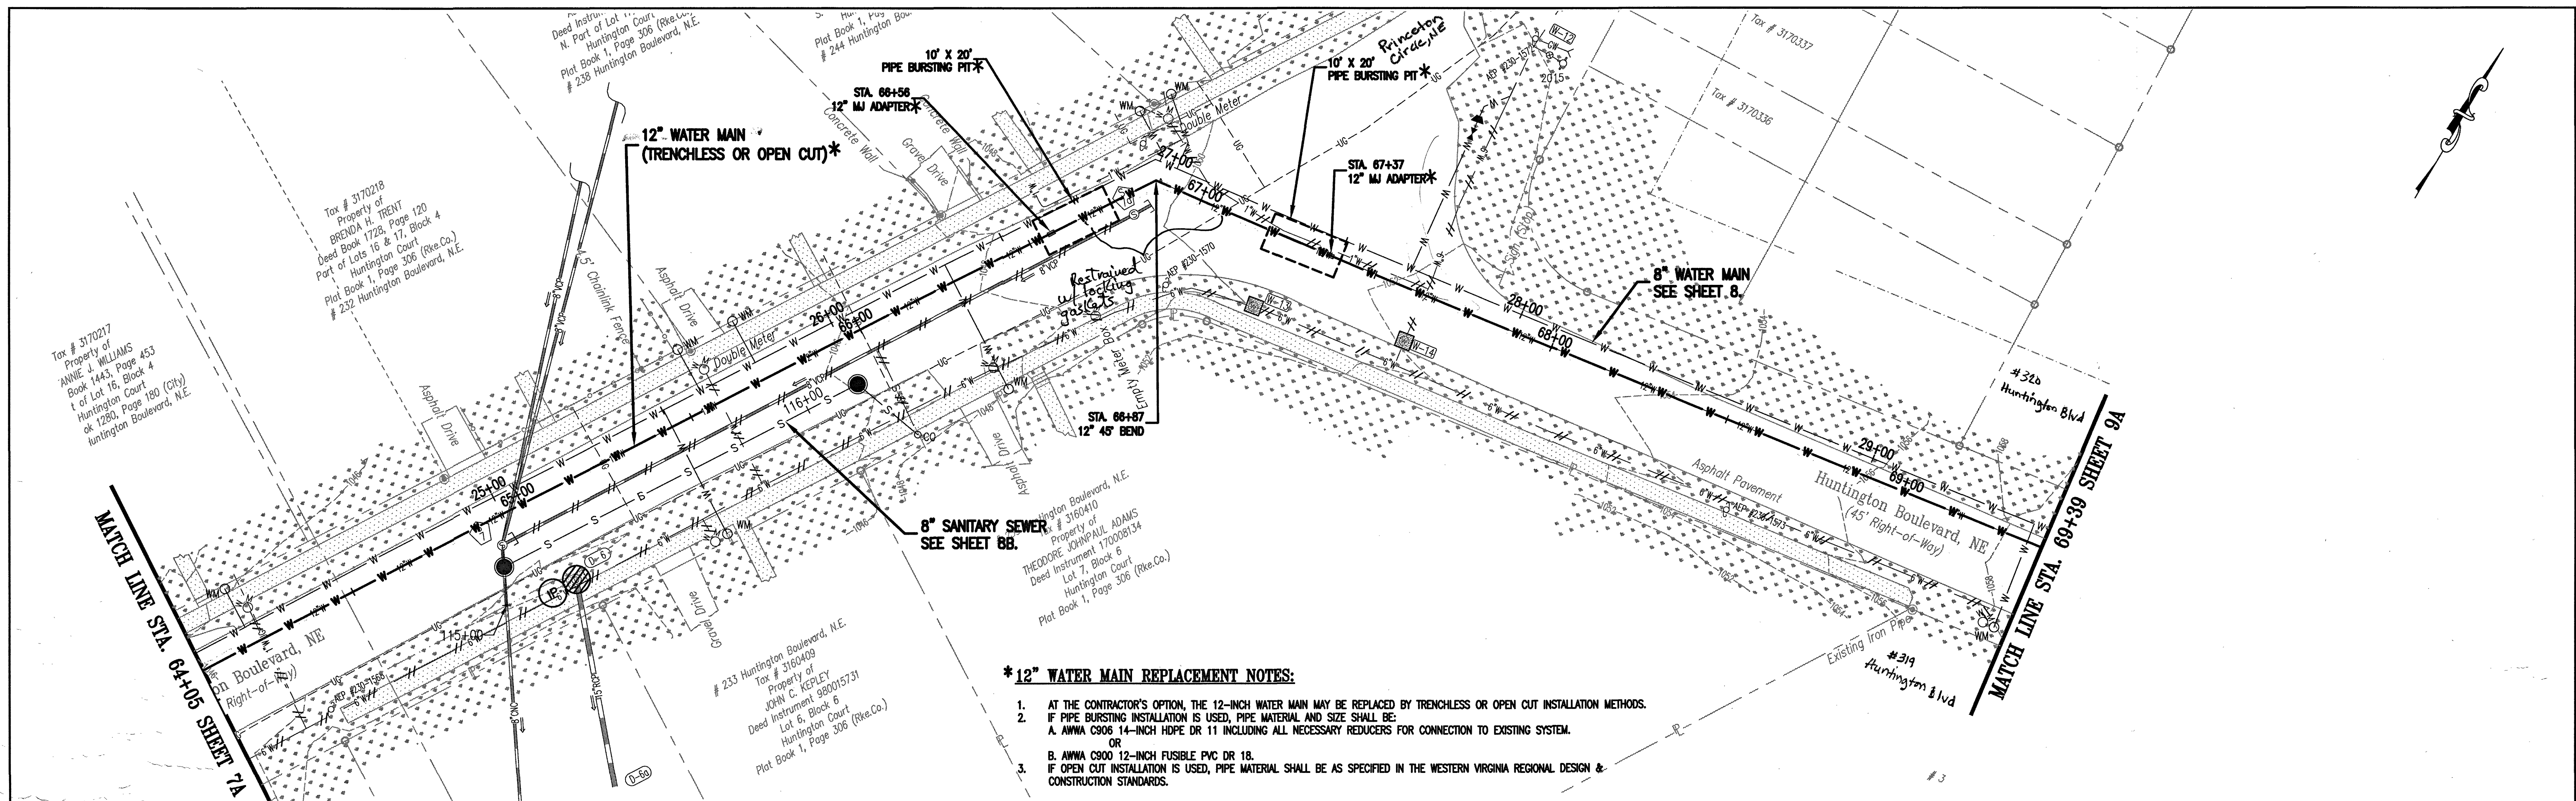

WESTERN VIRGINIA WATER AUTHORITY
601 South Jefferson Street, Suite 300
Roanoke, Virginia 24011

DES: PJM
DRAWN: JBS
CHECK: GWP
DATE: 6/6/18

SCALE: AS SHOWN
HORIZ: 1" = 20'
VERT: 1" = 5'

HUNTINGTON BLVD
WATER & SEWER MAIN REPLACEMENT

12" WATER MAIN PLAN - PROFILE
STA. 64+05 TO STA. 69+39

REV	DATE	DESCRIPTION	DRAWING	SHEET
			-	8A