

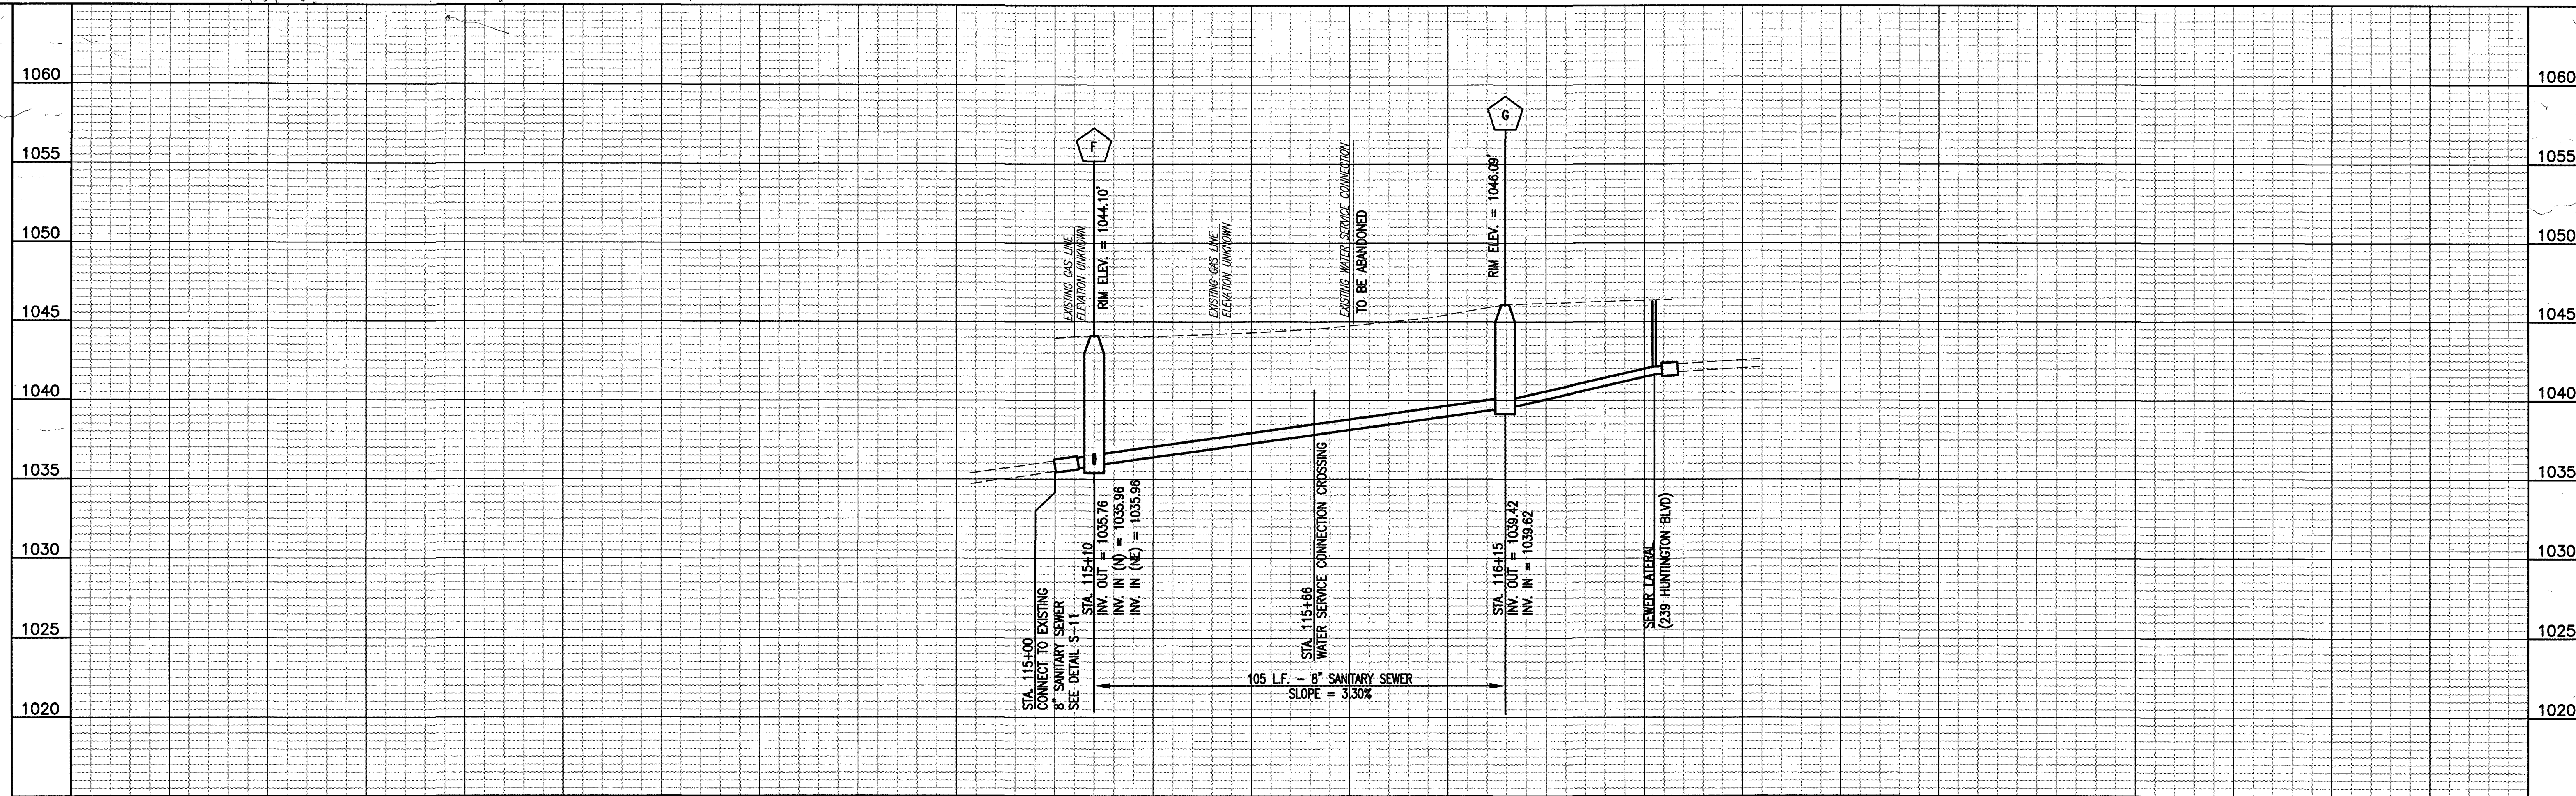
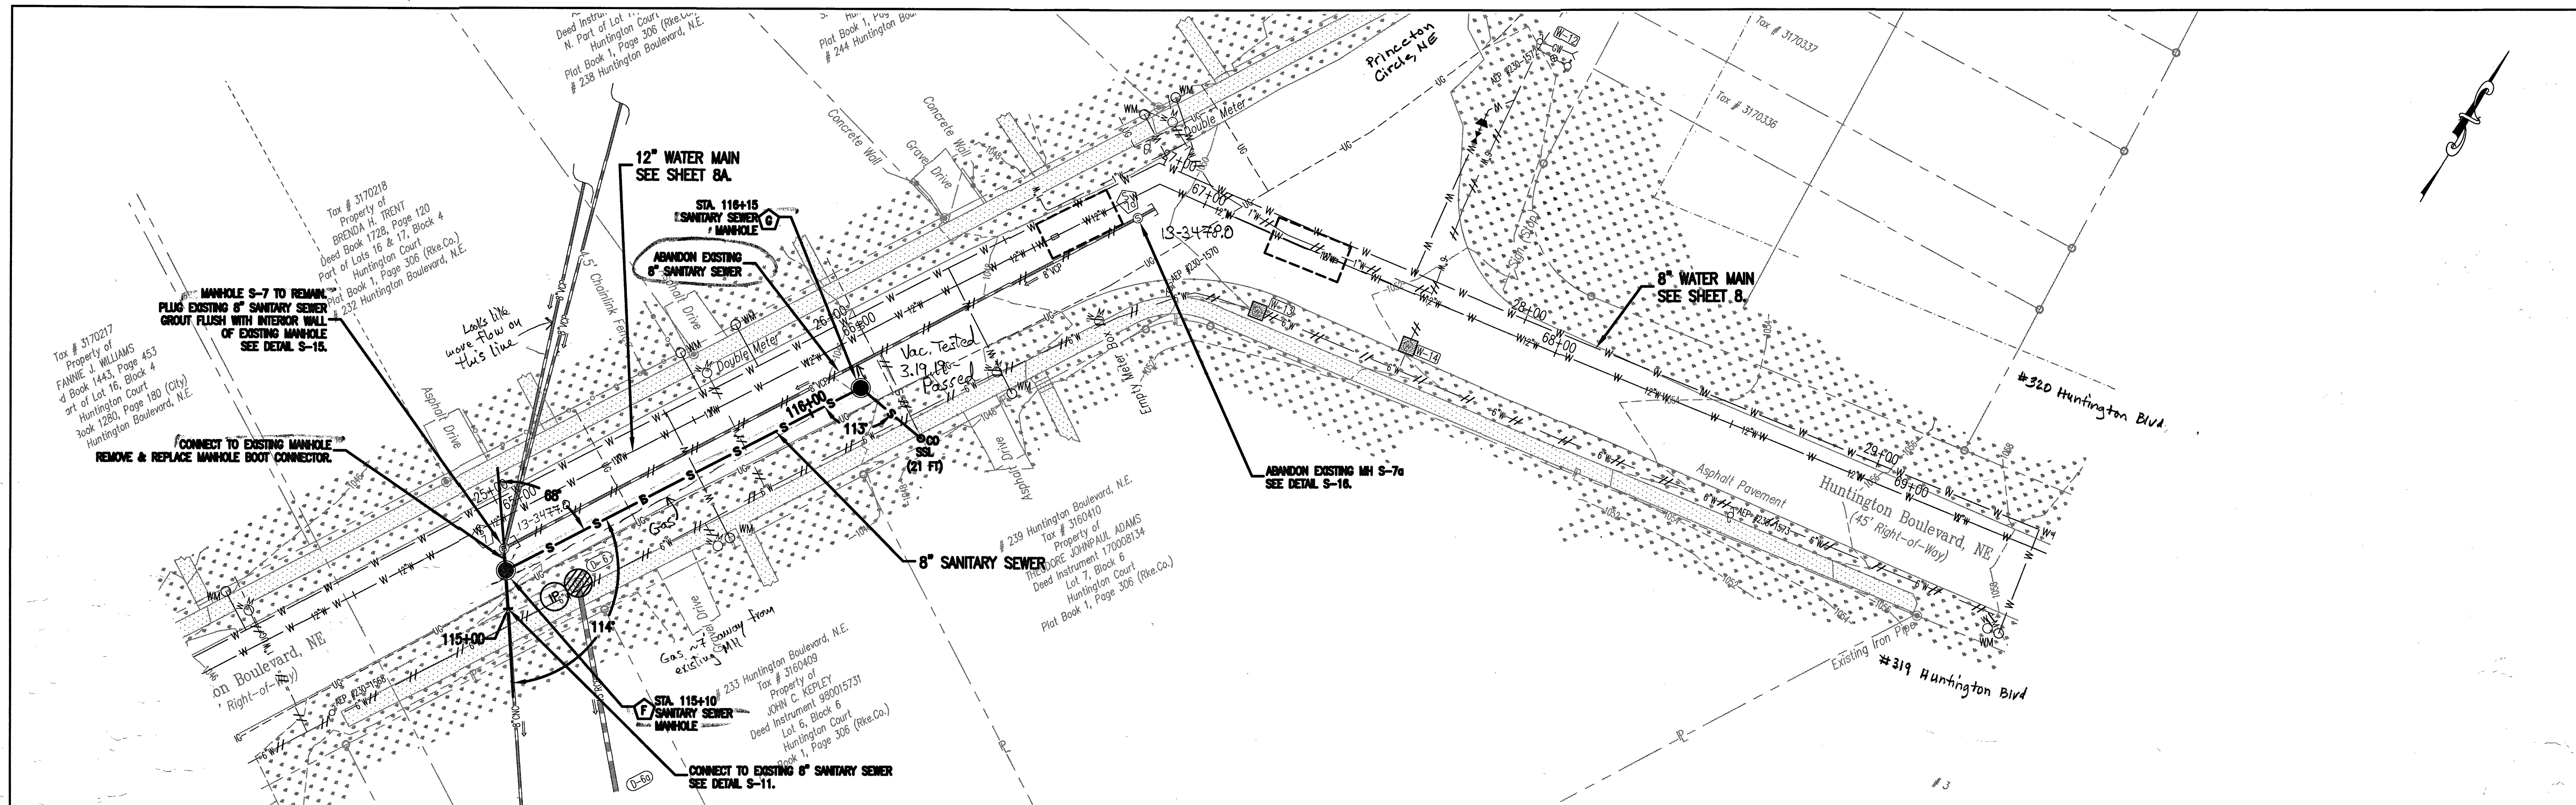


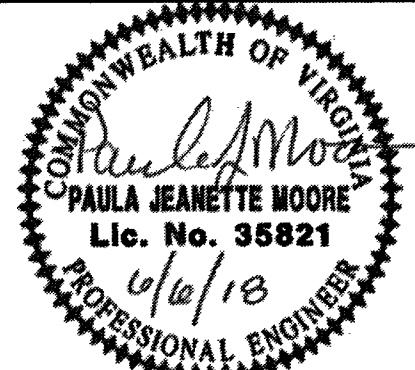

115+00 116+00

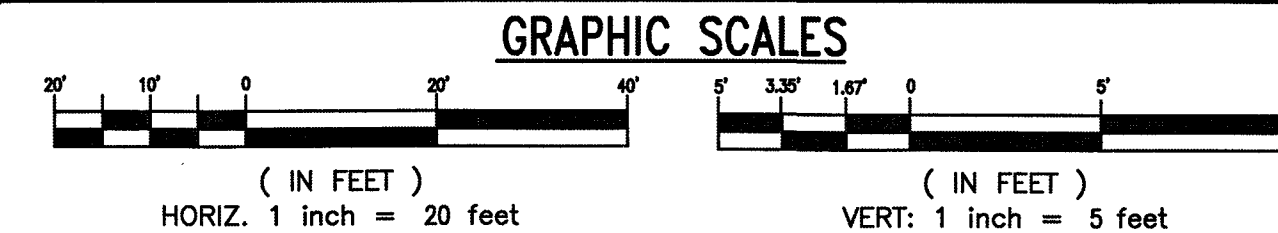

WESTERN VIRGINIA WATER AUTHORITY
601 South Jefferson Street, Suite 300
Roanoke, Virginia 24011

DES: PJM
DRAWN: JBS
CHECK: GWP
DATE: 6/6/18

SCALE: AS SHOWN
HORIZ: 1" = 20'
VERT: 1" = 5'

HUNTINGTON BLVD
WATER & SEWER MAIN REPLACEMENT

8" SEWER MAIN PLAN - PROFILE
STA. 115+00 TO STA. 116+15

REV	DATE	DESCRIPTION	DRAWING	SHEET
			-	8B