

320 Huntington Boulevard, N.E.
Tax # 3160320
Property of
THE 320 HUNTINGTON BOULEVARD
LAND TRUST
Deed Instrument 110010221
Parcel "A", Block 7
Huntington Townhomes
Map Book 1, Page 812

320 Huntington Boulevard, N.E.
Tax # 3160320
Property of
THE 320 HUNTINGTON BOULEVARD
LAND TRUST
Deed Instrument 110010221
Parcel "A", Block 7
Huntington Townhomes
Map Book 1, Page 812

MATCH LINE STA. 29+50 SHEET 8

319 Huntington Boulevard, N.E.
Tax # 3160411
Property of
RD LEGACY, INC
Deed Instrument 140012083
Lot 8-A, Block 6
Huntington Court
Deed Book 878, Page 382

335 Huntington Boulevard, N.E.
Tax # 3160501
Property of
CHARLES KELLER AKERS, JR.
Deed Instrument 170001131
Lots 1 & 2, Section A
Carter Heights Map
Deed Book 1039, Page 123

STA. 81+24
CONNECT TO EXISTING 6" WATER MAIN
6" SOLID SLEEVE
2 - 6" 45° BENDS
8" X 6" REDUCER
16 L.F. - 6" WATER MAIN
8" GATE VALVE & VAULT

STA. 80+00 = STA. 32+50
8" X 8" TEE
8" GATE VALVE & VAULT

STA. 80+55
8" X 6" TEE
6" GATE VALVE & BOX
7 L.F. - 6" WATER MAIN
FIRE HYDRANT ASSEMBLY
ALL JOINTS RESTRAINED
Tag No. 10686
American Darling 8848-5
5 1/4" 2018

REMOVE EXISTING
FIRE HYDRANT AND VALVE VAULT

STA. 80+40
8" 45° BEND

15-foot Alley

Turned off 3.26.19 per survey
to just past 8" x 8" TEE

Installed 2.6.19

WSC (11 FT)

STA. 80+00
CONNECT TO EXISTING 8" WATER MAIN
REMOVE 8" X 6" TEE
8" SOLID SLEEVE

EXISTING IRON PIN

Asphalt Pavement

Asphalt Pavement

3.1
240' - 2"
4 ARV 2-12
2-8

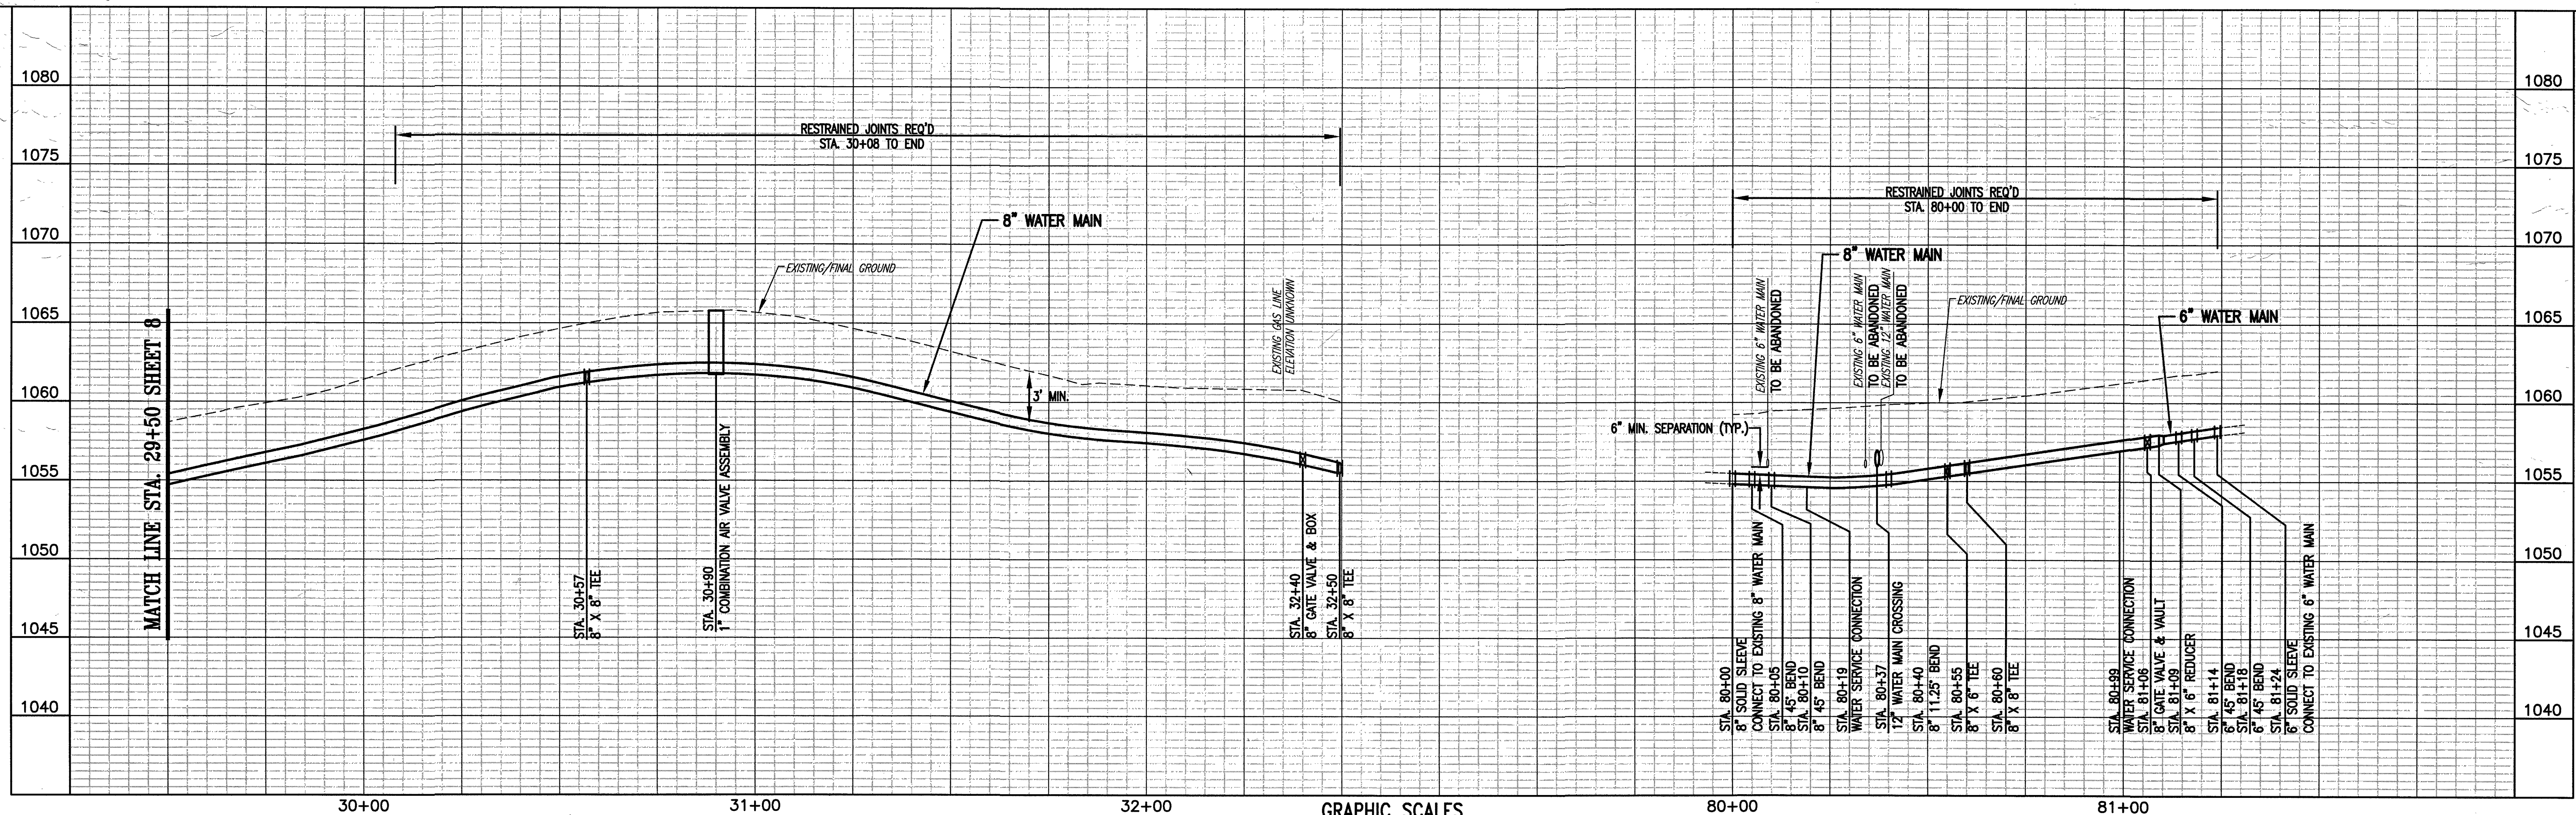

REV	DATE	DESCRIPTION	DRAWING	SHEET
				9

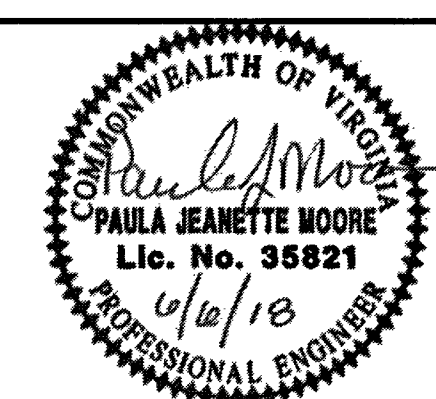

WESTERN VIRGINIA WATER AUTHORITY
601 South Jefferson Street, Suite 300
Roanoke, Virginia 24011

DES: PJM
DRAWN: JBS
CHECK: GWF
DATE: 6/6/18

SCALE: AS SHOWN
HORIZ: 1" = 20'
VERT: 1" = 5'

HUNTINGTON BLVD
WATER & SEWER MAIN REPLACEMENT

8" WATER MAIN PLAN - PROFILE
STA. 29+50 TO STA. 32+50
STA. 80+00 TO STA. 81+24