



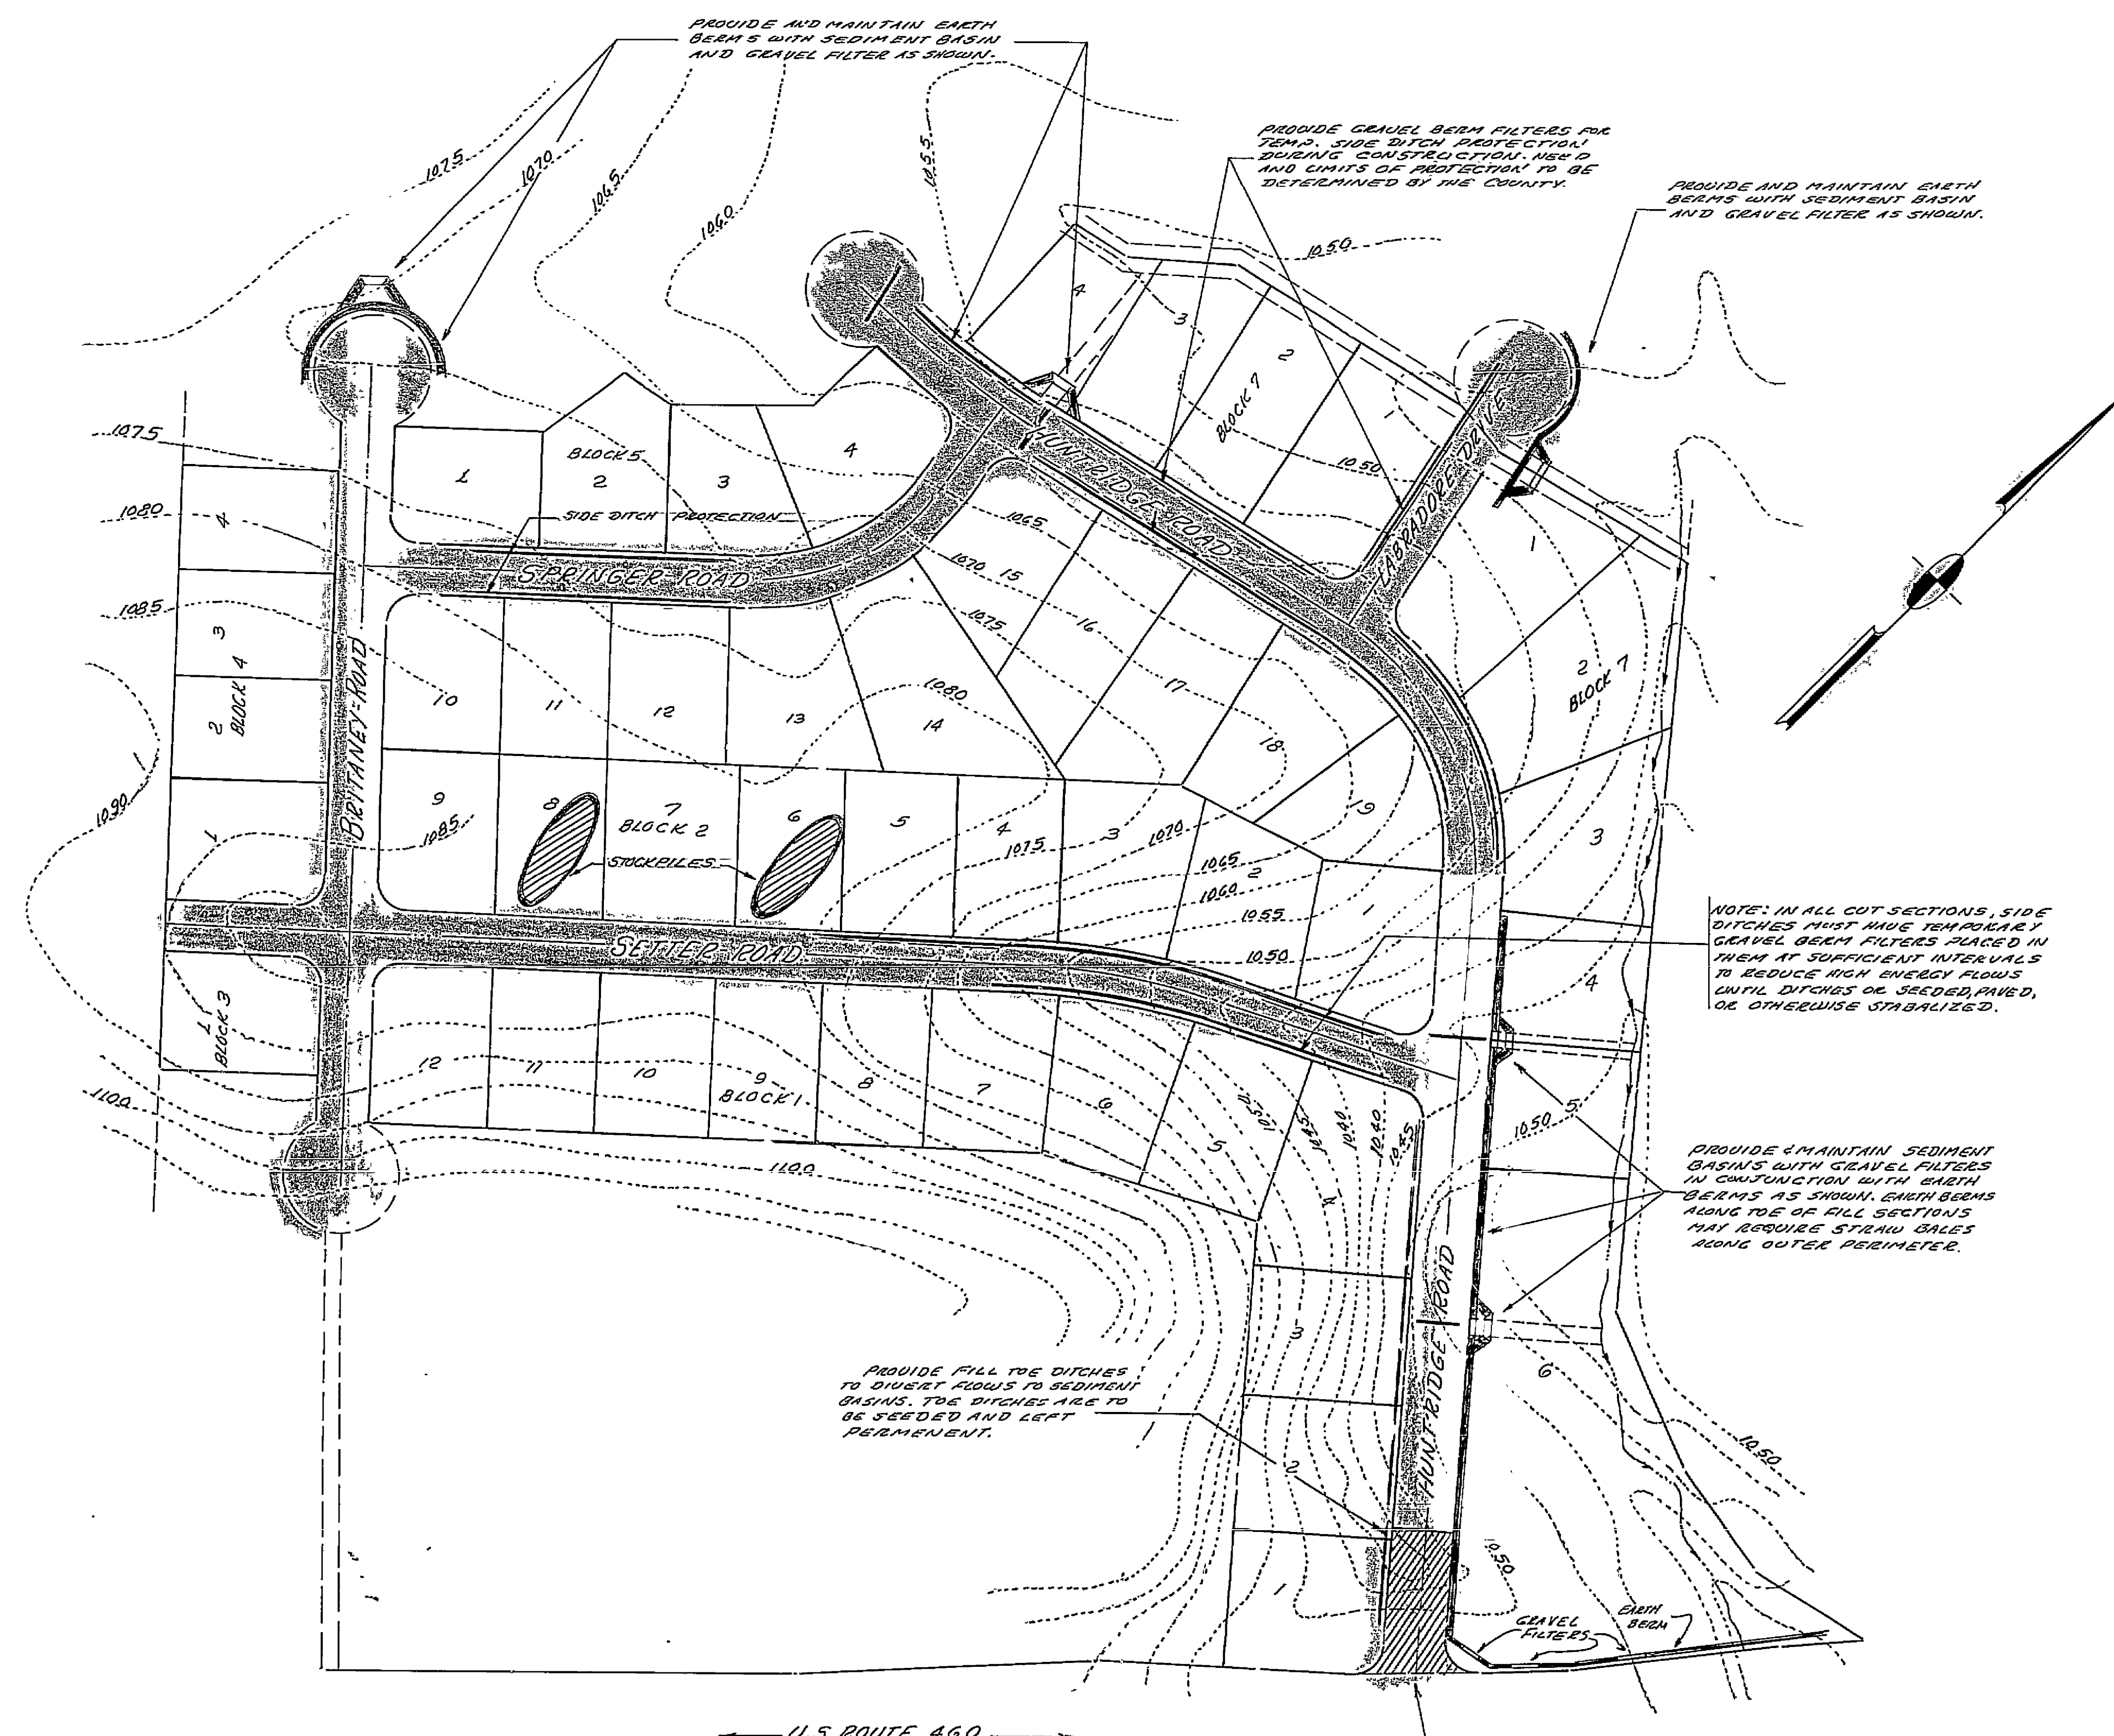


GENERAL NOTES


ALL TEMPORARY EARTH BERMS, DIVERSIONS, AND SILT DAMS ARE TO BE MULCHED AND SEEDED FOR TEMPORARY VEGETATIVE COVER WITHIN 30 DAYS AFTER GRADING. THE SAME APPLIES TO ALL SOIL STOCK PILES. ALL AREAS (SEE 1) EXPOSED FOR MORE THAN 45 CONSECUTIVE DAYS SHALL BE SEEDED WITH TEMPORARY SEEDING IN ACCORDANCE WITH THE STANDARDS AND SPECIFICATIONS AS CONTAINED IN THE VIRGINIA EROSION AND SEDIMENT CONTROL HANDBOOK.

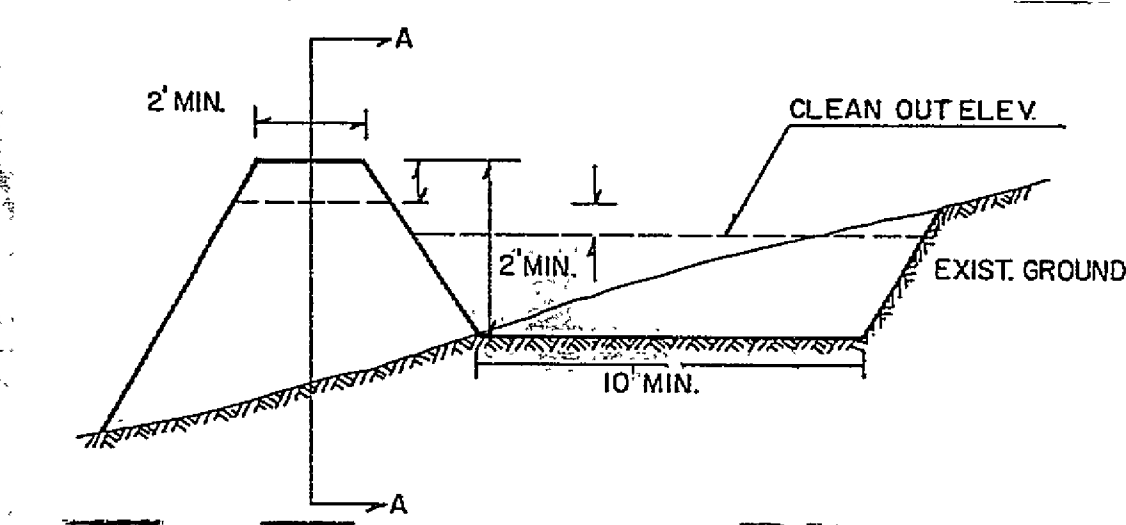

EARTH BERM WITH SILT BASIN & GRAVEL FILTER

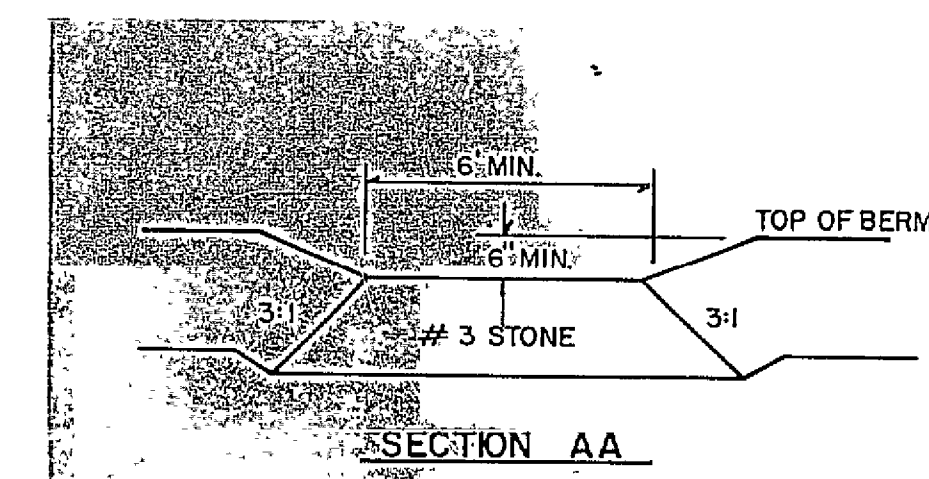

EARTH BERM & GRAVEL FILTER

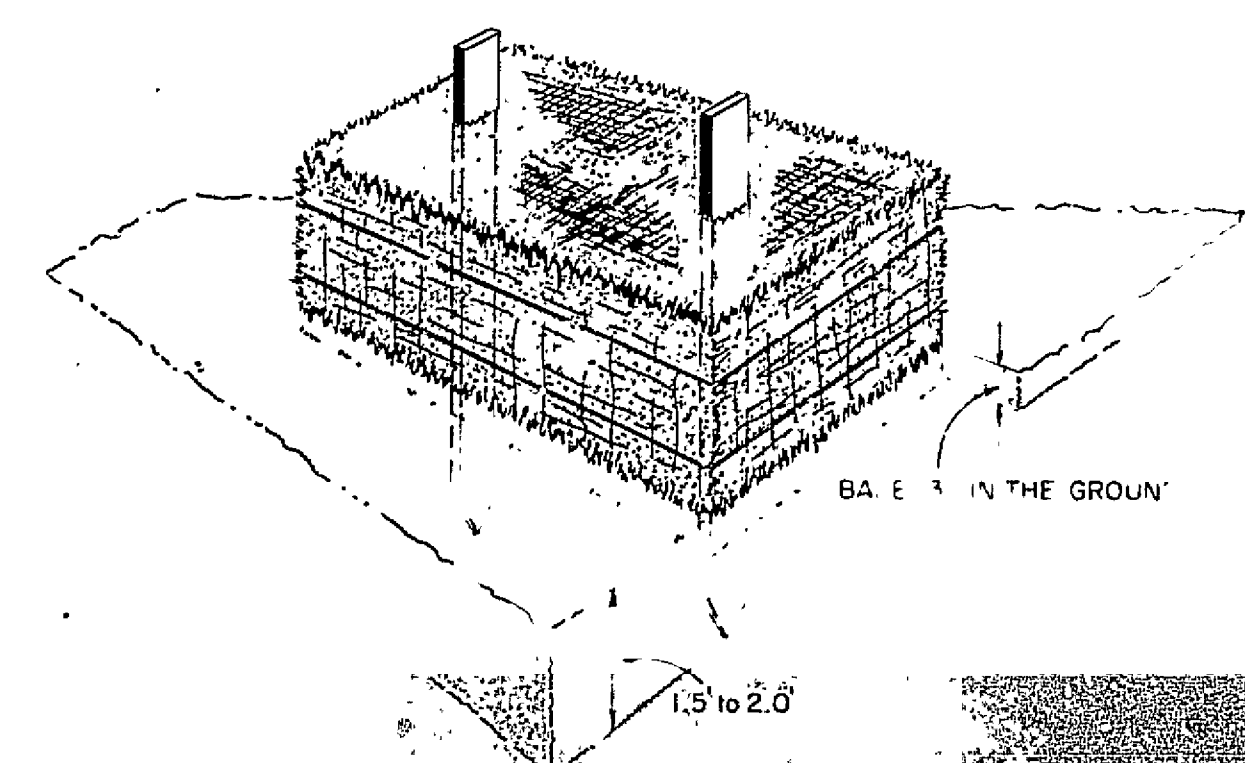

TEMPORARY STRAW BALE SEDIMENT BARRIER
2 REBARS, STEEL PICKETS OR 2"x2" WOOD STAKES
1.5 TO 2.0' IN THE GROUND.

SOIL EROSION & SEDIMENT CONTROL PLAN SECTION NO. 1 HUNTRIDGE ROANOKE COUNTY LAND VENTURE, INC.

REVISIONS	DATE	REMARKS	BY
DRAWN BY:			
CKD BY:			
APPROVED:			
DATE:			

T. P. PARKER & SON
engineers & surveyors
TELEPHONE (703) 387-1153
P.O. BOX 367, SALEM, VIRGINIA, 24153

SHEET
OF

RC-1863

