

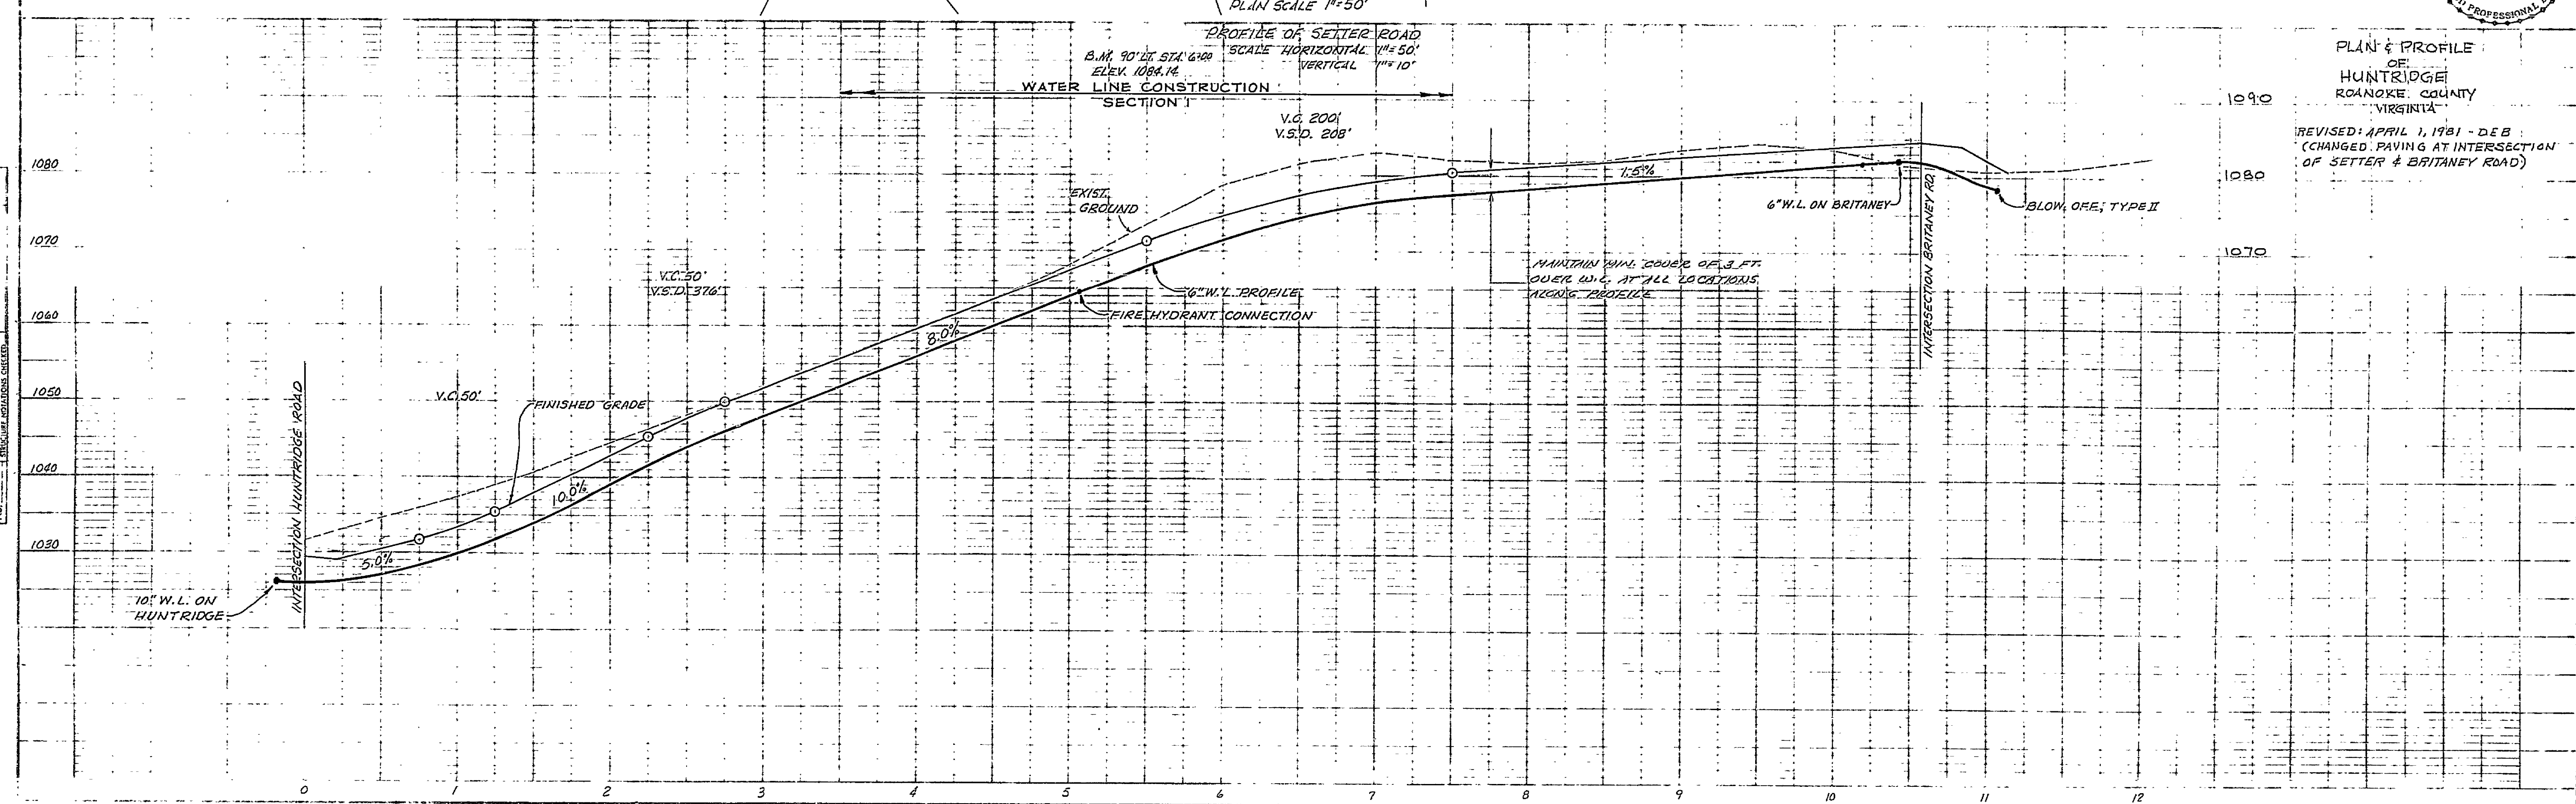


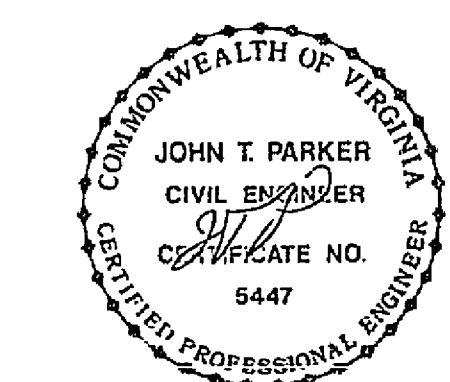

PLAN & PROFILE
OF
HUNTRIDGE
ROAD, COUNTY
VIRGINIA
REVISED: APRIL 1, 1981 - DEB
(CHANGED PAVING AT INTERSECTION
OF SETTER & BRITANEY ROAD)

K&E PLAN/PROFILE
K&E & ESSER CO.
48 100 MADE IN U.S.A.

RC-1869

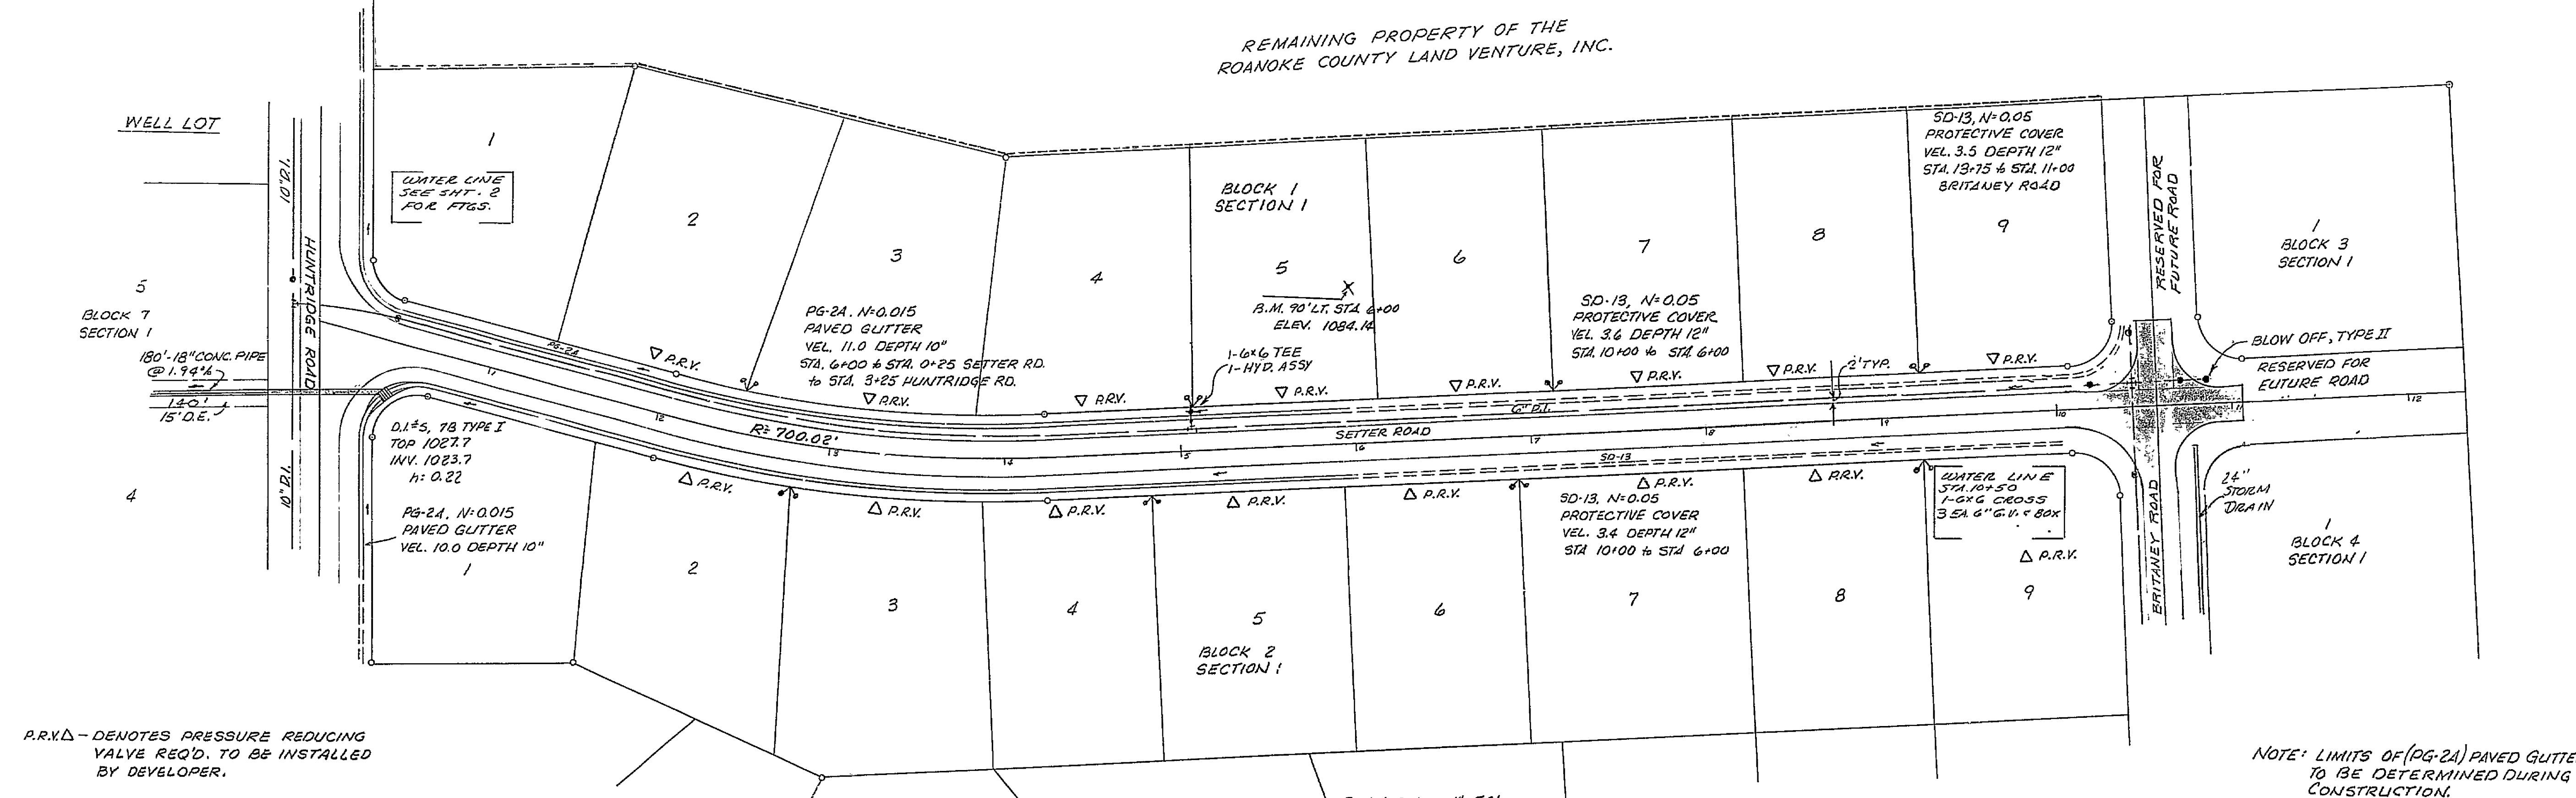