

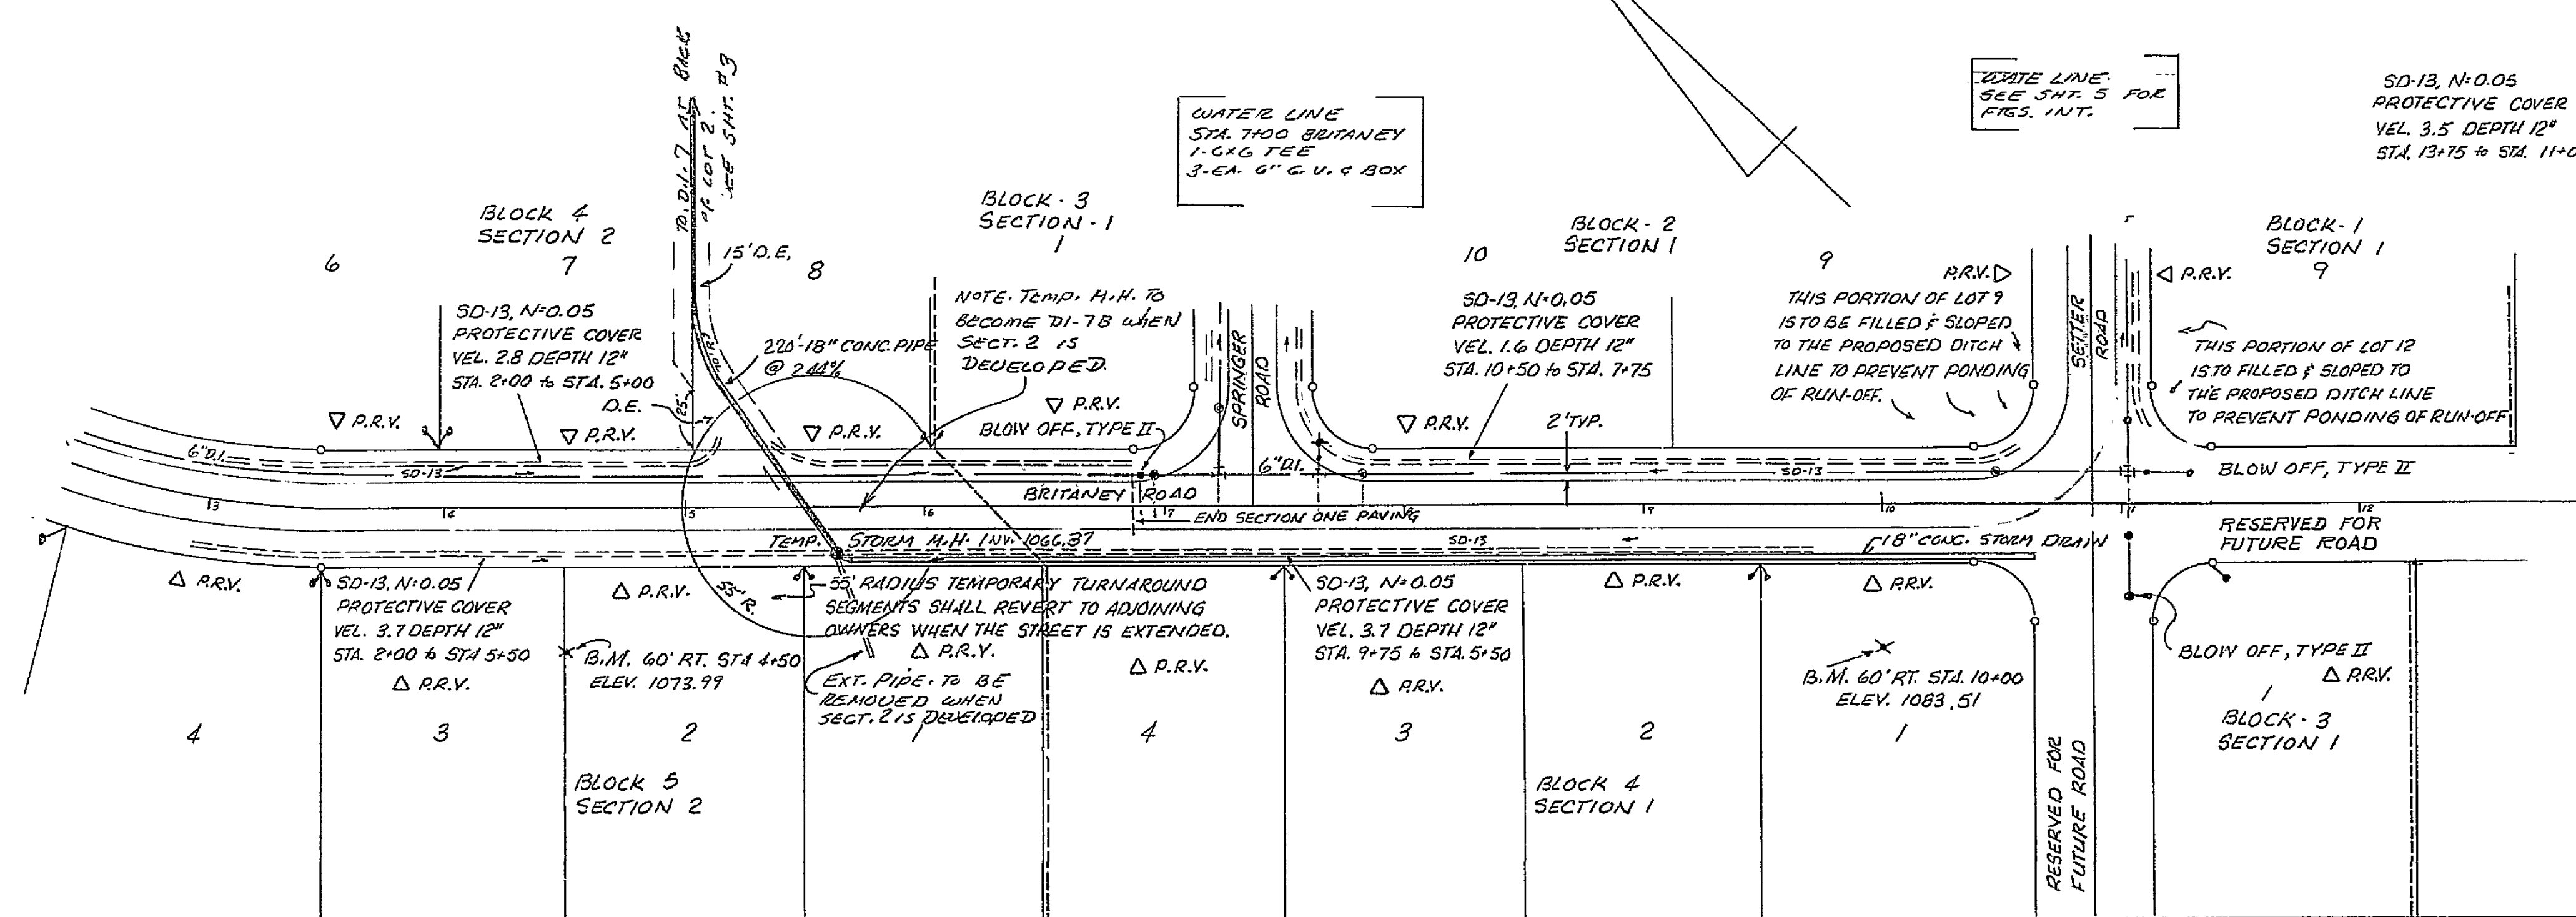


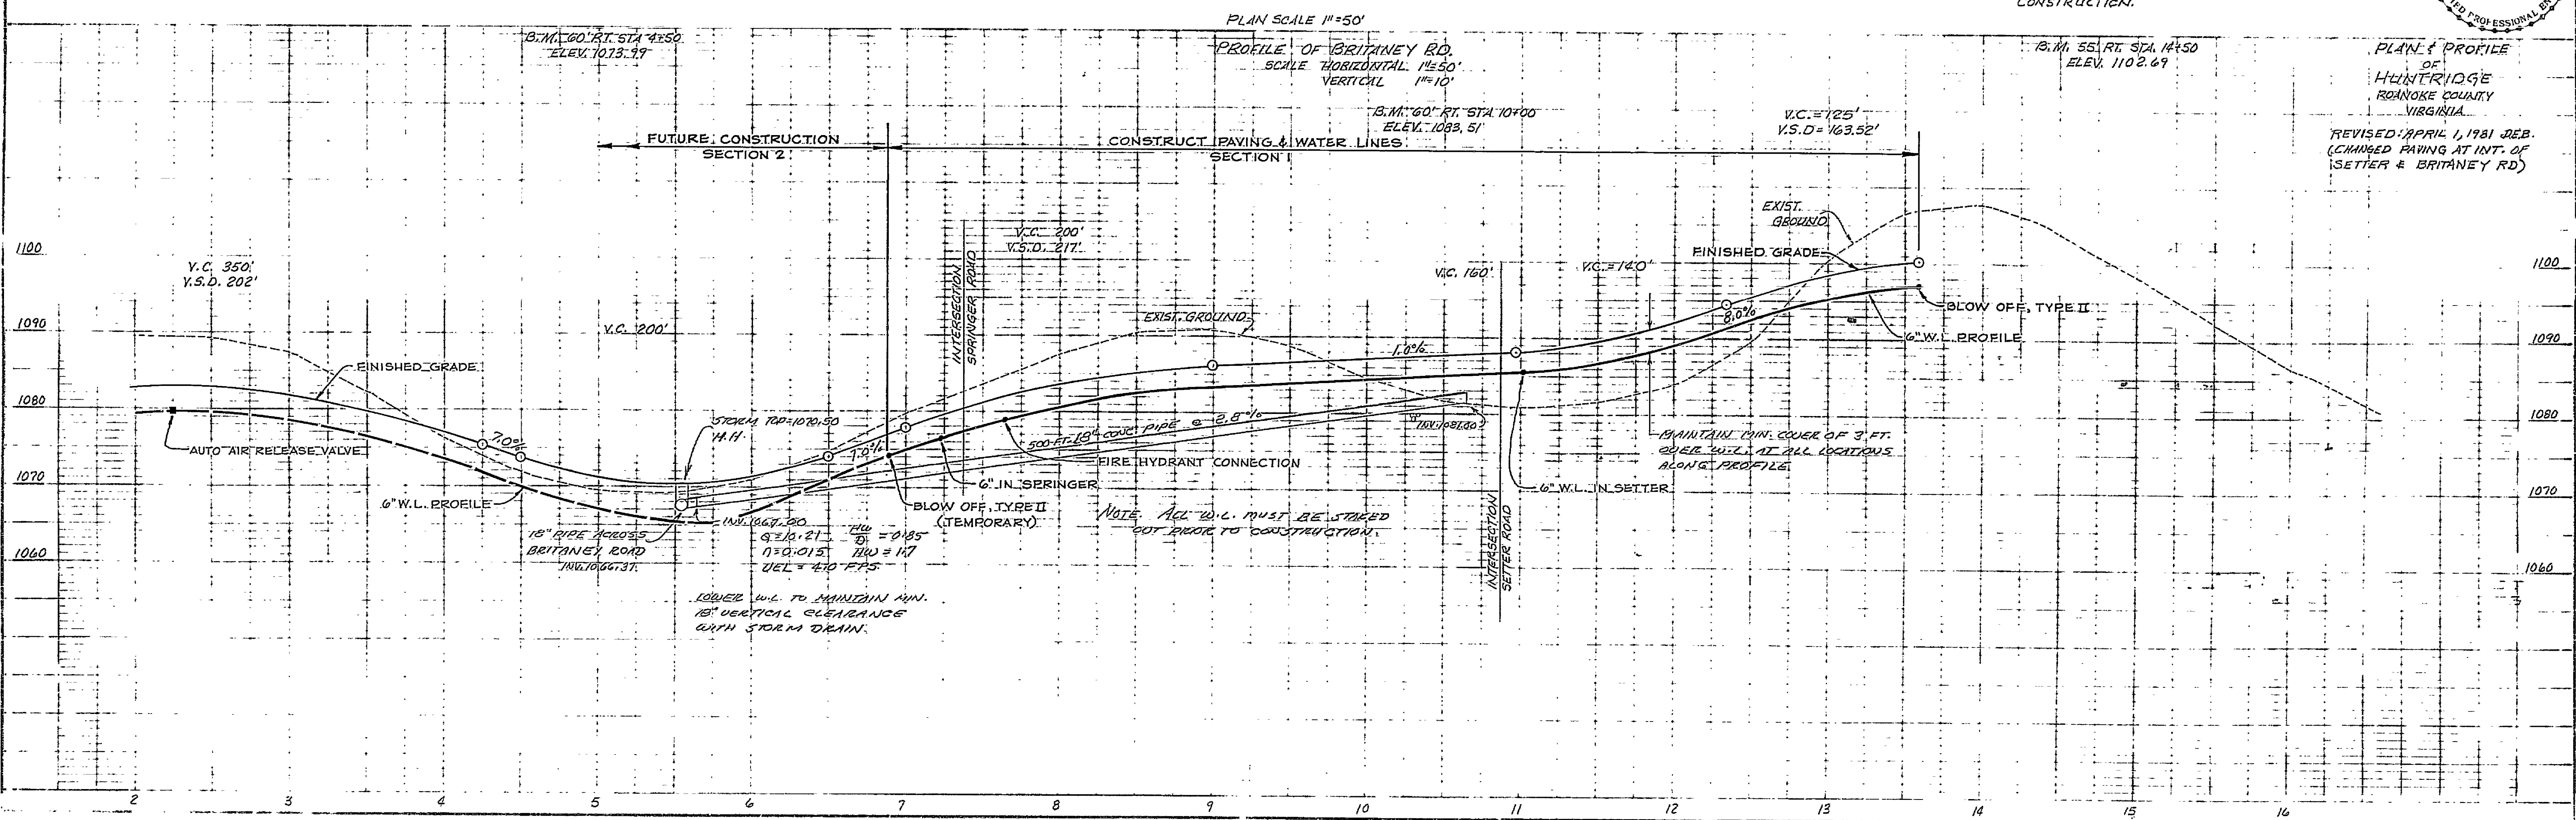

REMAINING PROPERTY OF THE
ROANOKE COUNTY LAND VENTURE, INC.

ARV Δ - DENOTES PRESSURE REDUCING
VALVE REQ'D. TO BE INSTALLED
BY DEVELOPER.

NOTE: LIMITS OF (PG-24) PAVED GUTTER
TO BE DETERMINED DURING
CONSTRUCTION.

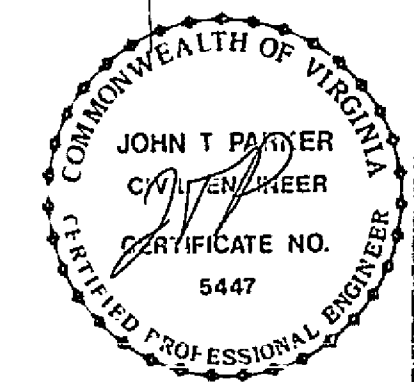

PLAN & PROFILE
OF
HUNTERIDGE
ROANOKE COUNTY
VIRGINIA
REVISED APRIL 1, 1981 JEB.
(CHANGED PAVING AT INT. OF
SETTER & BRITANEY RD)

PLA ET PLAN-PROFILE
REPT. 1 & 2 1981 CO
68 7728 MADE IN U.S.A.

RC-1871

