


PLAN

ARV Δ - DENOTES PRESSURE REDUCING VALVE REQ'D. TO BE INSTALLED BY DEVELOPER.

PLAN SCALE 1" = 50'


NOTE LIMITS OF (PG-24) PAVED GUTTER TO BE DETERMINED DURING CONSTRUCTION

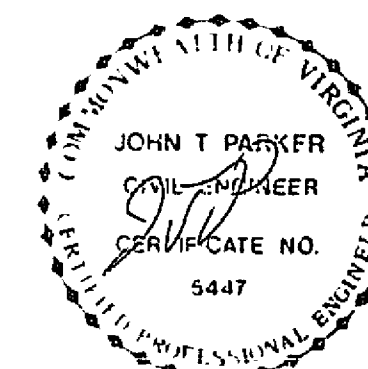

PROFILE OF SPRINGER ROAD
SCALE HORIZONTAL 1" = 50'
VERTICAL 1" = 10'

B.M. 65' LT. STA. 15+50
HUNTRIDGE RD.
ELEV. 1061.37

PLAN & PROFILE
OF
HUNTRIDGE
ROAD
ROANOKE COUNTY
VIRGINIA

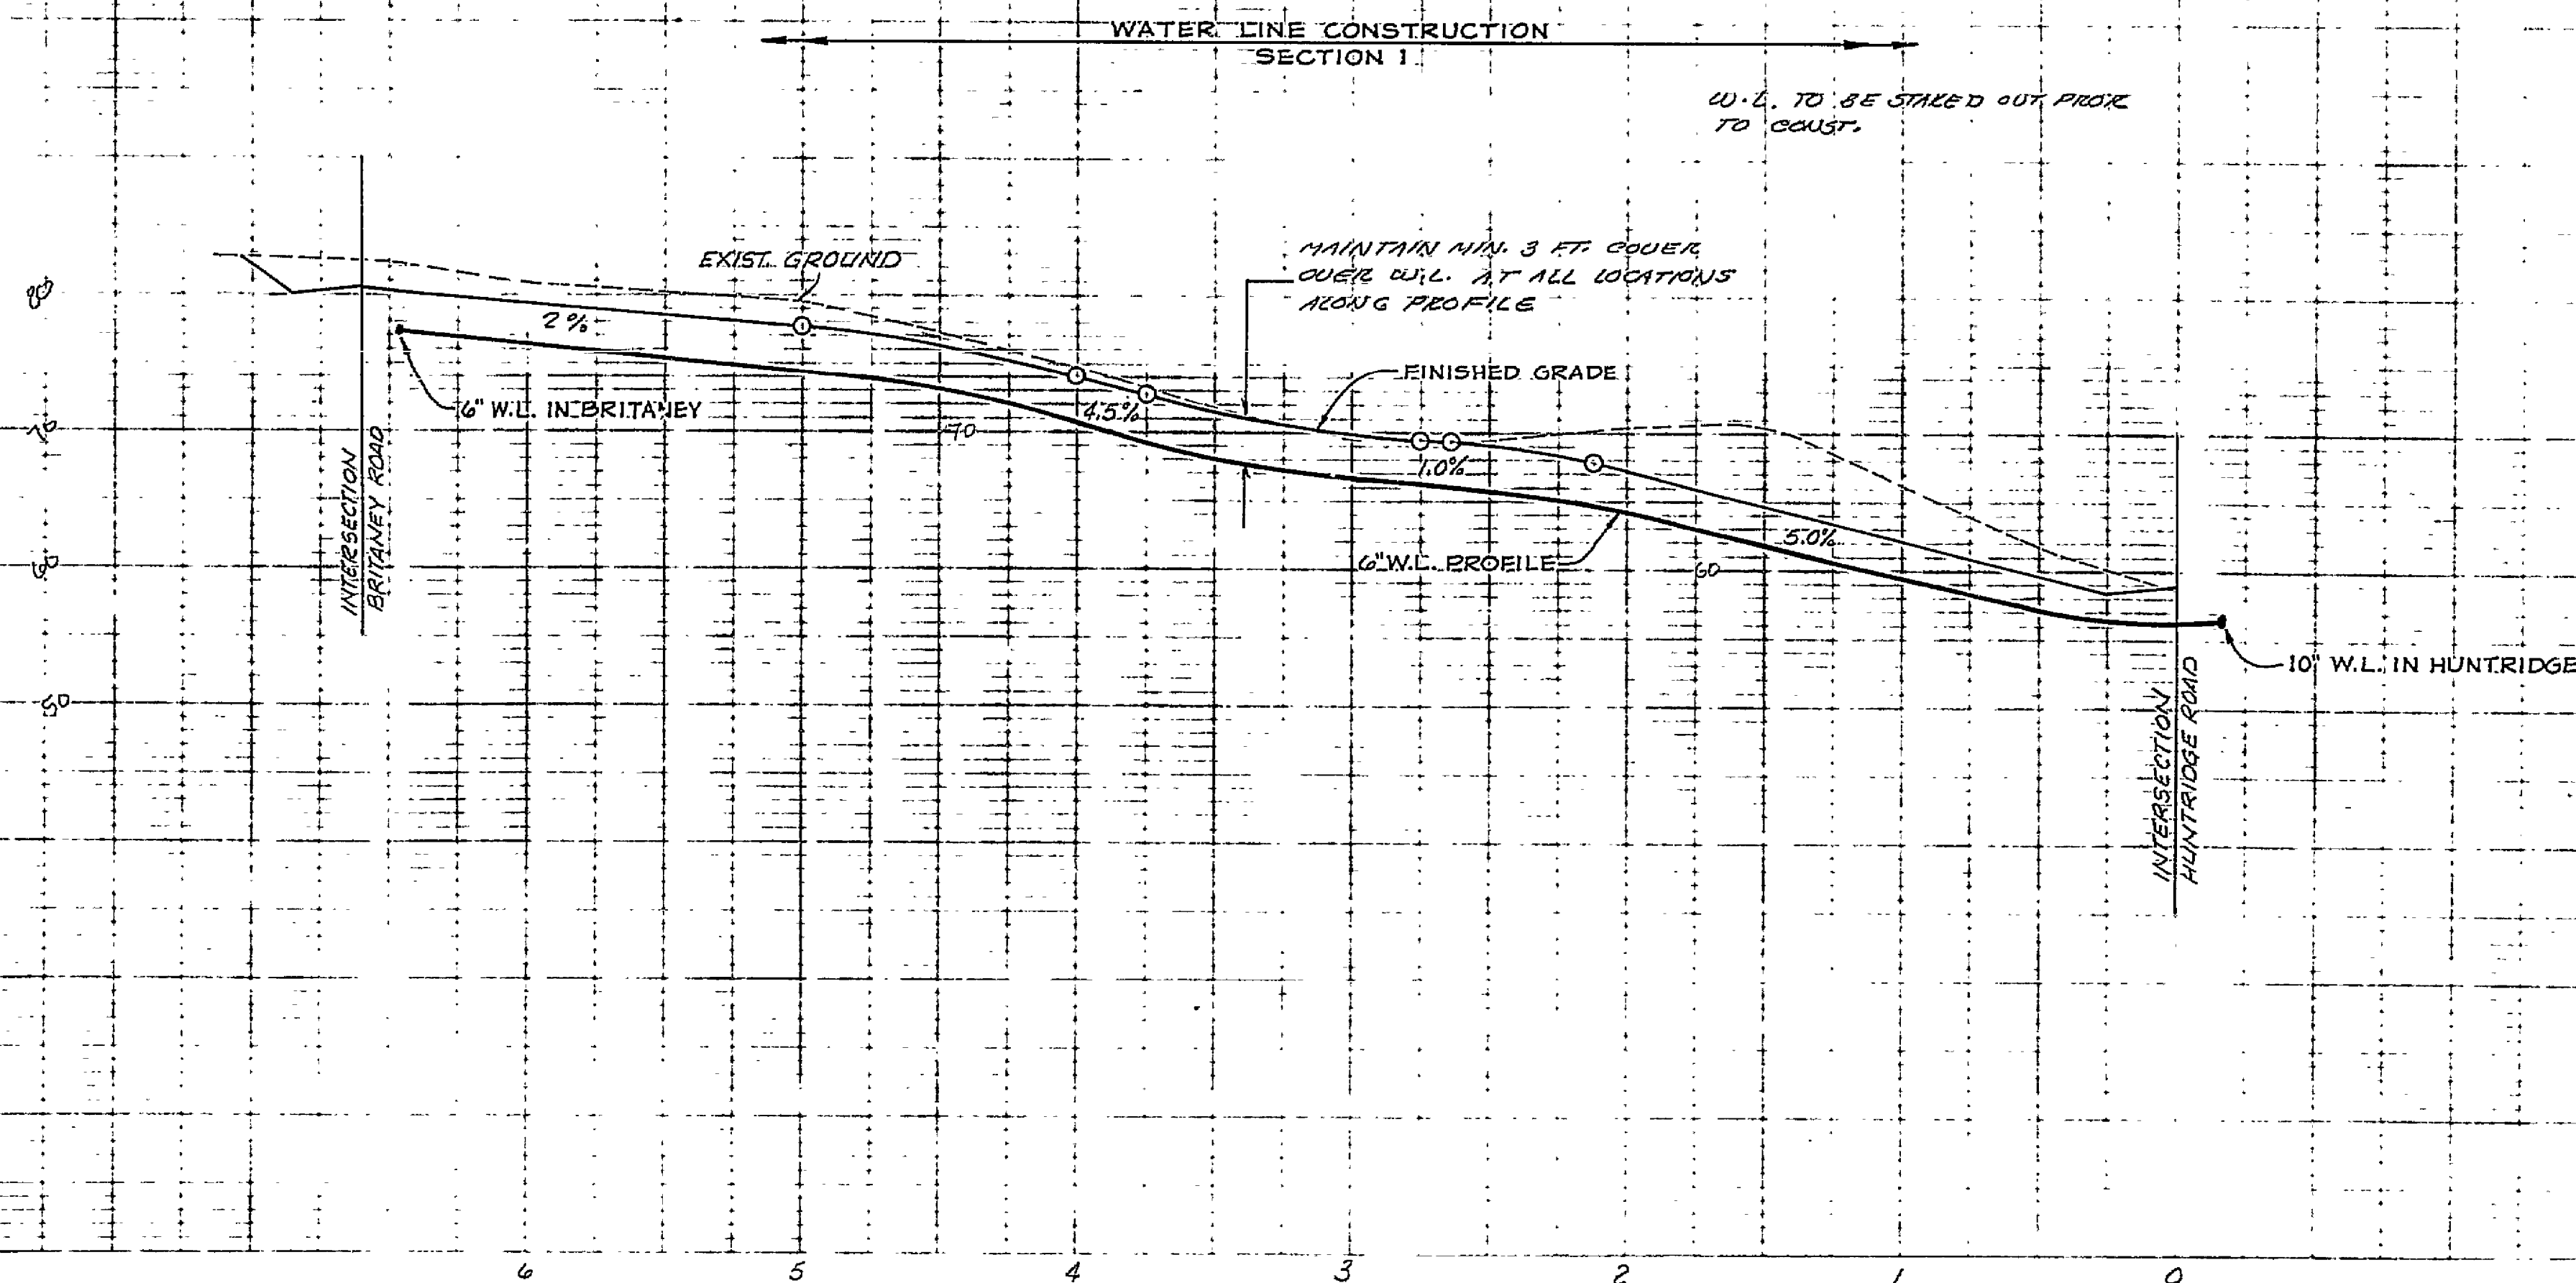

PL E-1 PLAN-PROFILE
KUPFFER & ESSER CO.
MADE IN U.S.A.

RC-1877

