



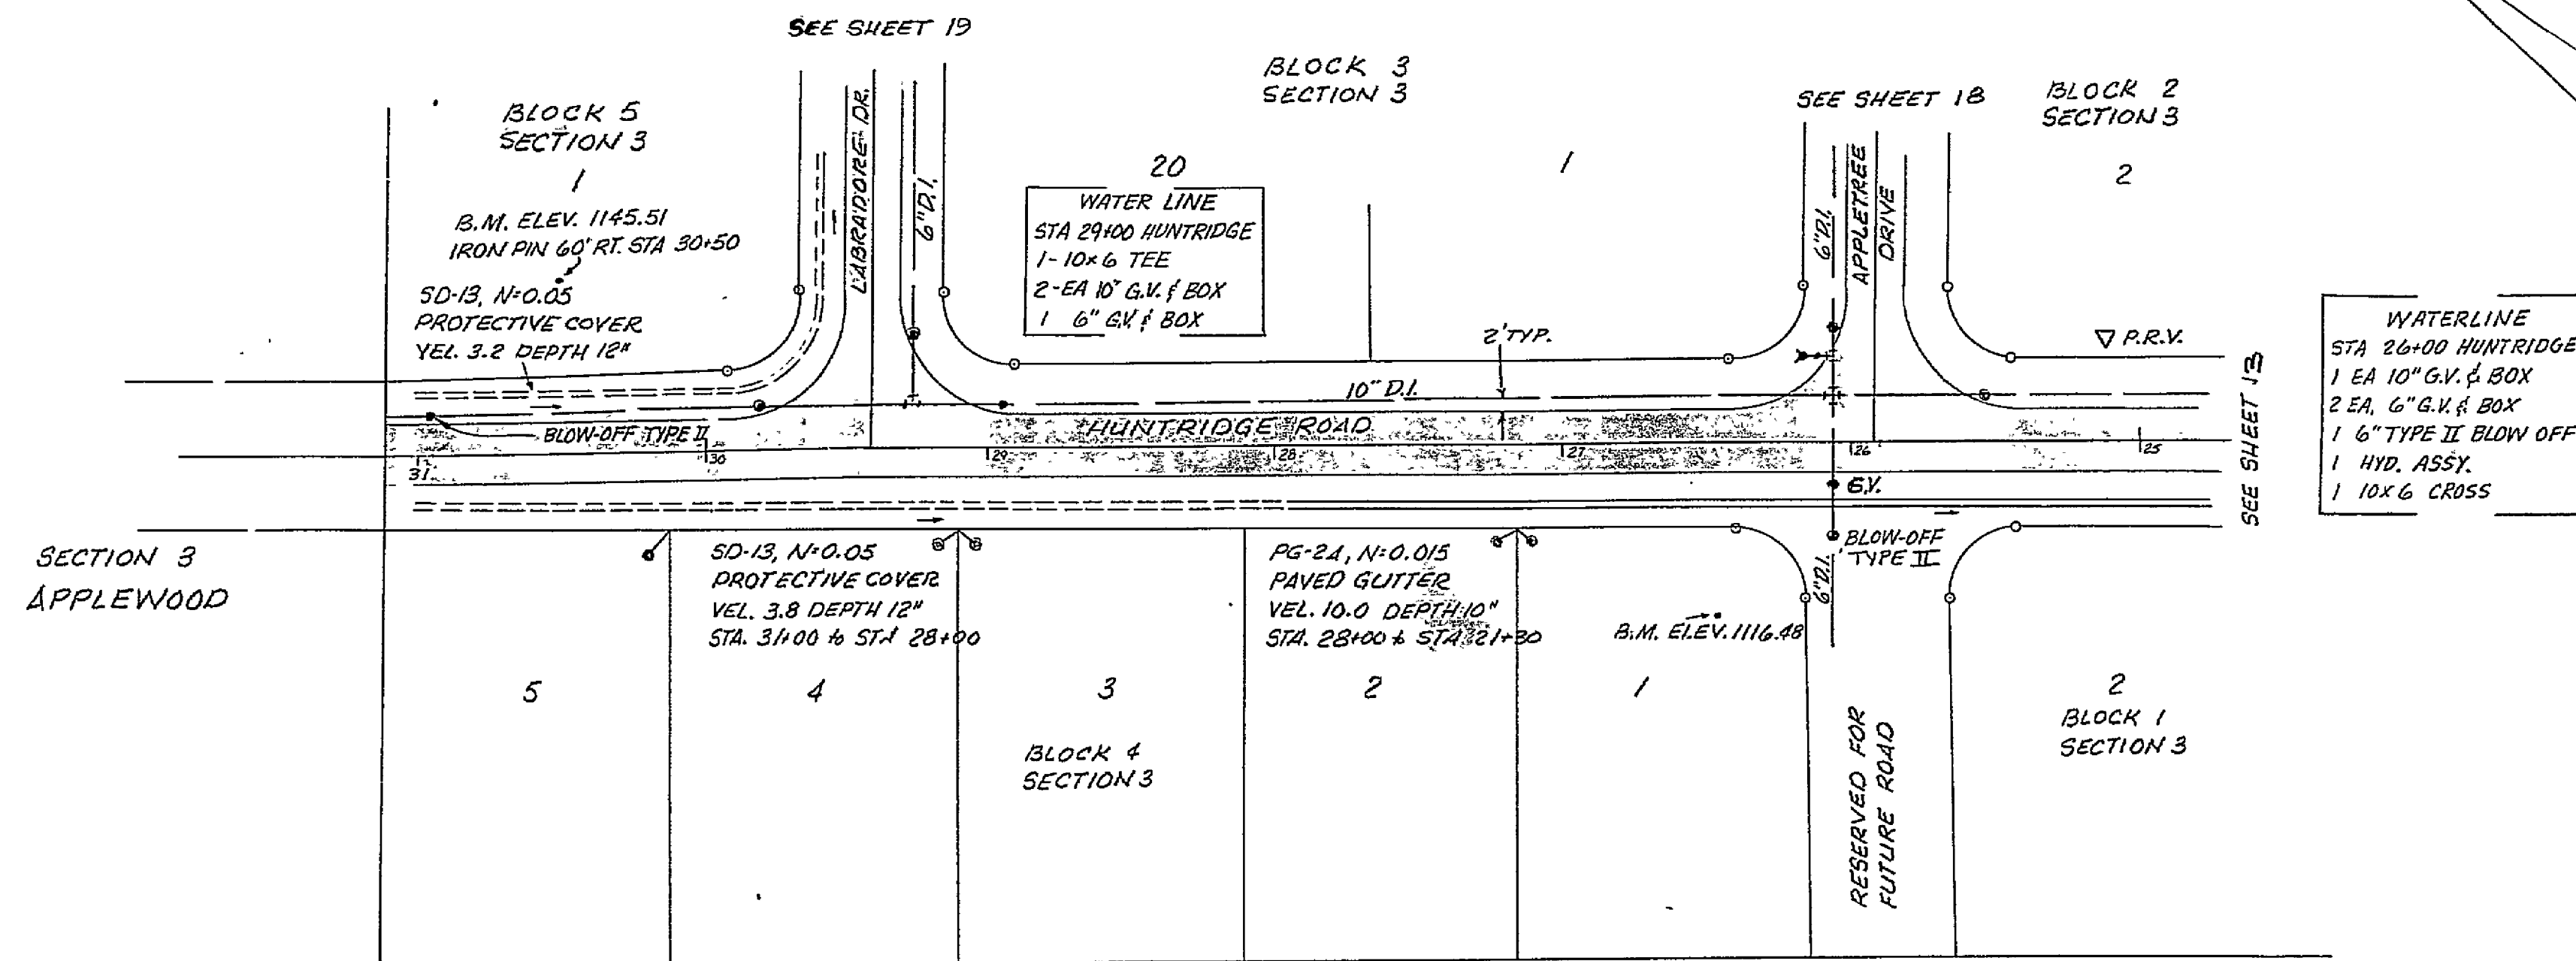


P.R.V. Δ - DENOTES PRESSURE REDUCING VALVE REQ'D. TO BE INSTALLED BY DEVELOPER.

NOTE LIMITS OF (PG-24) PAVED GUTTER TO BE DETERMINED DURING CONSTRUCTION.

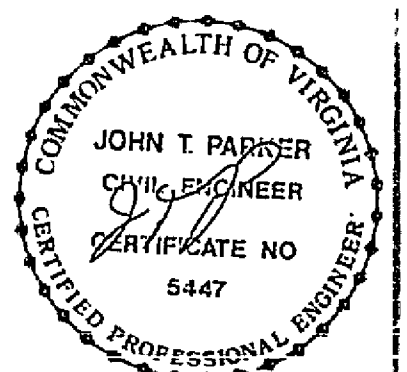

PLAN SCALE 1"=50'

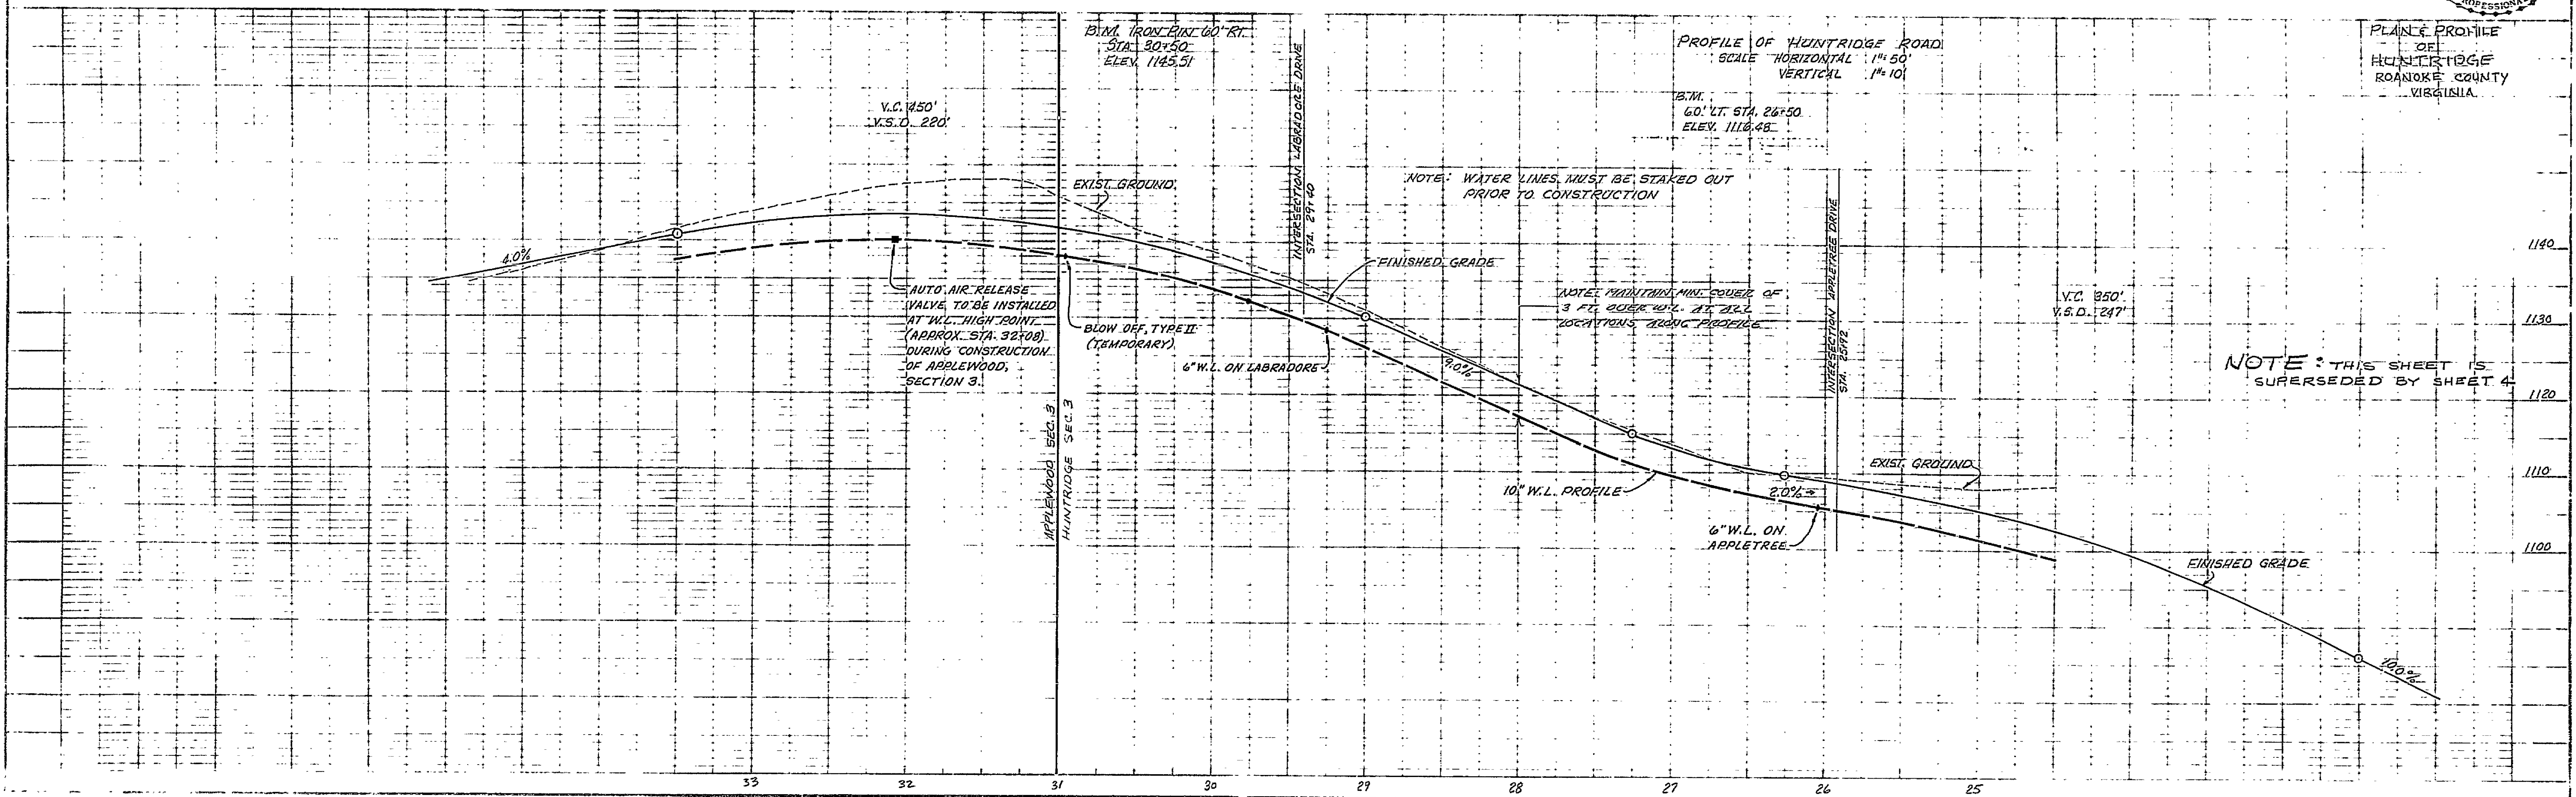

K&E PLA 1 PLAN PROFILE
ELEV. & ESEER CO

RC-1879

13

