
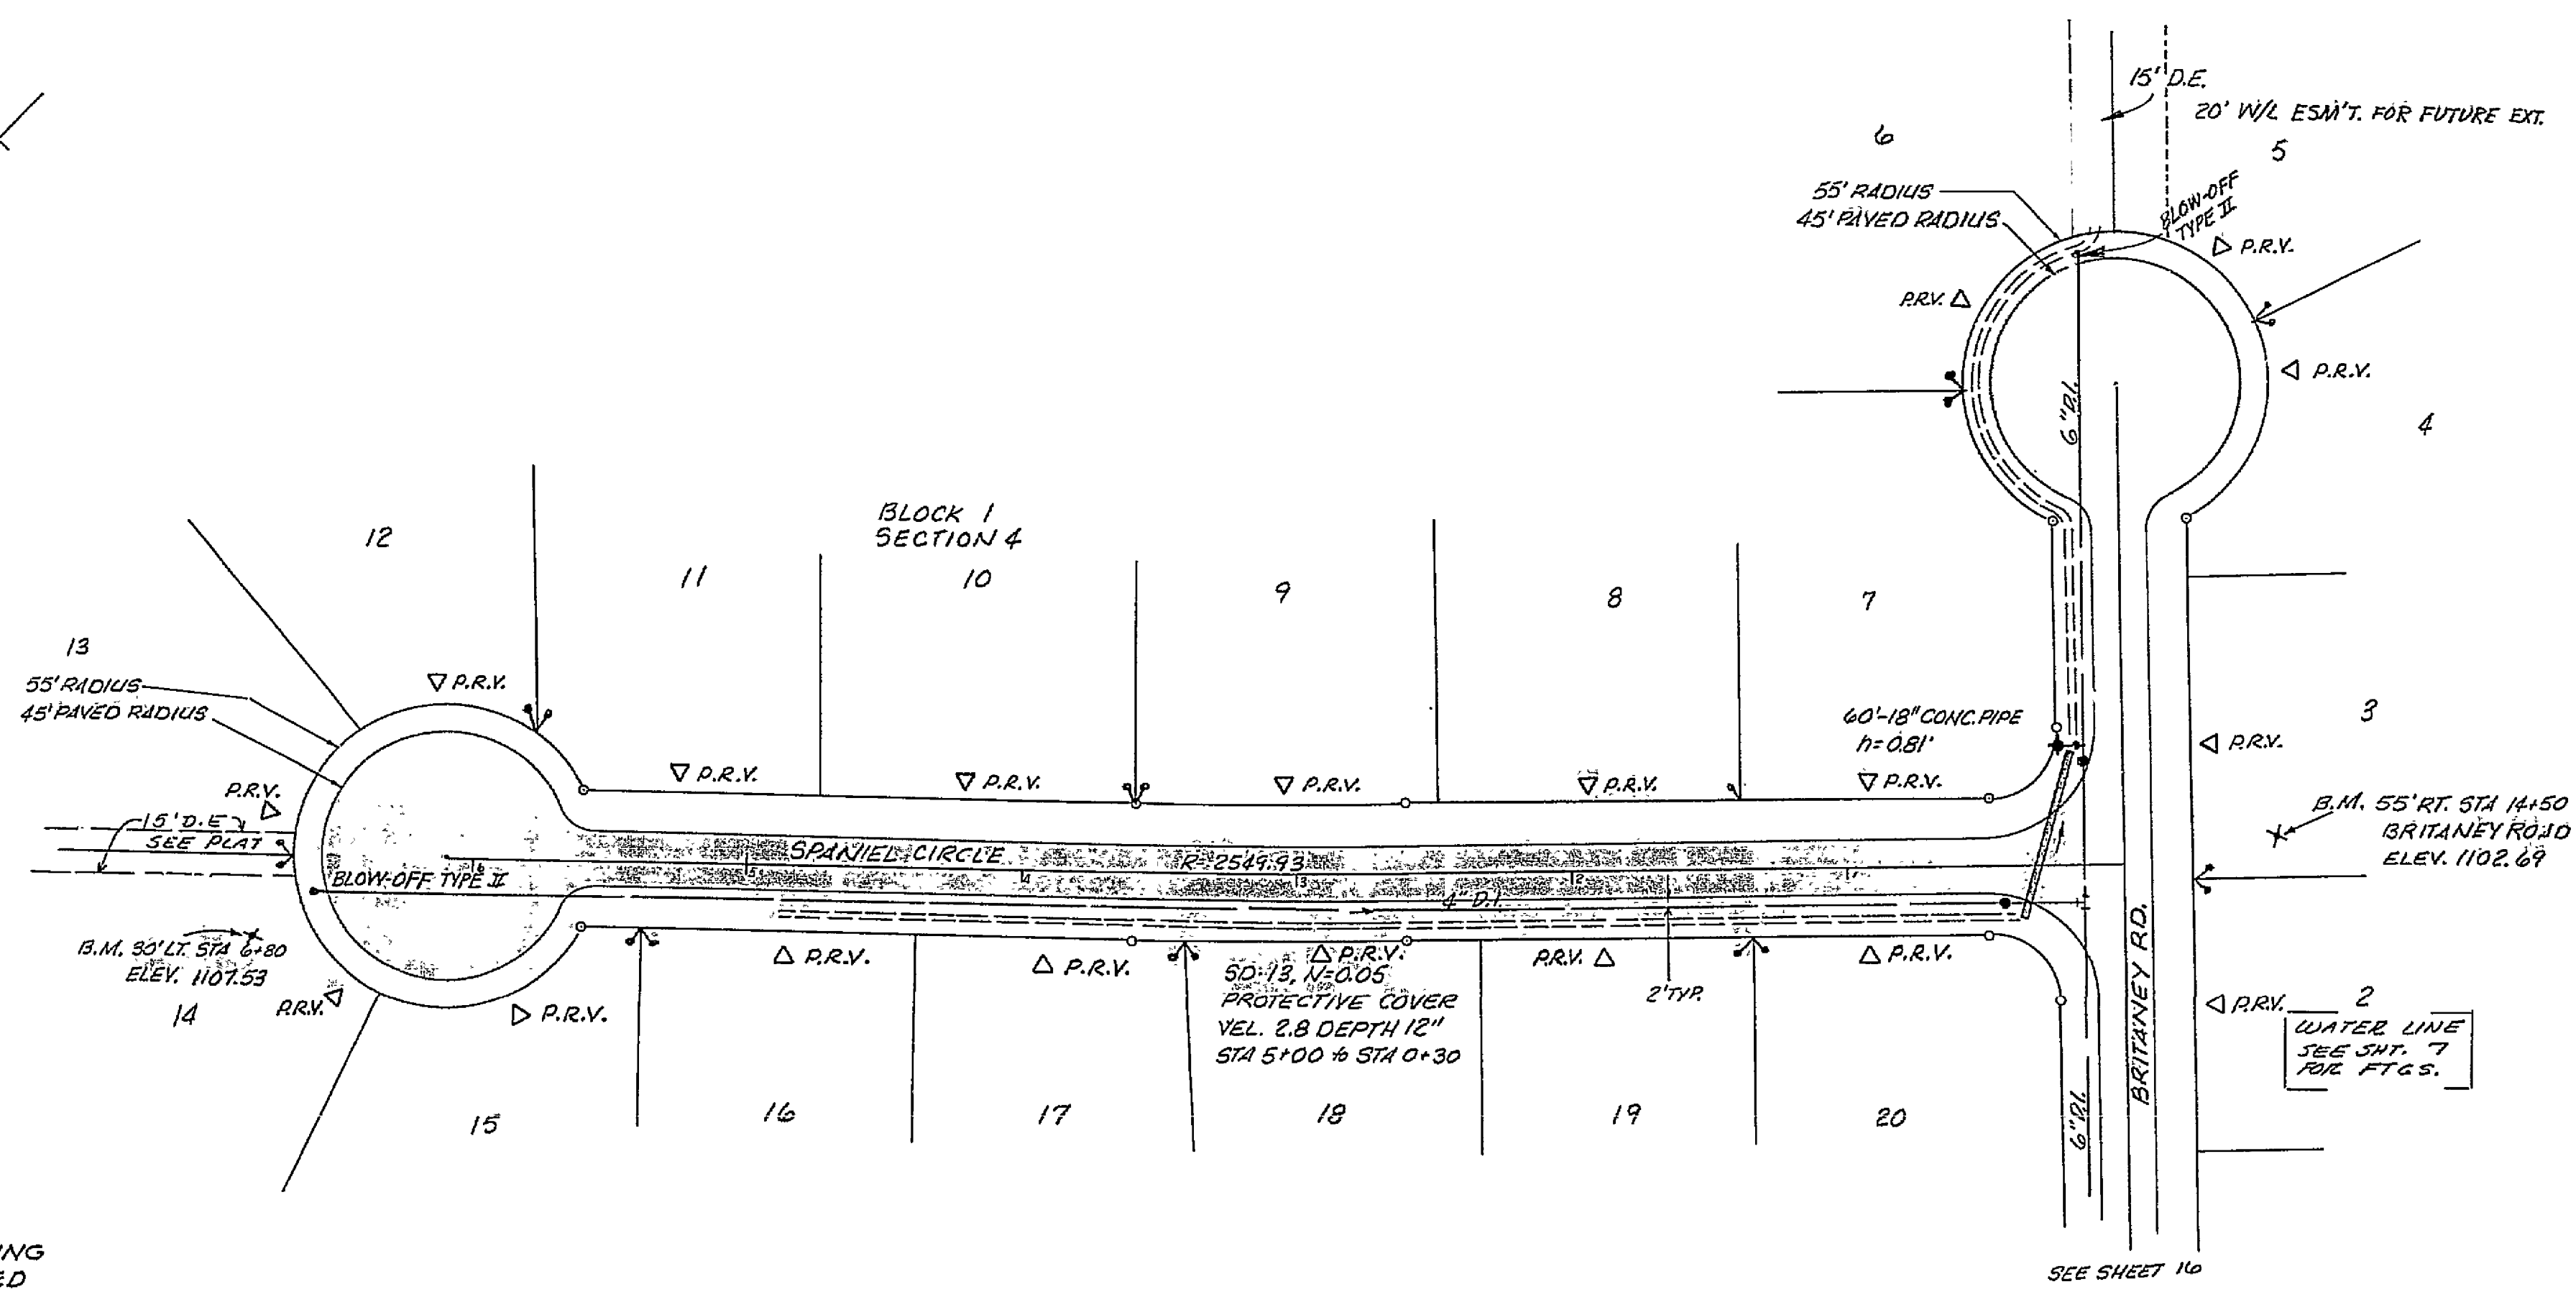



PLAN
NOT BOOK
NO.

PROFILE
NOTE BOOK
NO.

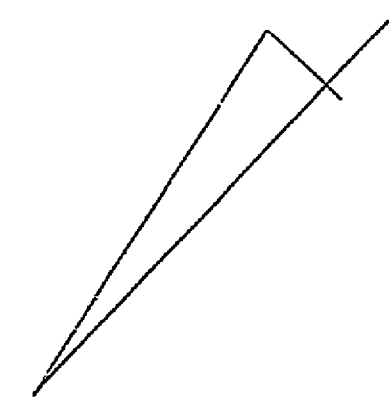


P.R.V. - DENOTES PRESSURE REDUCING VALVE REQ'D. TO BE INSTALLED BY DEVELOPER.

NOTE: LIMITS OF (PG-21) PAVED GUTTER TO BE DETERMINED DURING CONSTRUCTION.

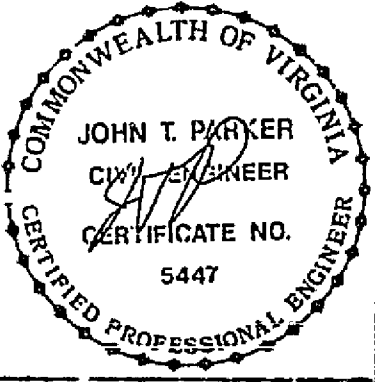

PLAN SCALE 1"=50'

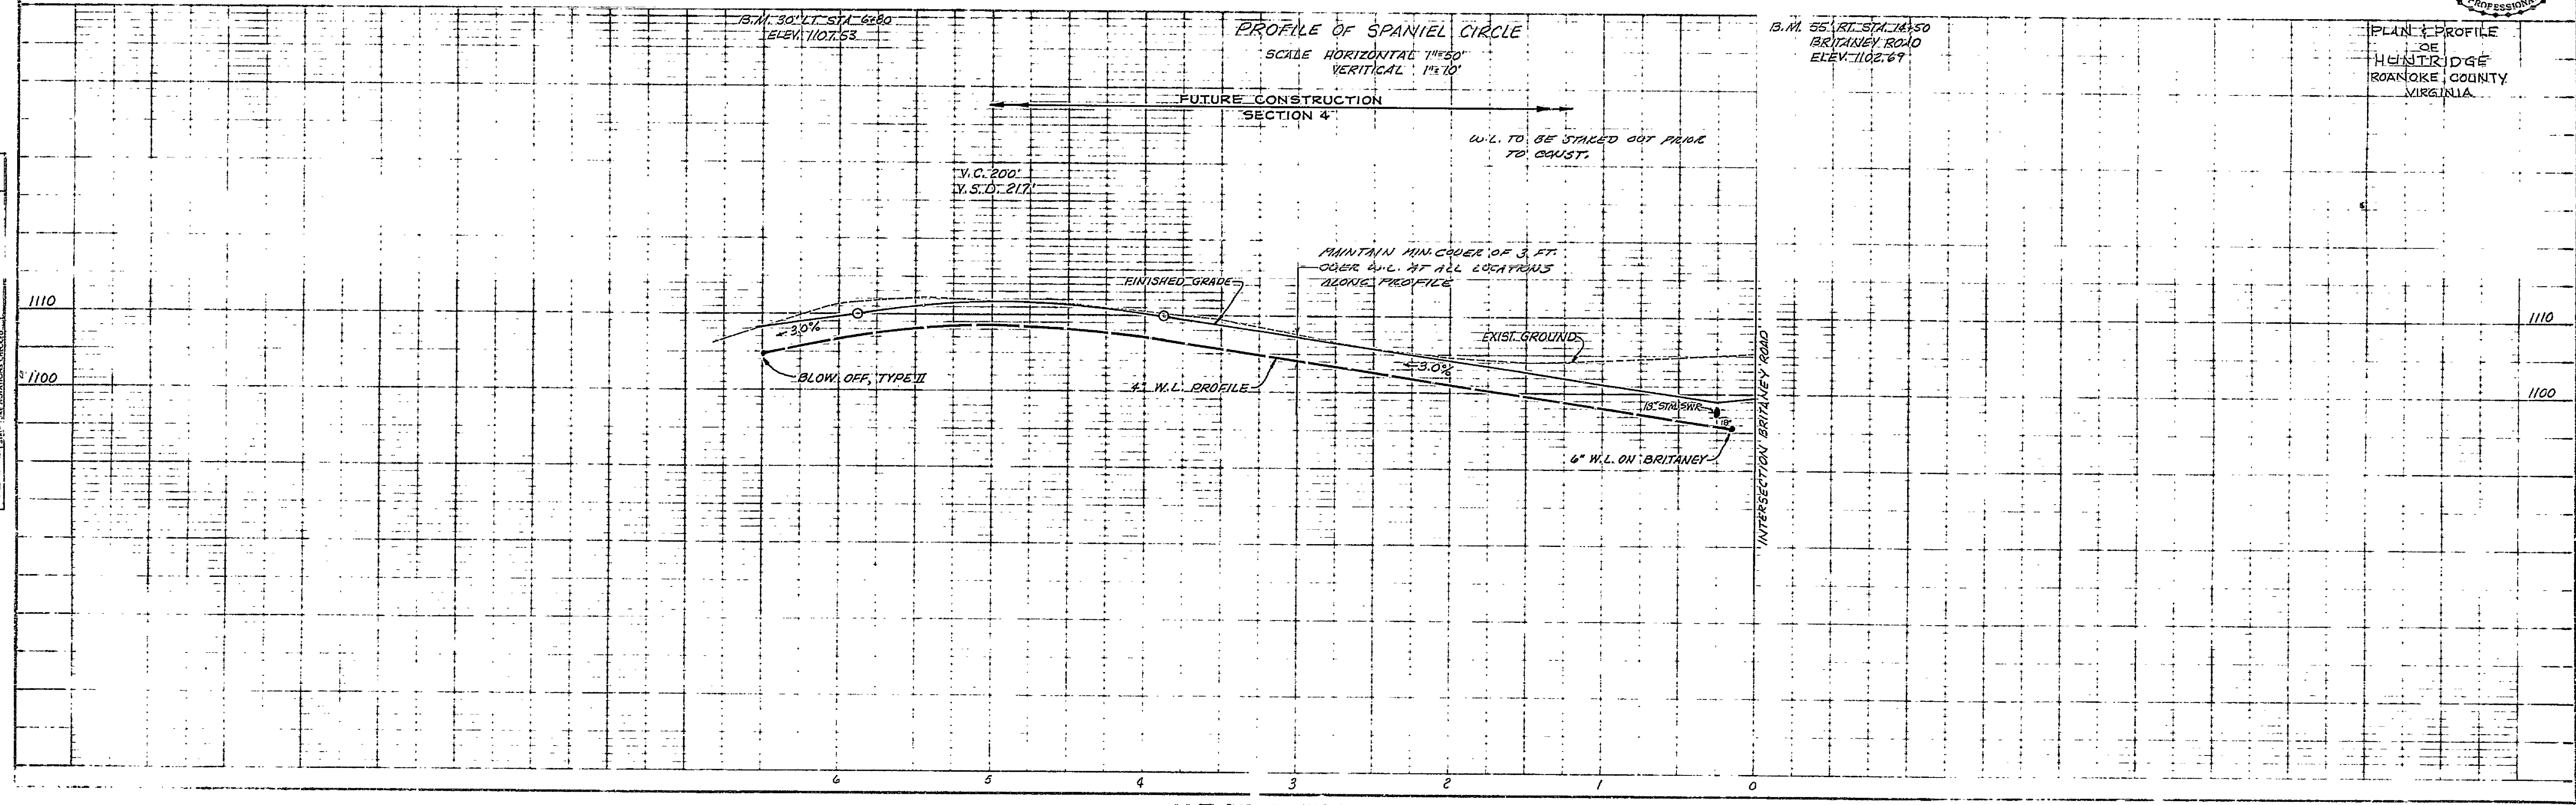

PLAN PROFILE
K&E
48 7006

RC-1883

