


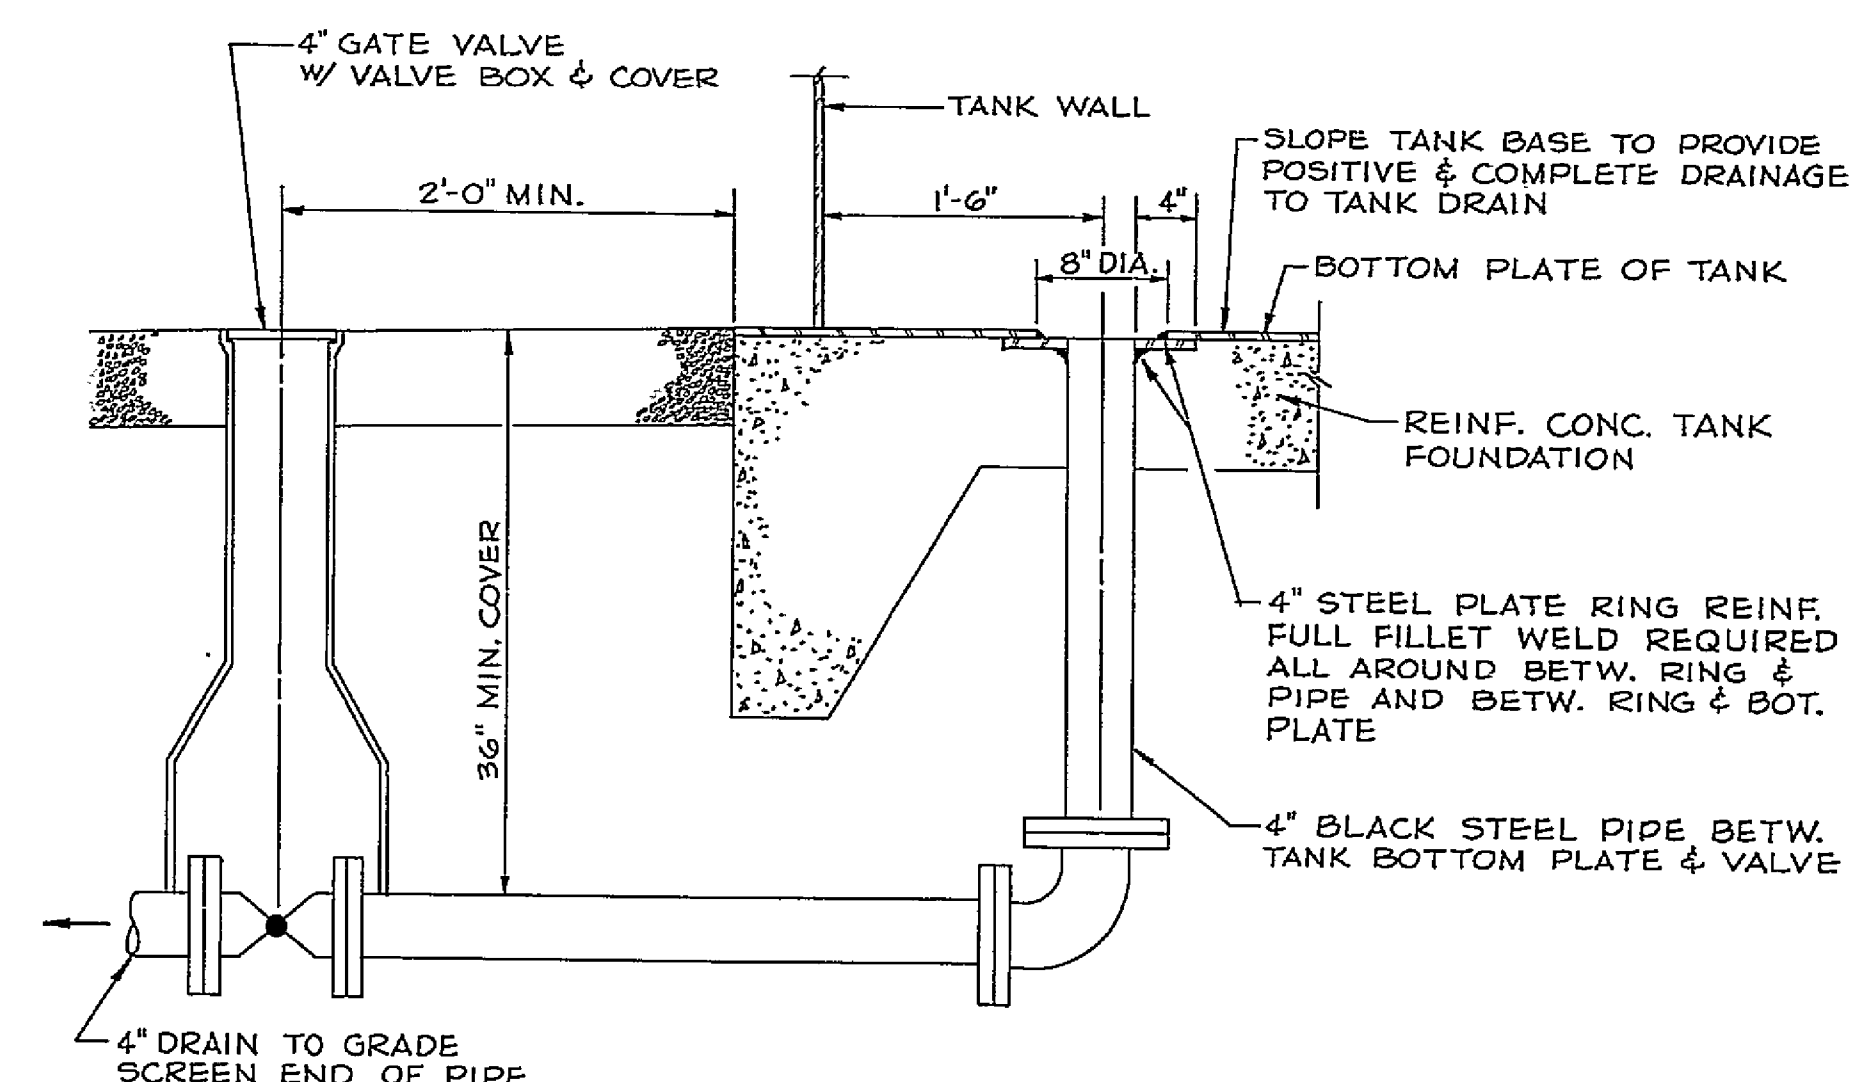


DETAIL

NOT TO SCALE

2.4
2

SECTION 2.5
SCALE: 1"=1'-0"

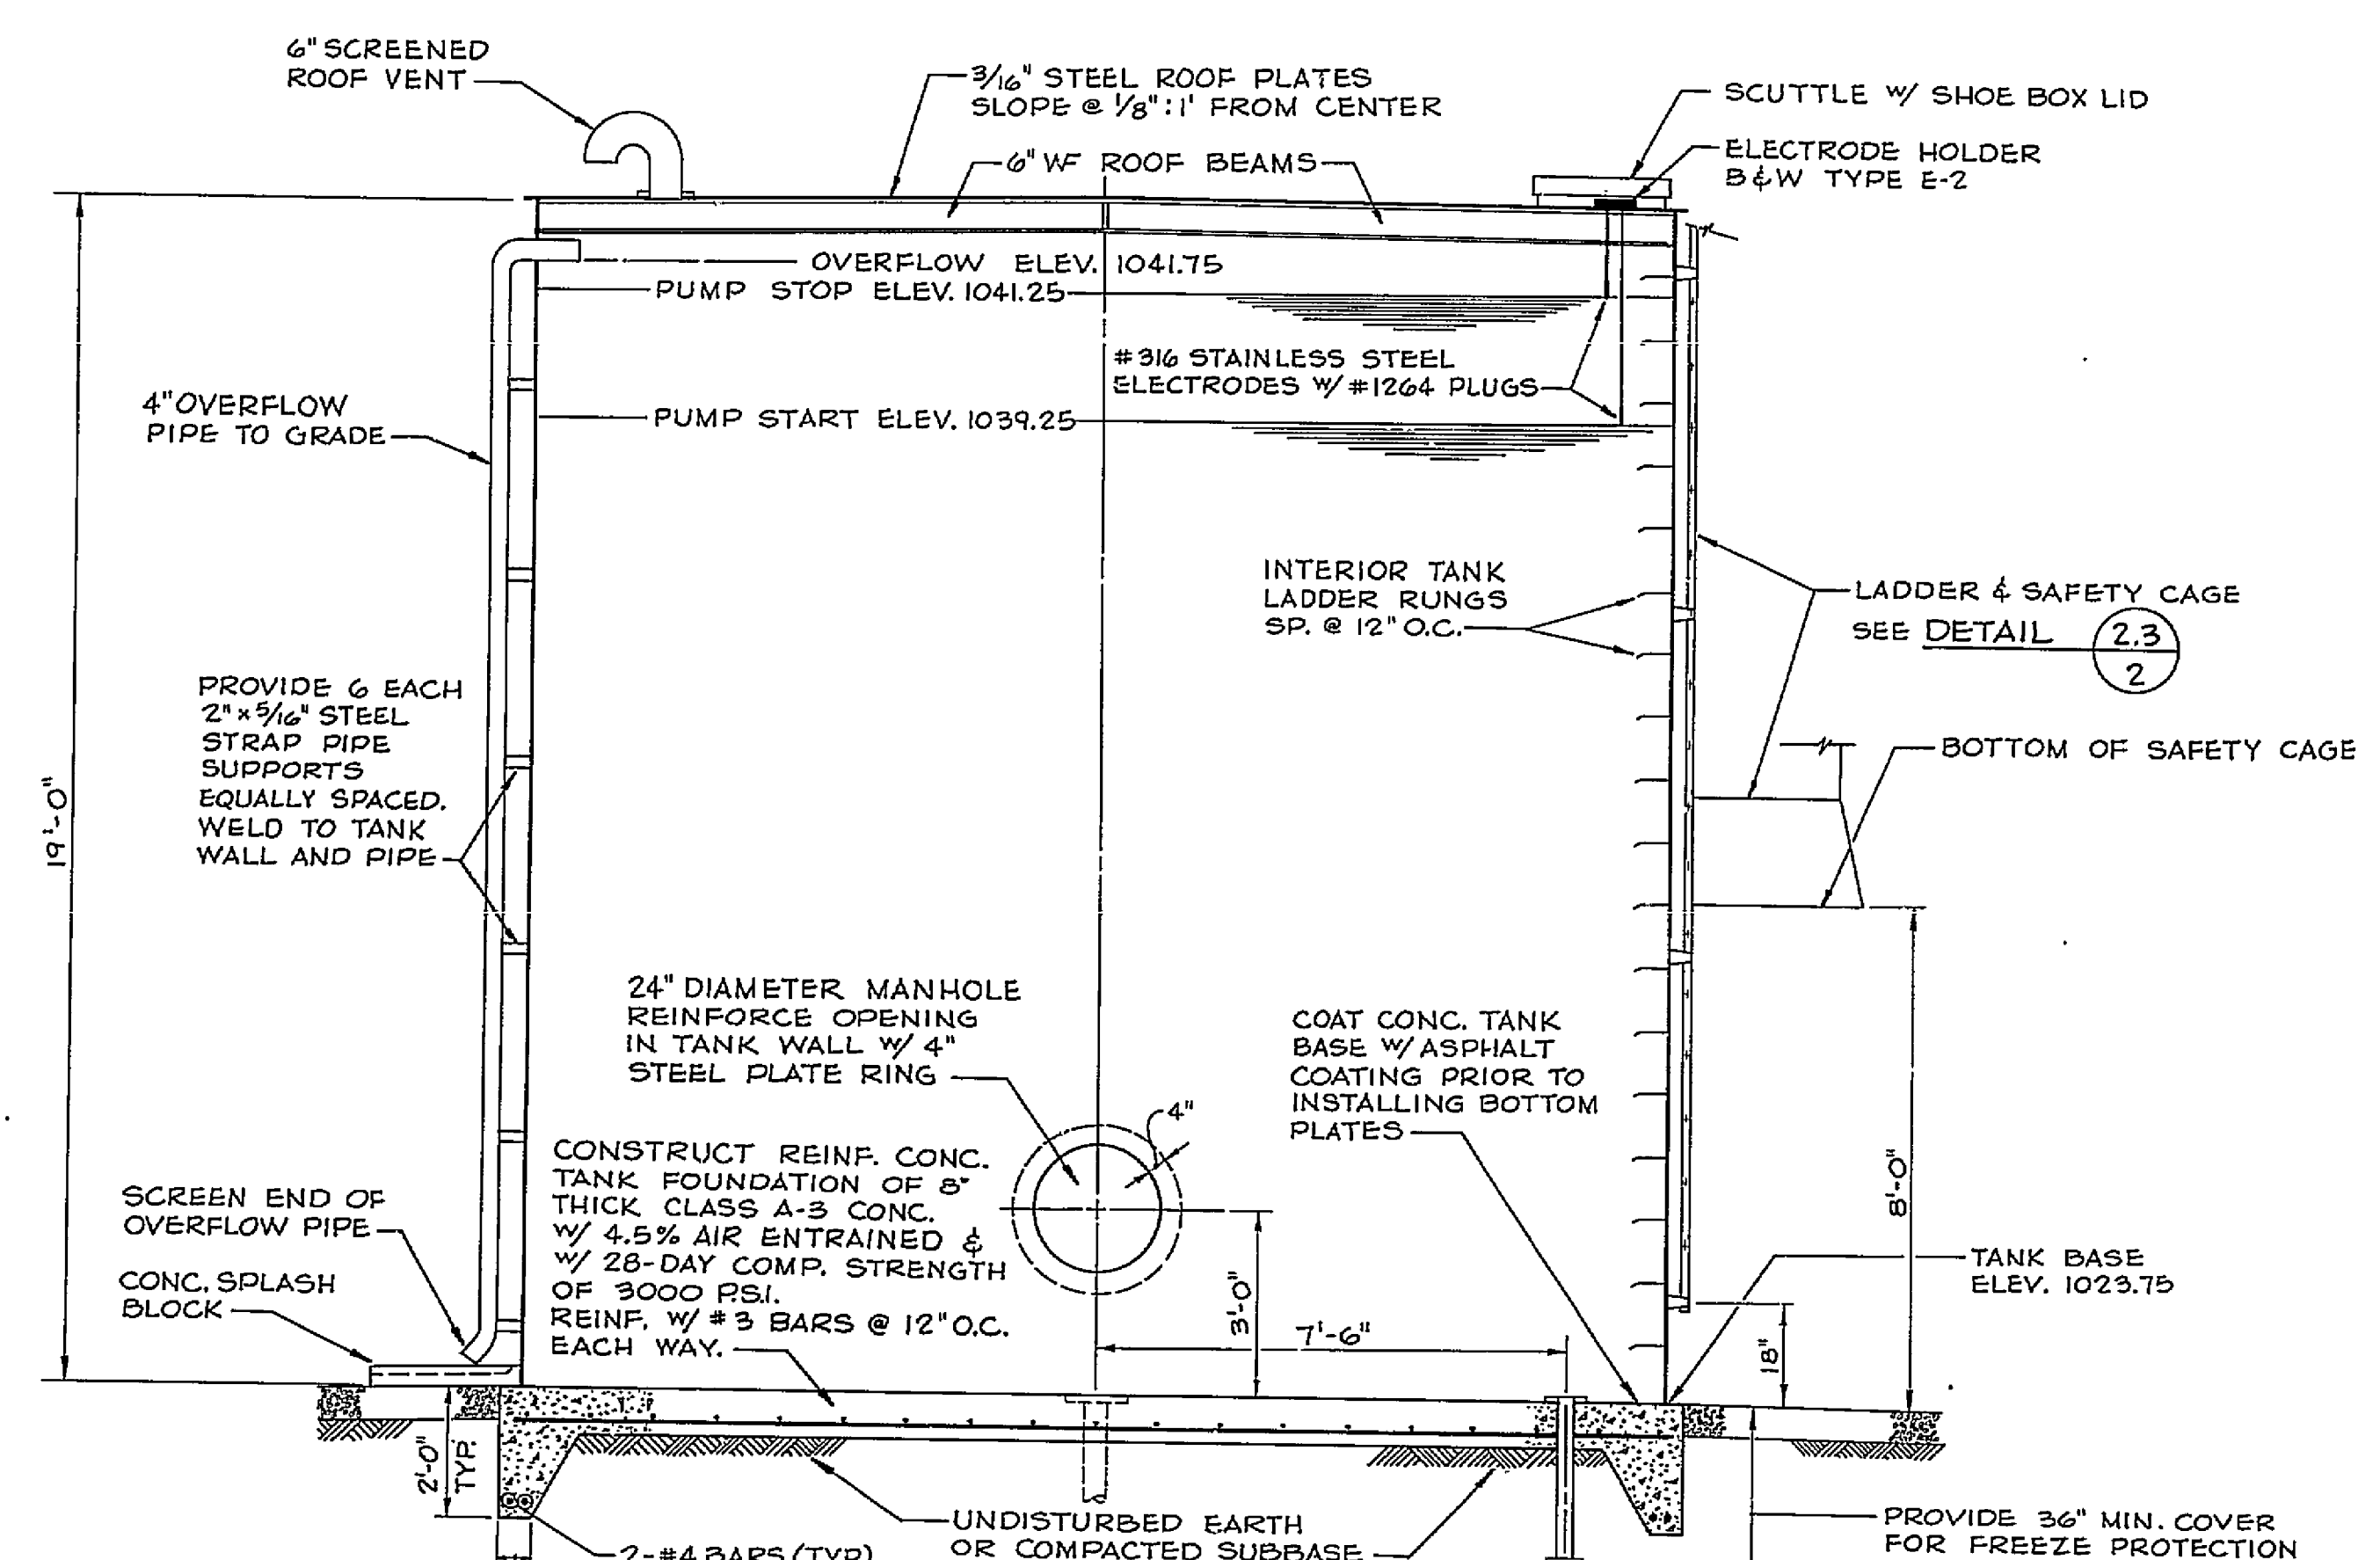

DETAIL
SCALE: 1" = 1'-0"

PLAN
33,200 GALLON STORAGE TANK
SCALE: $\frac{3}{8}" = 1'-0"$

SECTION 2.1
SCALE: $\frac{3}{8}" = 1'-0"$

OF 17

RC-1884

