


PLAN	DATE
DESIGNED BY	
DRAWN BY	
CHECKED BY	
NOTED BY	
DATE	

PROFILE	DATE
DESIGNED BY	
DRAWN BY	
CHECKED BY	
NOTED BY	
DATE	

WATERLINES SHALL BE CONSTRUCTED UNDER THE NEW "DESIGN AND CONSTRUCTION STANDARDS FOR WATER FACILITIES" ADOPTED APRIL 28, 1987.


NOTE: ALL LOTS HAVING 80 PSI OR GREATER AT THE METER SHALL HAVE A P.R.V. (PRESSURE REDUCING VALVE) TO BE INSTALLED BY THE DEVELOPER.

SCALE: 1"=50' HORIZONTAL
1"=10' VERTICAL

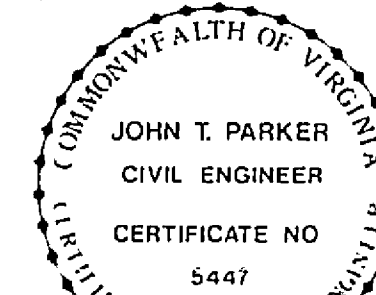

CURVE 'F'	CURVE 'G'	CURVE 'H'
A = 25' 55" 37'	A = 21' 52" 32'	A = 11' 08" 15'
R = 434.4'	R = 517.45'	R = 512.82'
L = 199.58'	L = 197.28'	L = 29.68'
T = 100.00'	T = 100.00'	T = 50.00'
P.C. STA = 7+35.00	P.C. STA = 10+24.27	P.C. STA = 13+23.68
P.I. STA = 8+35.00	P.I. STA = 11+24.27	P.I. STA = 14+43.68
P.T. STA = 9+35.00	P.T. STA = 12+24.27	P.T. STA = 14+93.36

NOTE: CONTRACTOR SHALL EXIST CURB & GUTTER AND PAVEMENT AS SHOWN. CONTRACTOR SHALL ALSO REMOVE EXIST. D.I. TOP AND INSTALL FRAME AND COVER.

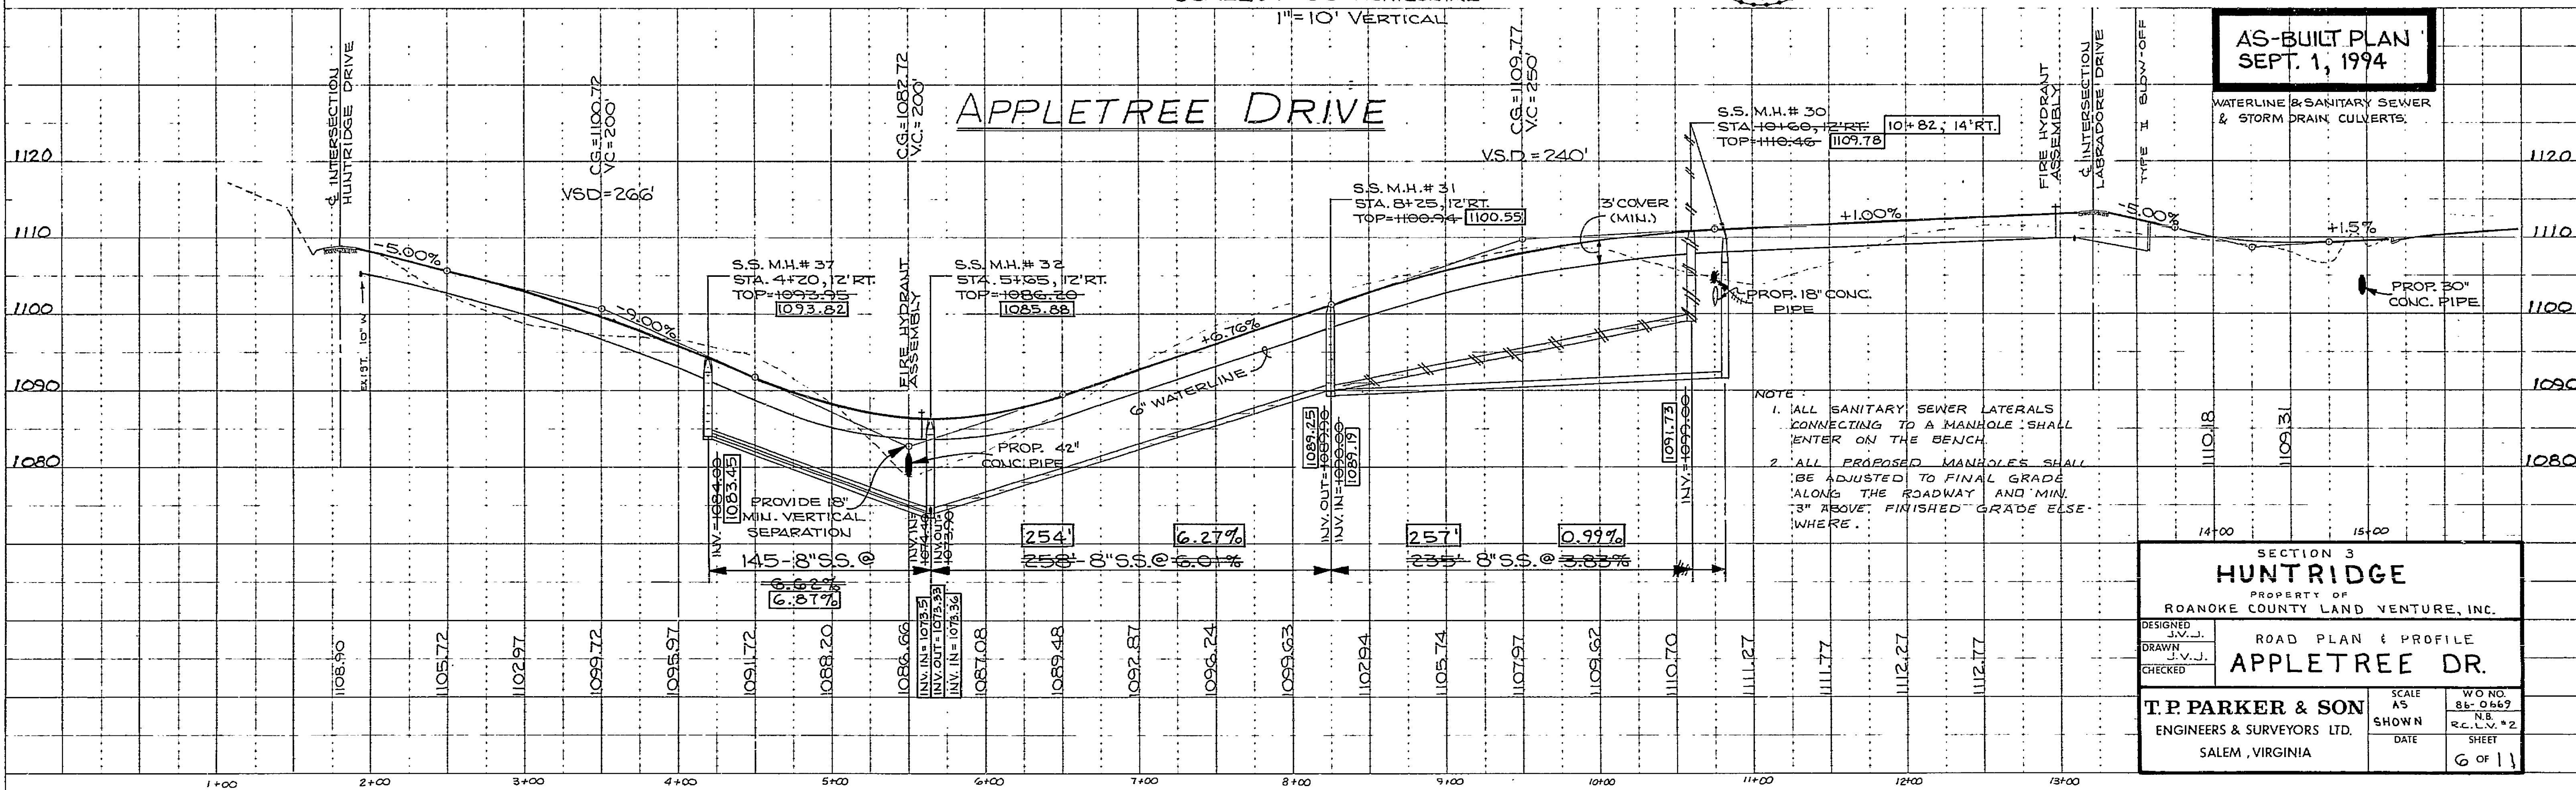

SECTION 3
HUNTRIDGE
PROPERTY OF
ROANOKE COUNTY LAND VENTURE, INC.

DESIGNED BY J.V.J.
DRAWN BY J.V.J.
CHECKED BY

ROAD PLAN & PROFILE
APPLETREE DR.

T.P. PARKER & SON
ENGINEERS & SURVEYORS LTD.
SALEM, VIRGINIA

SCALE
AS SHOWN

DATE

WONO
85-0662
R.C.L.V. #2
SHEET
6 OF 11

RC-2145