

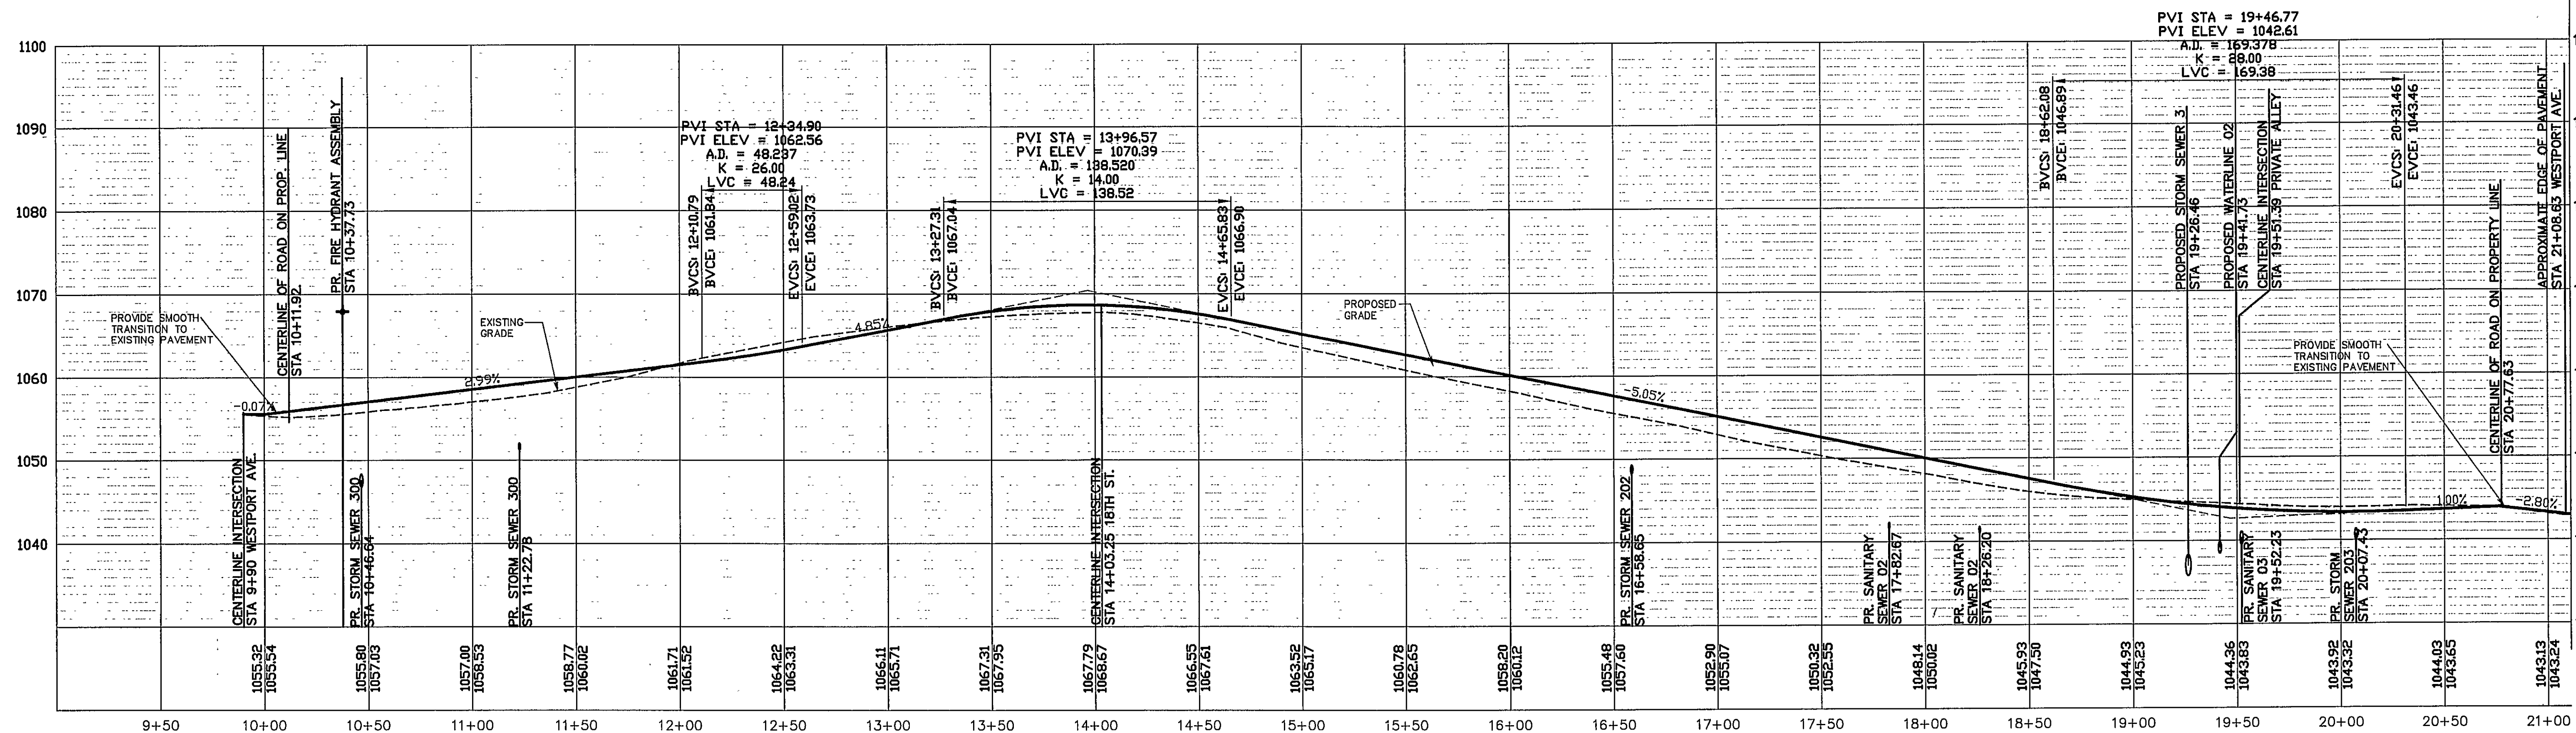


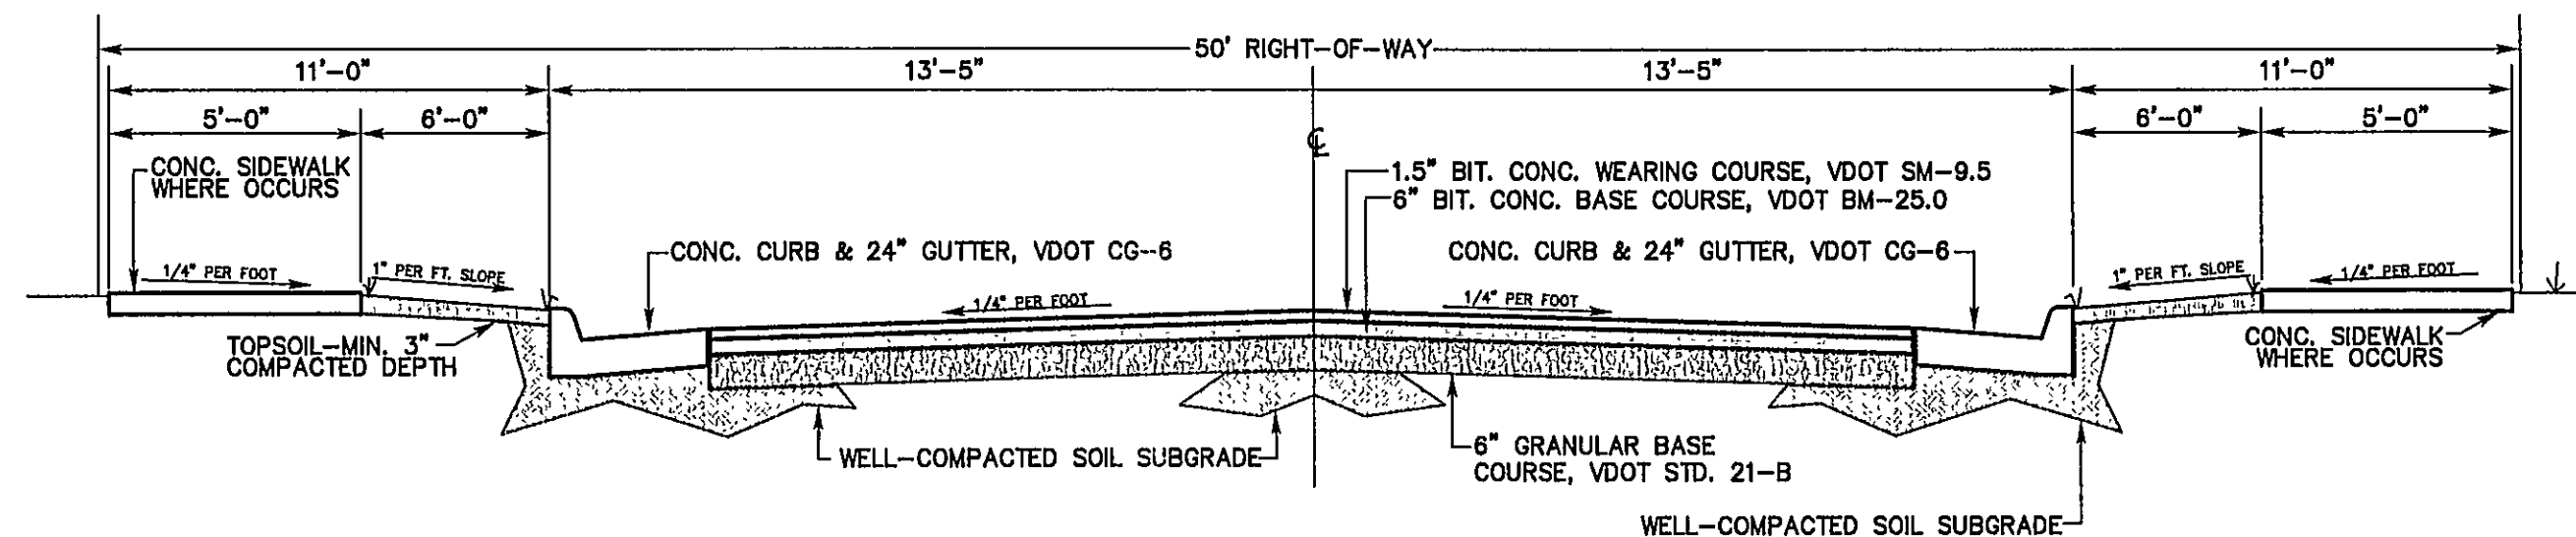

RELOCATED WESTVIEW AVE. & 17TH. ST. PROFILE
SCALE = 1"=40'H, 1"=10'V

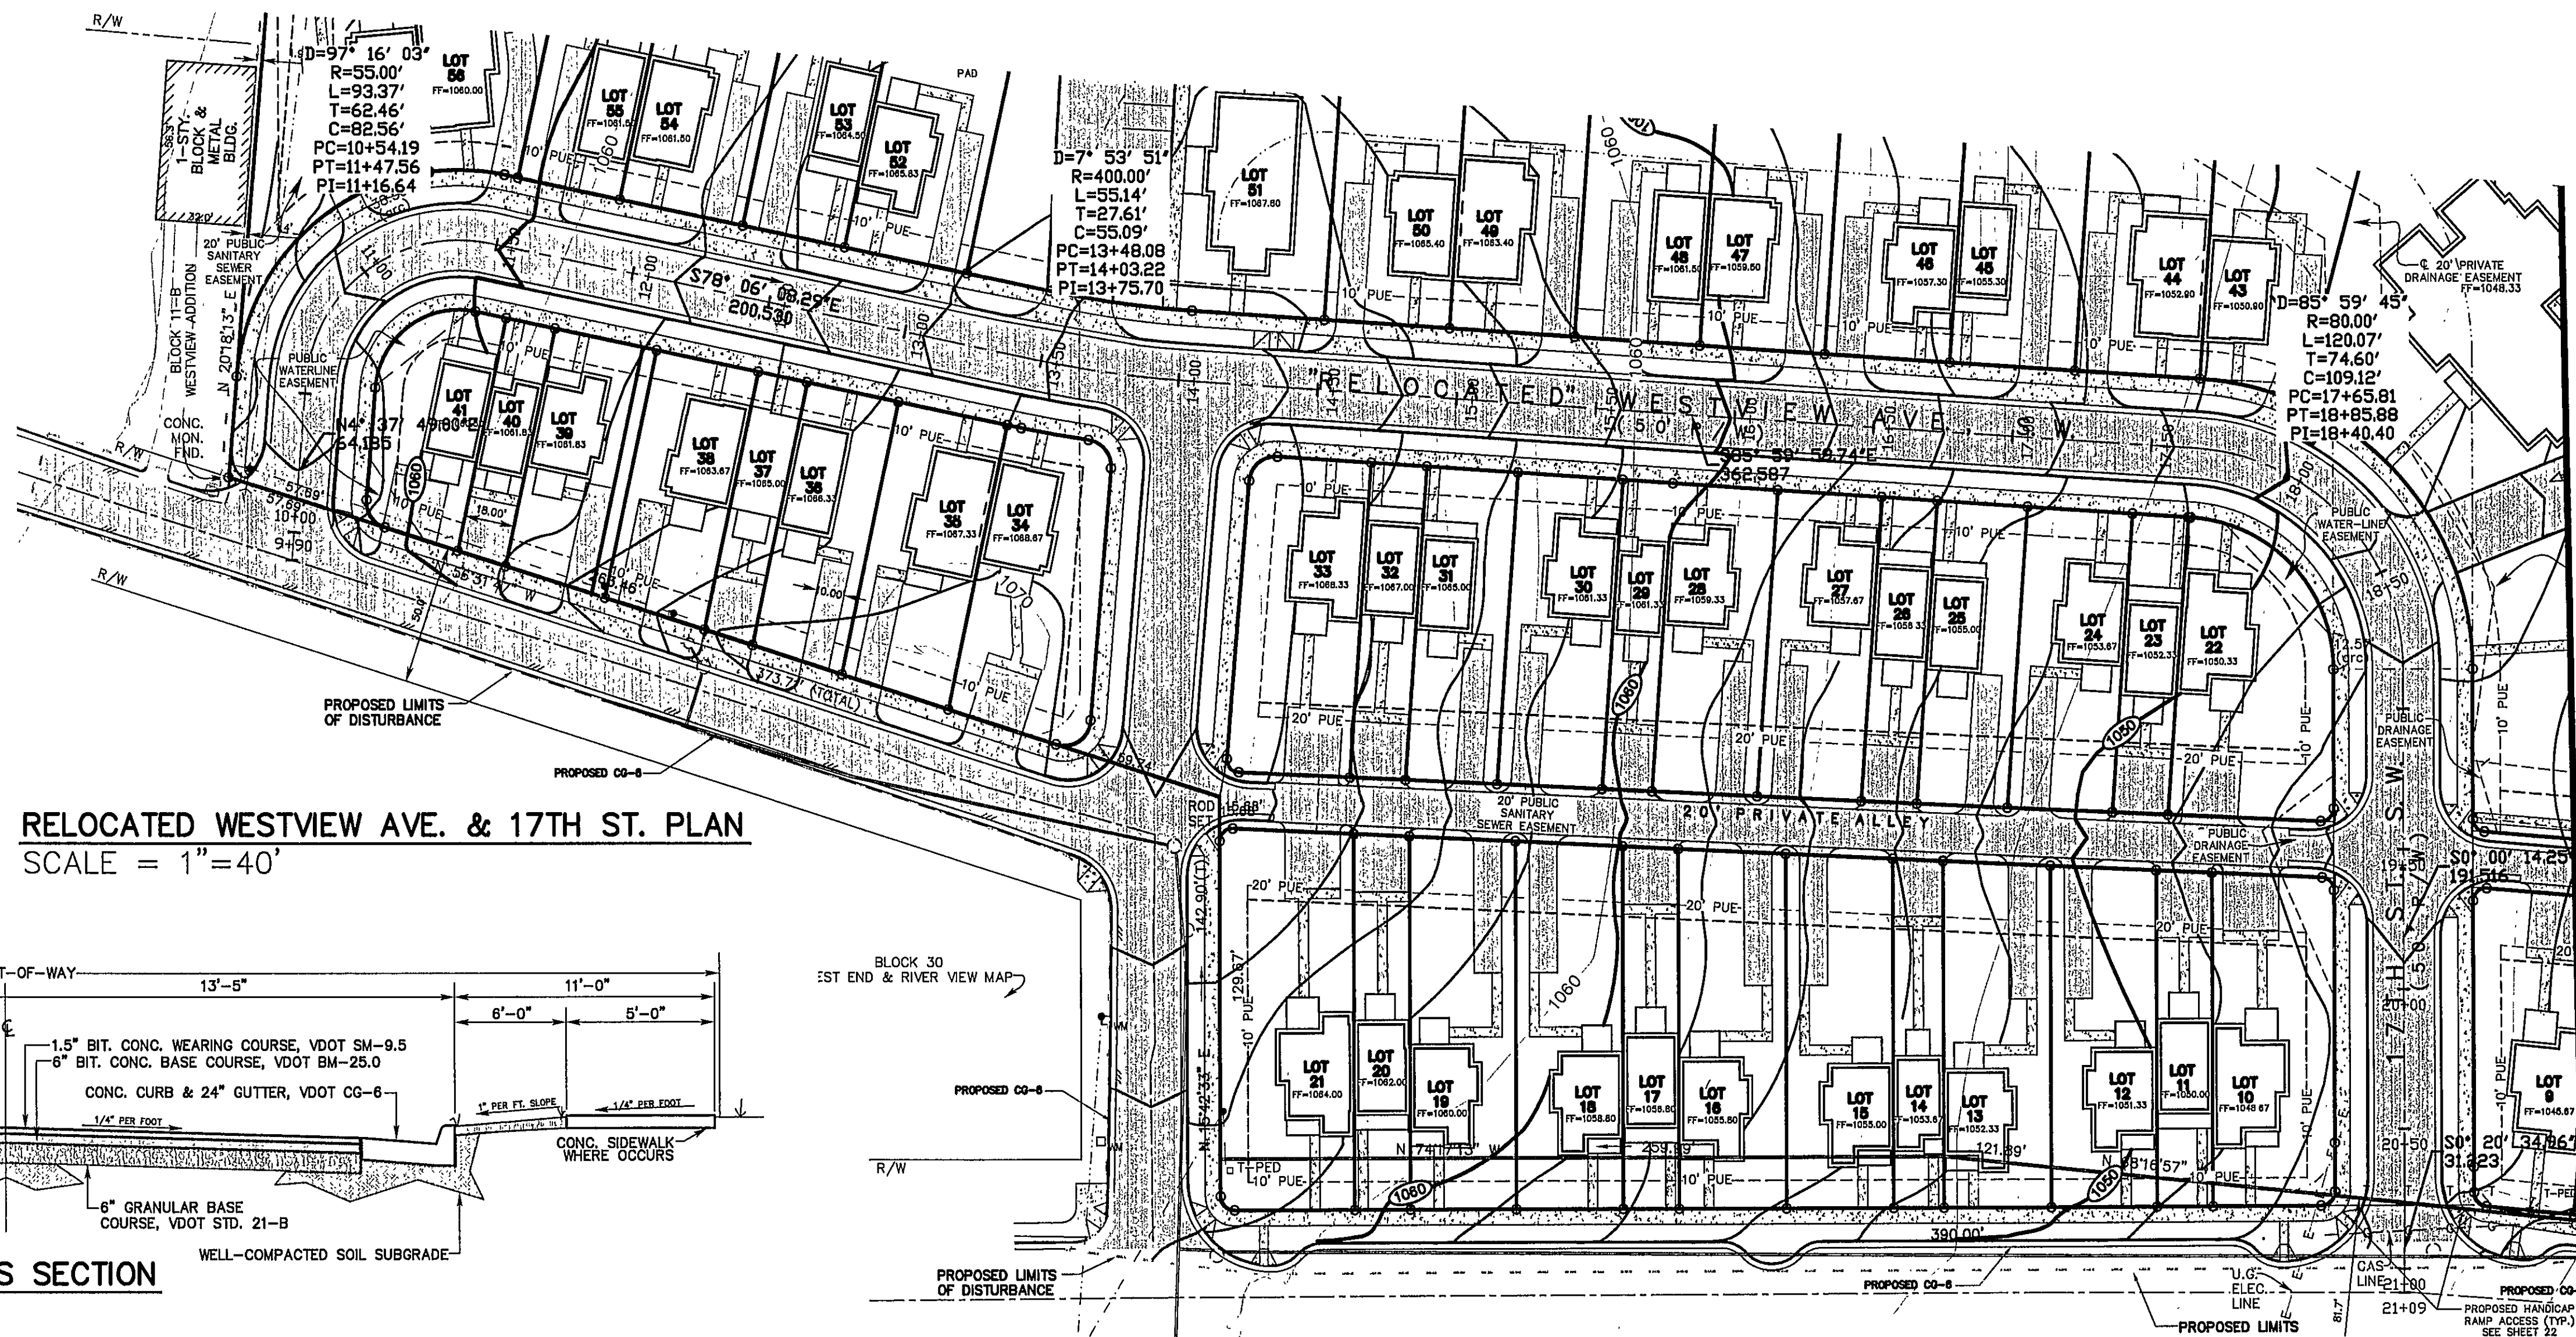