


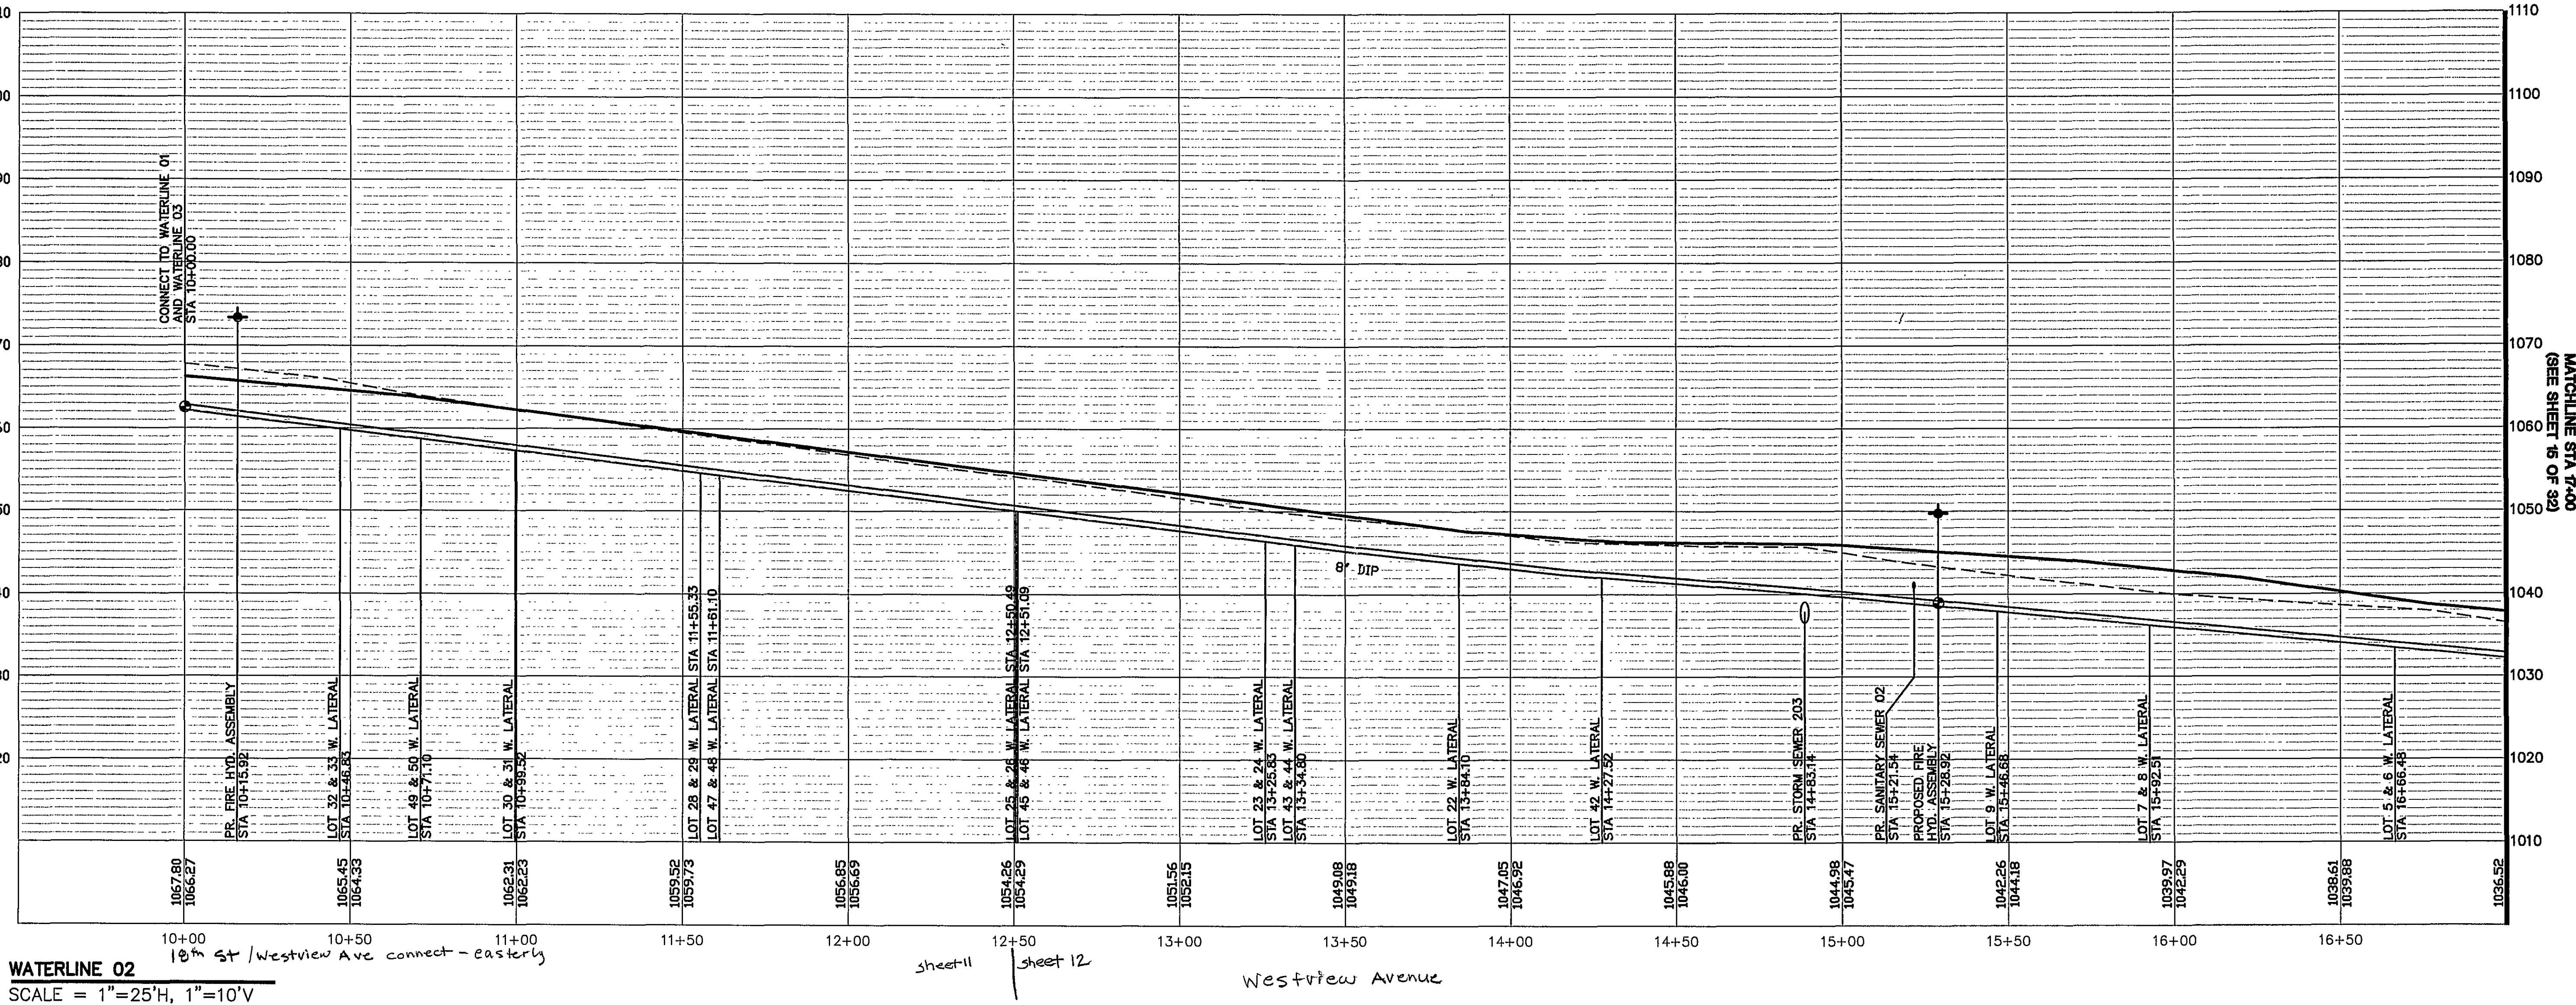

WATERLINE 02
SCALE = 1"=25'H, 1"=10'V