


GENERAL NOTES:

1. EXISTING CURB AND GUTTER ALONG SALEM AVENUE, 18TH STREET TO WESTPORT AVENUE AND WESTPORT AVENUE TO REMAIN IN PLACE.
2. DIVERSION DIKES AT THE CONSTRUCTION ENTRANCES WILL BE CHECKED AND MAINTAINED ON A REGULAR BASIS, (PARTICULARLY DURING PERIODS OF RAIN) TO MAINTAIN SHAPE AND FORM.

BOND ESTIMATE CALCULATION


DESCRIPTION	UNIT	UNIT COST	QUANTITY	TOTAL COST
TEMPORARY SEEDING WITH STRAW	PER ACRE	\$2,500.00	8	\$20,000
TEMPORARY GRAVEL CONSTRUCTION ENTRANCE	EA	\$1,500.00	2	\$3,000.00
SILT FENCE	LF	\$4.00	3000	\$12,000.00
SEDIMENT TRAP	EA	\$2,500.00	3	\$7,500.00
TEMPORARY DIVERSION DIKE	LF	\$15.00	1700	\$25,500.00
TOTAL				\$68,000

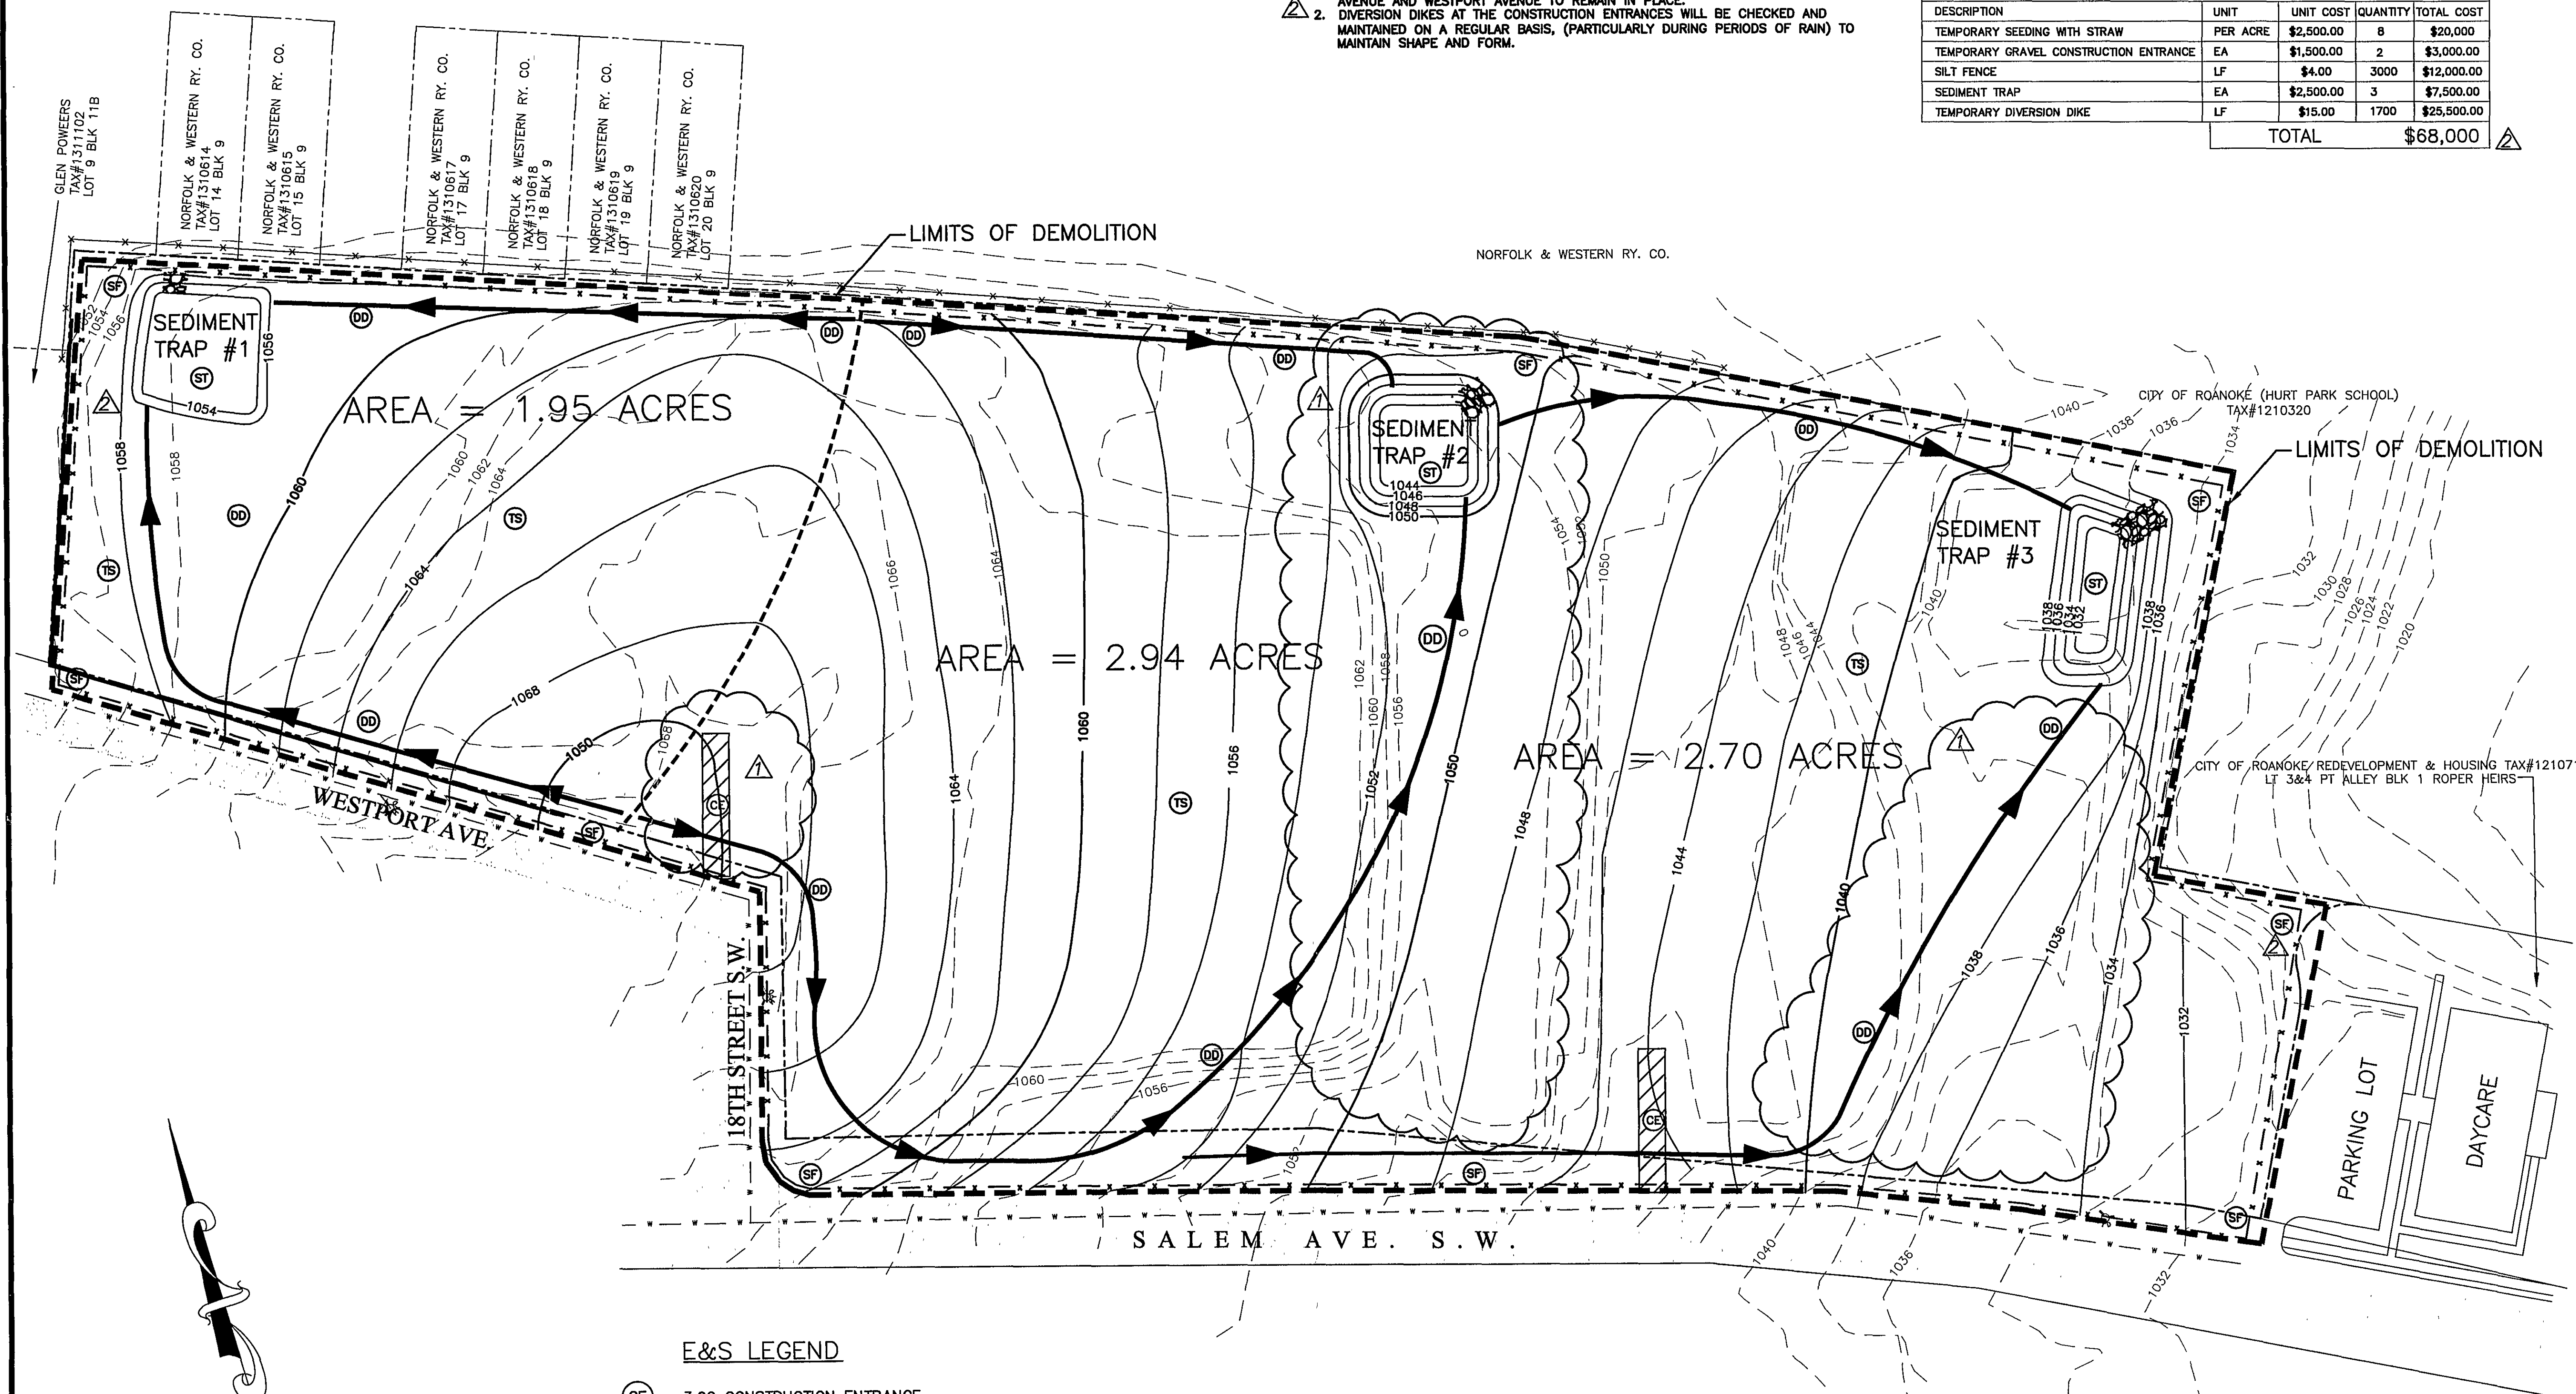

E&S LEGEND


CE	3.02 CONSTRUCTION ENTRANCE
CRS	3.03 CONSTRUCTION ROAD STABILIZATION
SF	3.05 SILT FENCE
IP	3.07 INLET PROTECTION
SB	3.14 TEMPORARY SEDIMENT BASIN
DD	3.09 TEMPORARY DIVERSION DIKE
PS	3.32 PERMANENT SEEDING
TS	3.31 TEMPORARY SEEDING
SR	3.29 SURFACE ROUGHING
SCC	3.17 STORMWATER CONVEYANCE CHANNEL

GRAPHIC SCALE

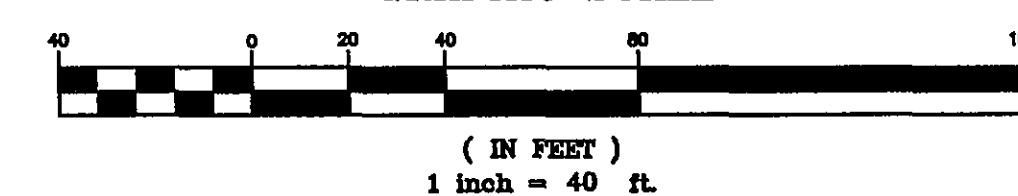

ROANOKE REDEVELOPMENT AND HOUSING AUTHORITY
ASBESTOS & LEAD BASED PAINT ABATEMENT AND BUILDING DEMOLITION
HURT PARK, VA-11-3 PROJECT # 060901
CITY OF ROANOKE, VIRGINIA

MCP	CHW	BY
12/14/06	PER C.O.R. COMMENTS	DESCRIPTION
11/21/06	PER C.O.R. COMMENTS	DATE
NO.	DATE	

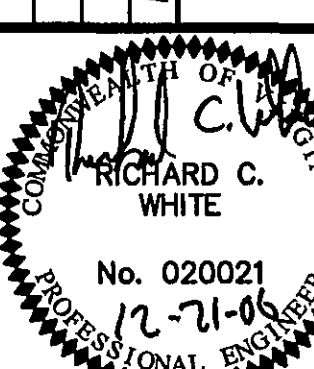

Designed By	RCW
Drawn By	MCP
Checked By	RCW
Approved By	RCW
Submitted By	RCW
Drawing	3260A
Date	08/28/06
Scale	NONE
Commission No.	3260A