


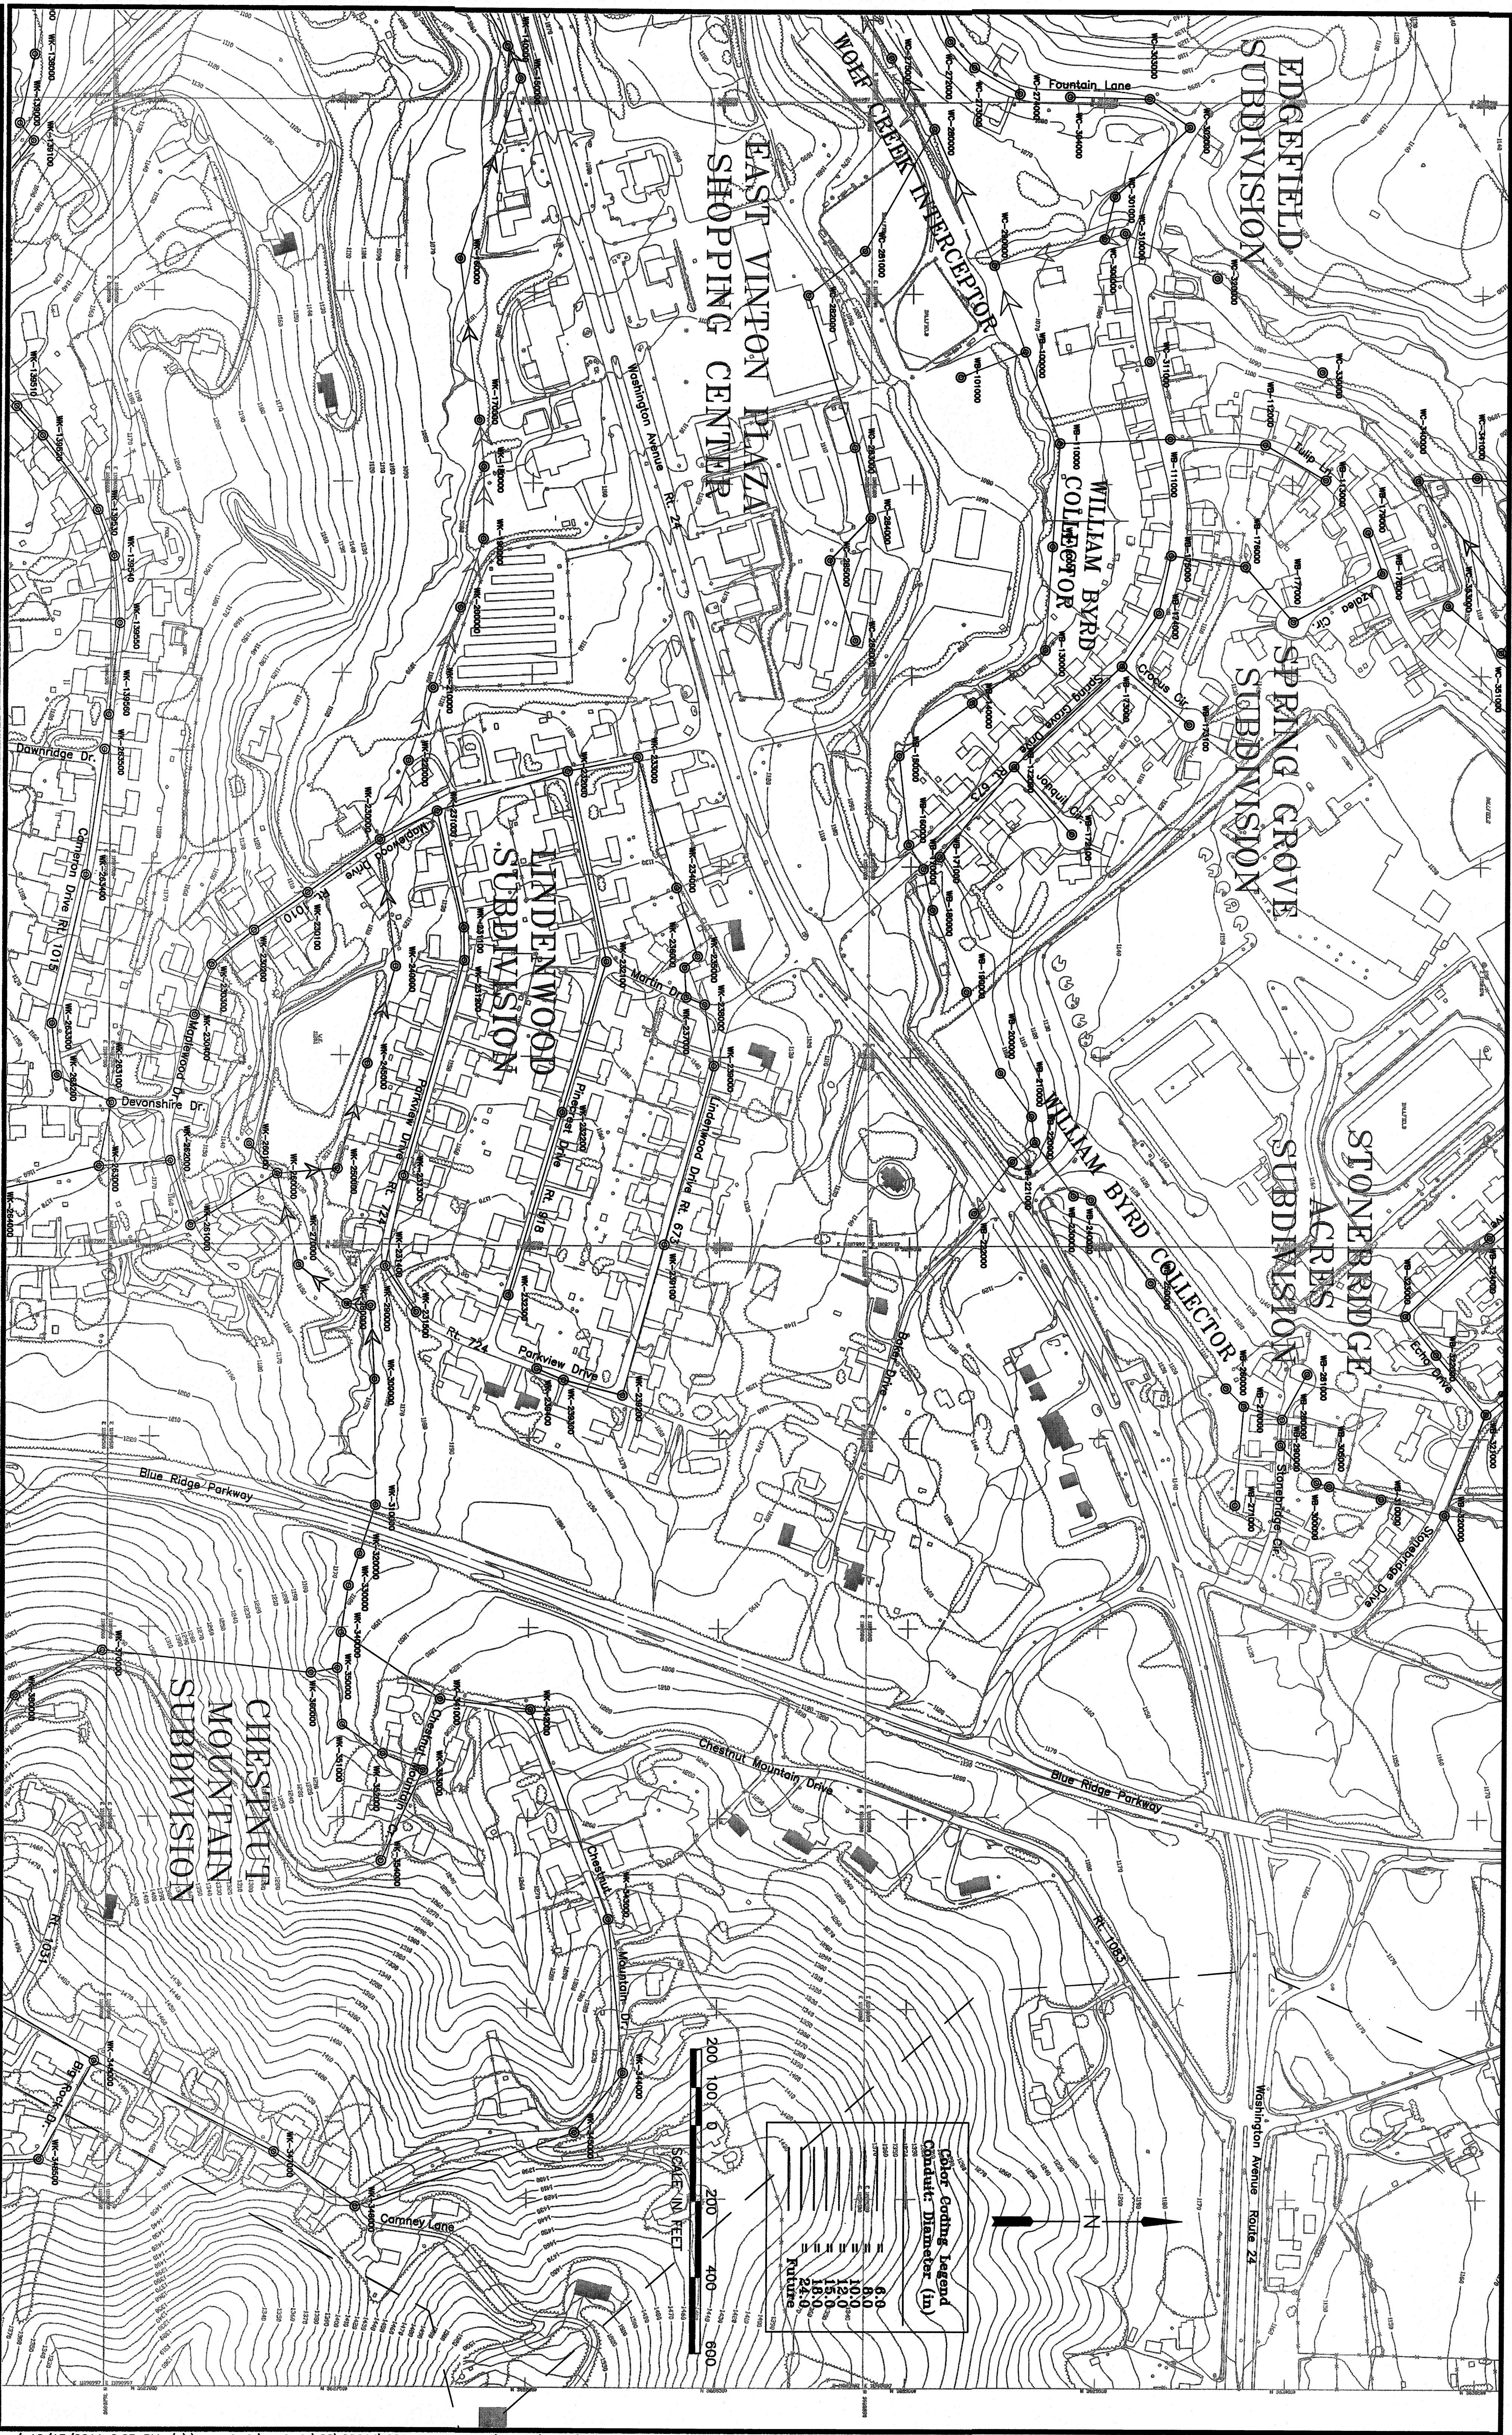

ANDERSON & ASSOCIATES, INC.
Professional Design Services
www.andassoc.com
VA - NC - TN - WV

100 Ardmore St.
Blacksburg, Va. 24030
540-552-5592

DATE	REV. #	COMMENTS	DATE
DESIGNED: RTM			
DRAWN: RTM			
CHECKED:			
QA / QC:			

I&I STUDY - WASTEWATER COLLECTION SYSTEM

TOWN OF VINTON, VIRGINIA

MAP 7 CHESTNUT MT. (1) & WILLIAM BYRD (3) COLLECTORS	
DOCUMENT NO.	28014 - 001
SHEET	8 12