
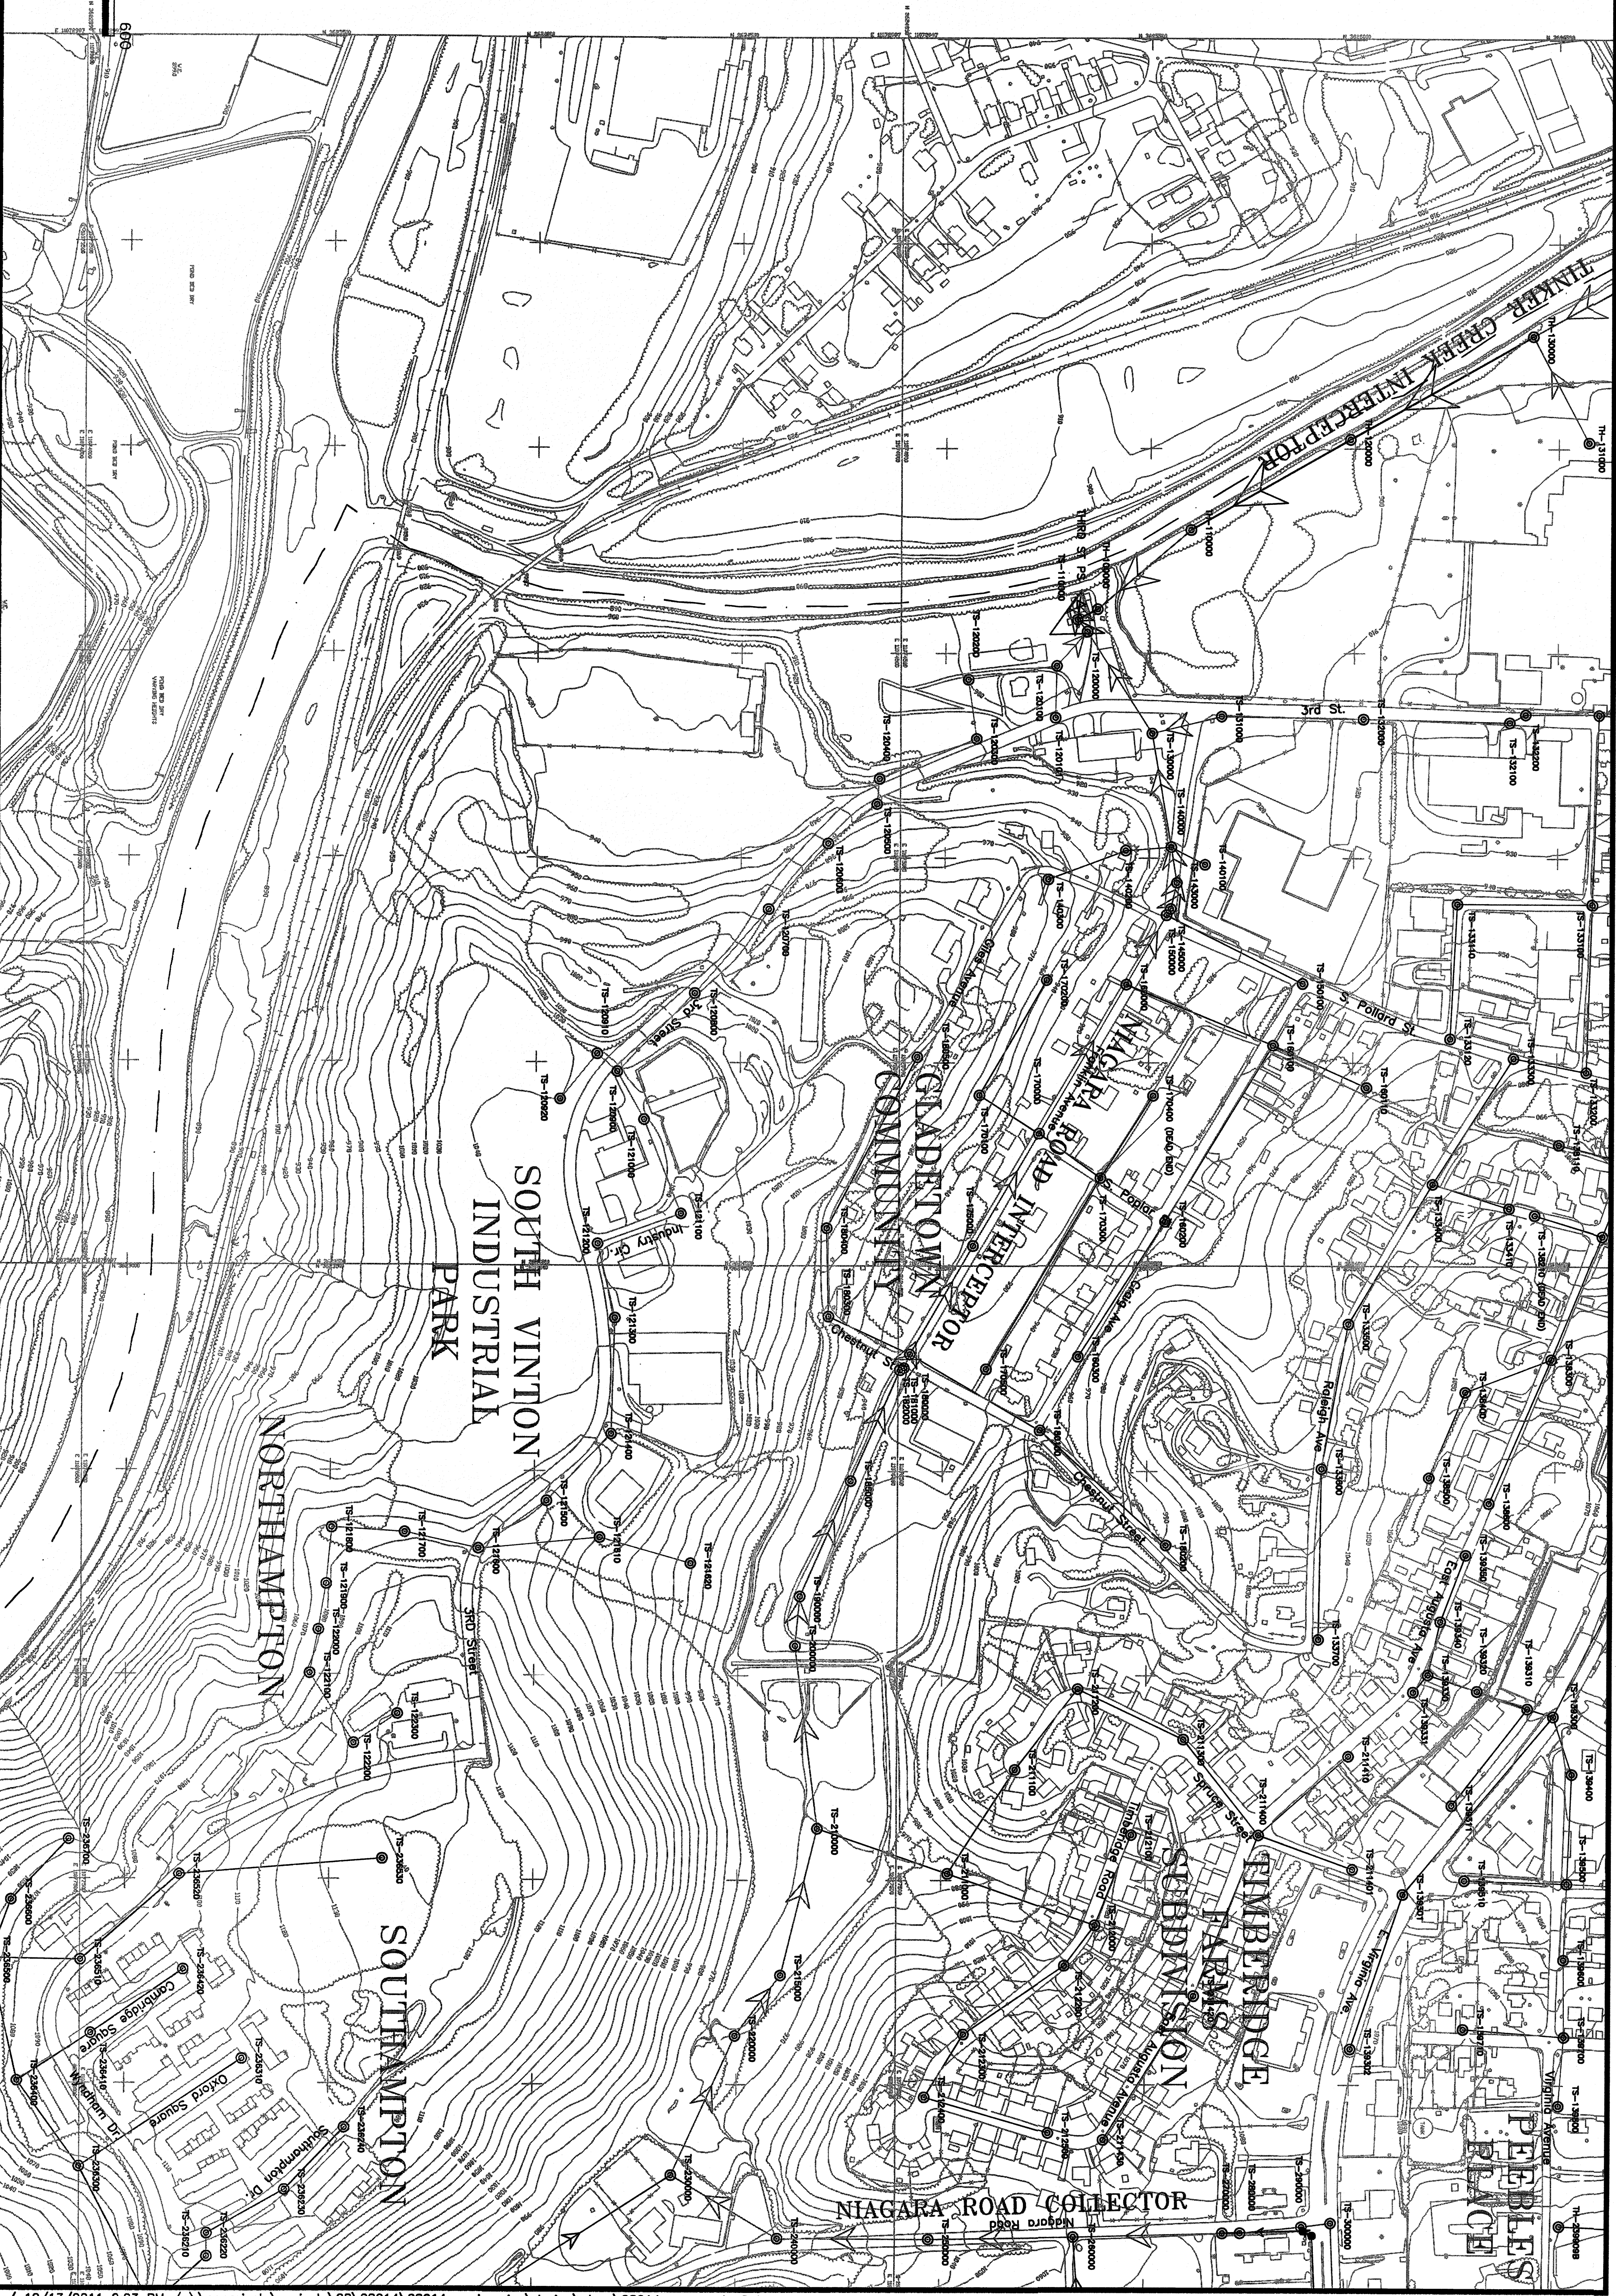
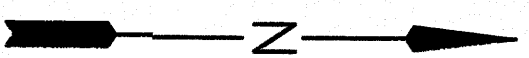


Color Coding Legend	
Conduit Diameter (in)	
6.0	8.0
10.0	12.0
15.0	18.0
24.0	Future

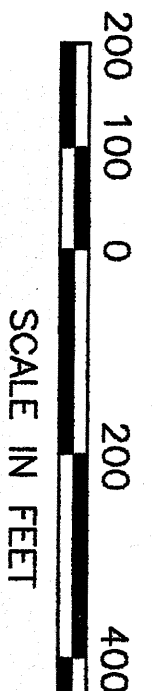

ANDERSON & ASSOCIATES, INC.
Professional Design Services
www.andassoc.com
VA - NC - TN - WV

DATE	DESIGNED	REV. #	COMMENTS	DATE
06 JUN 09	RTM			
	RTM			
	CA/DC			

I&I STUDY - WASTEWATER COLLECTION SYSTEM
TOWN OF VINTON, VIRGINIA

MAP 8
LOWER NIAGARA (17) & SOUTH VINTON IND. PARK (18)

DOCUMENT NO.	SHEET
28014 - 001	9 OF 12