


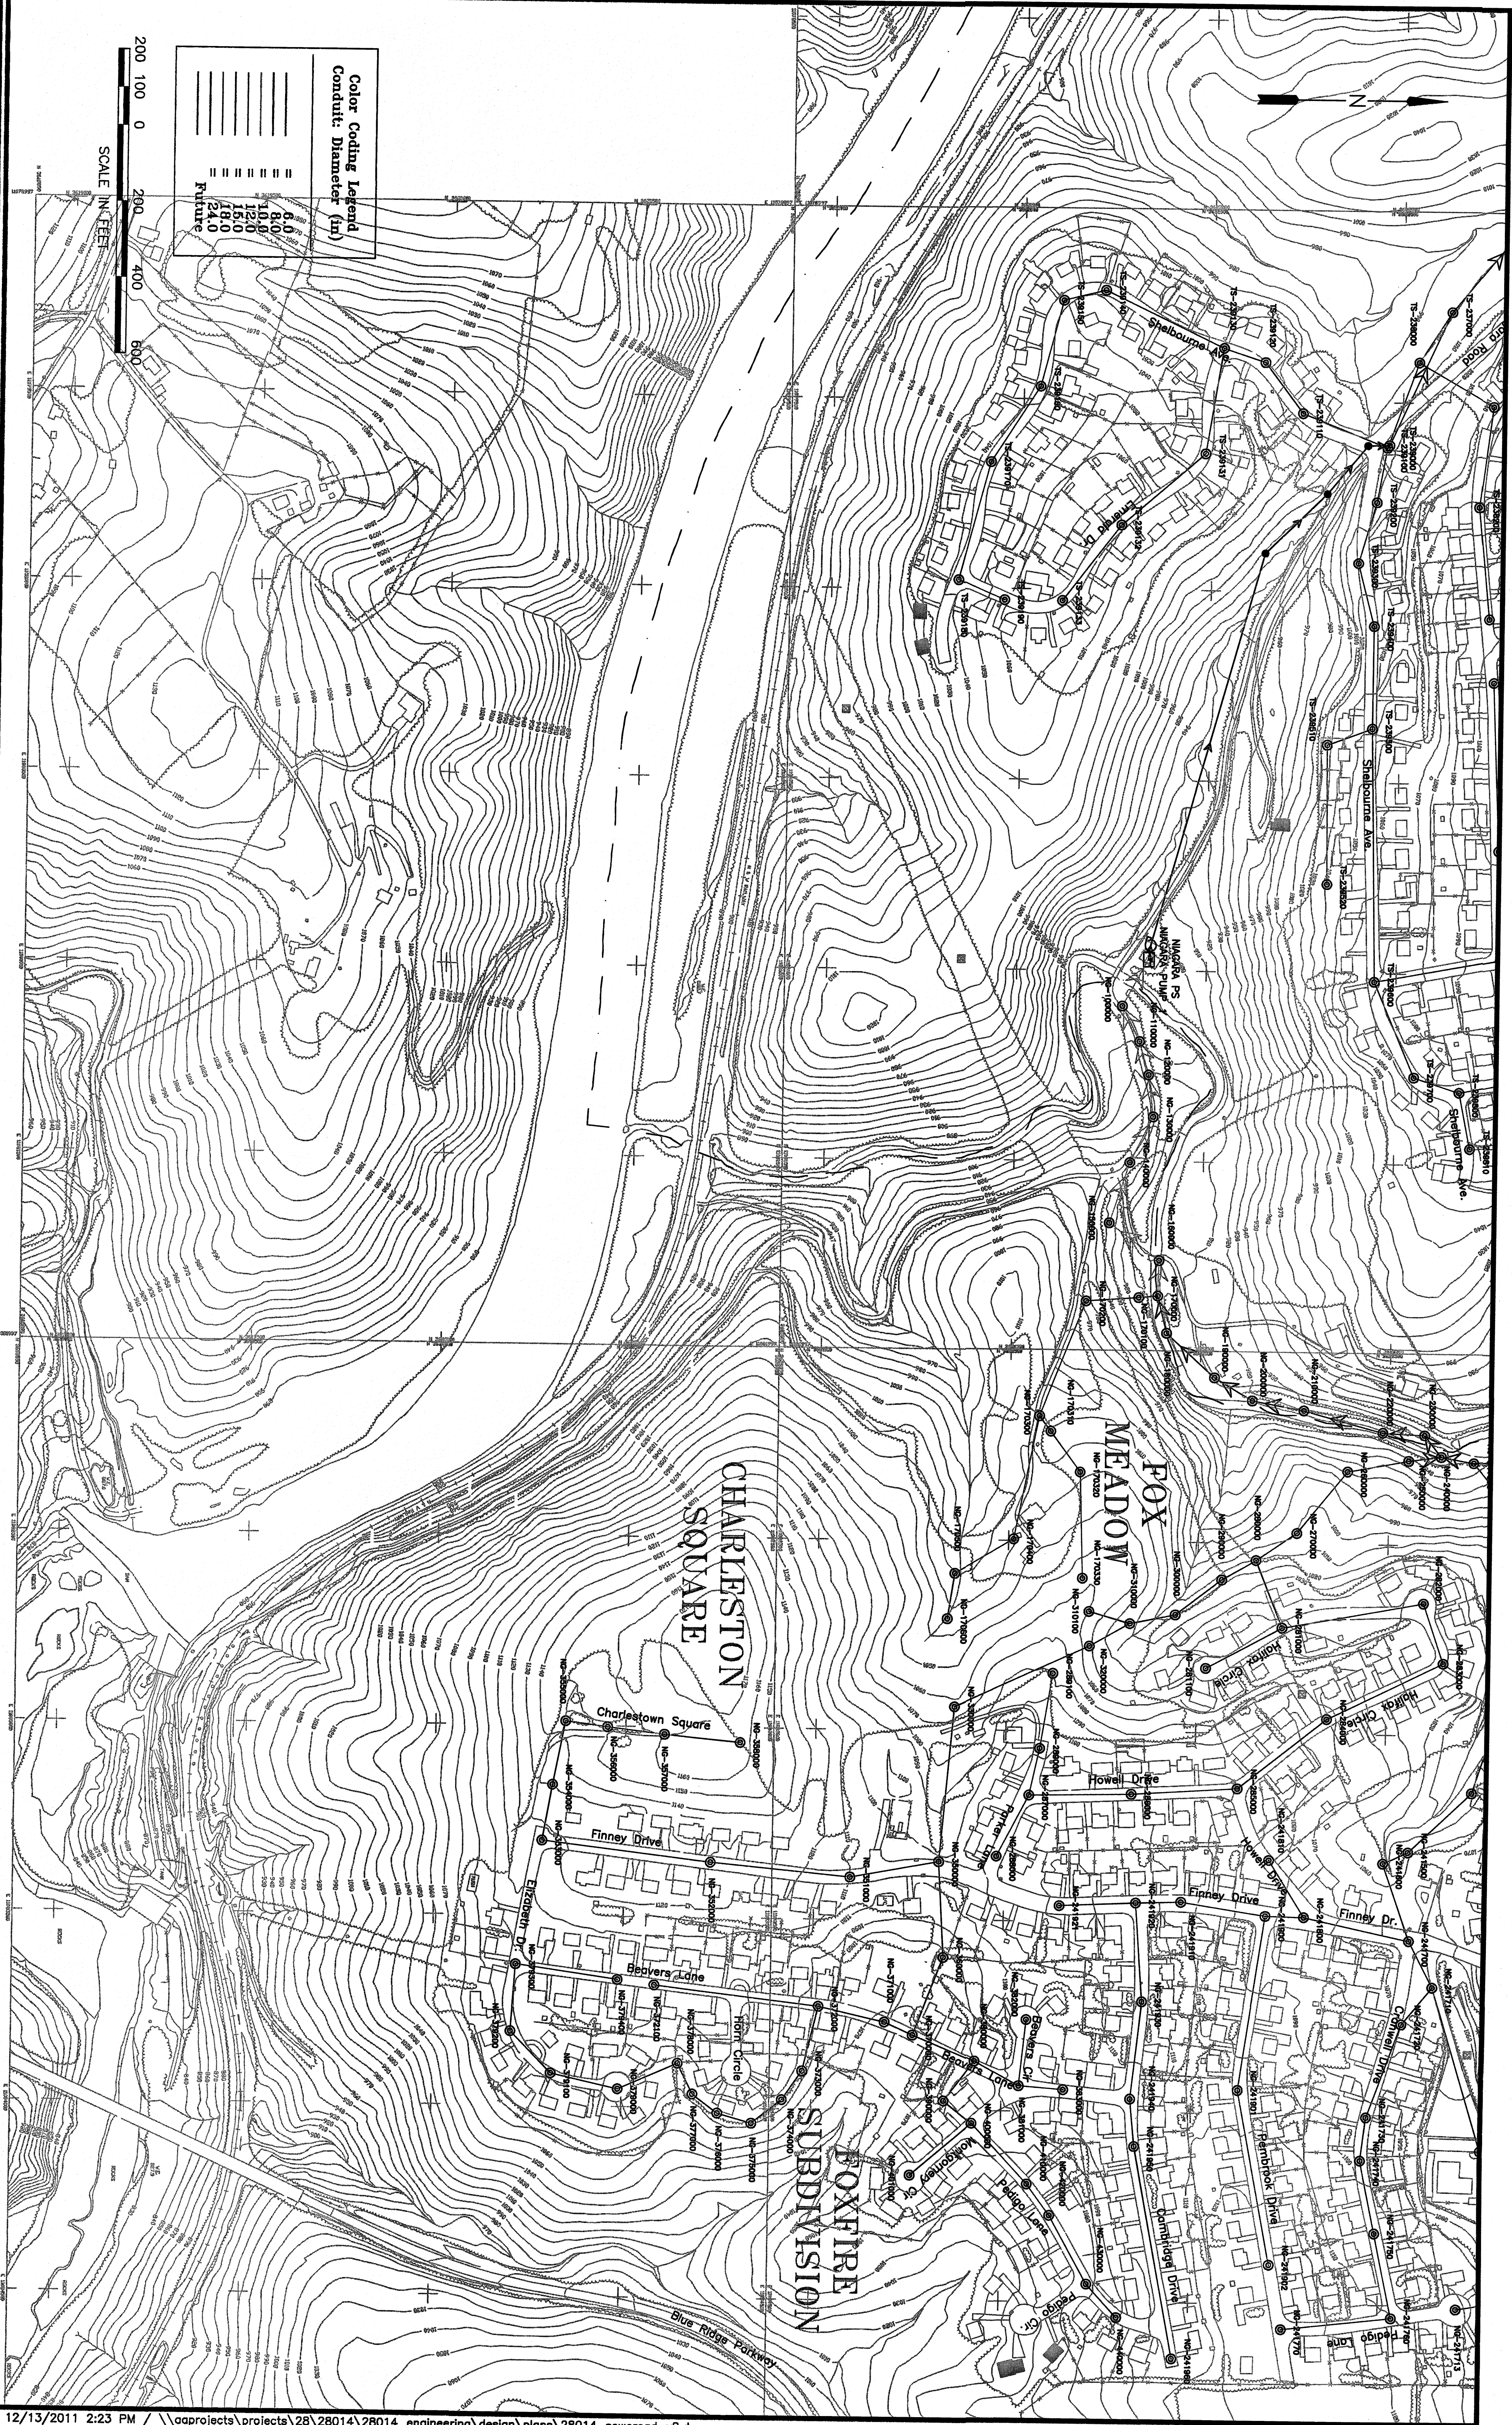

ANDERSON & ASSOCIATES, INC.
Professional Design Services
www.andassoc.com
VA - NC - TN - WV

100 Ardmore St.
Blairstown, VA 24009
540-592-5592

DATE	DESIGNED	REVIEW	COMMENTS	DATE
06 JUN 08	RTM			
	DRAWN			
	CHECKED			
	QA/QC			

I&I STUDY - WASTEWATER COLLECTION SYSTEM
TOWN OF VINTON, VIRGINIA

MAP 11
NIAGARA PUMP STATION (10) & UPPER NIAGARA (11)

DOCUMENT NO.
28014-001
SHEET
12 OF 12