
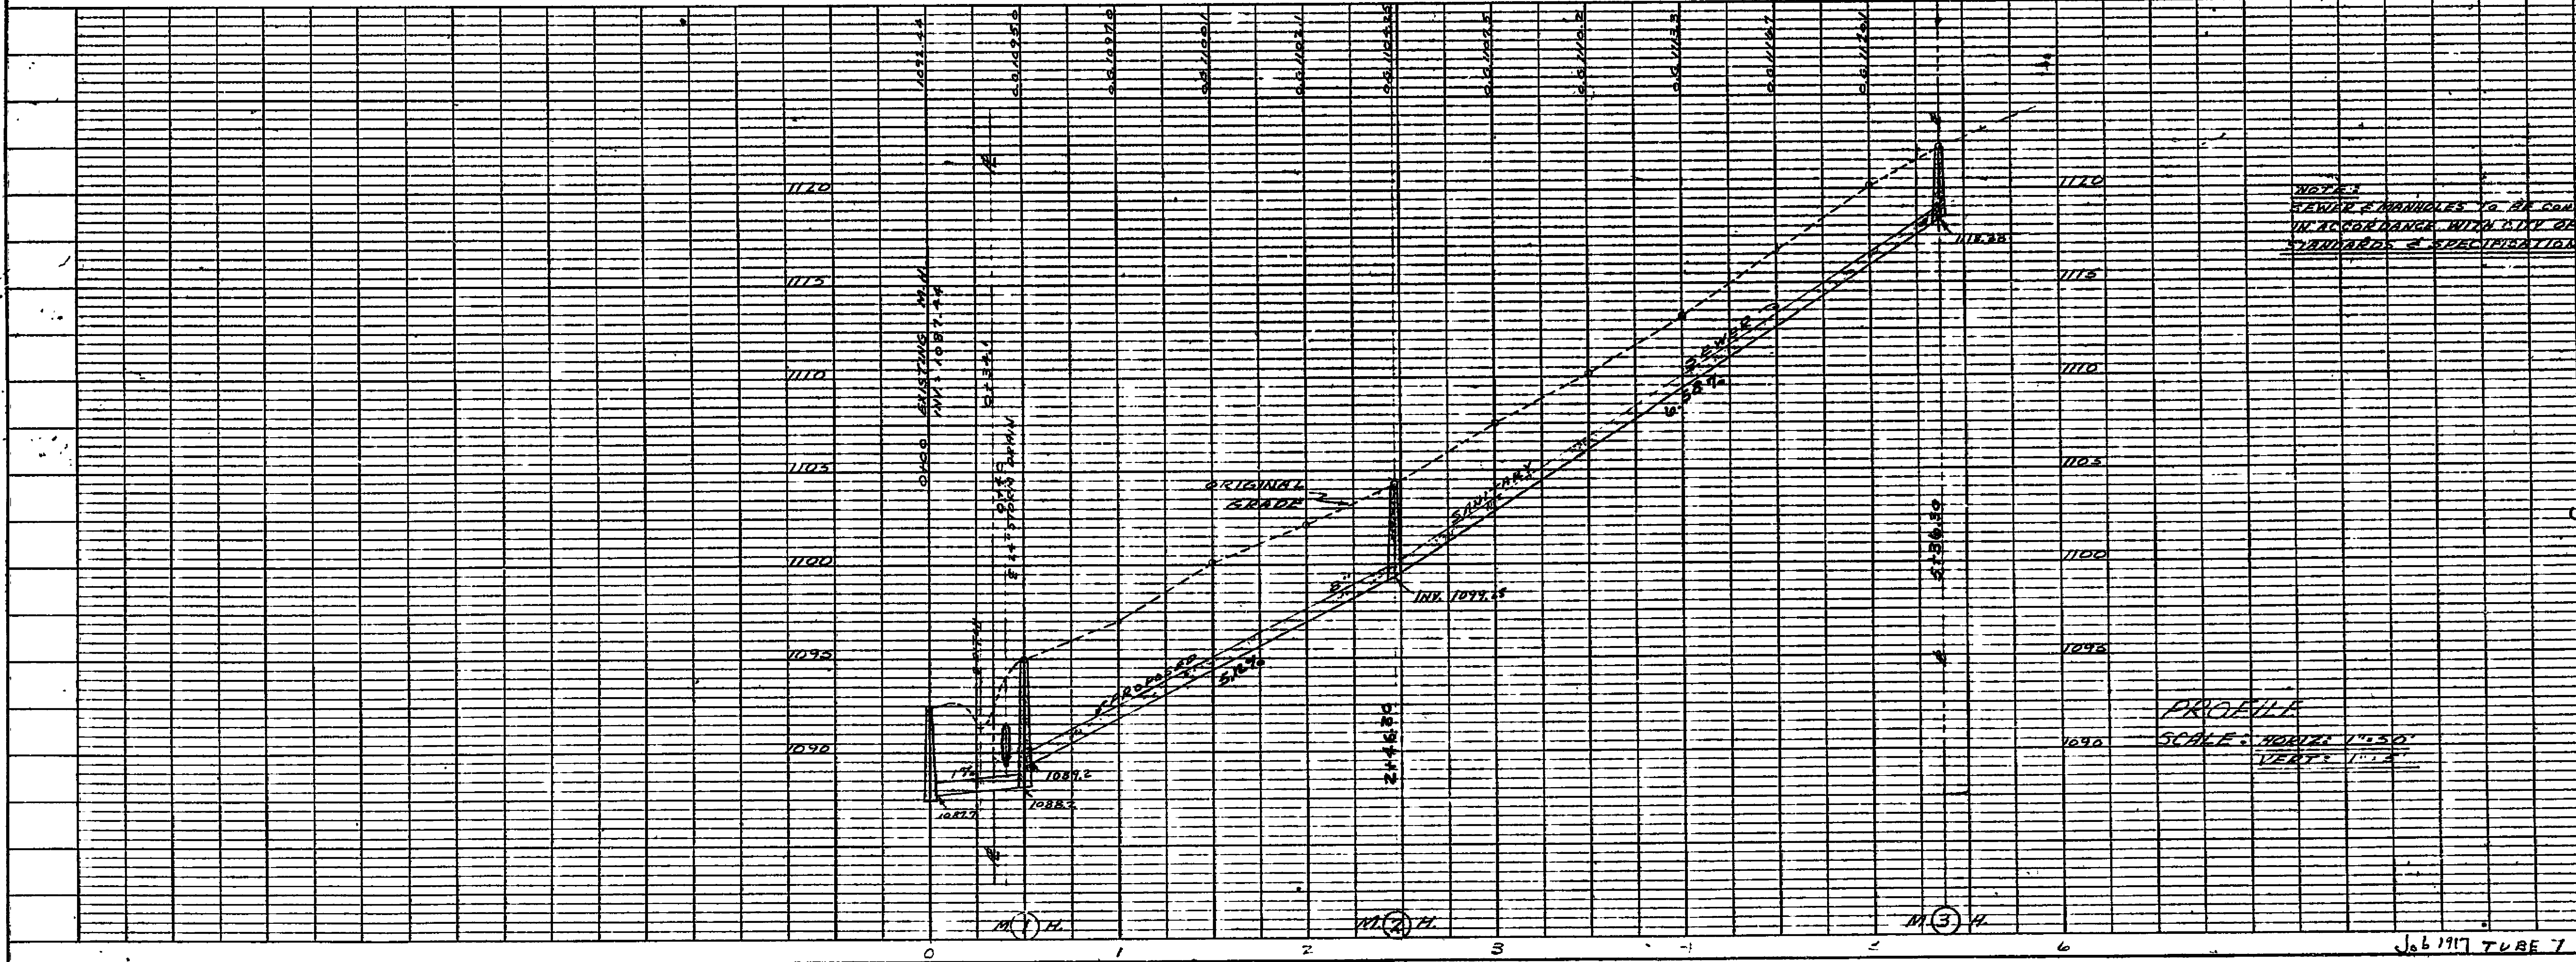


PLAN	DATE	BY
	REVIEWED	DATE
PROFILE	NOTE BOOK	DATE
	NO.	DATE

PROFILE	DATE	BY
	REVIEWED	DATE
PLAN	NOTE BOOK	DATE
	NO.	DATE

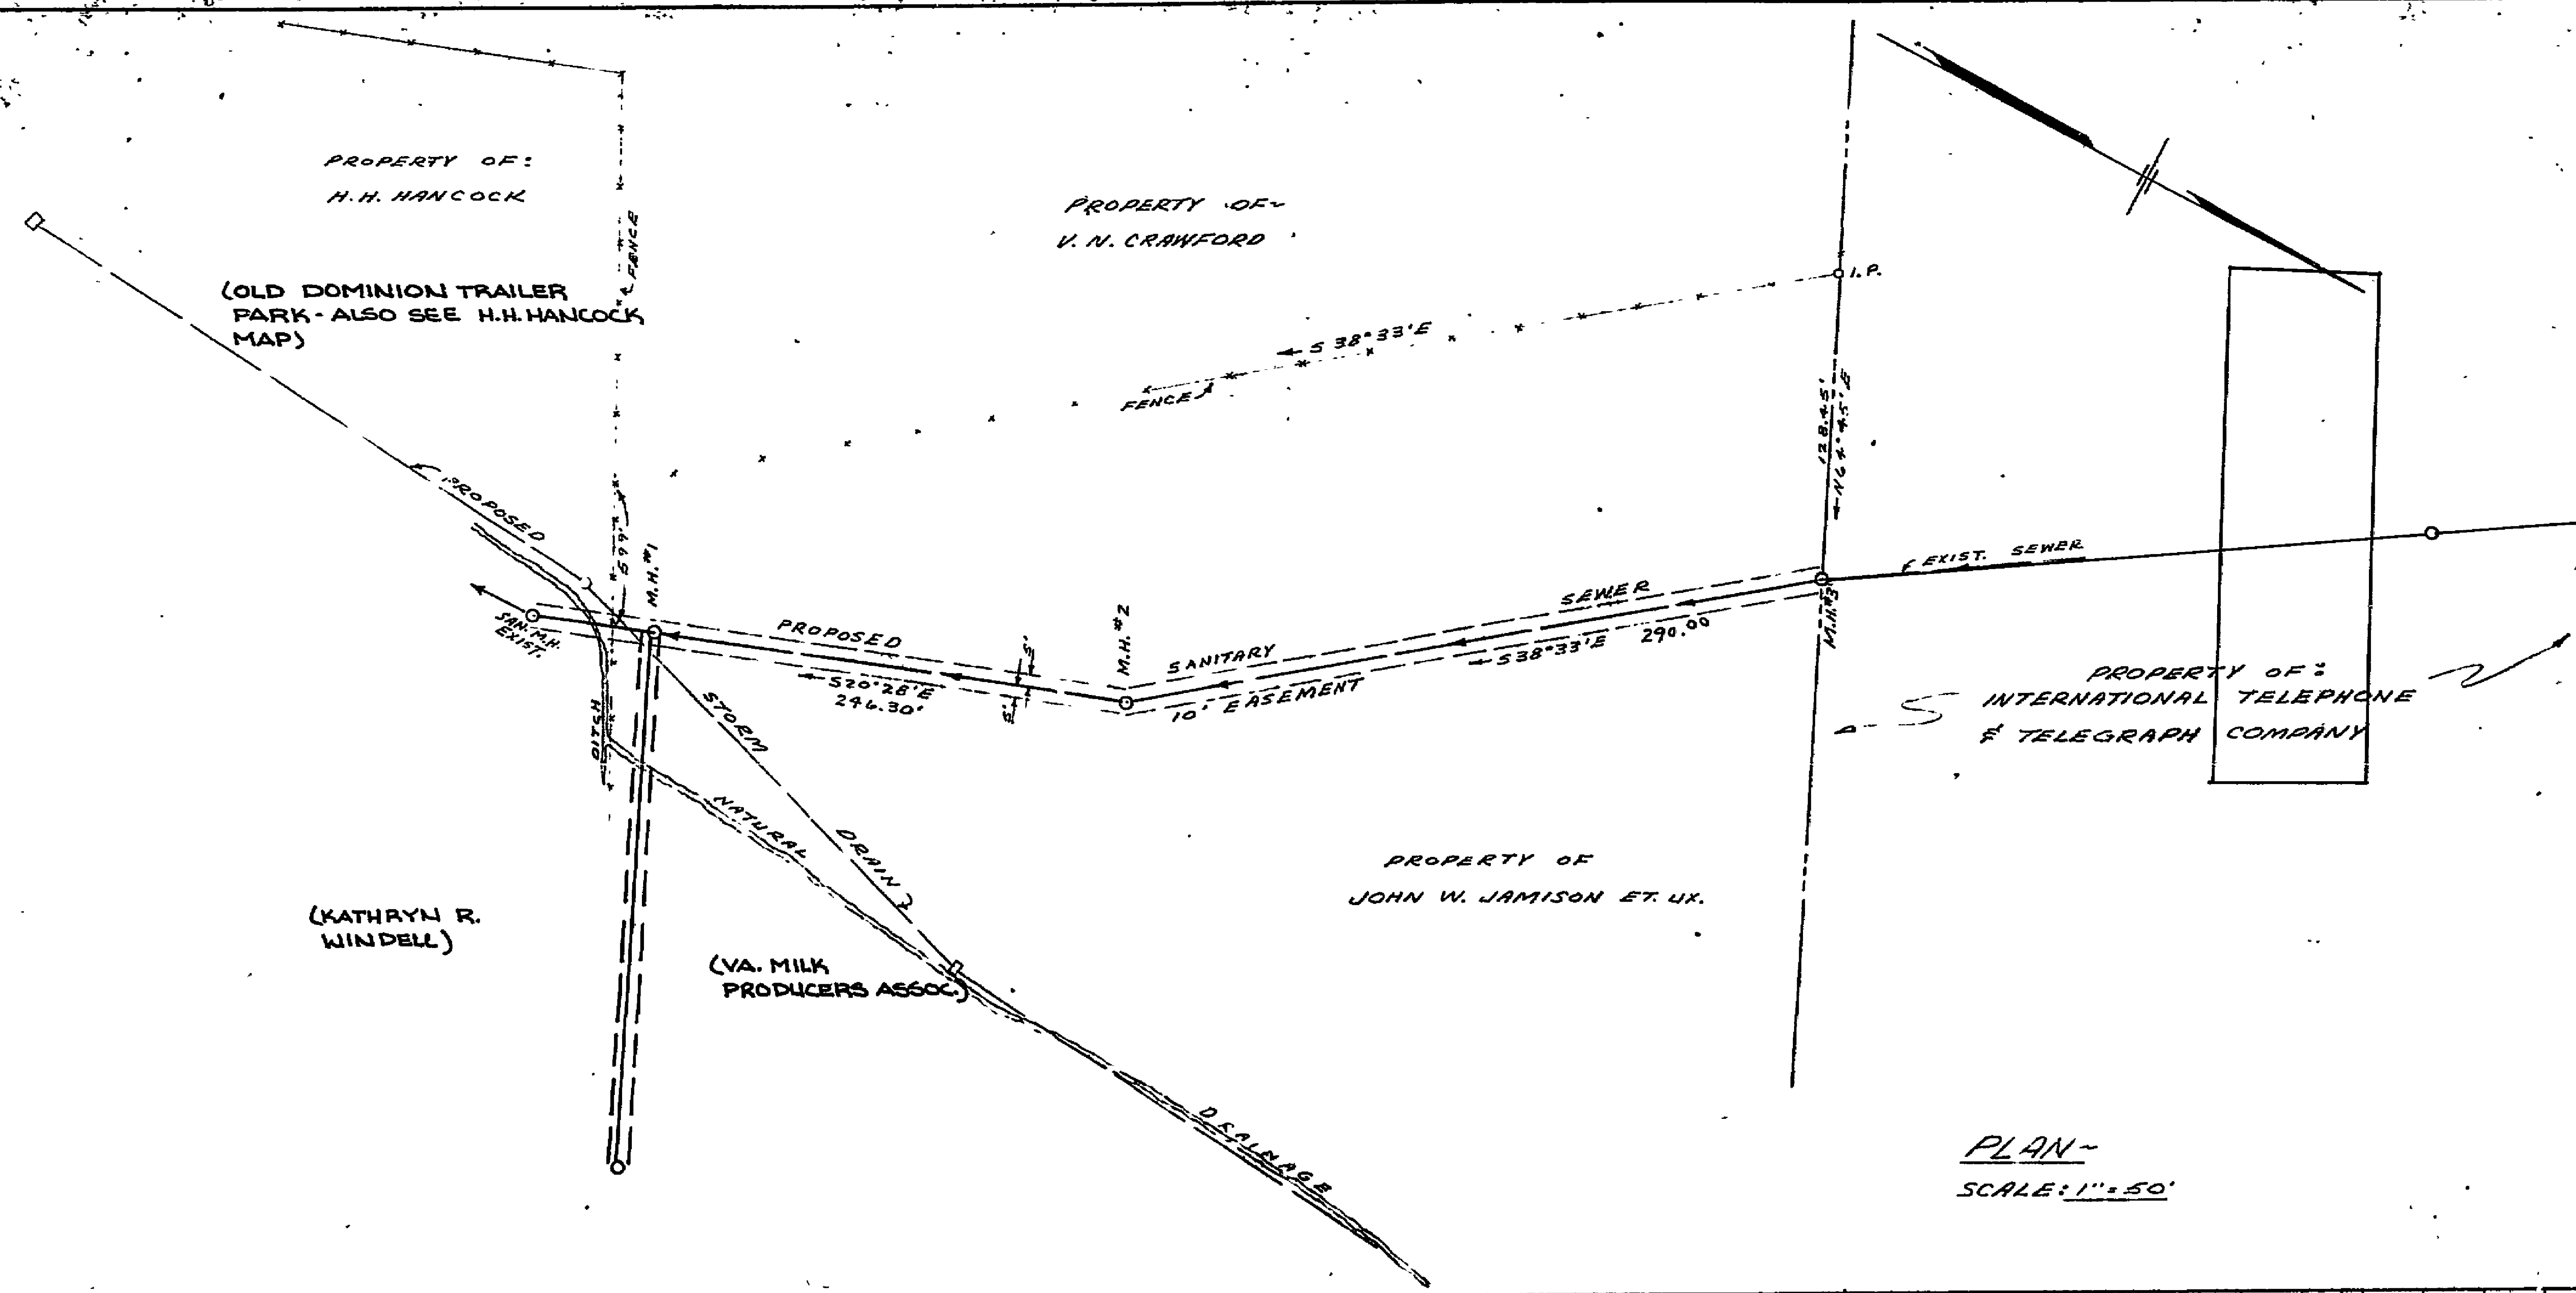

APPROVED:

[Signature]

CITY ENGINEER, ROANOKE, VA.

[Signature]

DIRECTOR, ROANOKE CO. SANITATION DEPT.

NOTES:

SEWER & MANHOLES TO BE CONSTRUCTED IN ACCORDANCE WITH CITY OF ROANOKE STANDARDS & SPECIFICATIONS.

REVISIONS:

(1) REVISED BY ROANOKE COUNTY 5-22-50

PLAN & PROFILE

PROPOSED SEWER MAIN

FOR

INTERNATIONAL TELEPHONE & TELEGRAPH COMPANY

UNDER PROPERTY OF

JOHN W. JAMISON & H. H. HANCOCK

ROANOKE CO. VIRGINIA

DATE: NOV. 3, 1924

SCALE: AS SHOWN