



DESIGN FEATURES RELATING TO CONSTRUCTION OR TO REGULATION AND CONTROL OF TRAFFIC MAY BE SUBJECT TO CHANGE AS DEEMED NECESSARY BY ROANOKE COUNTY OR THE DEPARTMENT

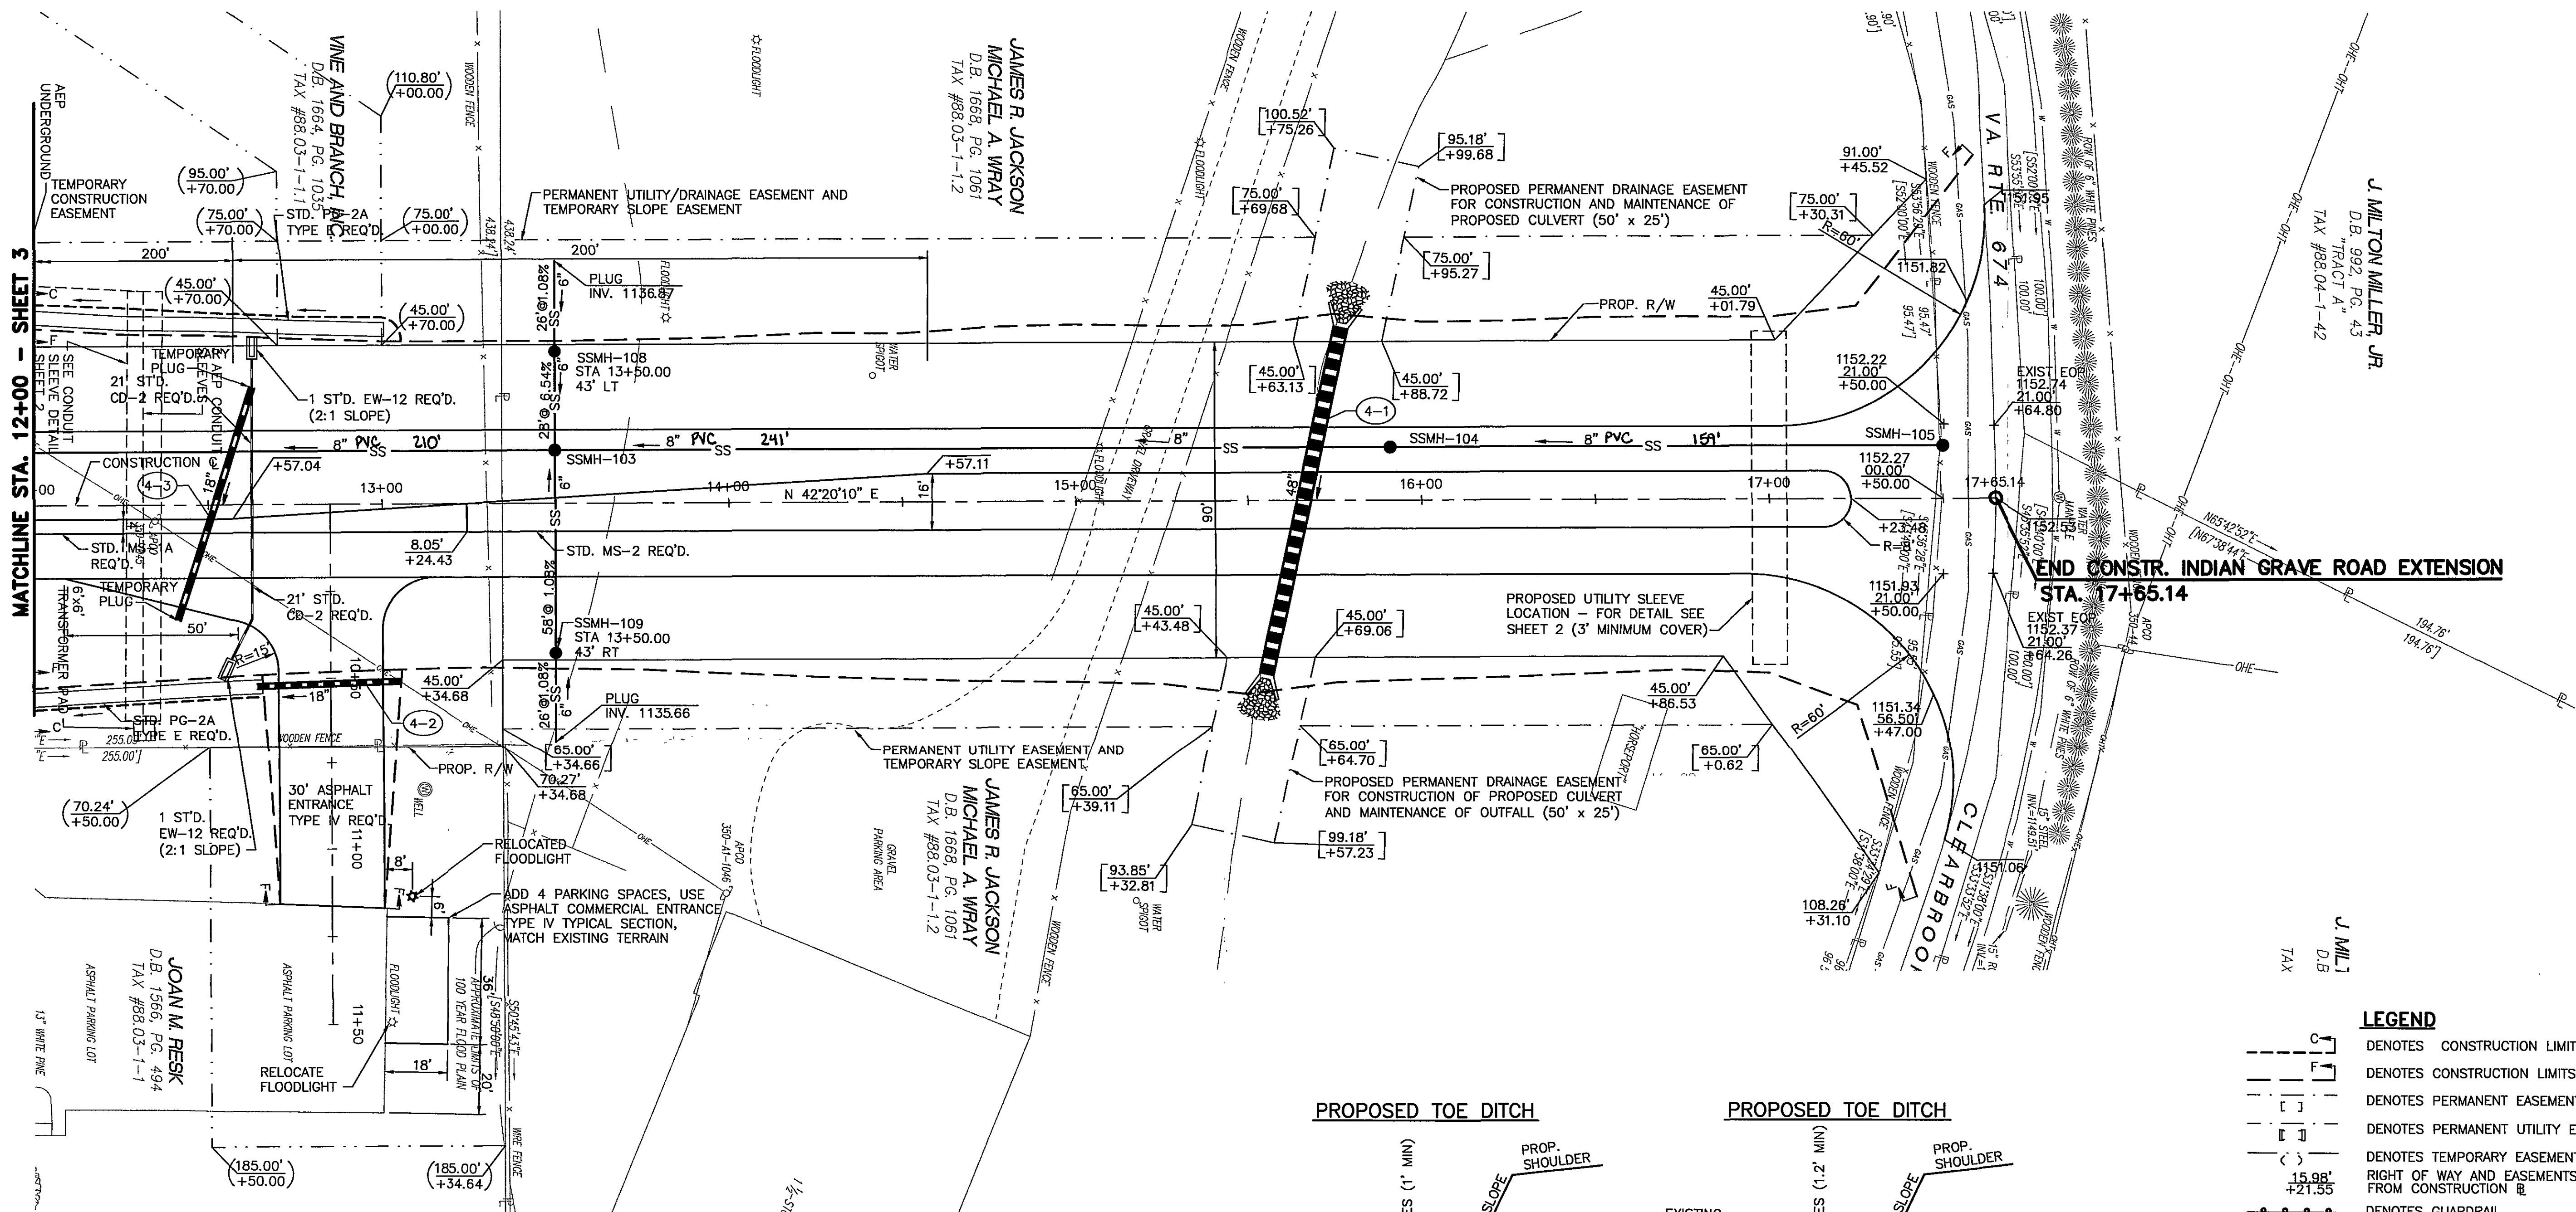

END CONSTR. INDIAN GRAVE ROAD EXTENSION
STA. 17+65.14

LEGEND	
	DENOTES CONSTRUCTION LIMITS IN CUTS
	DENOTES CONSTRUCTION LIMITS IN FILLS
	DENOTES PERMANENT EASEMENTS
	DENOTES PERMANENT UTILITY EASEMENTS
	DENOTES TEMPORARY EASEMENTS
	DENOTES RIGHT OF WAY AND EASEMENTS REFERENCED FROM CONSTRUCTION B
	DENOTES GUARDRAIL

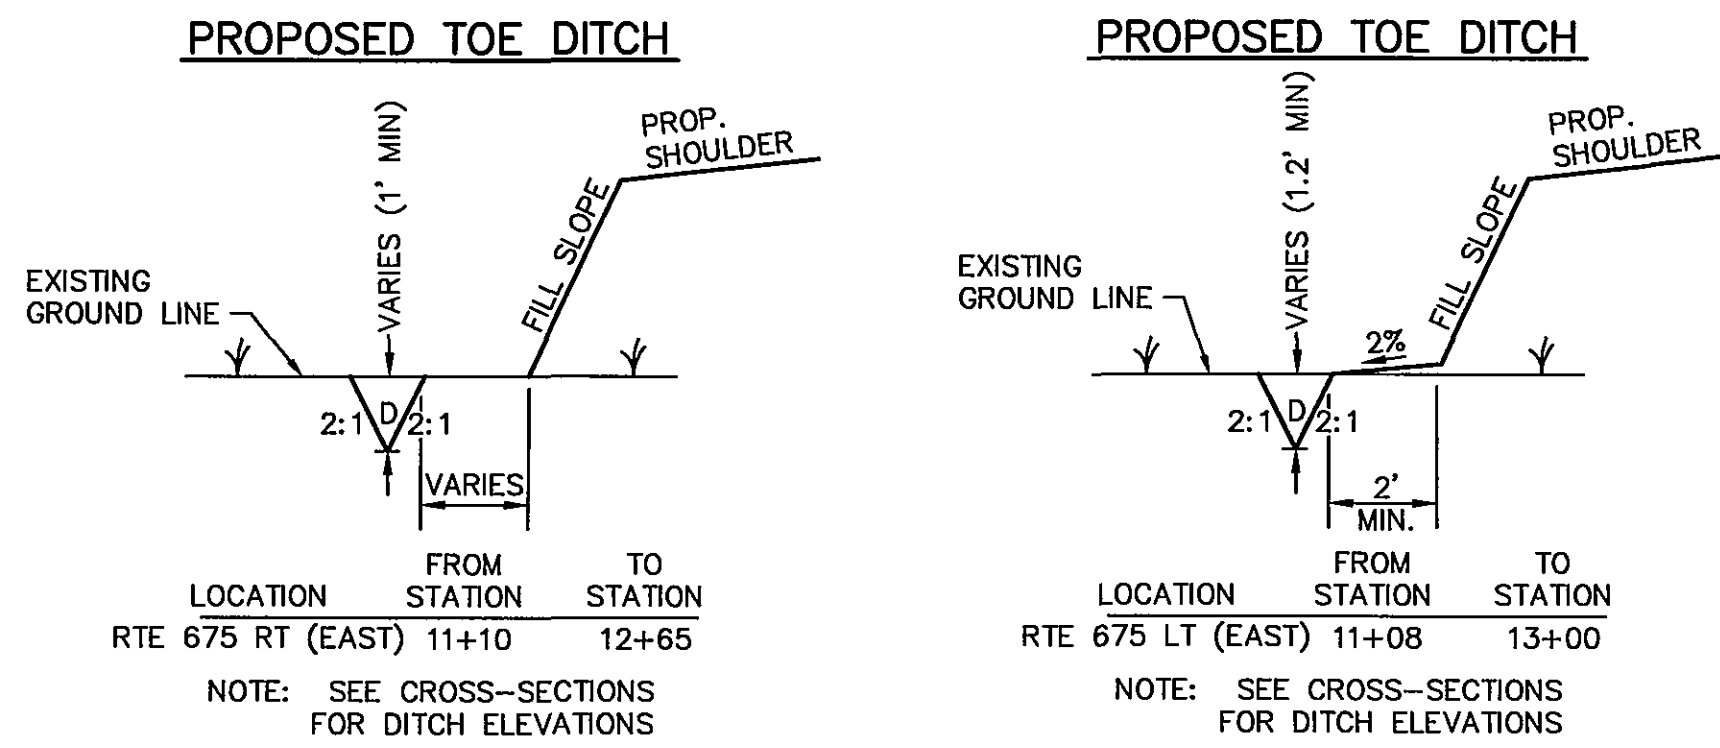

REFERENCES	
ENTRANCE TYPES	2
DRAINAGE AND SANITARY SEWER DESCRIPTIONS	2K
PROFILE INDIAN GRAVE RD.	4A
ENTRANCE PROFILE	4A
SANITARY SEWER DETAILS	12

SEALS



SIGNALIZATION OF INDIAN GRAVE ROAD AND ROUTE 220
0675-080-320, C-501, D-690
0674-080-319, M-501, B-689
DEPARTMENT OF COMMUNITY DEVELOPMENT
COUNTY OF ROANOKE
ROANOKE, VIRGINIA

HSMM
ARCHITECTS ENGINEERS PLANNERS
HAYES, SEAY, MATTERN & MATTERN, INC.
1315 FRANKLIN ROAD
ROANOKE, VA 24016
(540) 857-3100
www.hsmm.com

REV	DATE	DESCRIPTION	APP
1	2003	ISSUE DATE: FEB 2, 2003	
2		DESIGNED BY: AKCB	
3		DRAWN BY: MGS	
4		CHECKED BY: PPA	
5		SUBMITTED BY: JSH	

HIGHWAY	
PLAN	
INDIAN GRAVE ROAD EXTENSION	
STA. 12+00 TO 17+65.14	