



PLAN	SURVEYED	BY	DATE
	PLOTTED		
	NOTE BOOK		
	NO.		

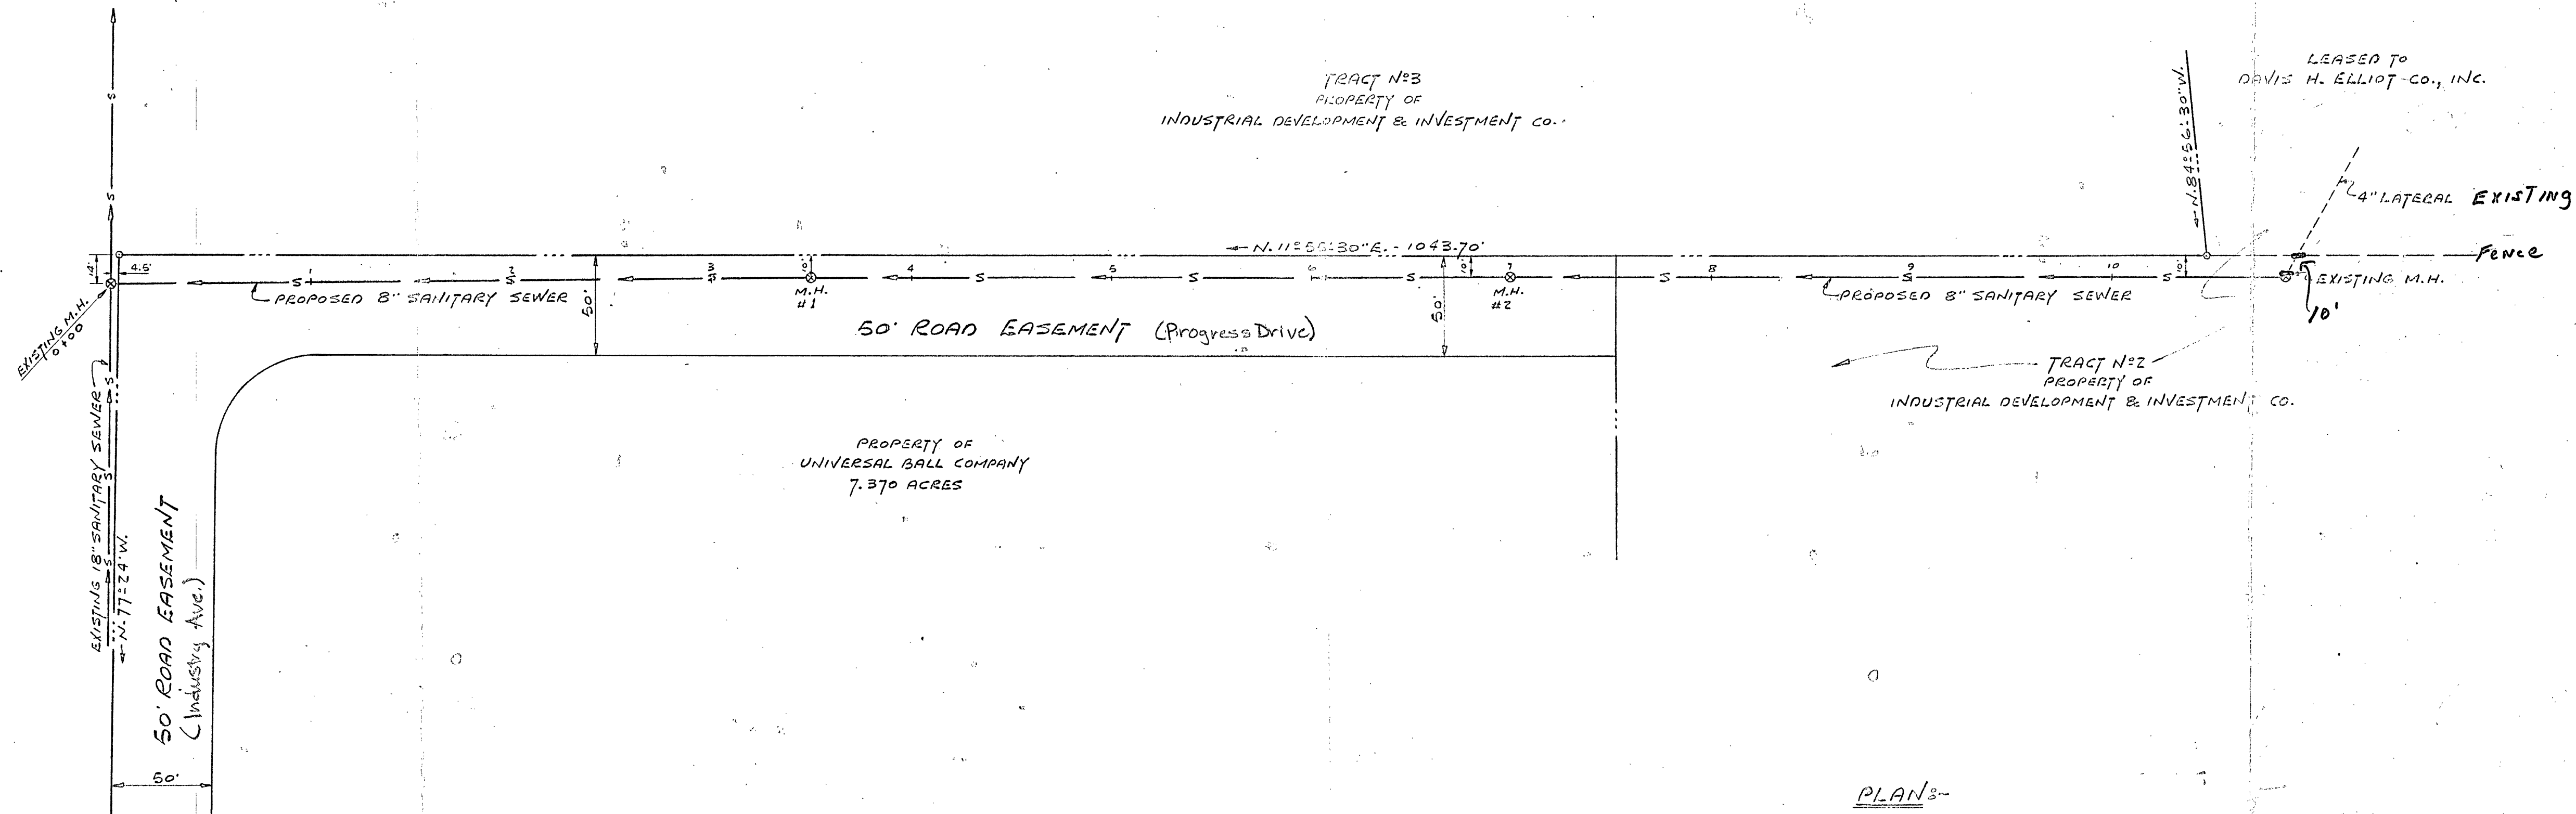

PLAN 3-
SCALE 1" = 50'

PROFILE	SURVEYED	BY	DATE
	PLOTTED		
	NOTE BOOK		
	NO.		

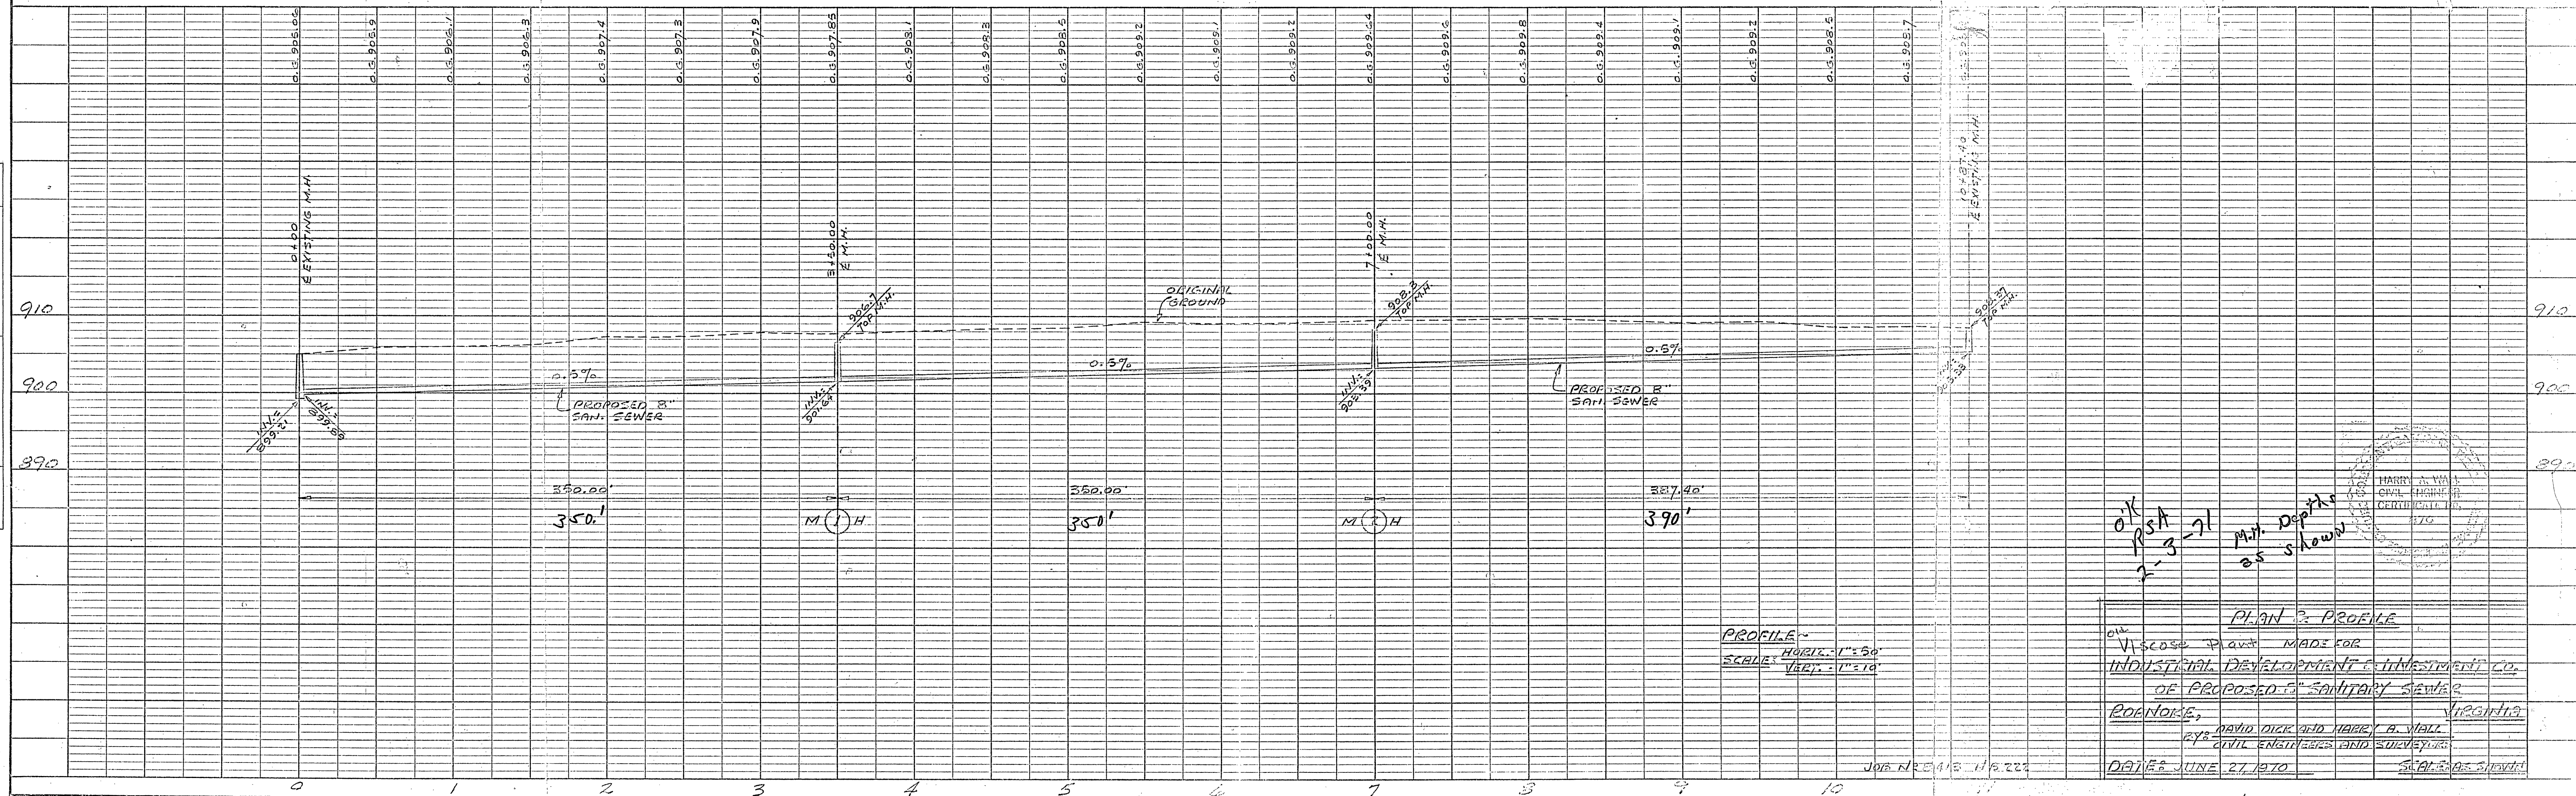

PROFILE-
HORIZ. 1" = 50'
VERT. 1" = 10'

O.K.
P.S.A.
2-3-71
M.H. Depth
as shown

PLAN 3- PROFILE
MADE FOR
INDUSTRIAL DEVELOPMENT & INVESTMENT CO.
OF PROPOSED 8" SANITARY SEWER
ROANOKE, VIRGINIA
BY: DAVID DICK AND HARRY B. WALL
CIVIL ENGINEERS AND SURVEYORS
DATE: JUNE 27, 1970
SCALE: AS SHOWN