


PROJECT NAME: Botetourt Co. Indus. Site
DATE: Feb 1988 - 8/9/88 Sewer Ext
TYPE: Sewer plan
LOCATION: PTE 11
TOTAL # SHEETS: 45
A/E FIRM: Lang
OF SETS: 1 (2)


BOTETOURT COUNTY INDUSTRIAL SITE SANITARY SEWER LINE EXTENSION

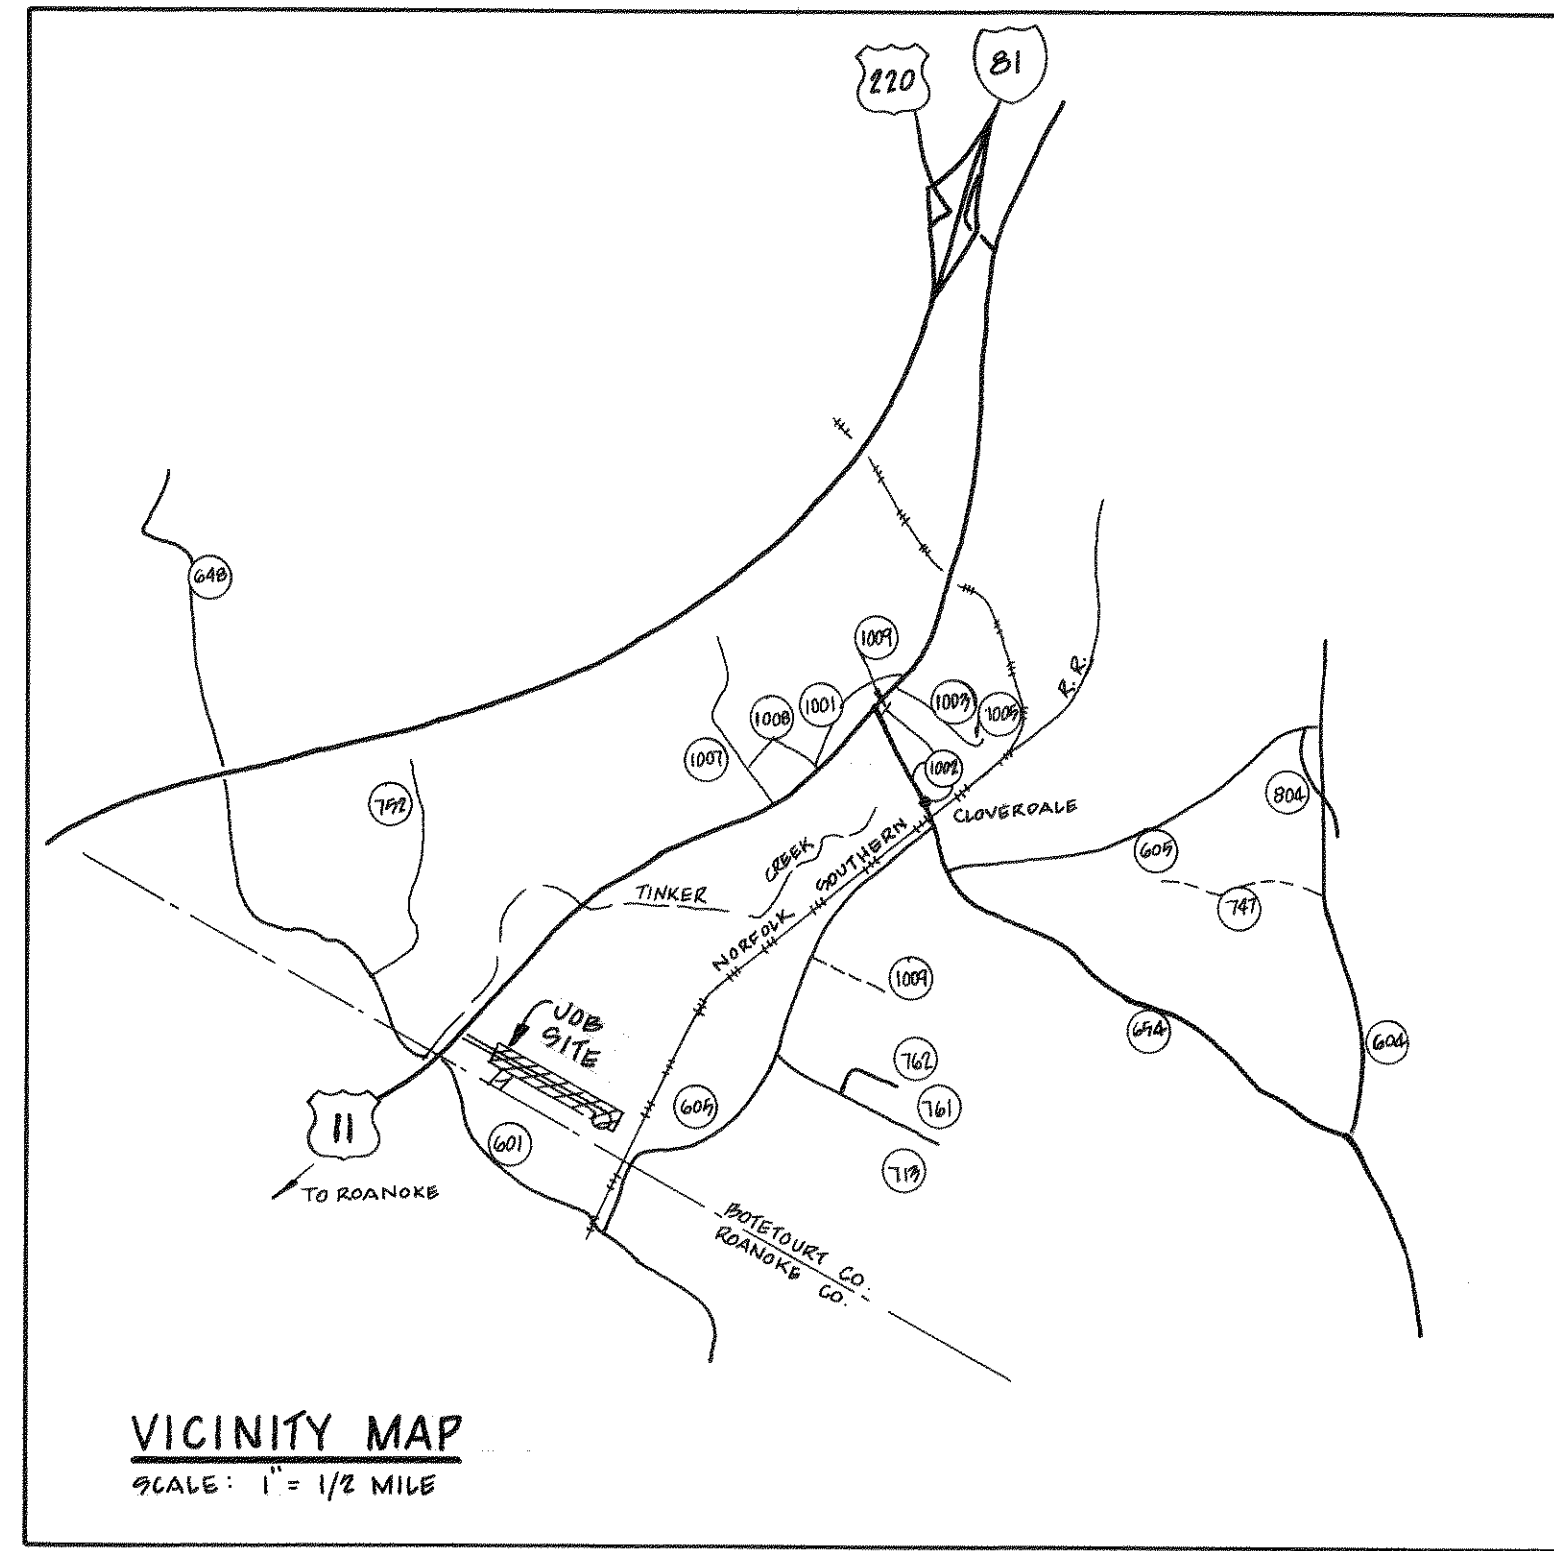

BOTETOURT COUNTY DEPARTMENT OF PUBLIC WORKS		
SCALE: AS SHOWN	APPROVED BY	DRAWN BY D.M.C
DATE: FEB. 1988		
COVER SHEET		
DRAWING NUMBER		

LEGEND

EXISTING	NEW	DESCRIPTION
W 12"	SS	WATER
SS	SS	SANITARY SEWER
SSMH	SSMH	SANITARY SEWER MANHOLE
---	---	PROPERTY LINE
---	---	EASEMENT LINE
---	---	TEMPORARY CONSTRUCTION EASEMENT
---	---	BEAM GUARDRAIL
---	---	OVERHEAD POWER LINE
---	---	EDGE OF PAVEMENT
---	---	TOP OF BANK
---	---	INVERT
---	---	ELEVATION
---	---	SPOT ELEVATION

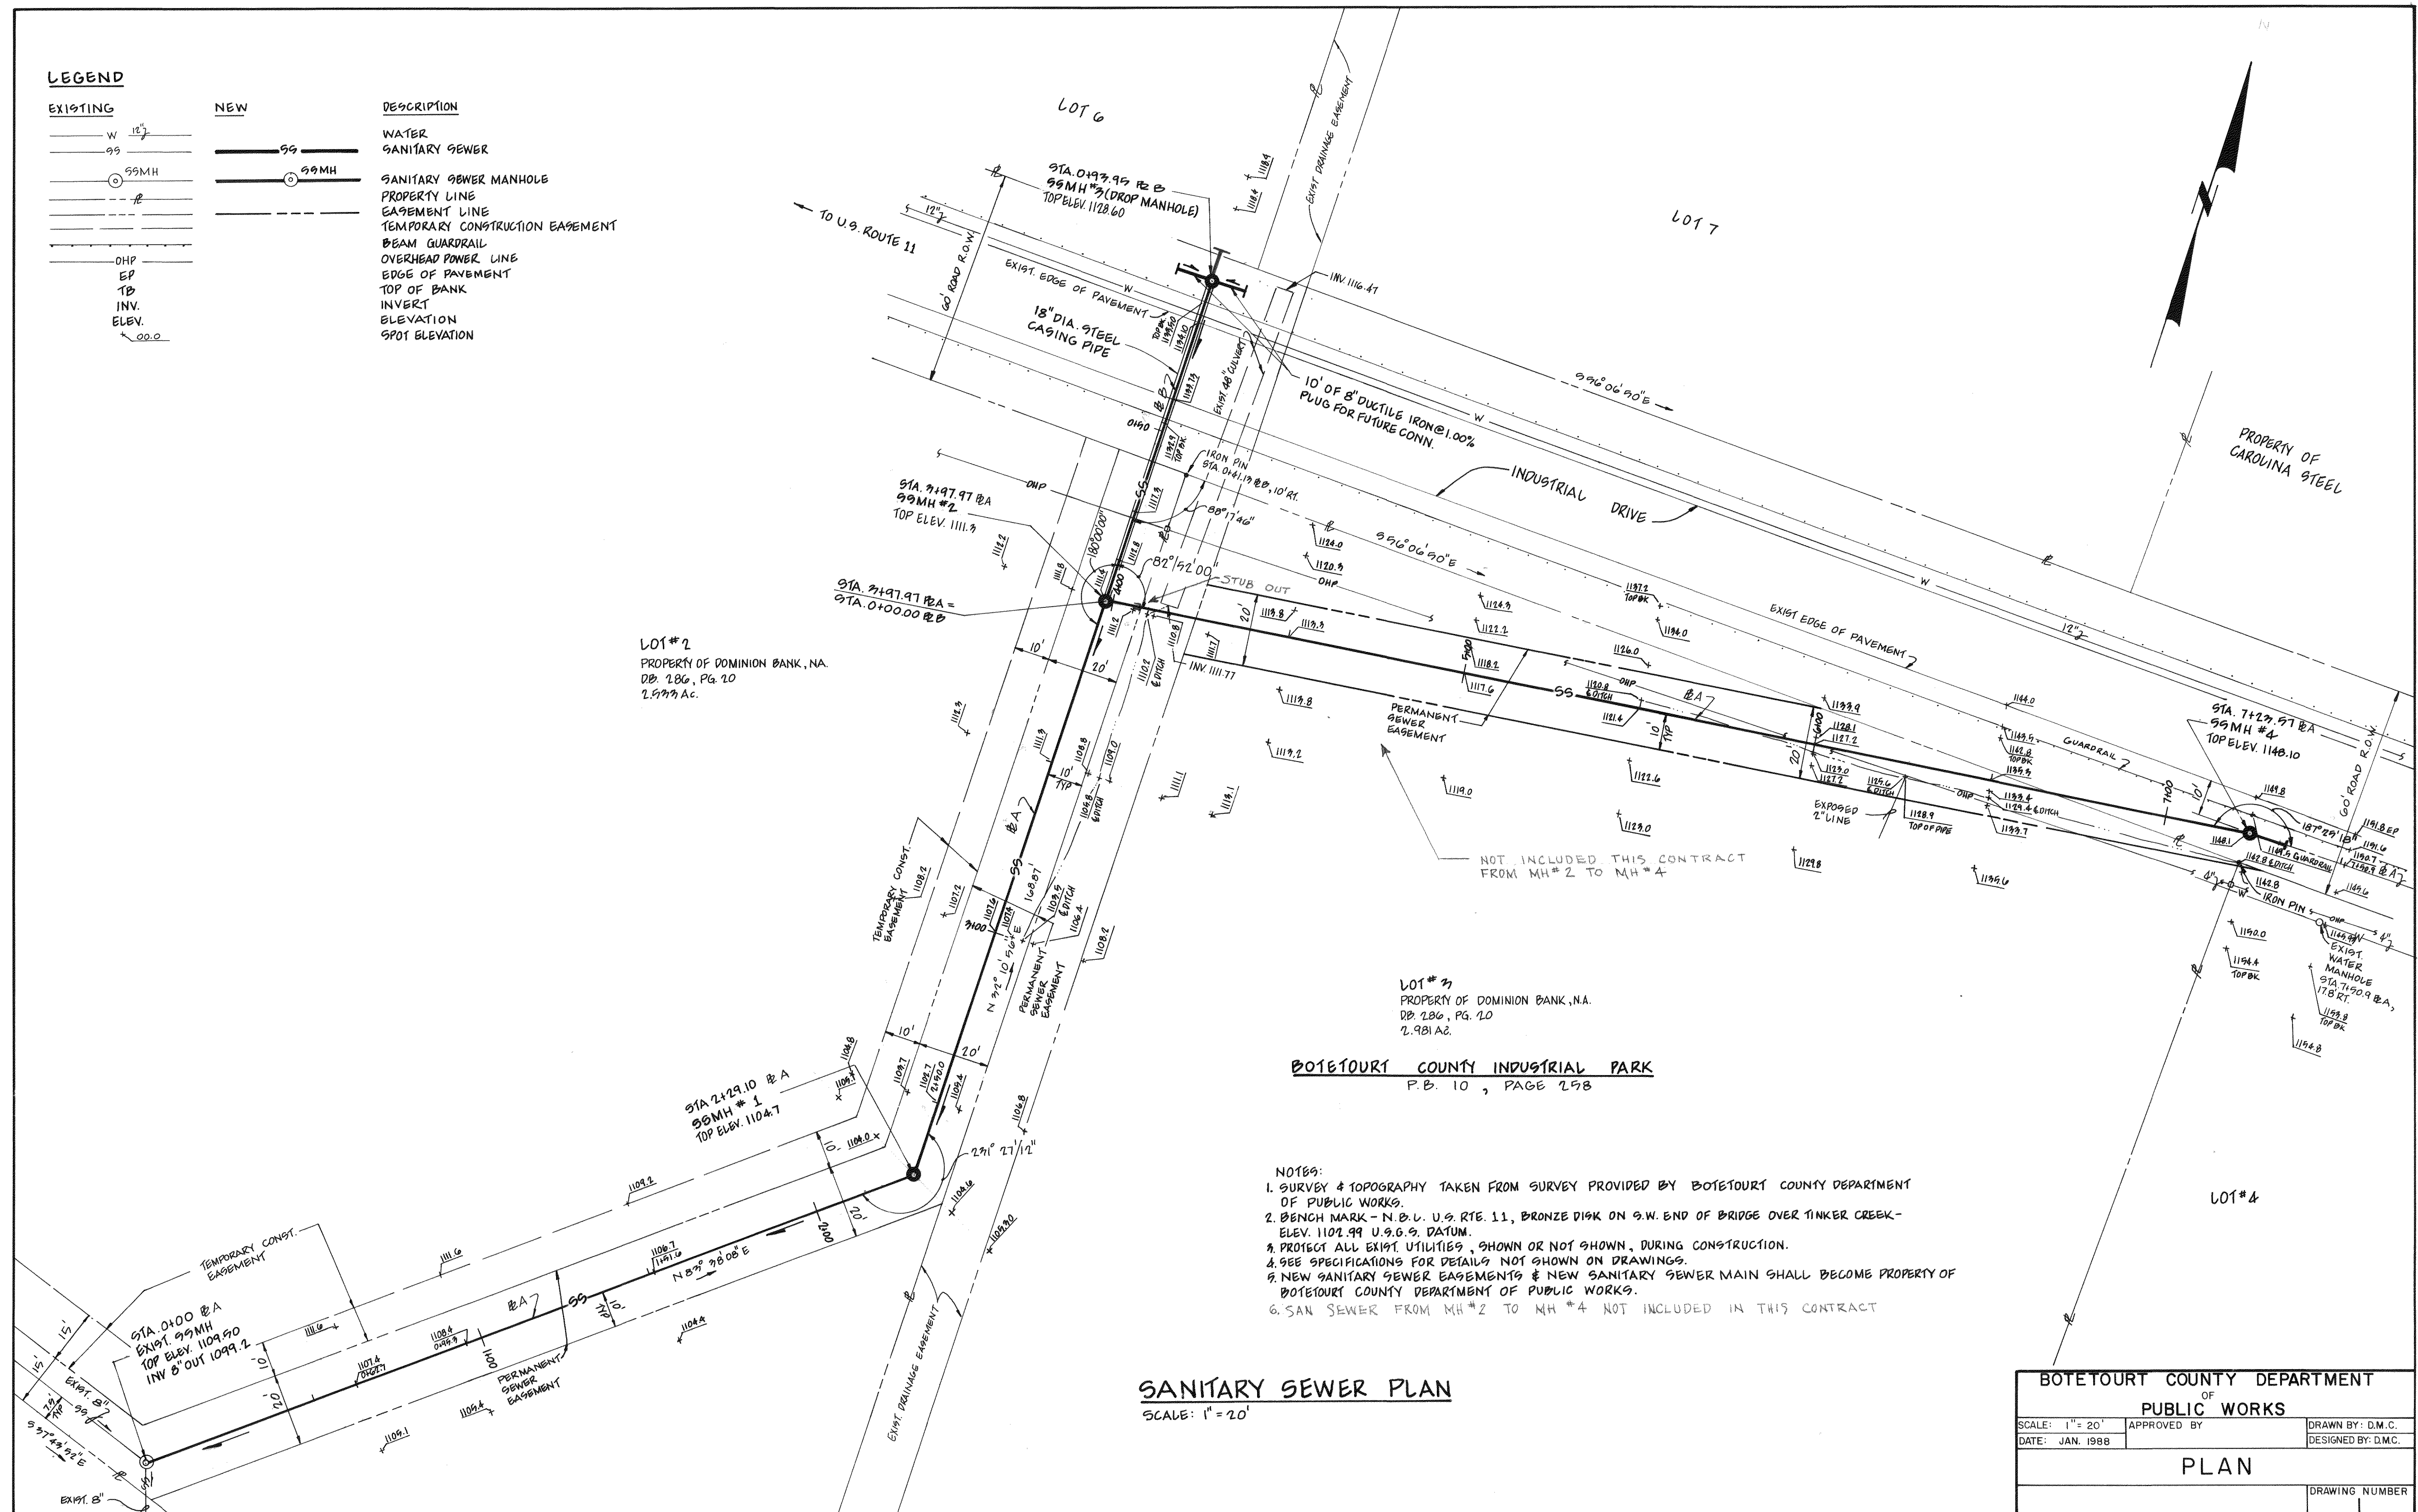


- NOTES:
1. SURVEY & TOPOGRAPHY TAKEN FROM SURVEY PROVIDED BY BOTETOURT COUNTY DEPARTMENT OF PUBLIC WORKS.
 2. BENCH MARK - N.B.L. U.S. RTE. 11, BRONZE DISK ON S.W. END OF BRIDGE OVER TINKER CREEK - ELEV. 1102.99 U.S.G.S. DATUM.
 3. PROTECT ALL EXIST. UTILITIES, SHOWN OR NOT SHOWN, DURING CONSTRUCTION.
 4. SEE SPECIFICATIONS FOR DETAILS NOT SHOWN ON DRAWINGS.
 5. NEW SANITARY SEWER EASEMENTS & NEW SANITARY SEWER MAIN SHALL BECOME PROPERTY OF BOTETOURT COUNTY DEPARTMENT OF PUBLIC WORKS.
 6. SAN SEWER FROM MH #2 TO MH #4 NOT INCLUDED IN THIS CONTRACT

SANITARY SEWER PLAN

SCALE: 1" = 20'


BOTETOURT COUNTY DEPARTMENT OF PUBLIC WORKS			
SCALE: 1" = 20'	APPROVED BY	DRAWN BY: D.M.C.	
DATE: JAN. 1988		DESIGNED BY: D.M.C.	
PLAN			
			DRAWING NUMBER

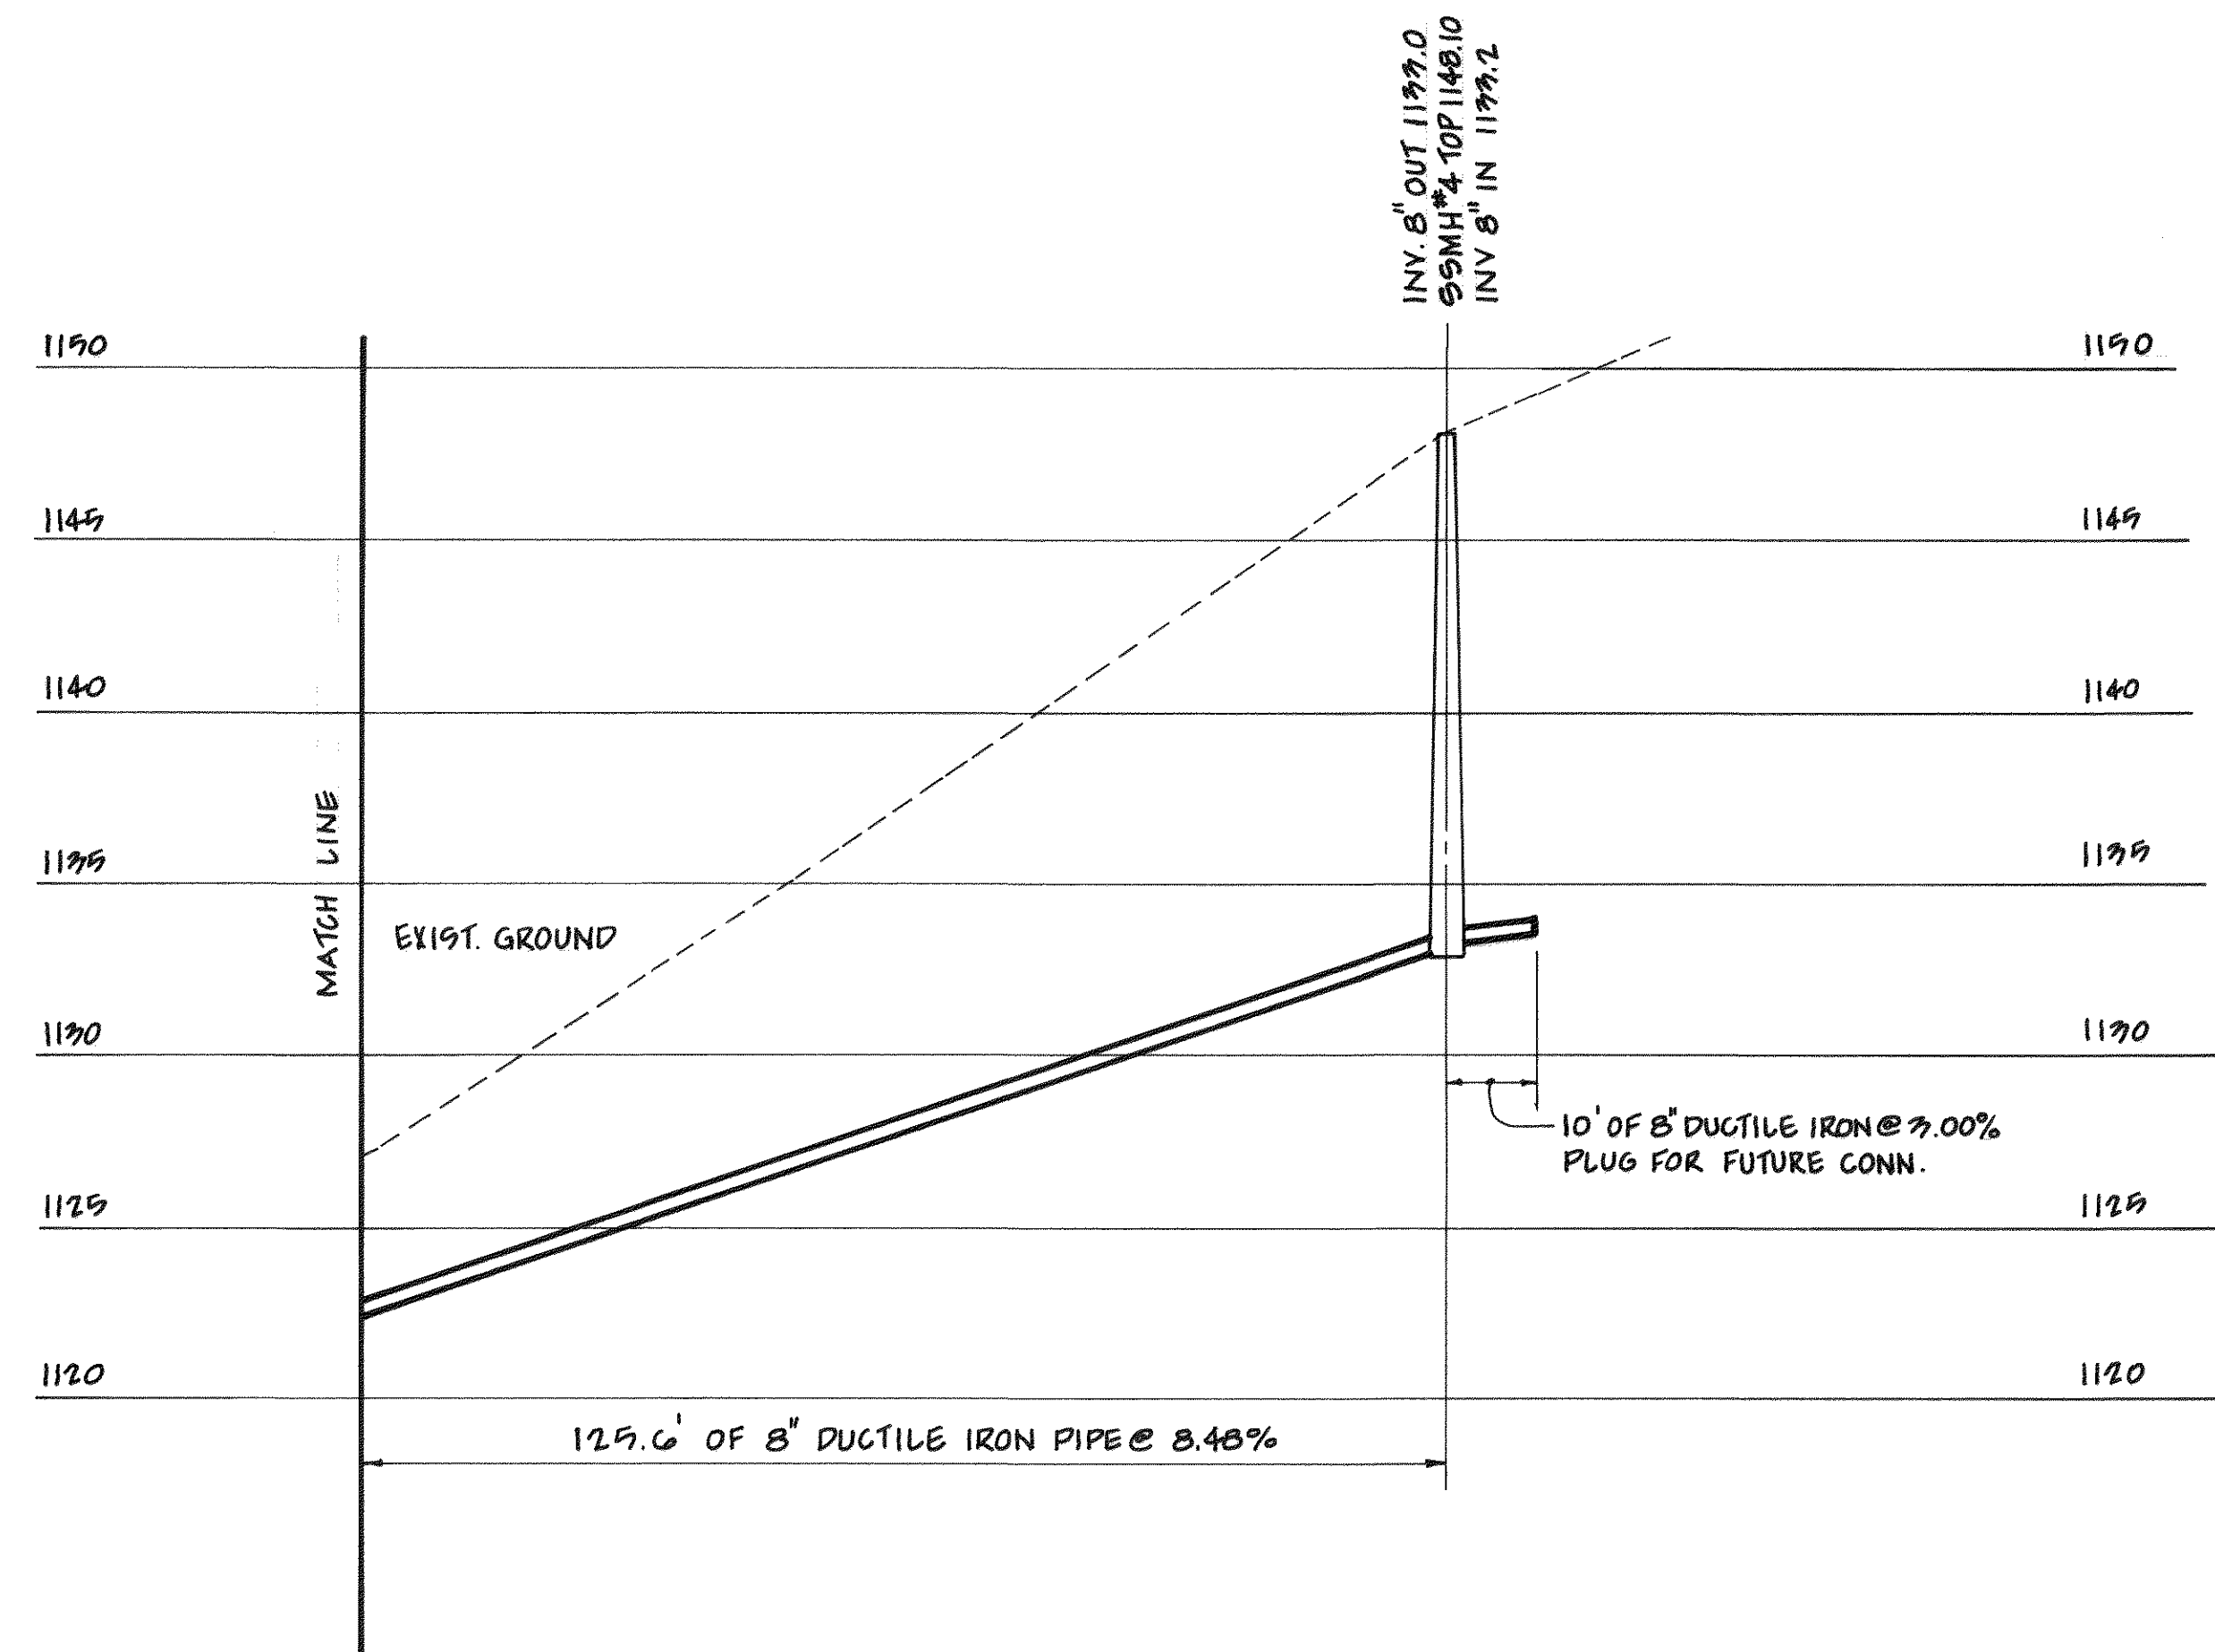

SANITARY SEWER PROFILE


SCALE: 1" = 5' VERT.
1" = 20' HORIZ.

NOT IN CONTRACT

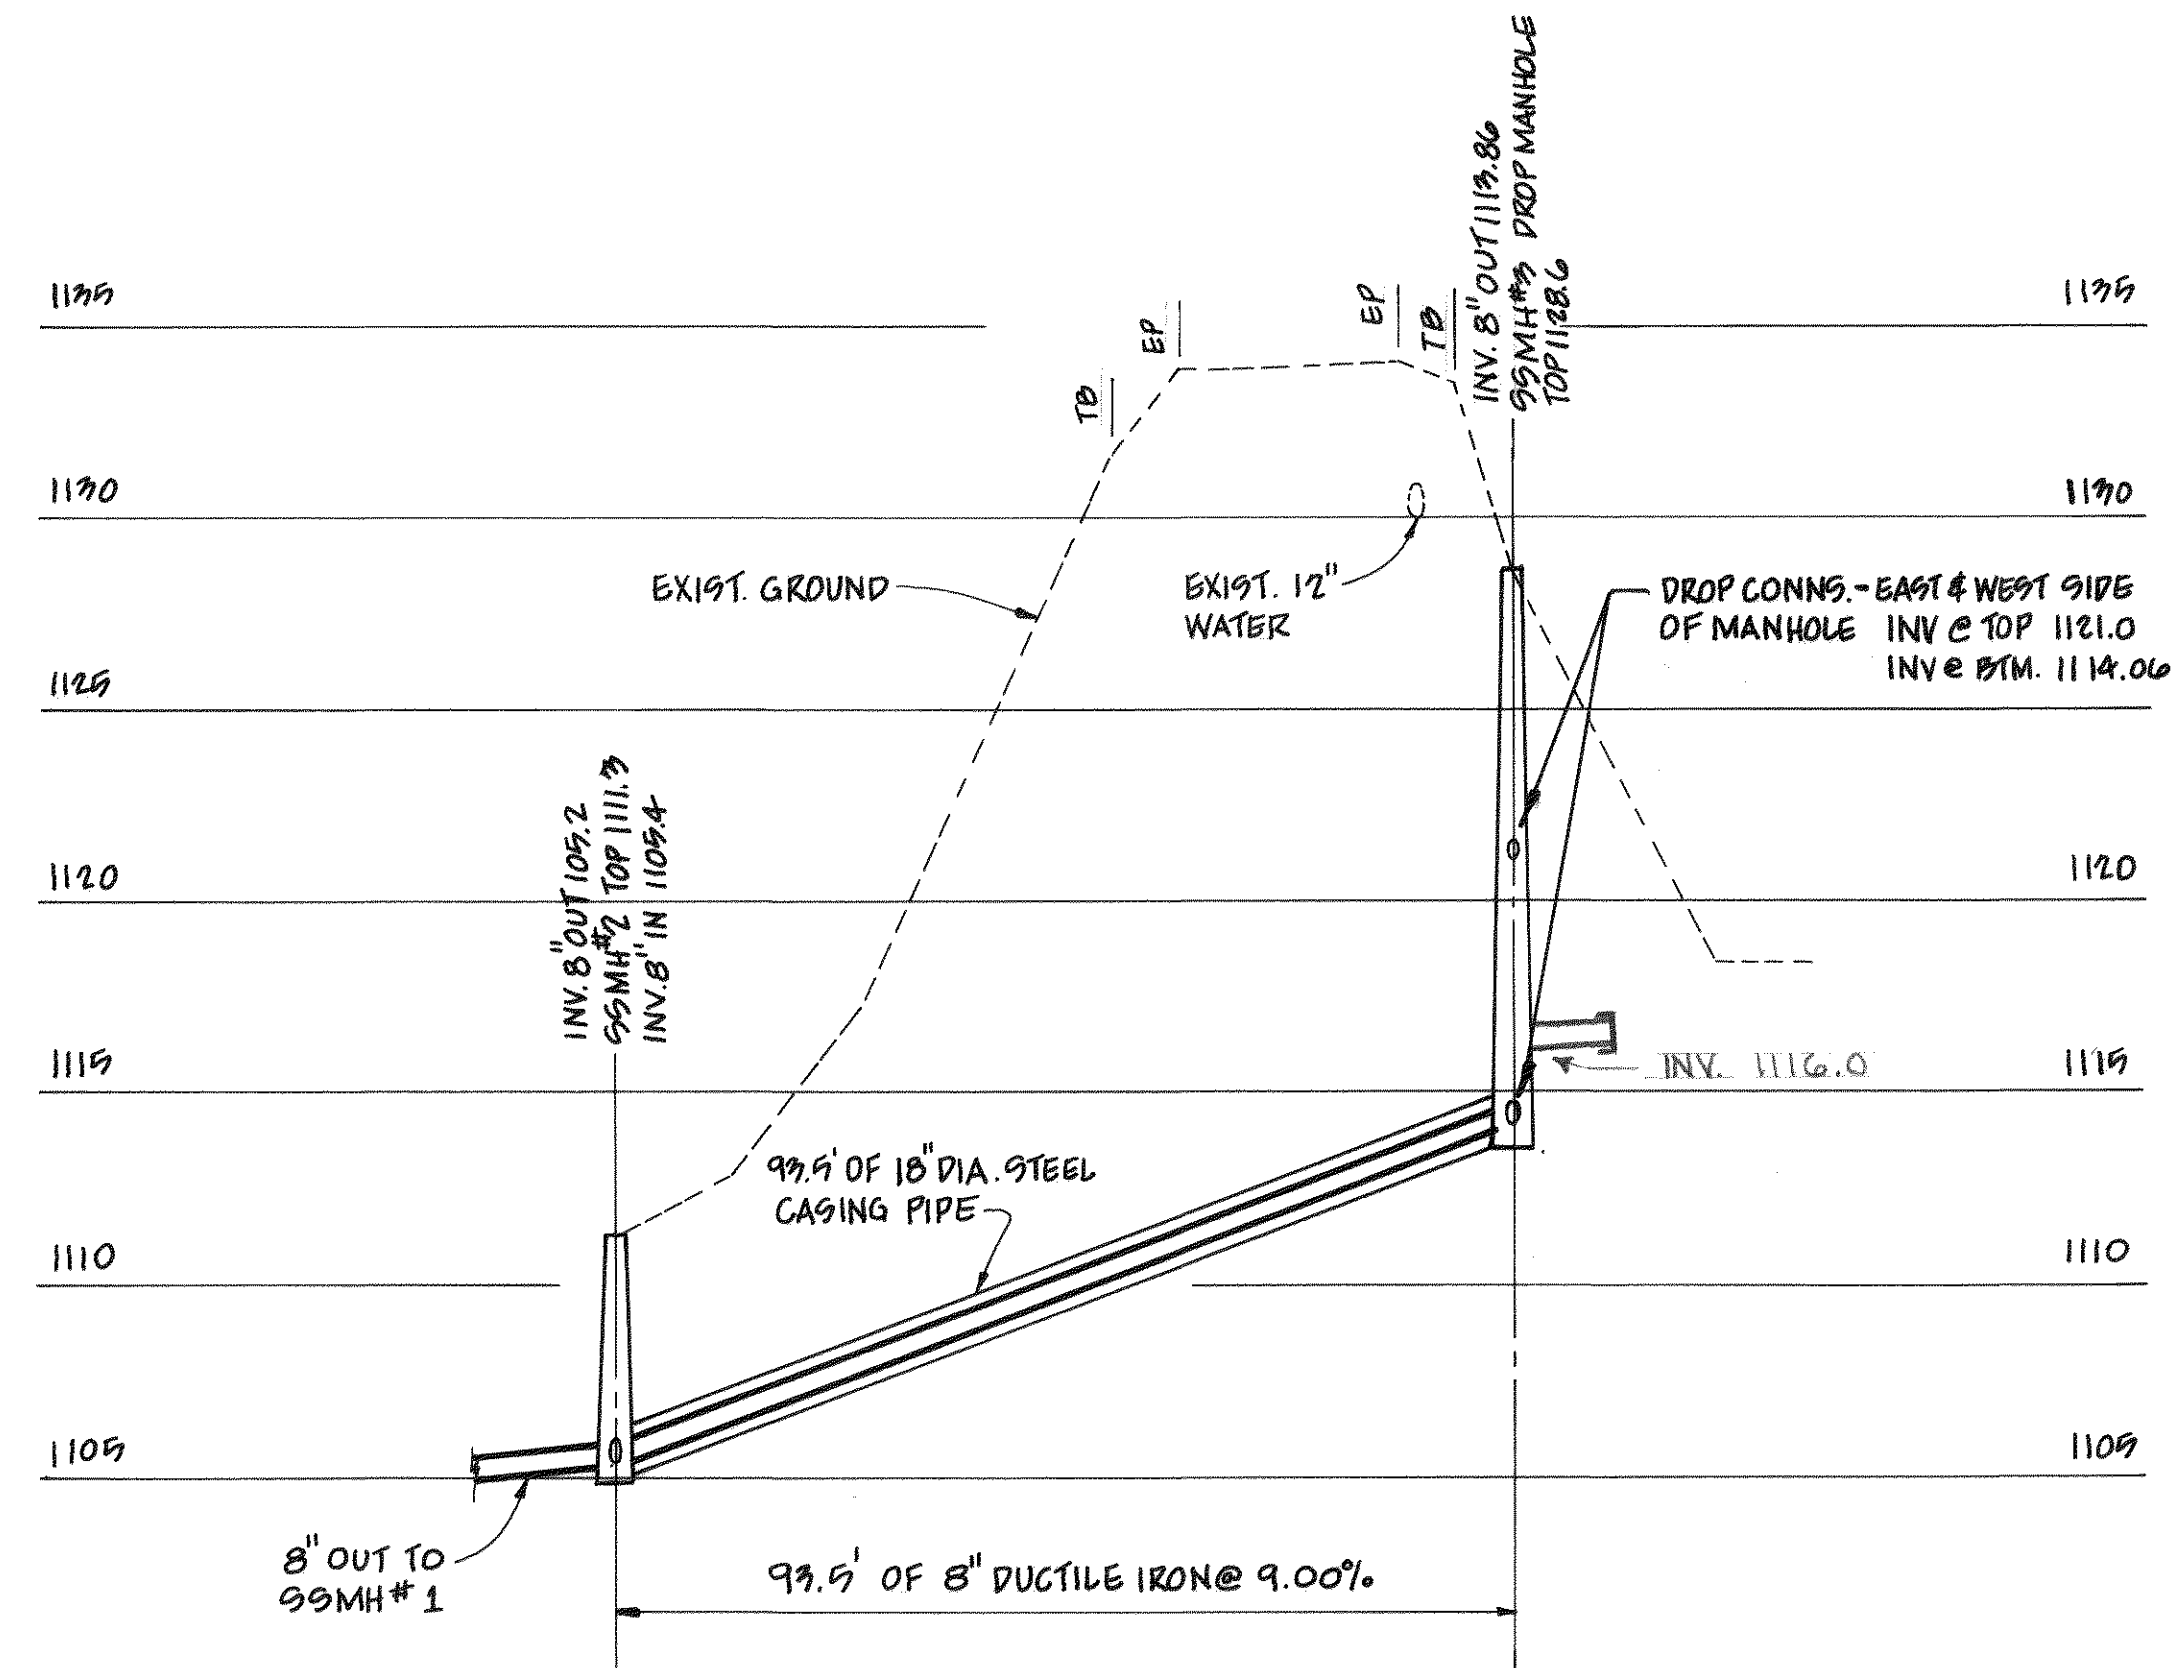

SANITARY SEWER PROFILE

SCALE: 1" = 5' VERT.
1" = 20' HORIZ.

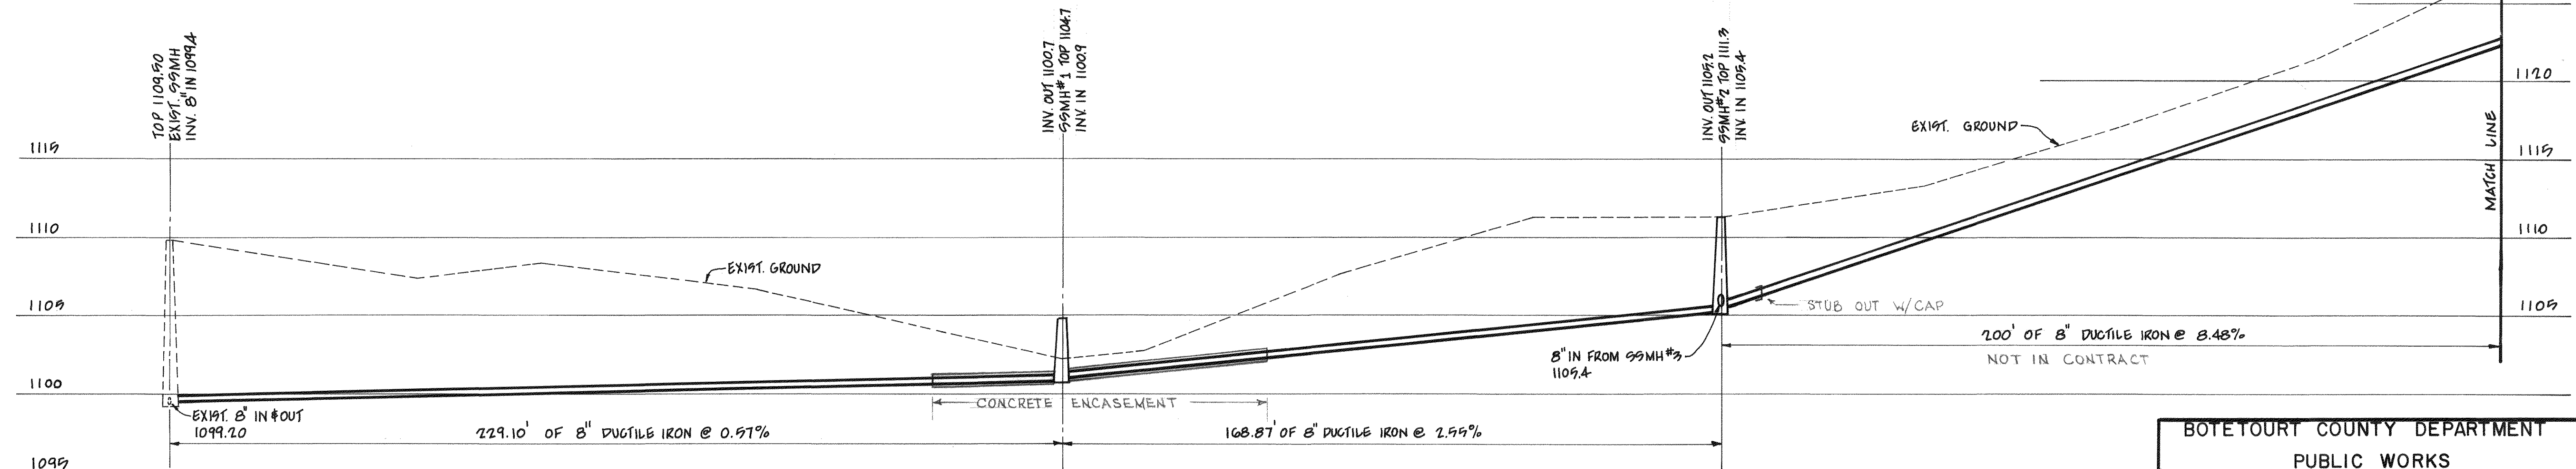

SANITARY SEWER PROFILE

SCALE: 1" = 5' VERT.
1" = 20' HORIZ.

BOTETOURT COUNTY DEPARTMENT		
PUBLIC WORKS		
SCALE: AS SHOWN	APPROVED BY	DRAWN BY: D.M.C.
DATE: JAN. 1988		
PROFILES		
		DRAWING NUMBER
		2