
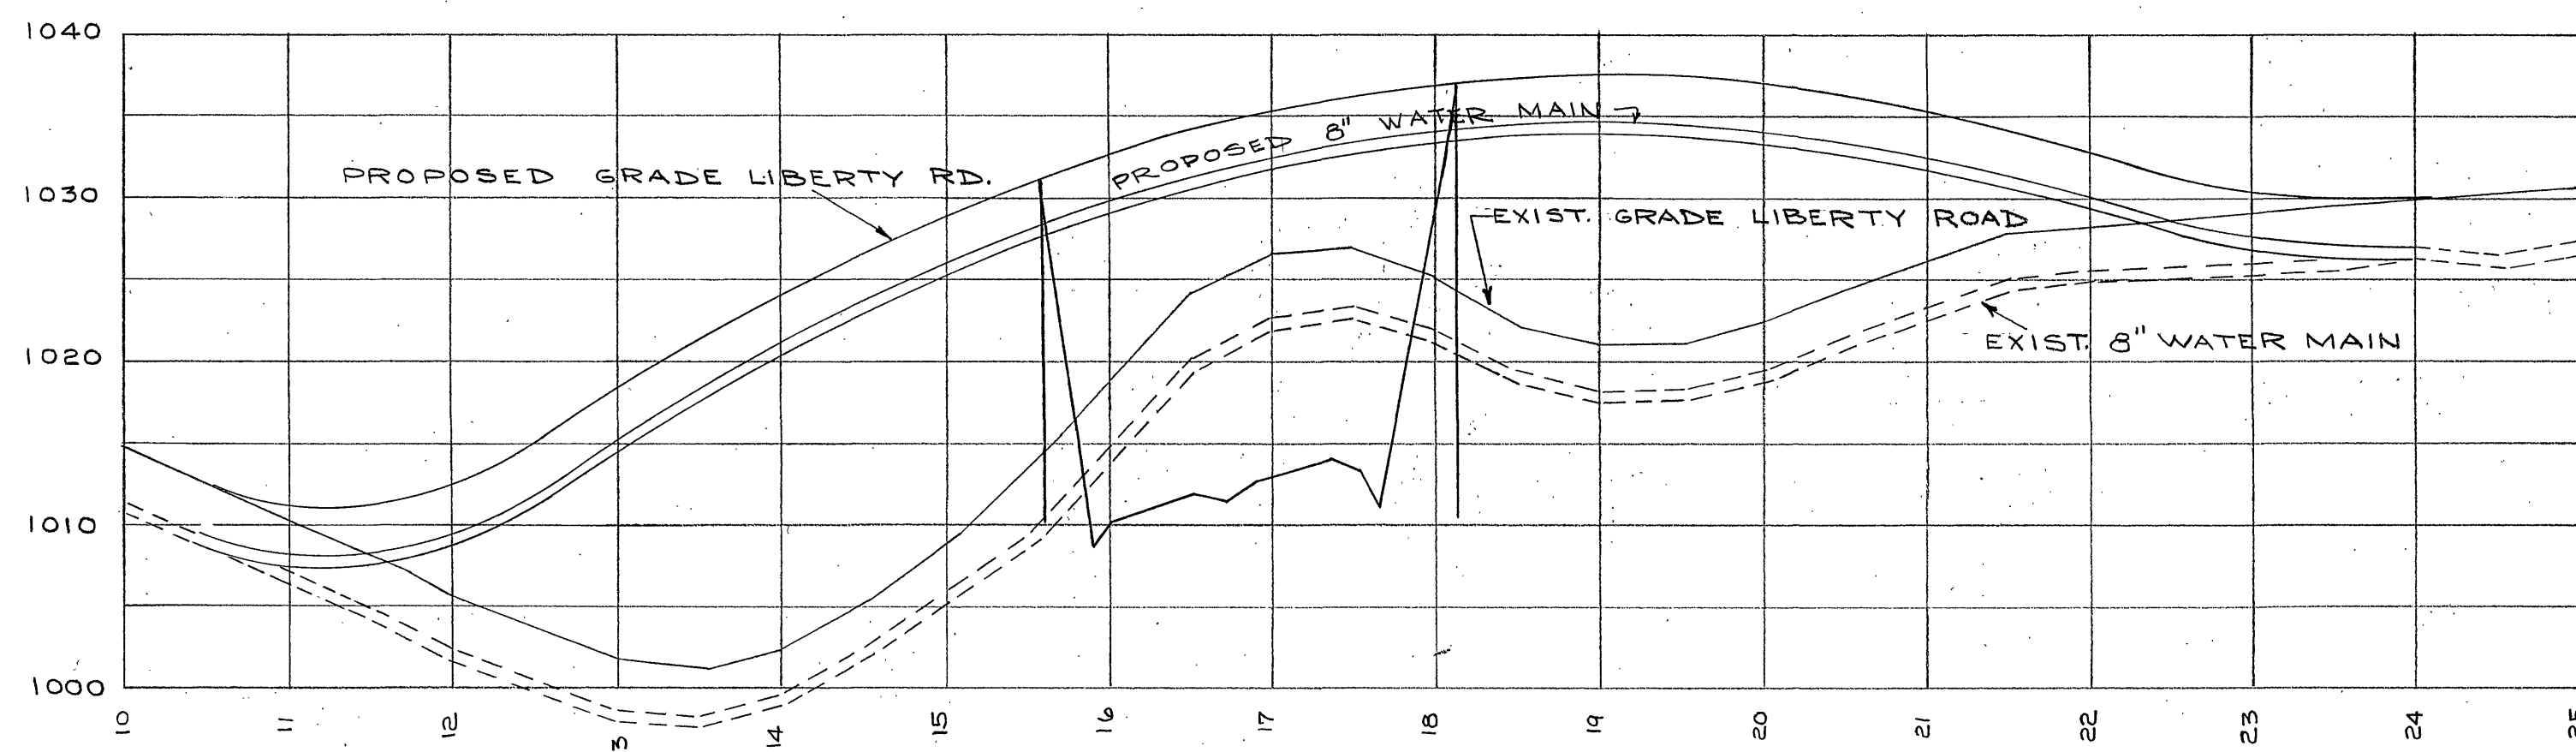


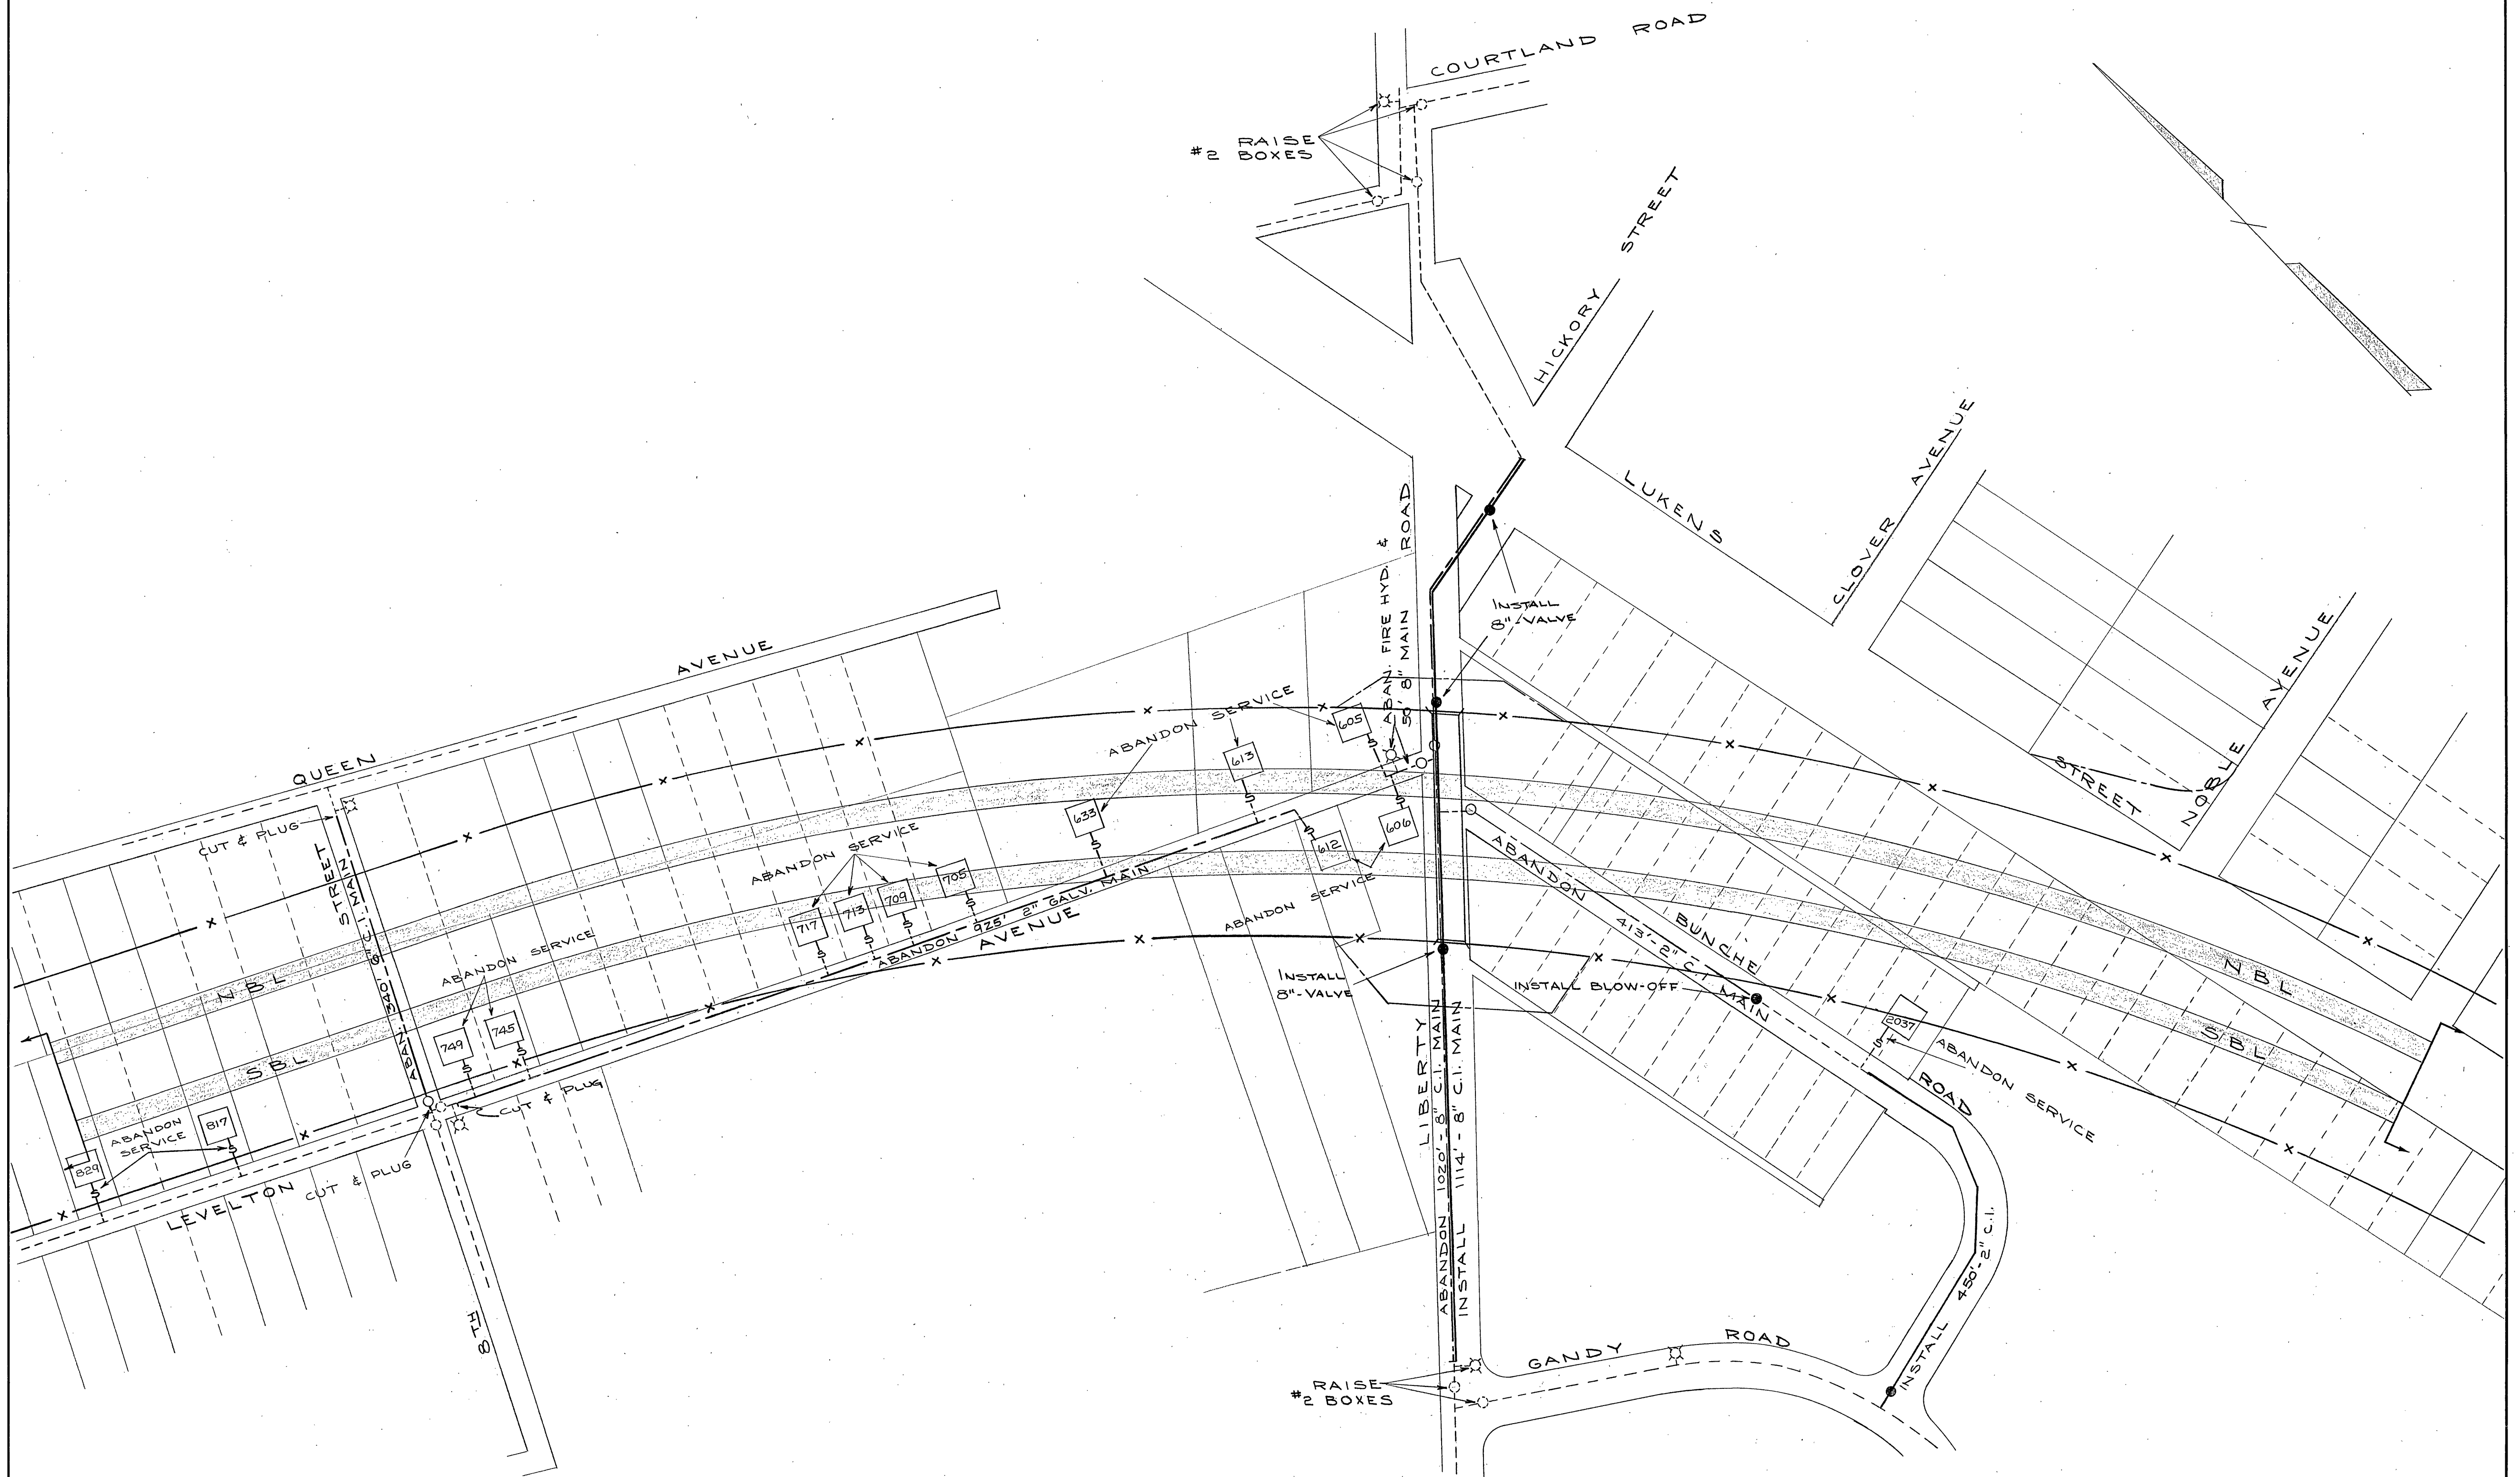

UTILITY ADJUSTMENT PLAN  
 CITY OF ROANOKE  
 WATER DEPARTMENT  
 PROJECT NO.  
 0581 - 128 - 070  
 R/W - 201  
 SCALE - 1" = 100' SHEET 3 OF 5