


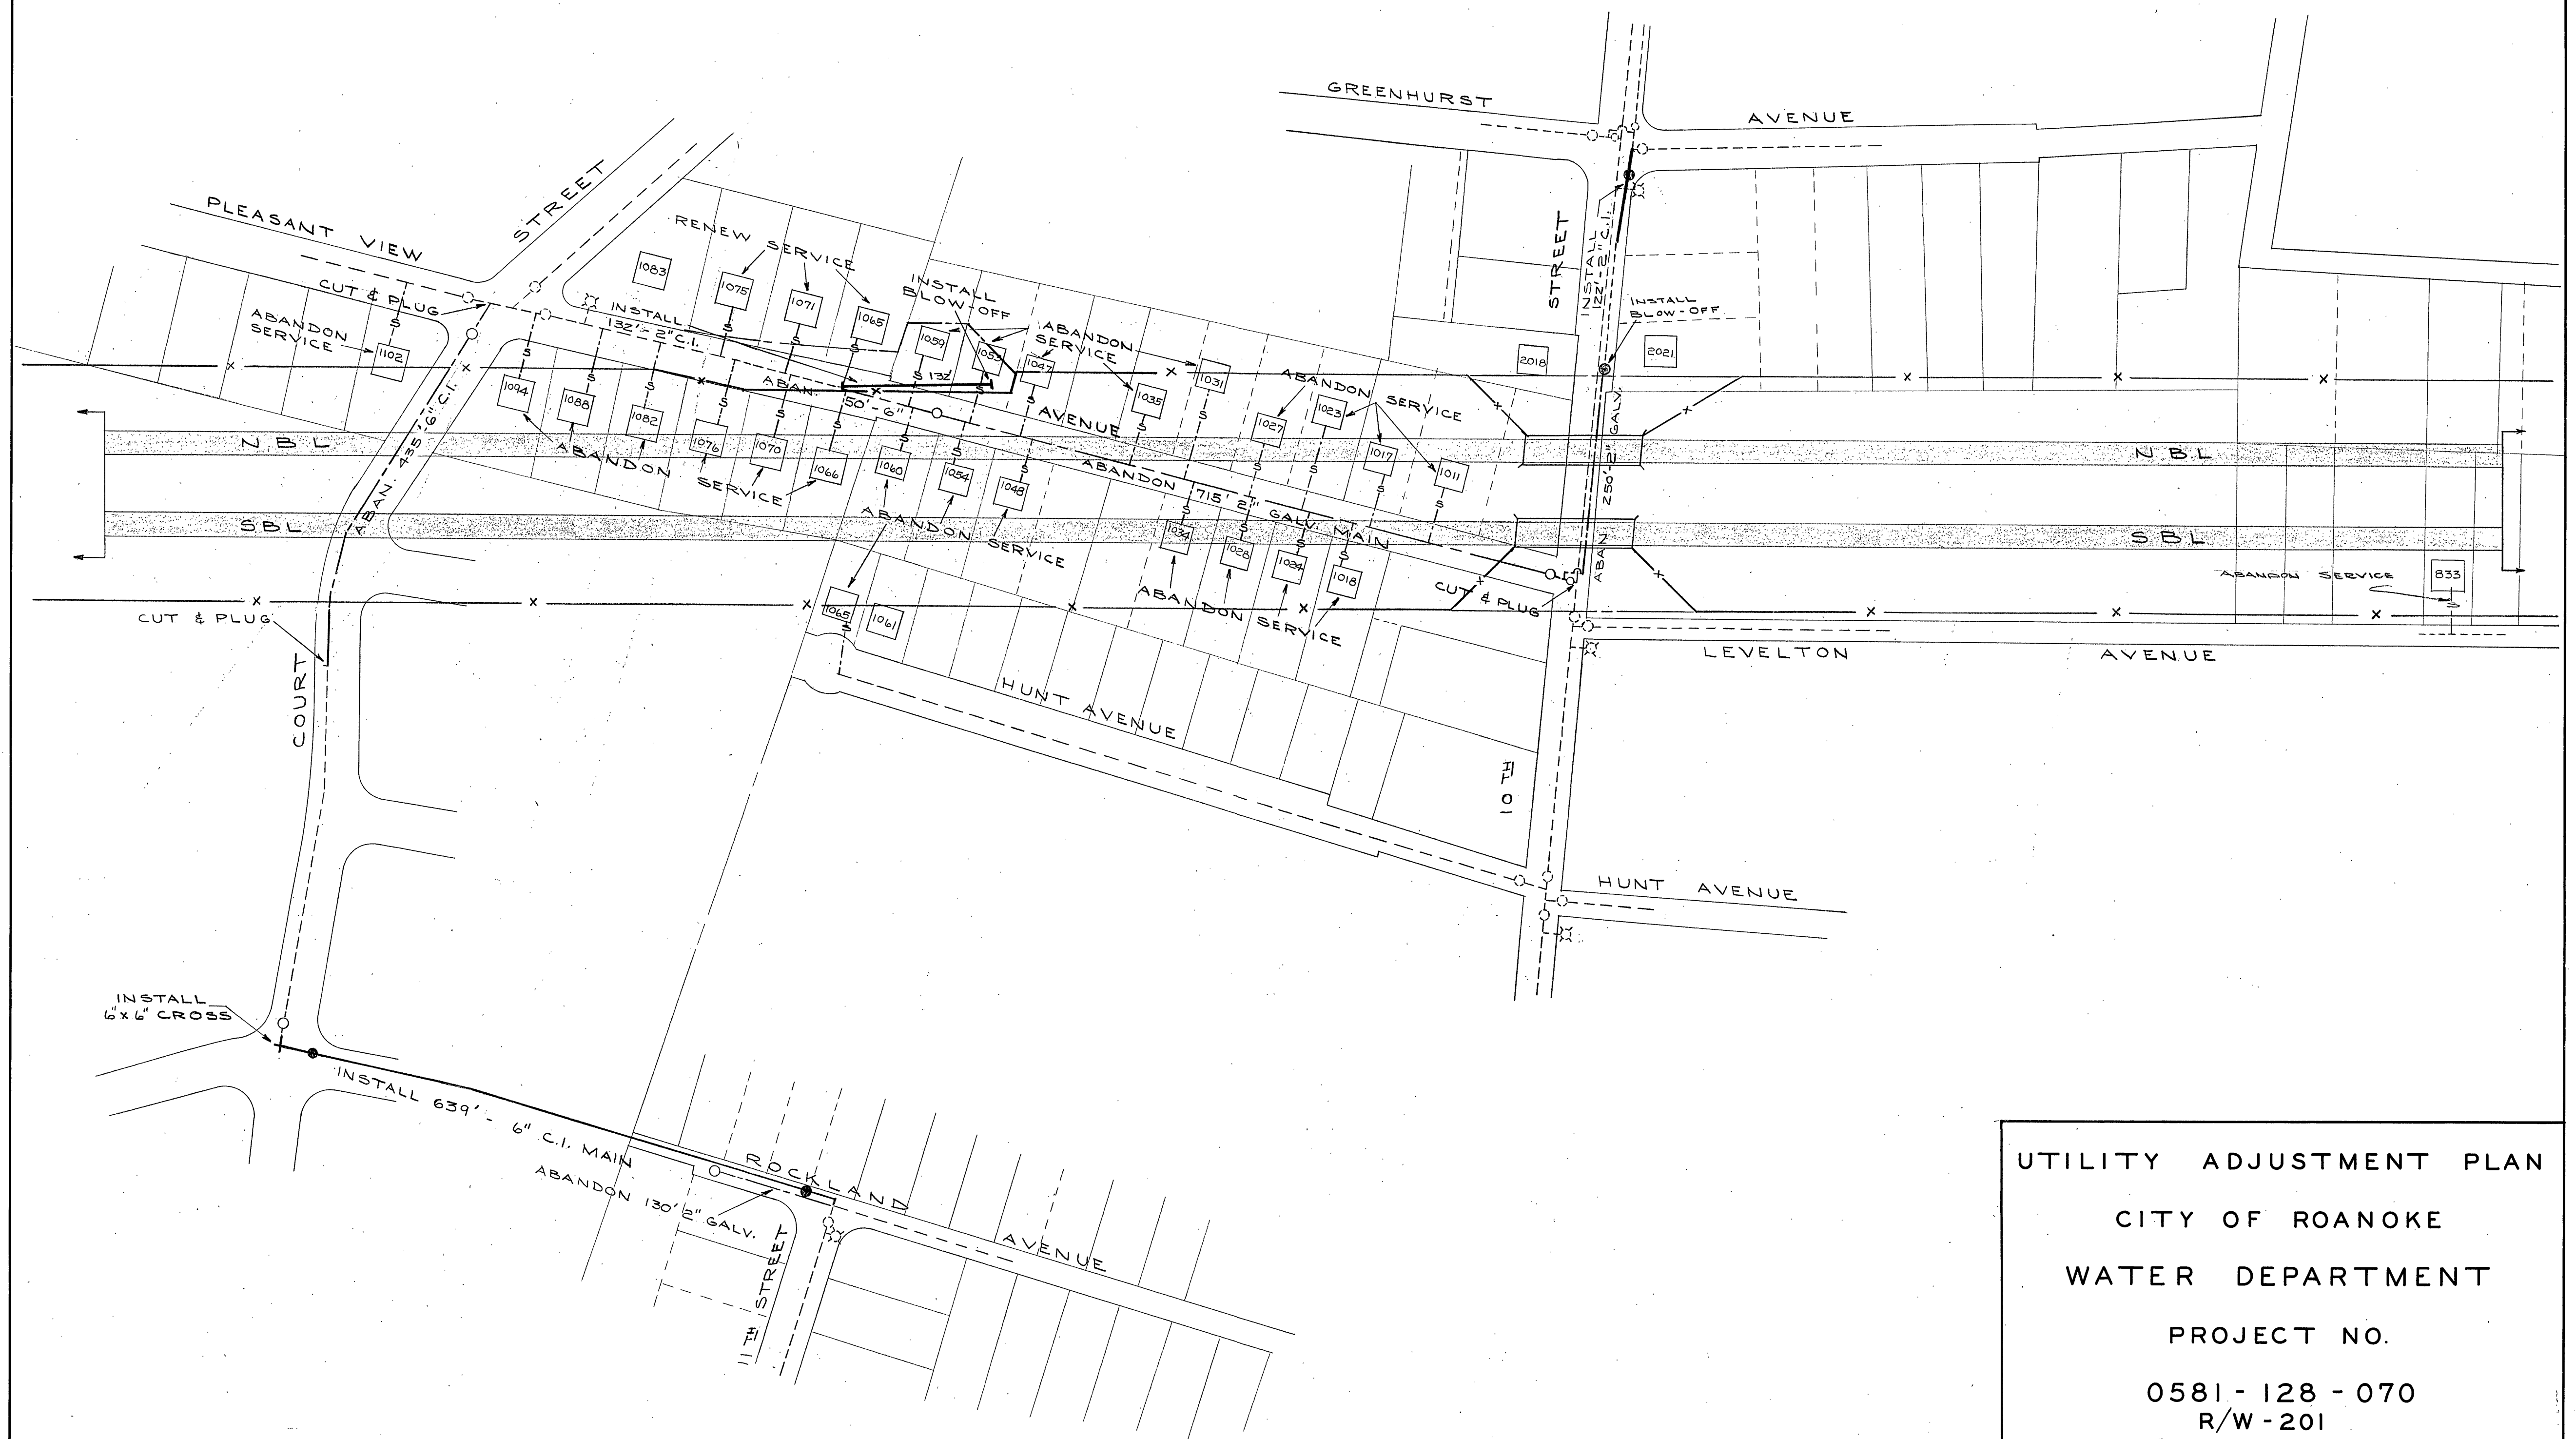

UTILITY ADJUSTMENT PLAN
 CITY OF ROANOKE
 WATER DEPARTMENT
 PROJECT NO.
 0581-128-070
 R/W-201
 SCALE - 1" = 100' SHEET 4 OF 5