
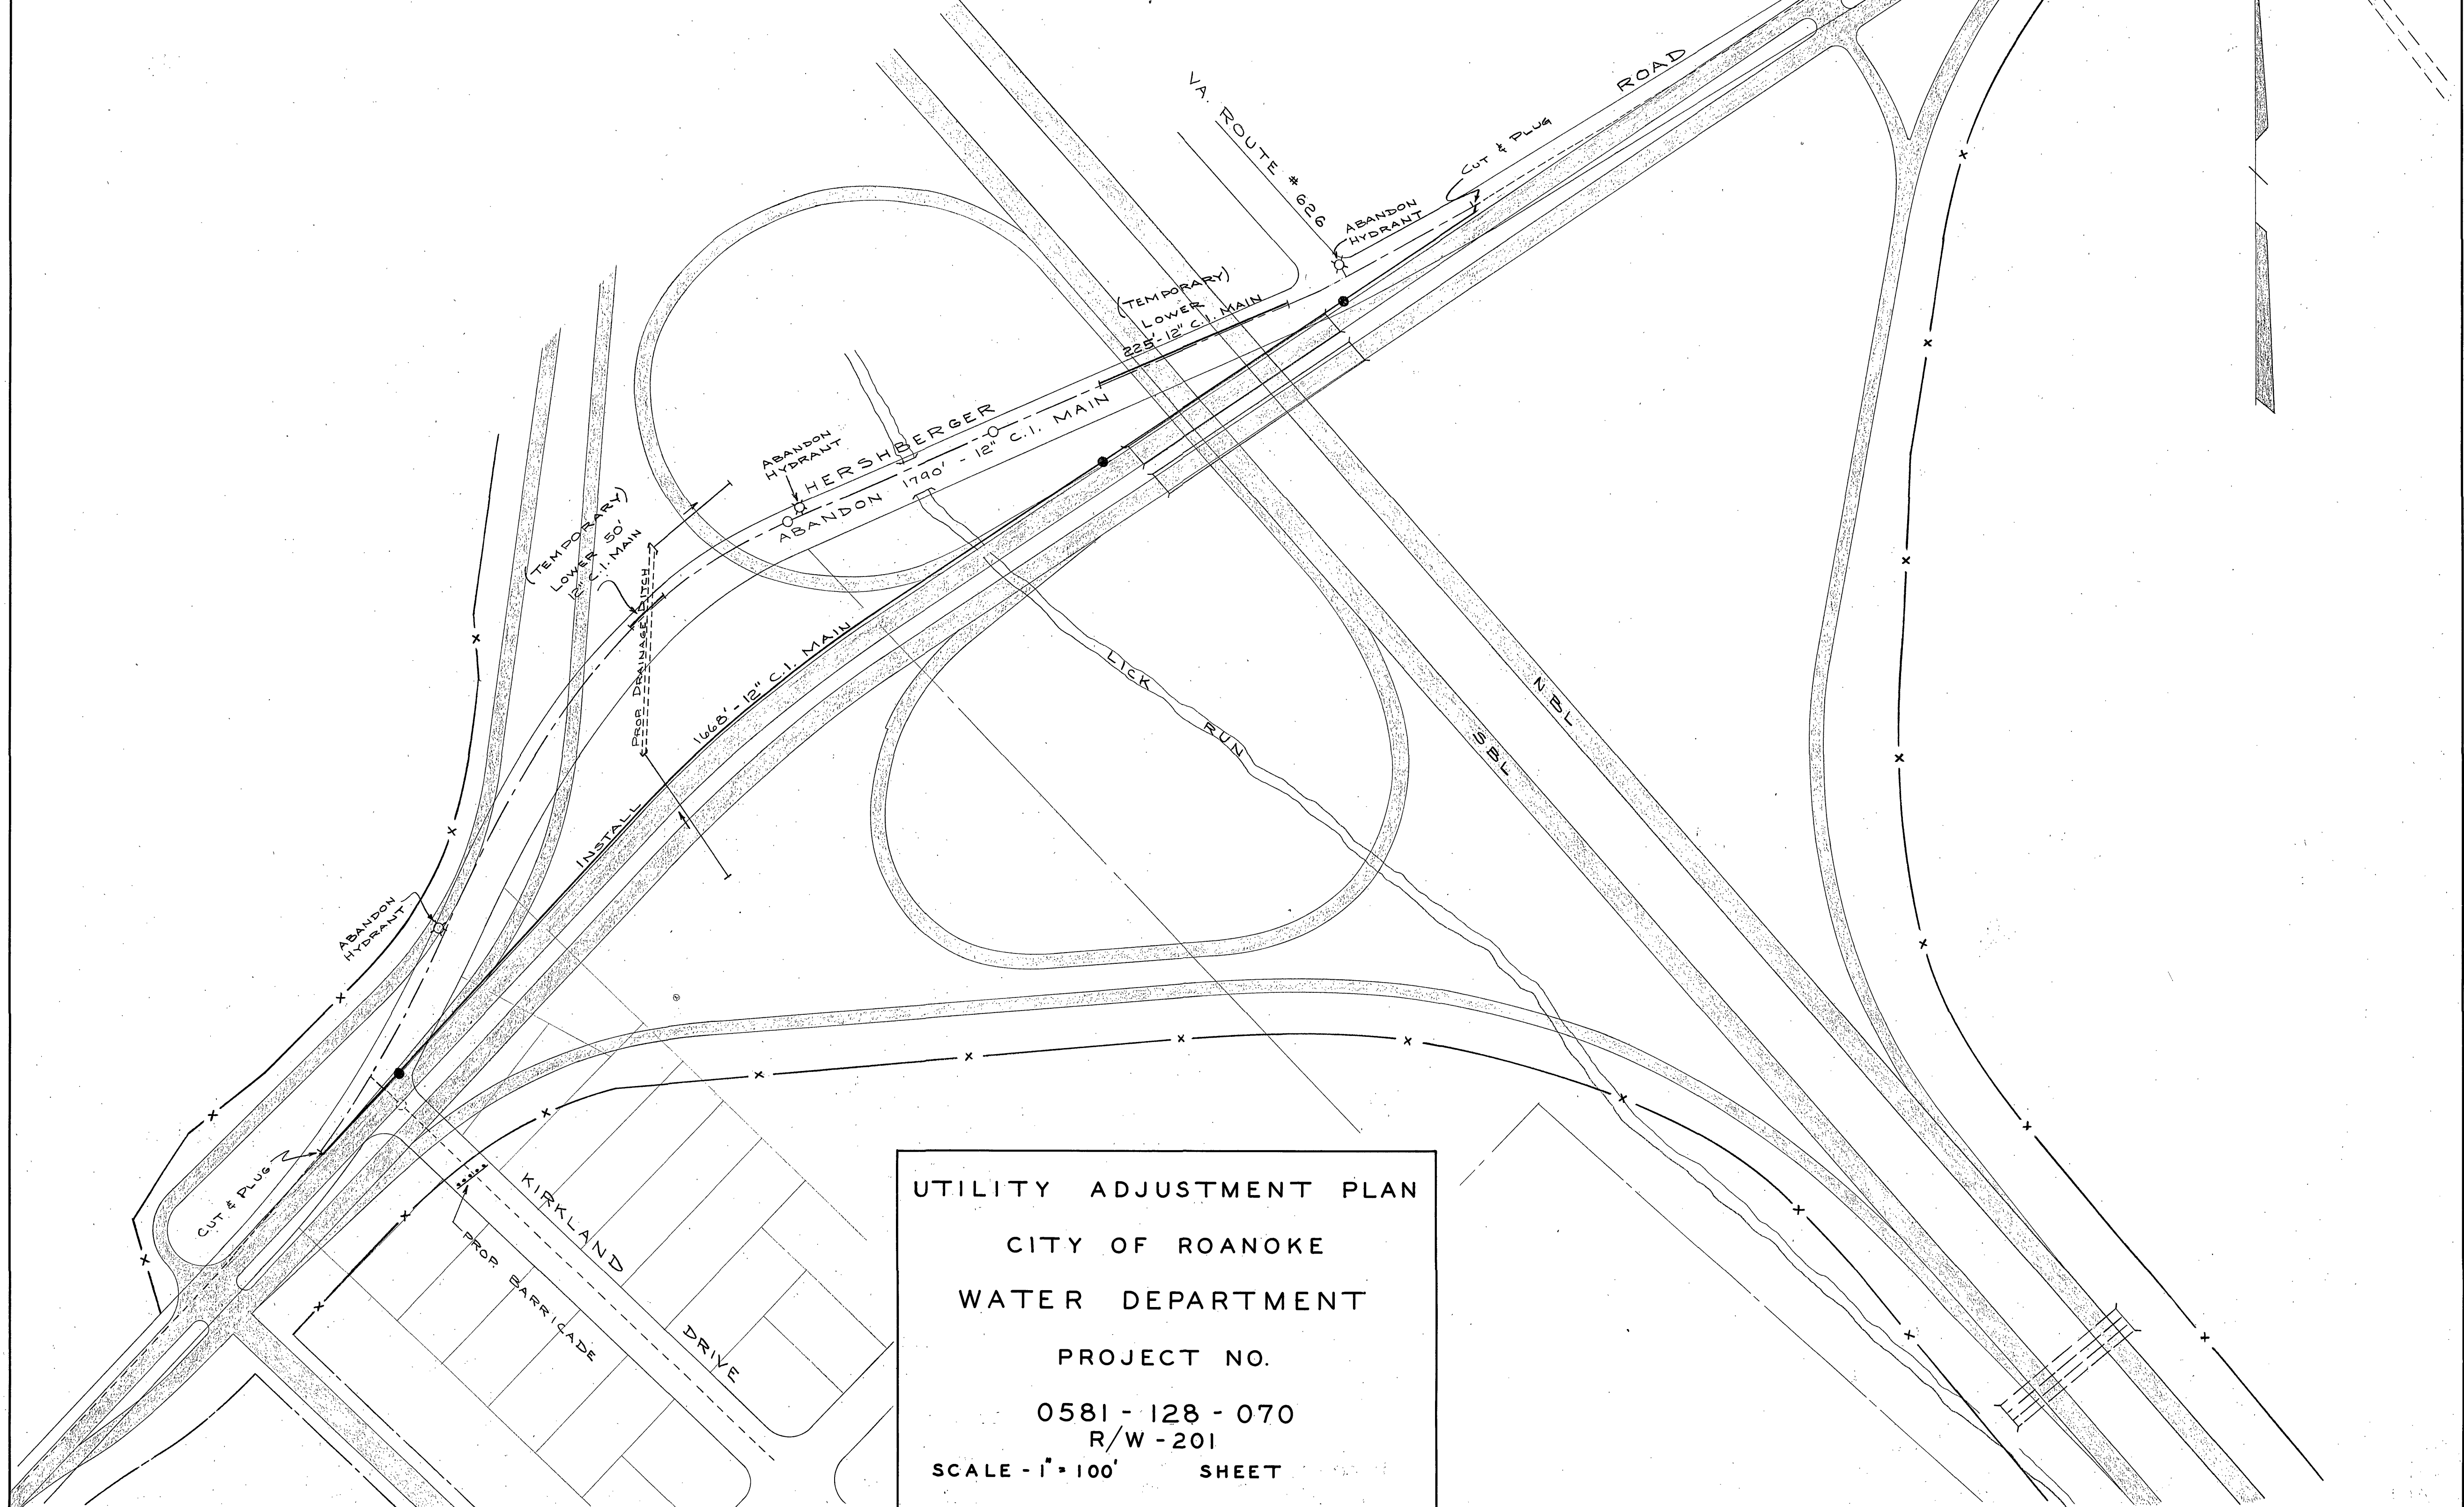


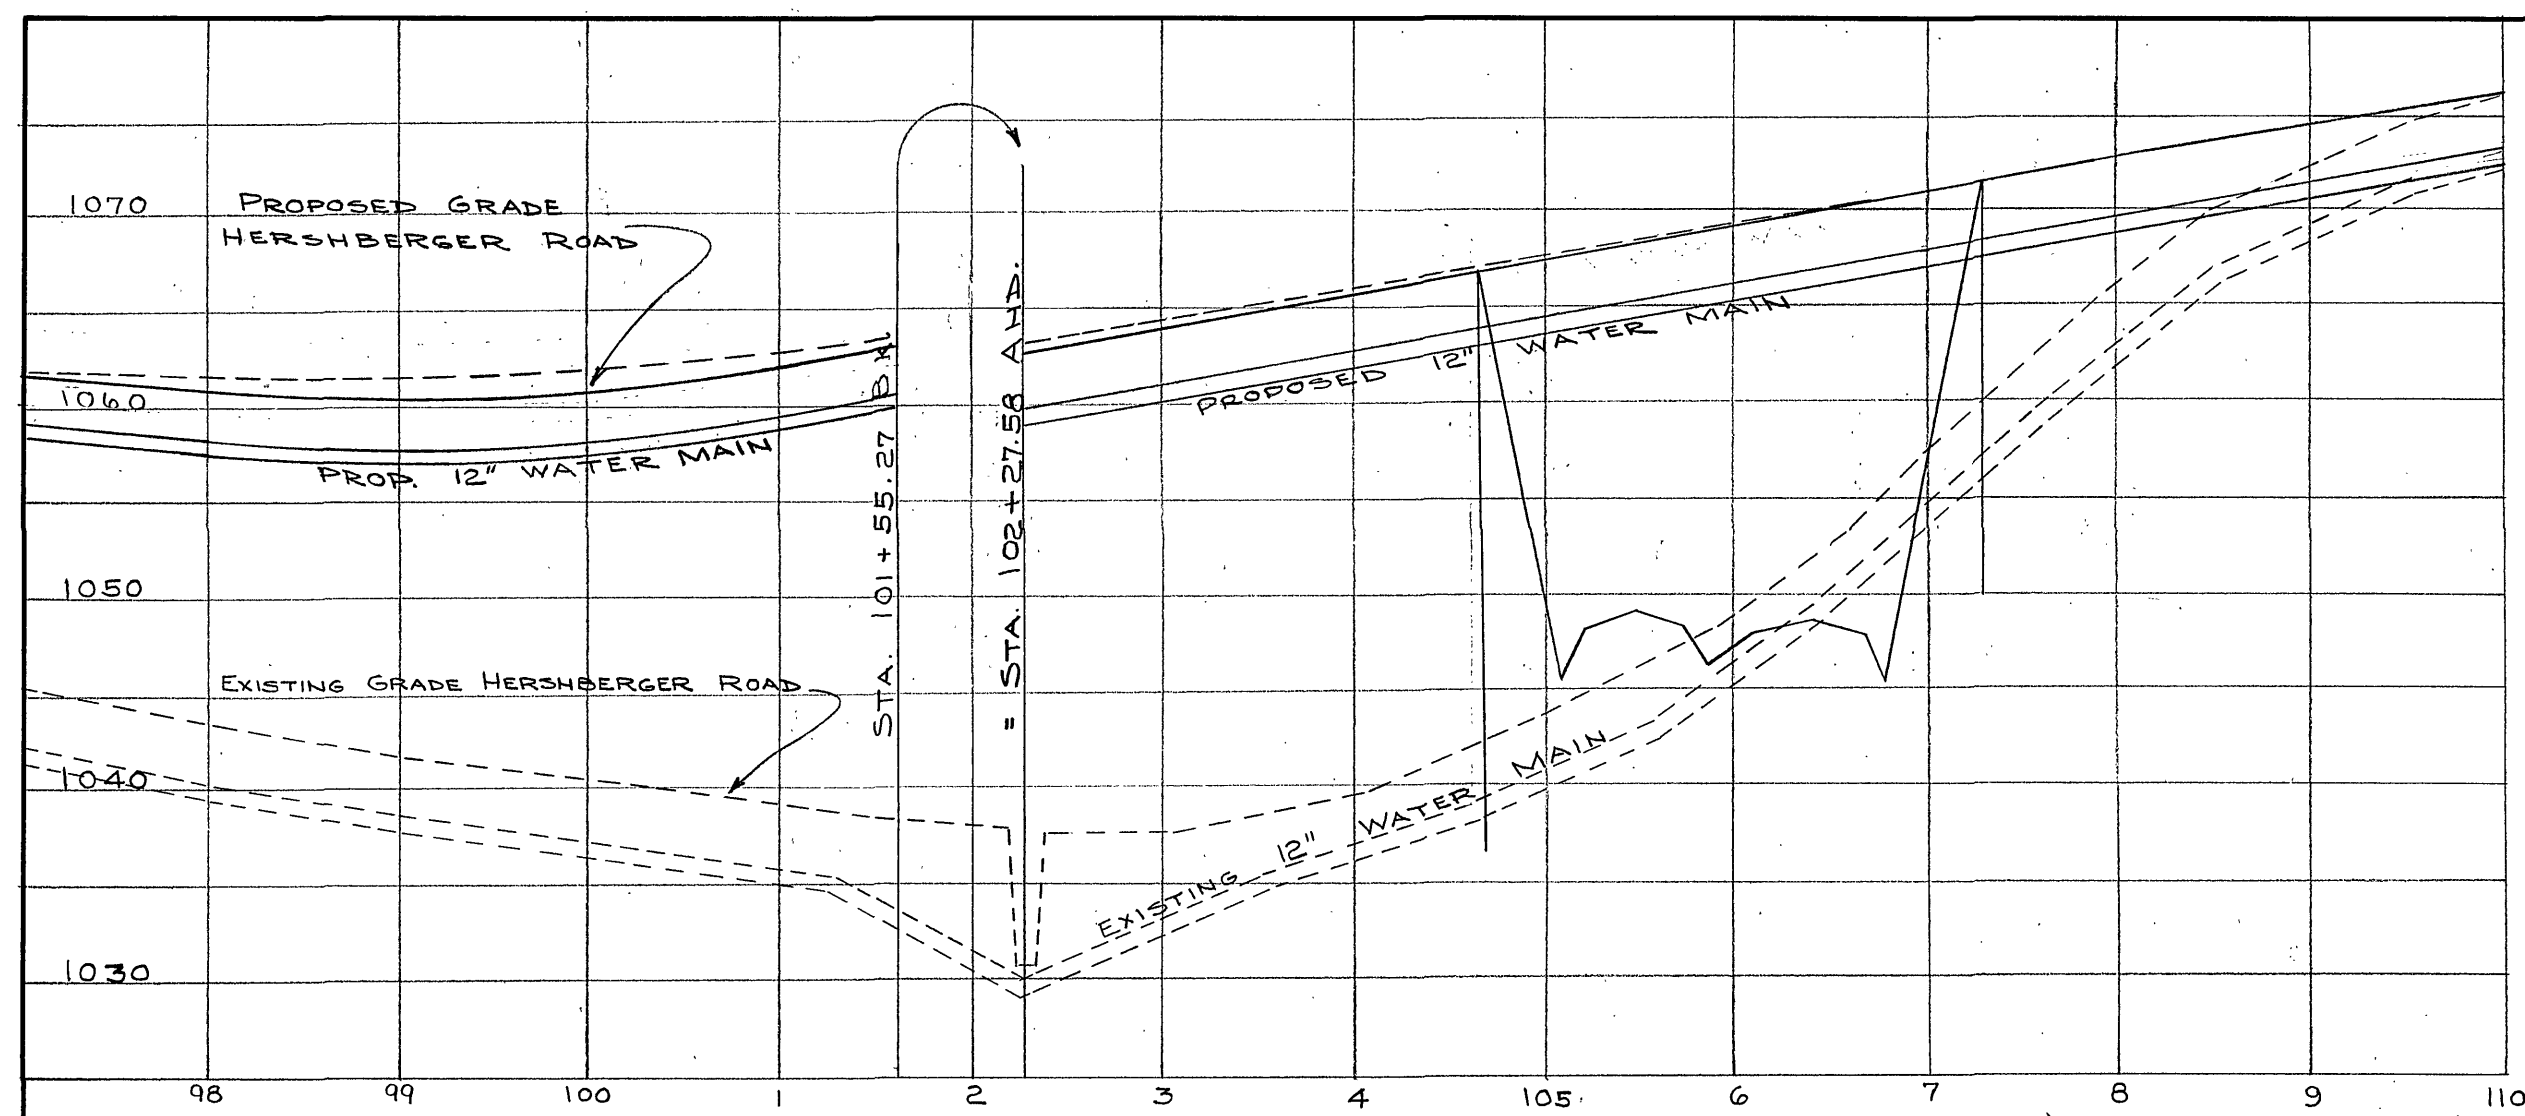

UTILITY ADJUSTMENT PLAN
 CITY OF ROANOKE
 WATER DEPARTMENT
 PROJECT NO.
 0581 - 128 - 070
 R/W - 201
 SCALE - 1" = 100' SHEET