


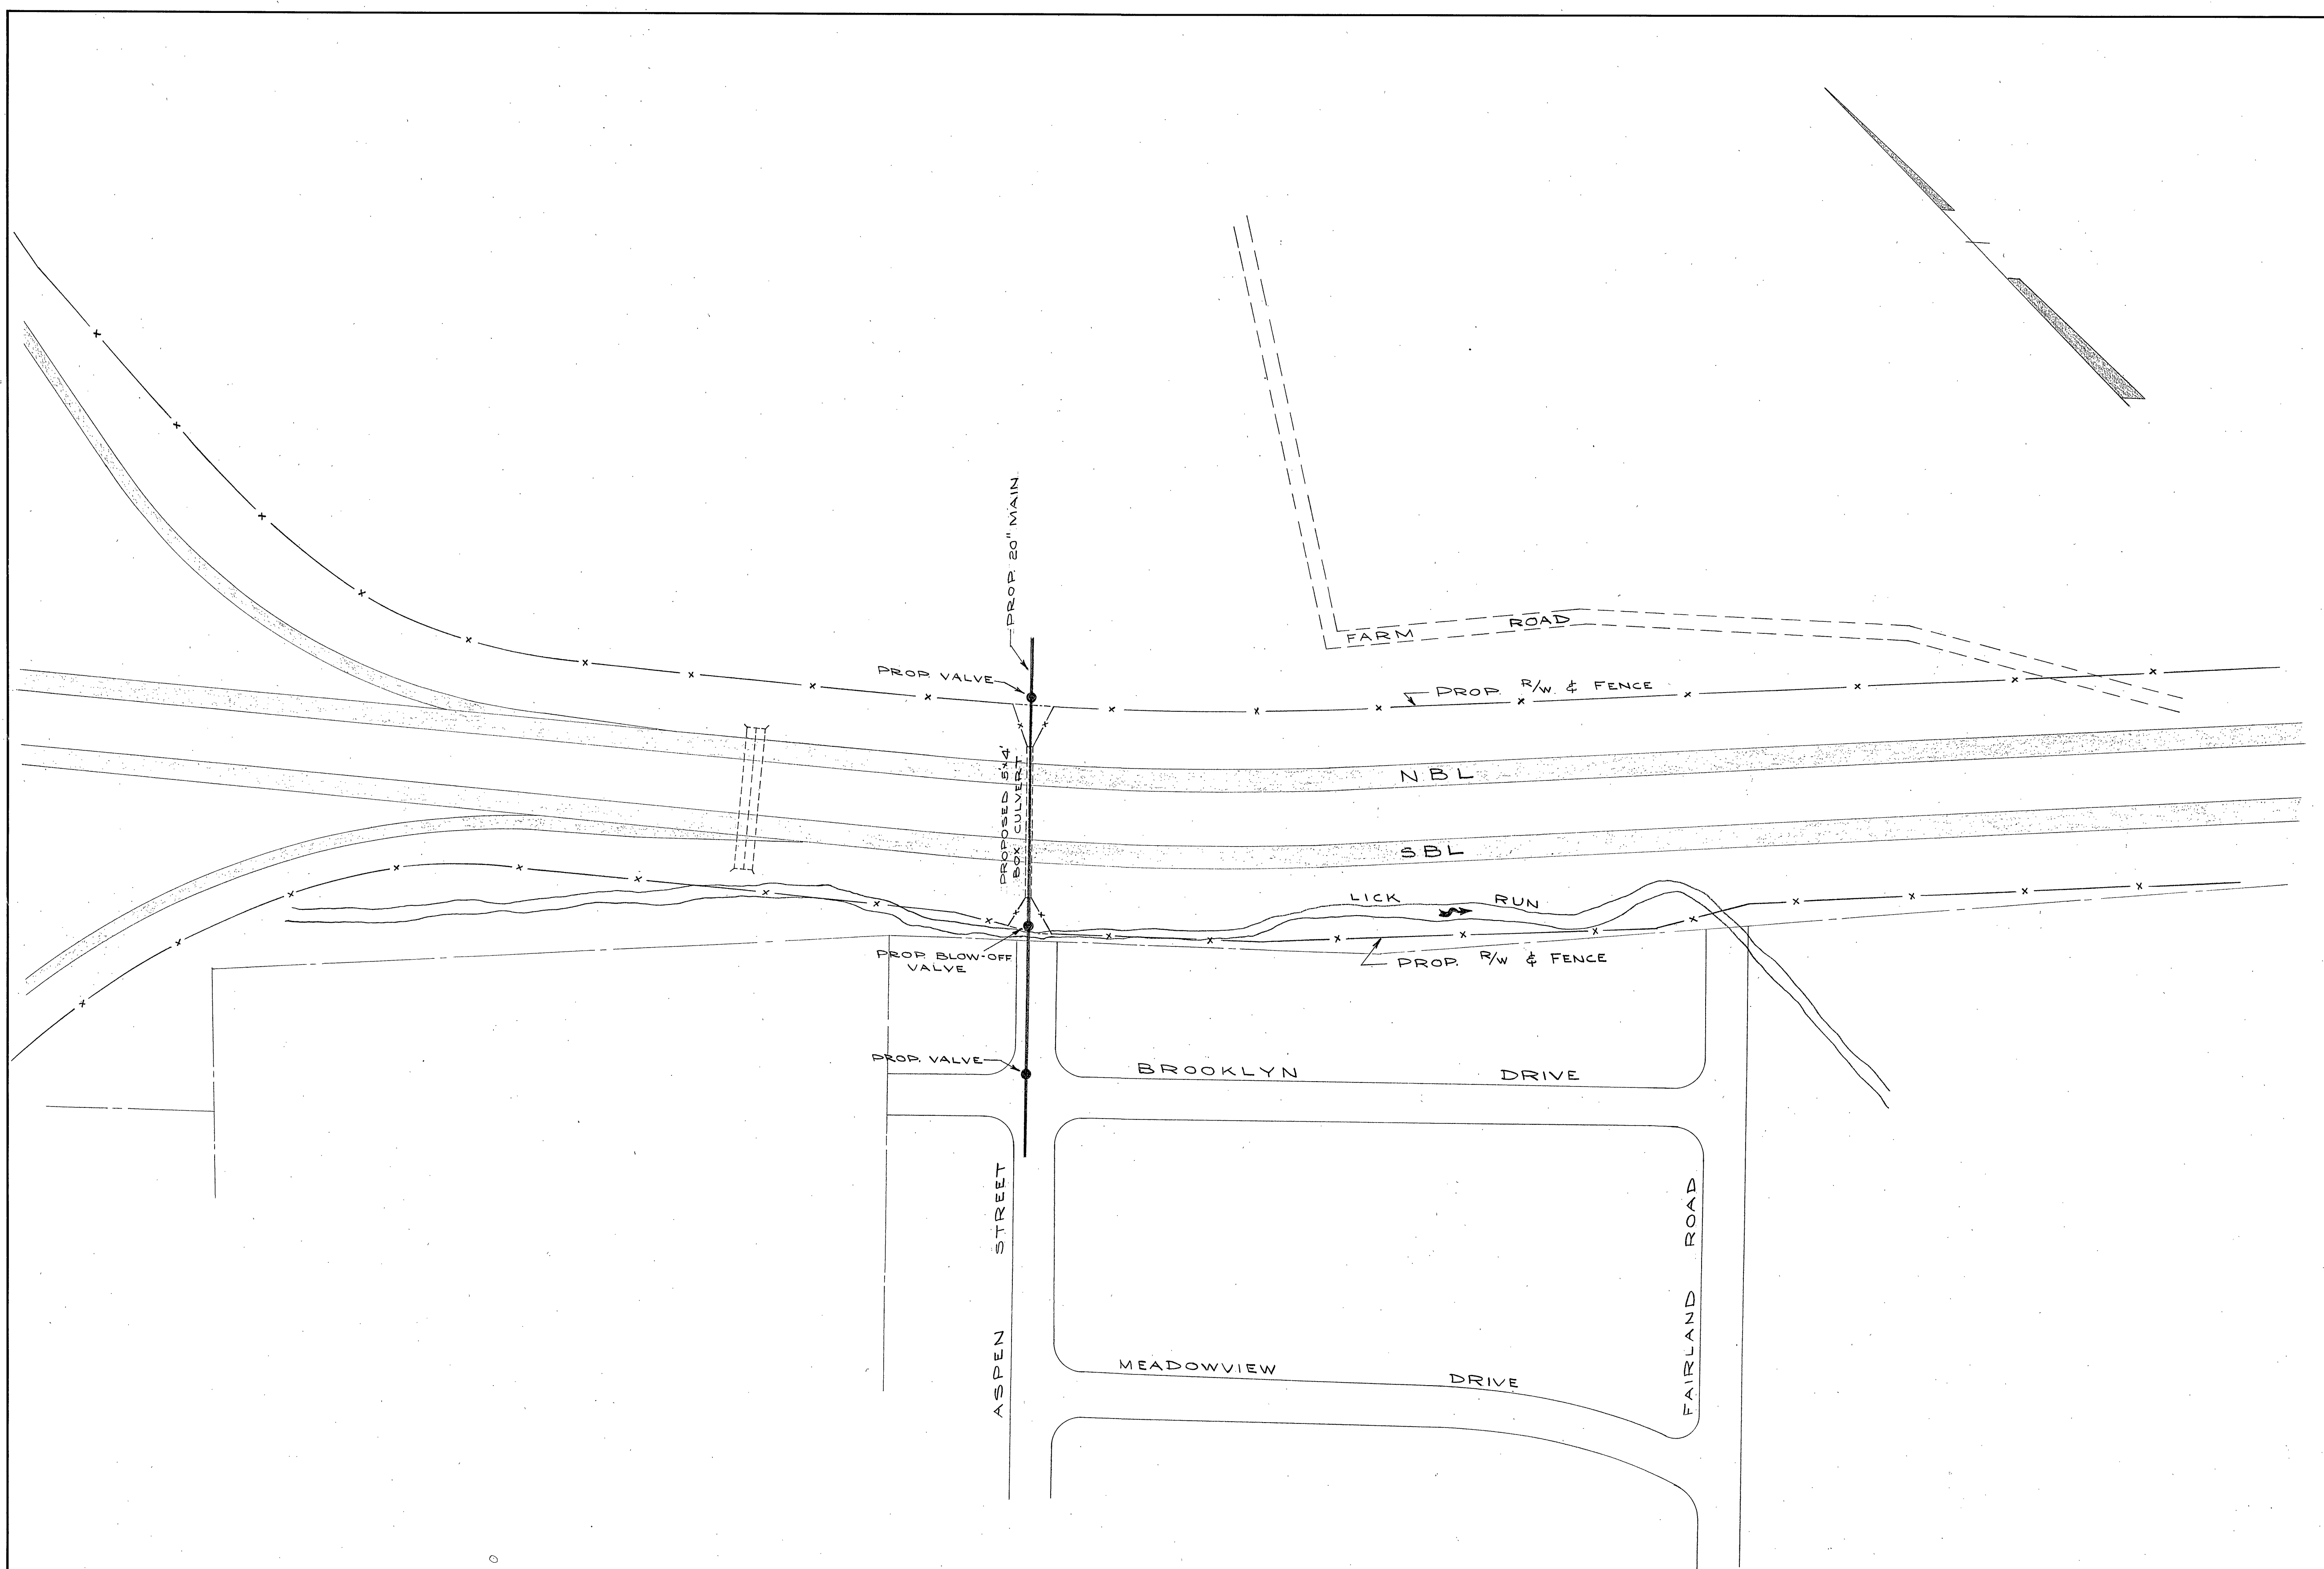

UTILITY ADJUSTMENT PLAN
CITY OF ROANOKE
WATER DEPARTMENT
PROJECT NO.
0581 - 128 - 070
R/W - 201
SCALE - 1" = 100'