


BEG. PROJECT NO.
0581-128-070-R/W 202
0581-128-070-C-502

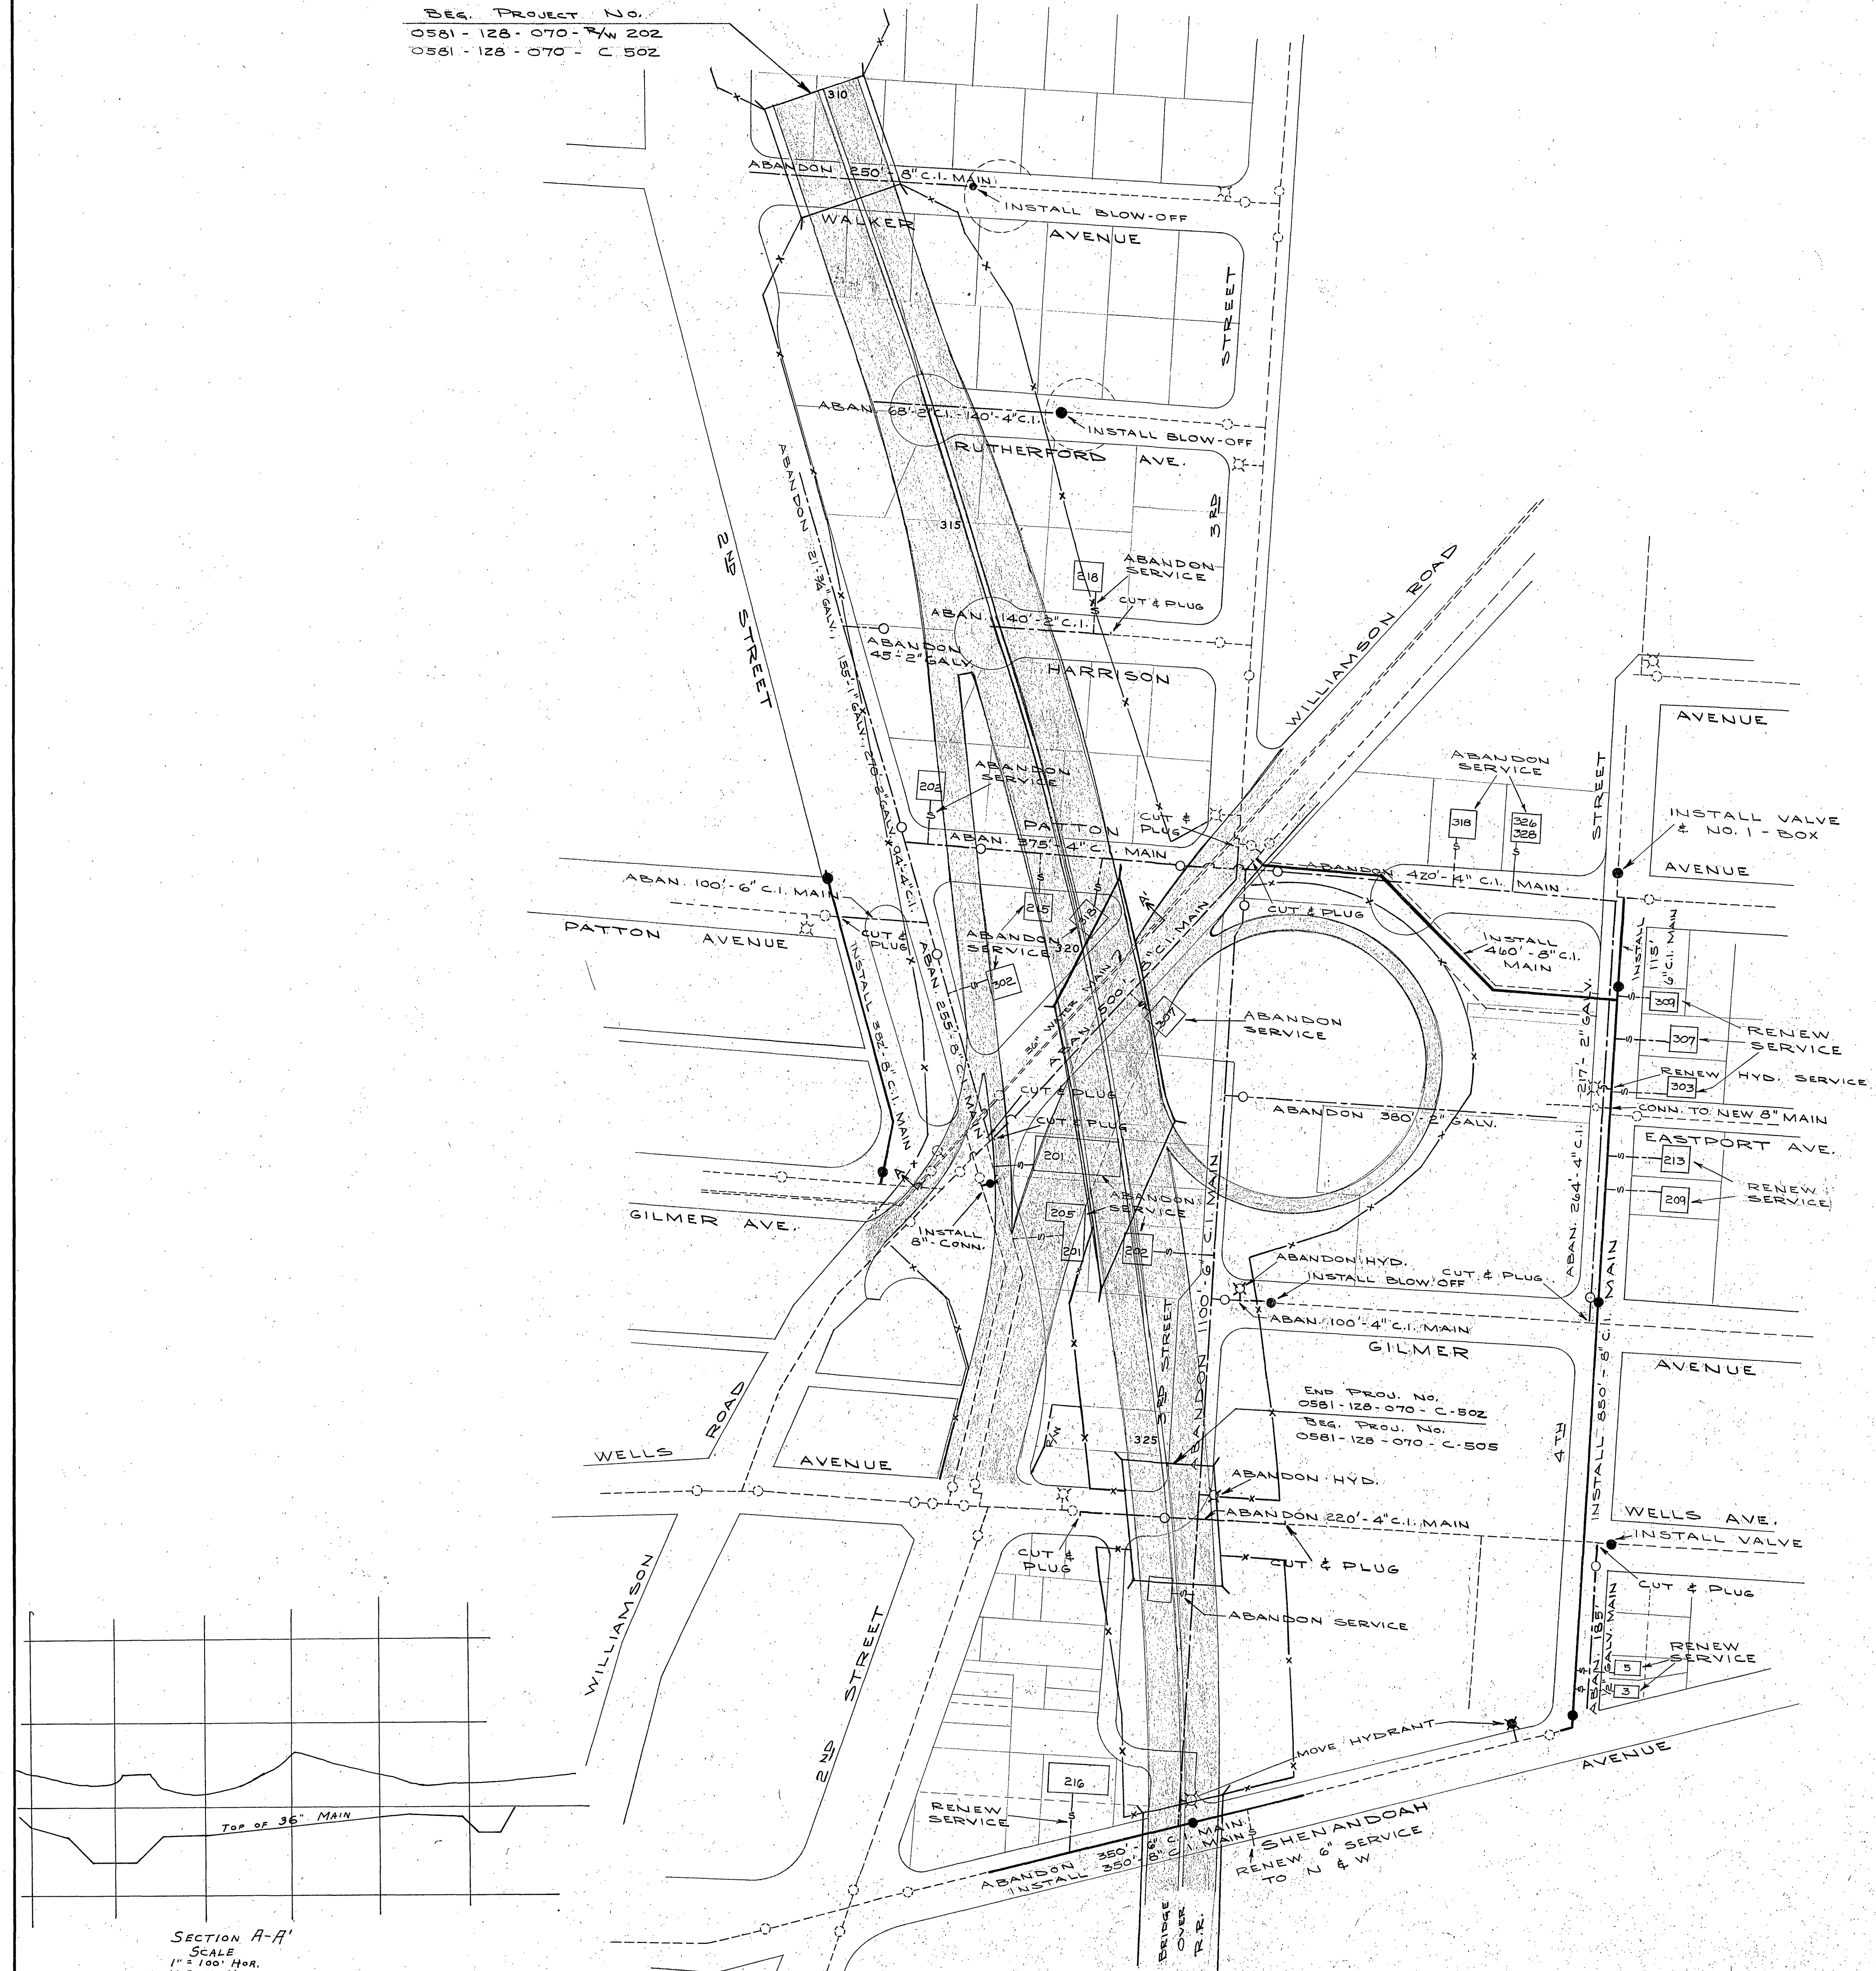

- LEGEND
- C.I. MAIN INSTALLED
 - - - C.I. MAIN ABANDONED
 - VALVE BOX INSTALLED
 - VALVE BOX ABANDONED
 - VALVE BOX EXISTING
 - - - C.I. MAIN EXISTING
 - HYD. ABANDONED
 - HYD. INSTALLED
 - ⊠ HYD. EXISTING
 - S - SERVICE

UTILITY ADJUSTMENT PLAN
CITY OF ROANOKE
WATER DEPARTMENT

PROJECT NO.
0581-128-070-R/W-202
0581-128-070-C-502

SCALE - 1" = 100'