


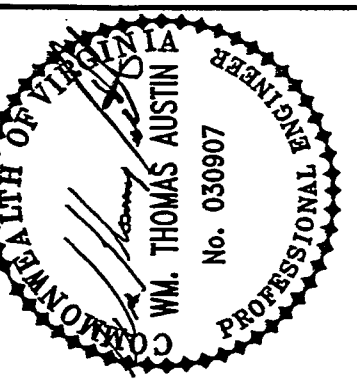

Revisions	Date
1 FINAL CITY OF ROANOKE REVIEW	1/15/05

Issue Date:	OCTOBER 25, 2005
Drawn By:	CZY
Designed By:	FSM/CZY/WTA
Checked By:	WTA
Date:	10/25/2005

Mattern & Craig
CONSULTING ENGINEERS • SURVEYORS
701 FIRST STREET
ROANOKE, VIRGINIA 24012
(540) 345-5542
FAX (540) 345-1951


SITE DEVELOPMENT PLANS
BY MARKET - PHASE I
**EROSION AND SEDIMENT
CONTROL PLAN - AREA 'B'**
CITY OF ROANOKE, VIRGINIA

Vertical Scale:
N/A

Horizontal Scale:
1" = 30'

Commission No.
2384

Sheet No.:
C-7A

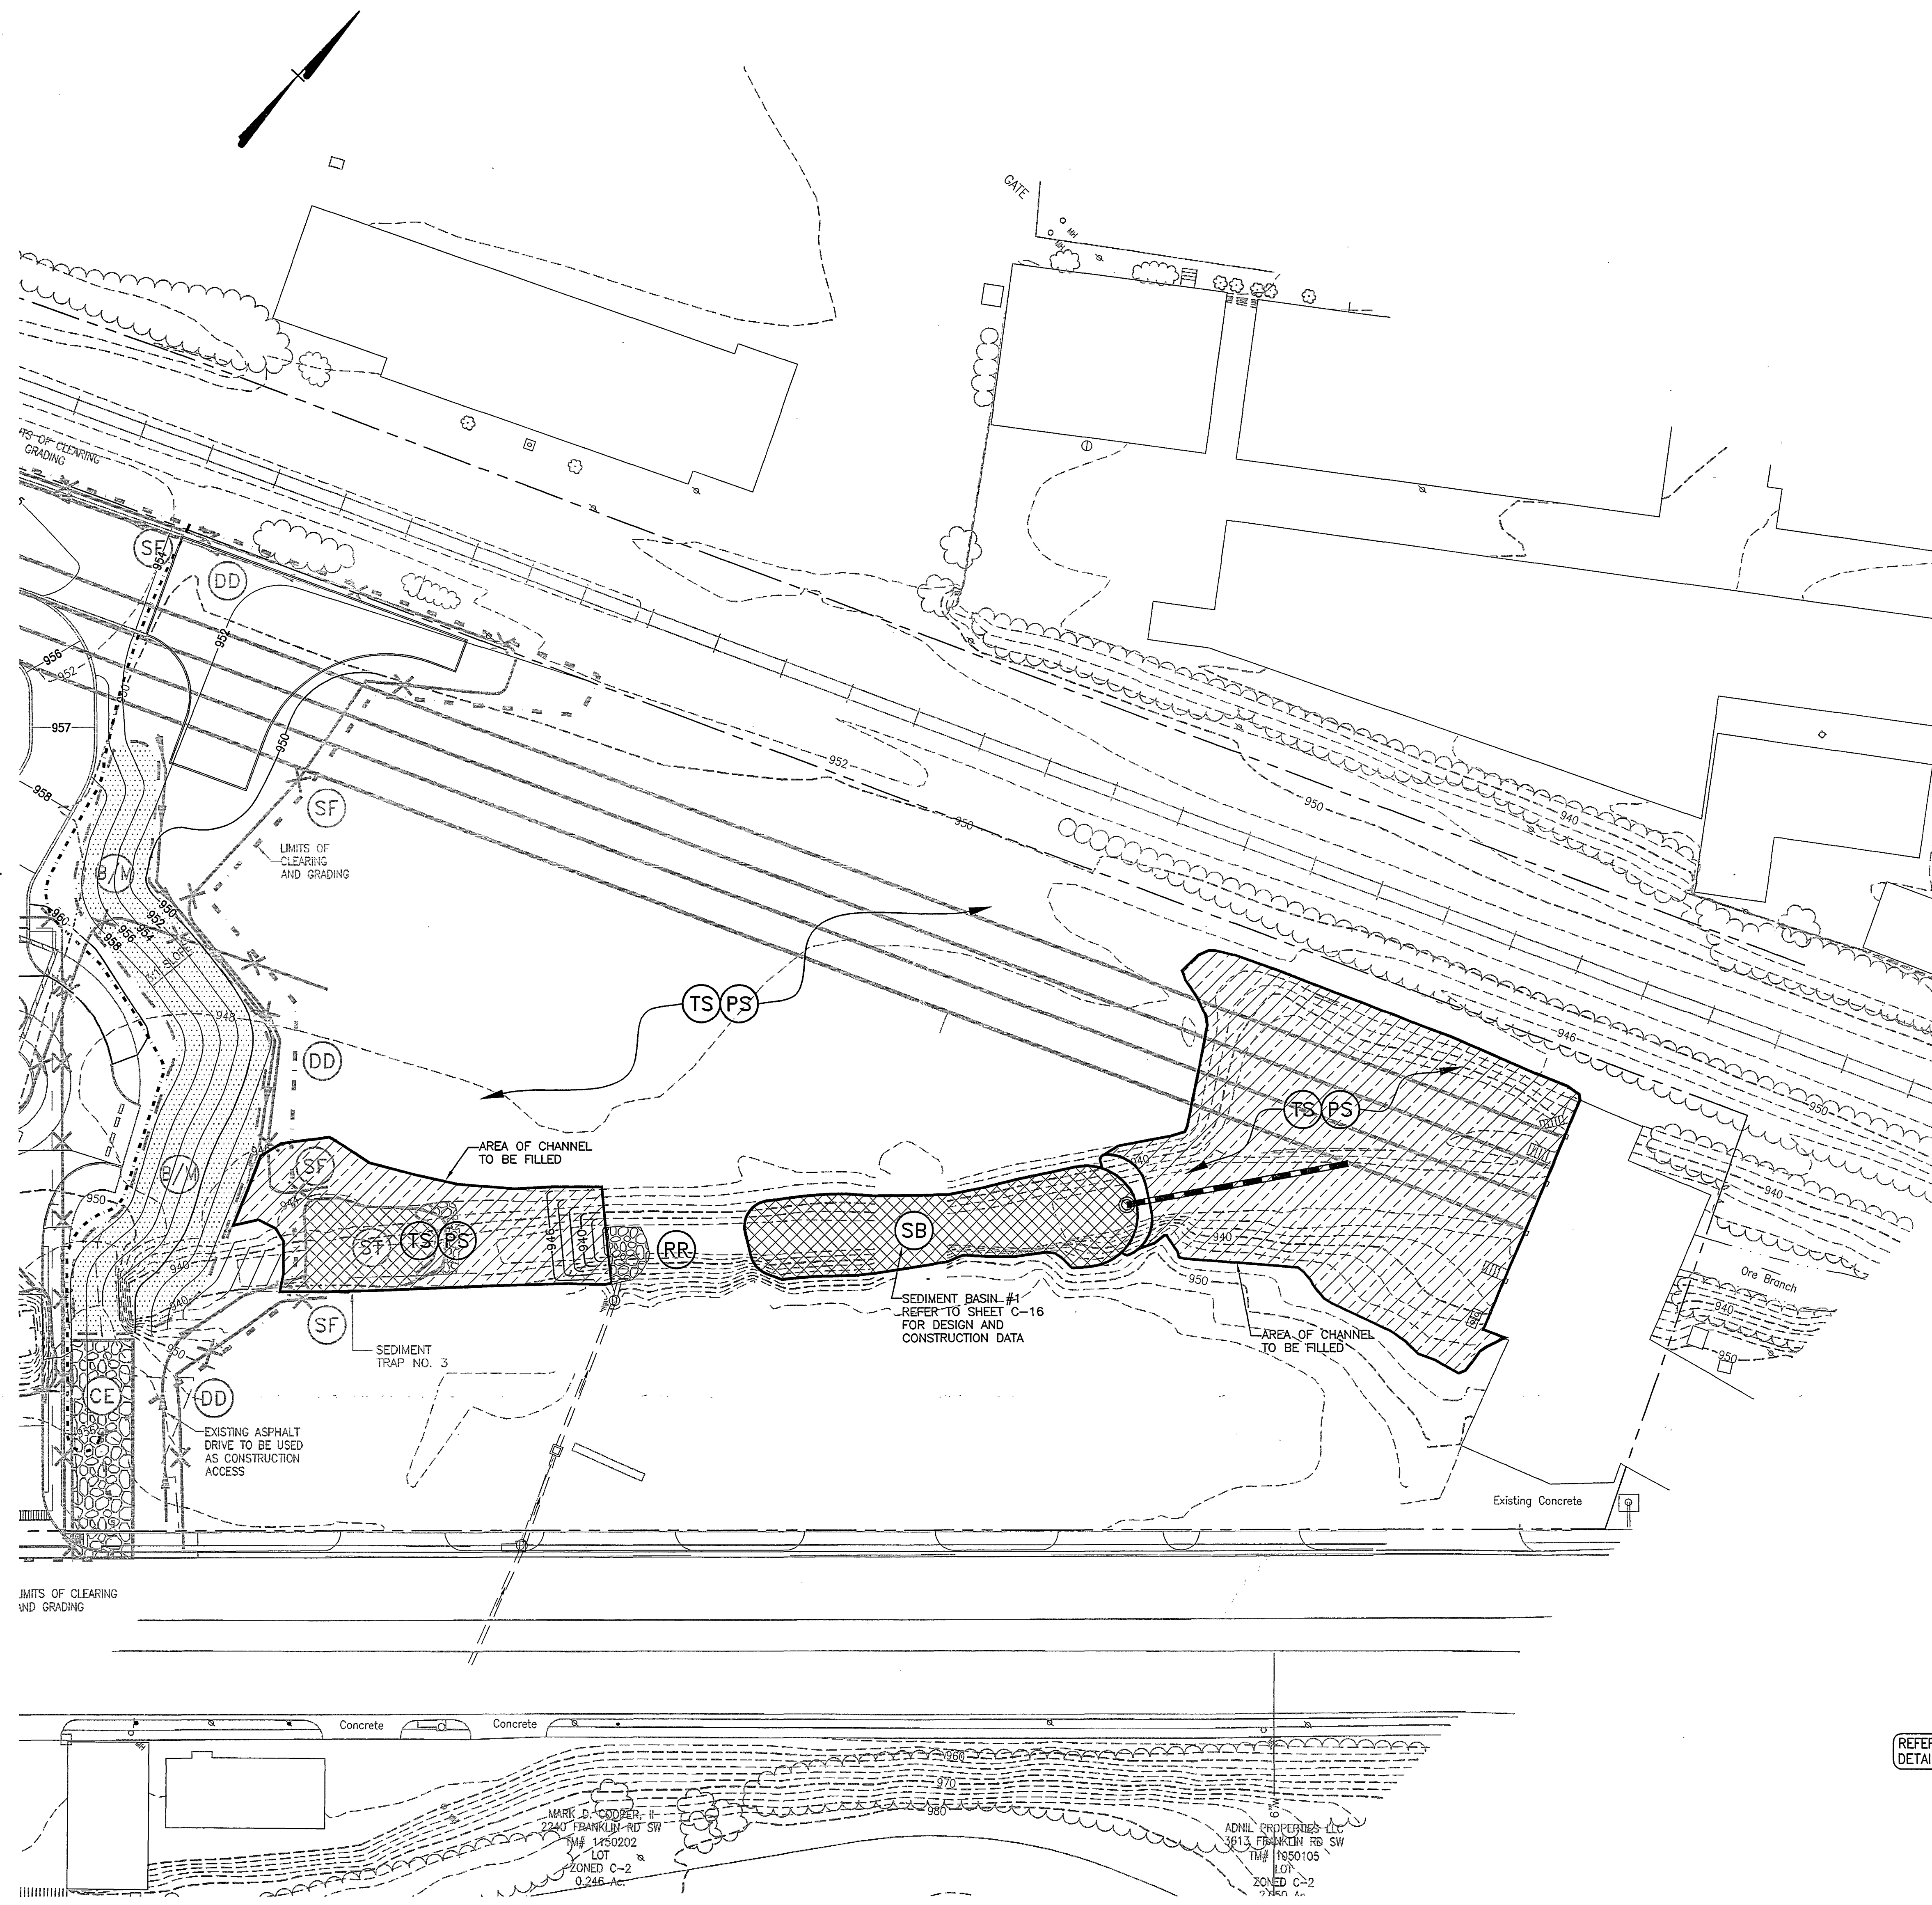

REFER TO EROSION & SEDIMENT CONTROL
DETAILS ON SHEET C-16.

**EROSION &
SEDIMENT CONTROL
SYMBOLS LEGEND**

- TEMPORARY STONE CONSTRUCTION ENTRANCE (STD. 3.02)
- SILT FENCE (STD. 3.05)
- TREE PROTECTION (STD. 3.38)
- STORM DRAIN INLET PROTECTION (STD. 3.07)
- PERMANENT SEEDING MIXTURE (STD. 3.32)
- TEMPORARY SEEDING MIXTURE (STD. 3.31)
- TEMPORARY DIVERSION DIKE (STD. 3.09)
- SOIL STABILIZATION BLANKETS & MATTING (STD. 3.36)
- AREA OF CHANNEL TO BE FILLED

