



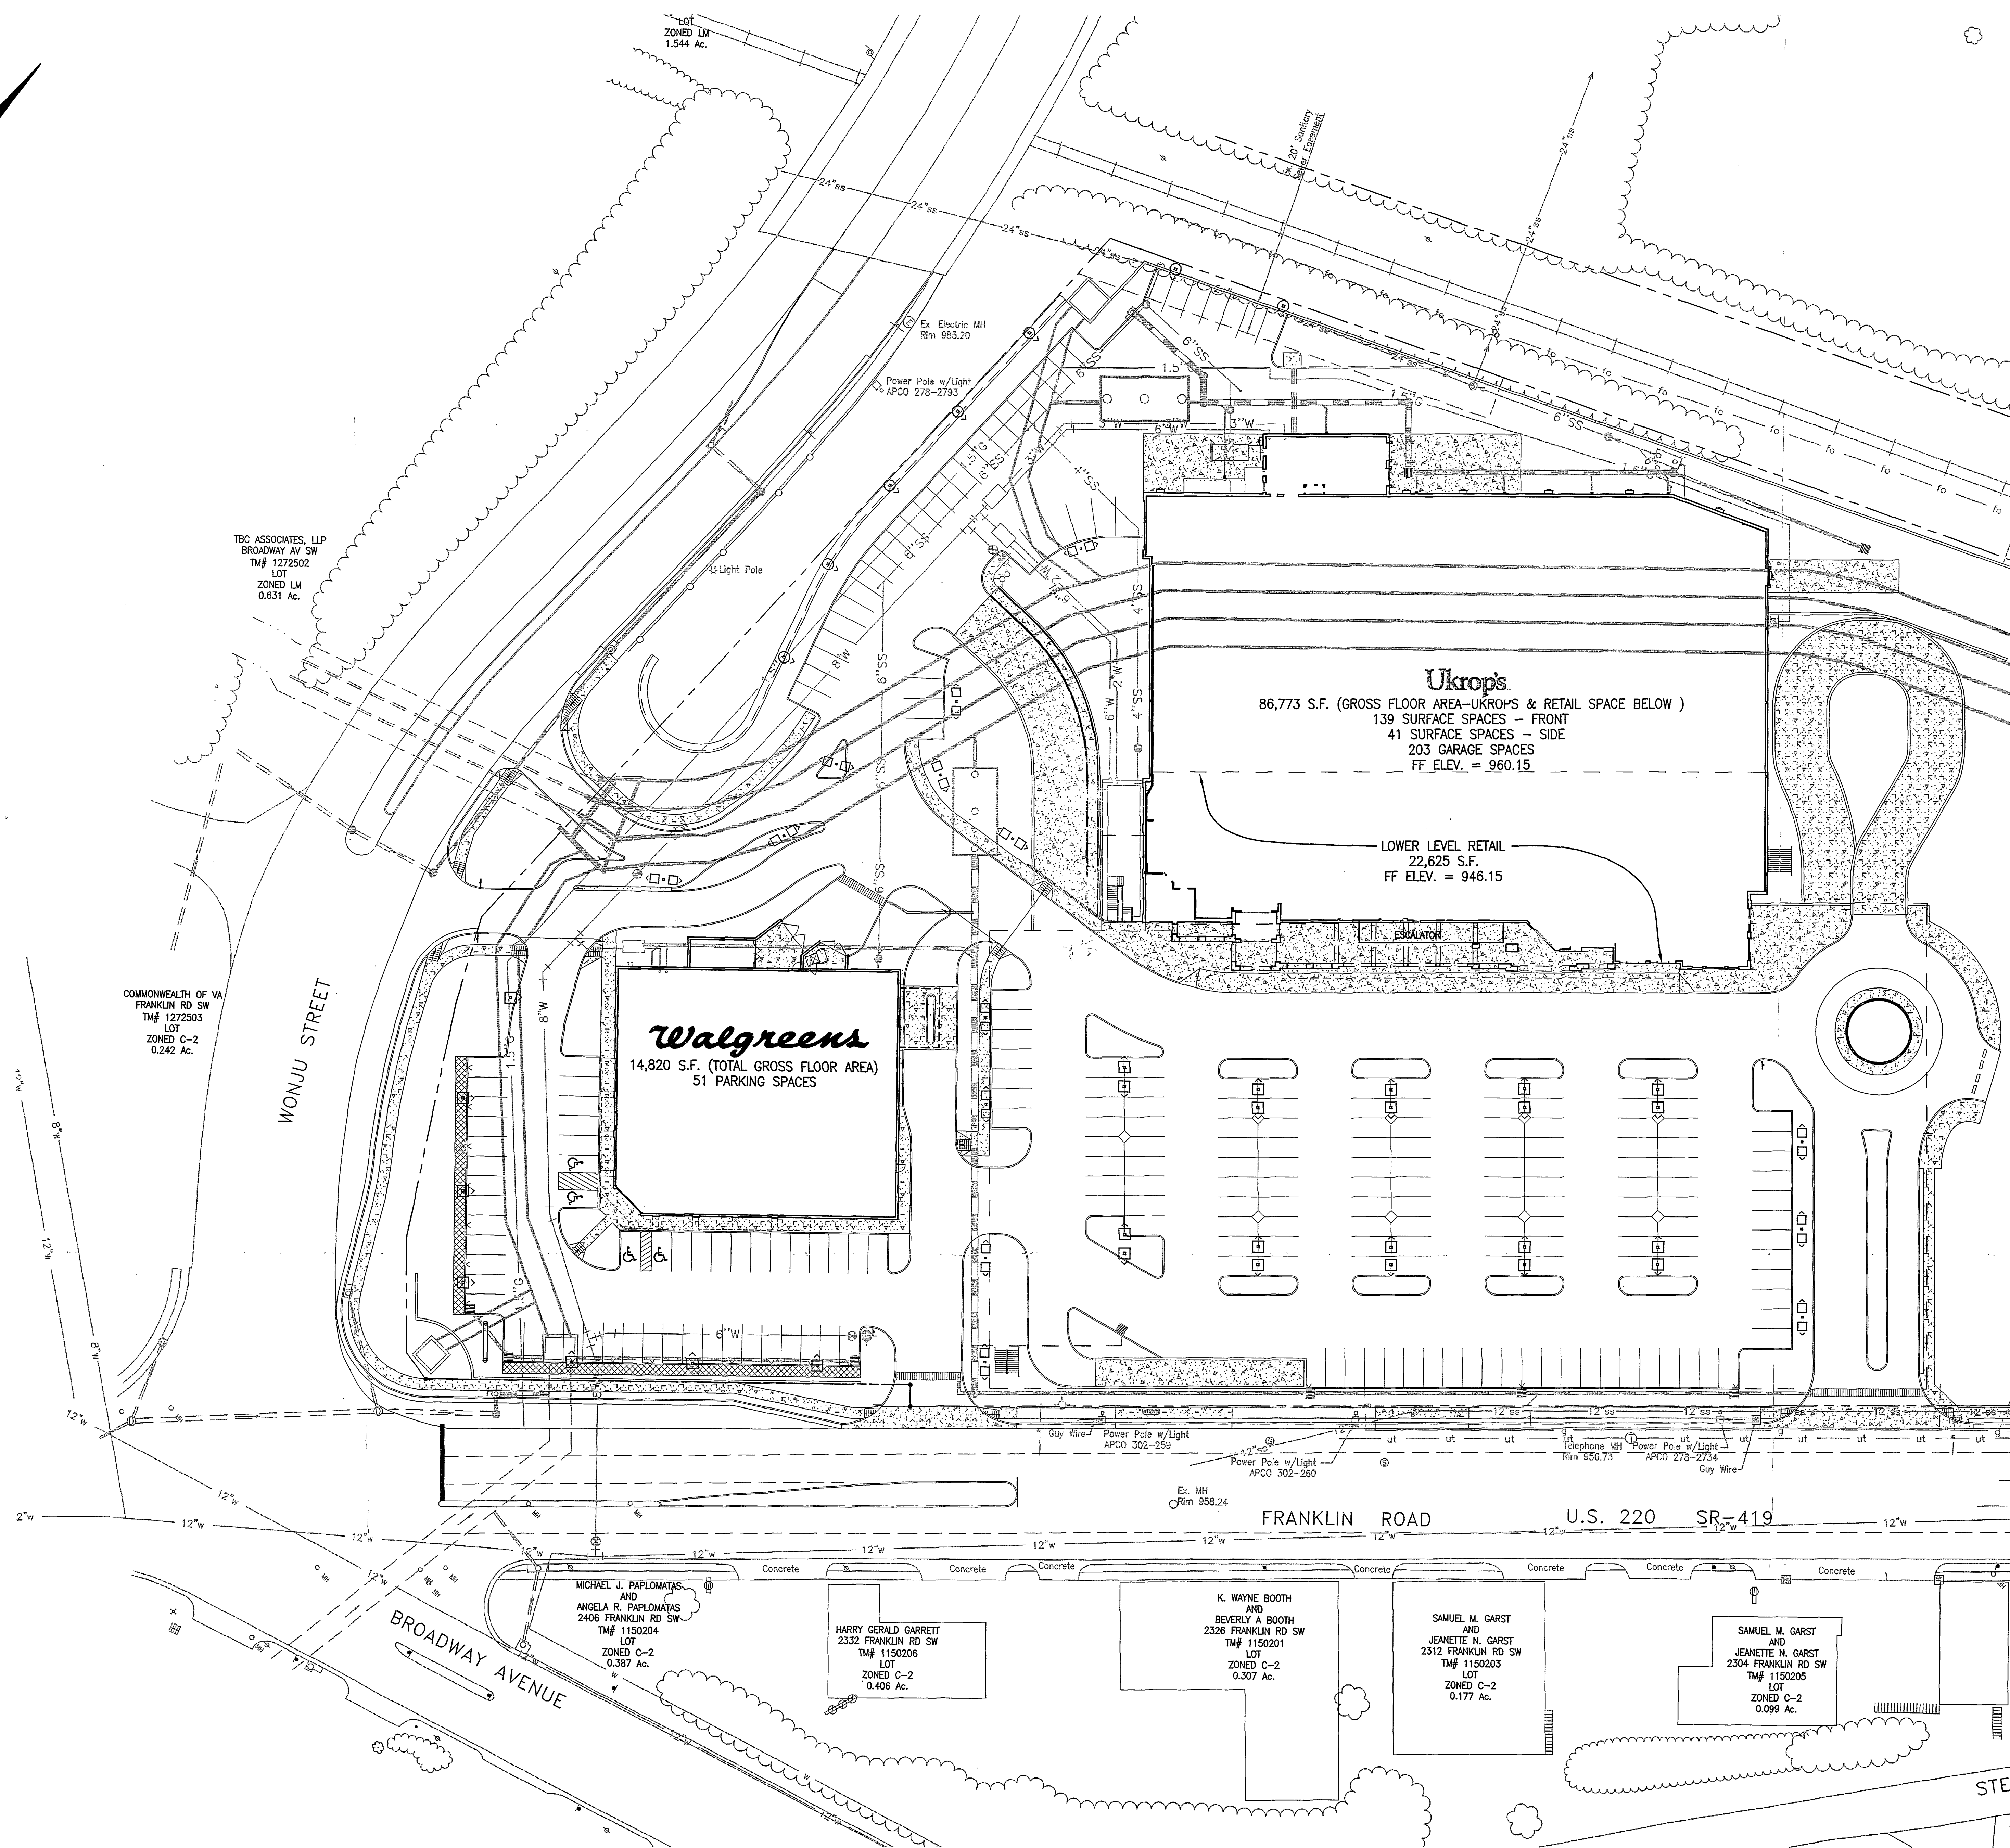

SCALE IN FEET

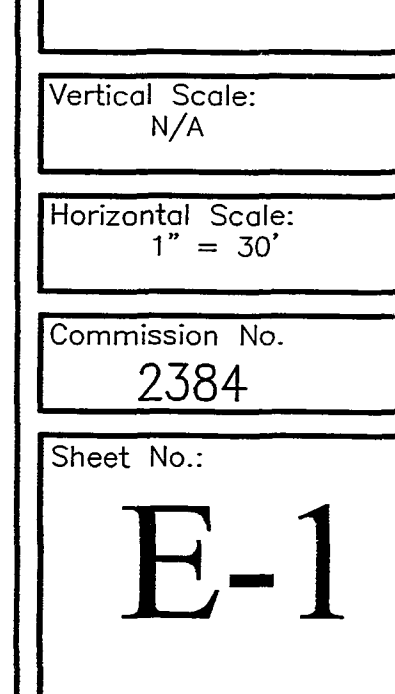

0 30 60