

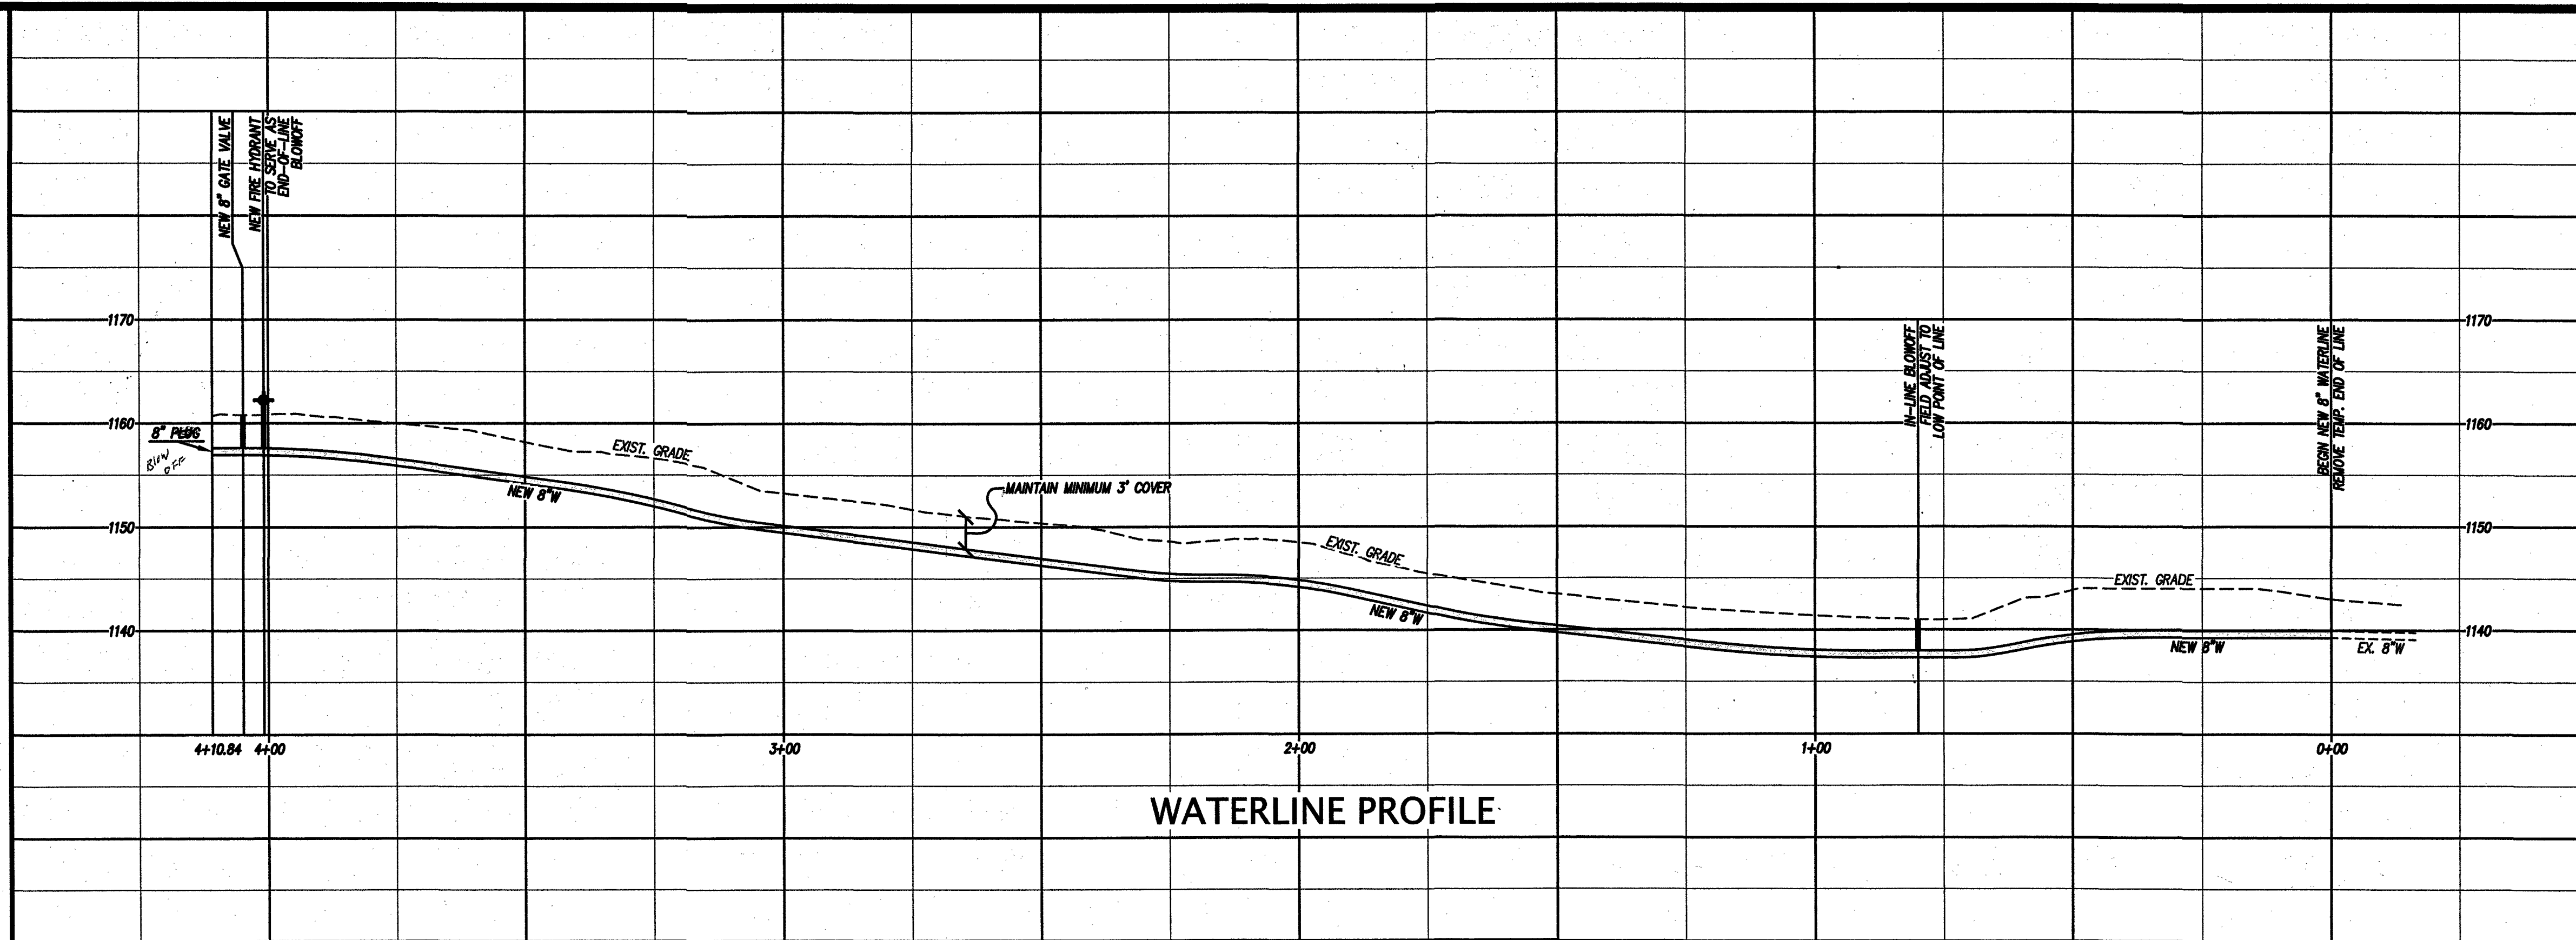
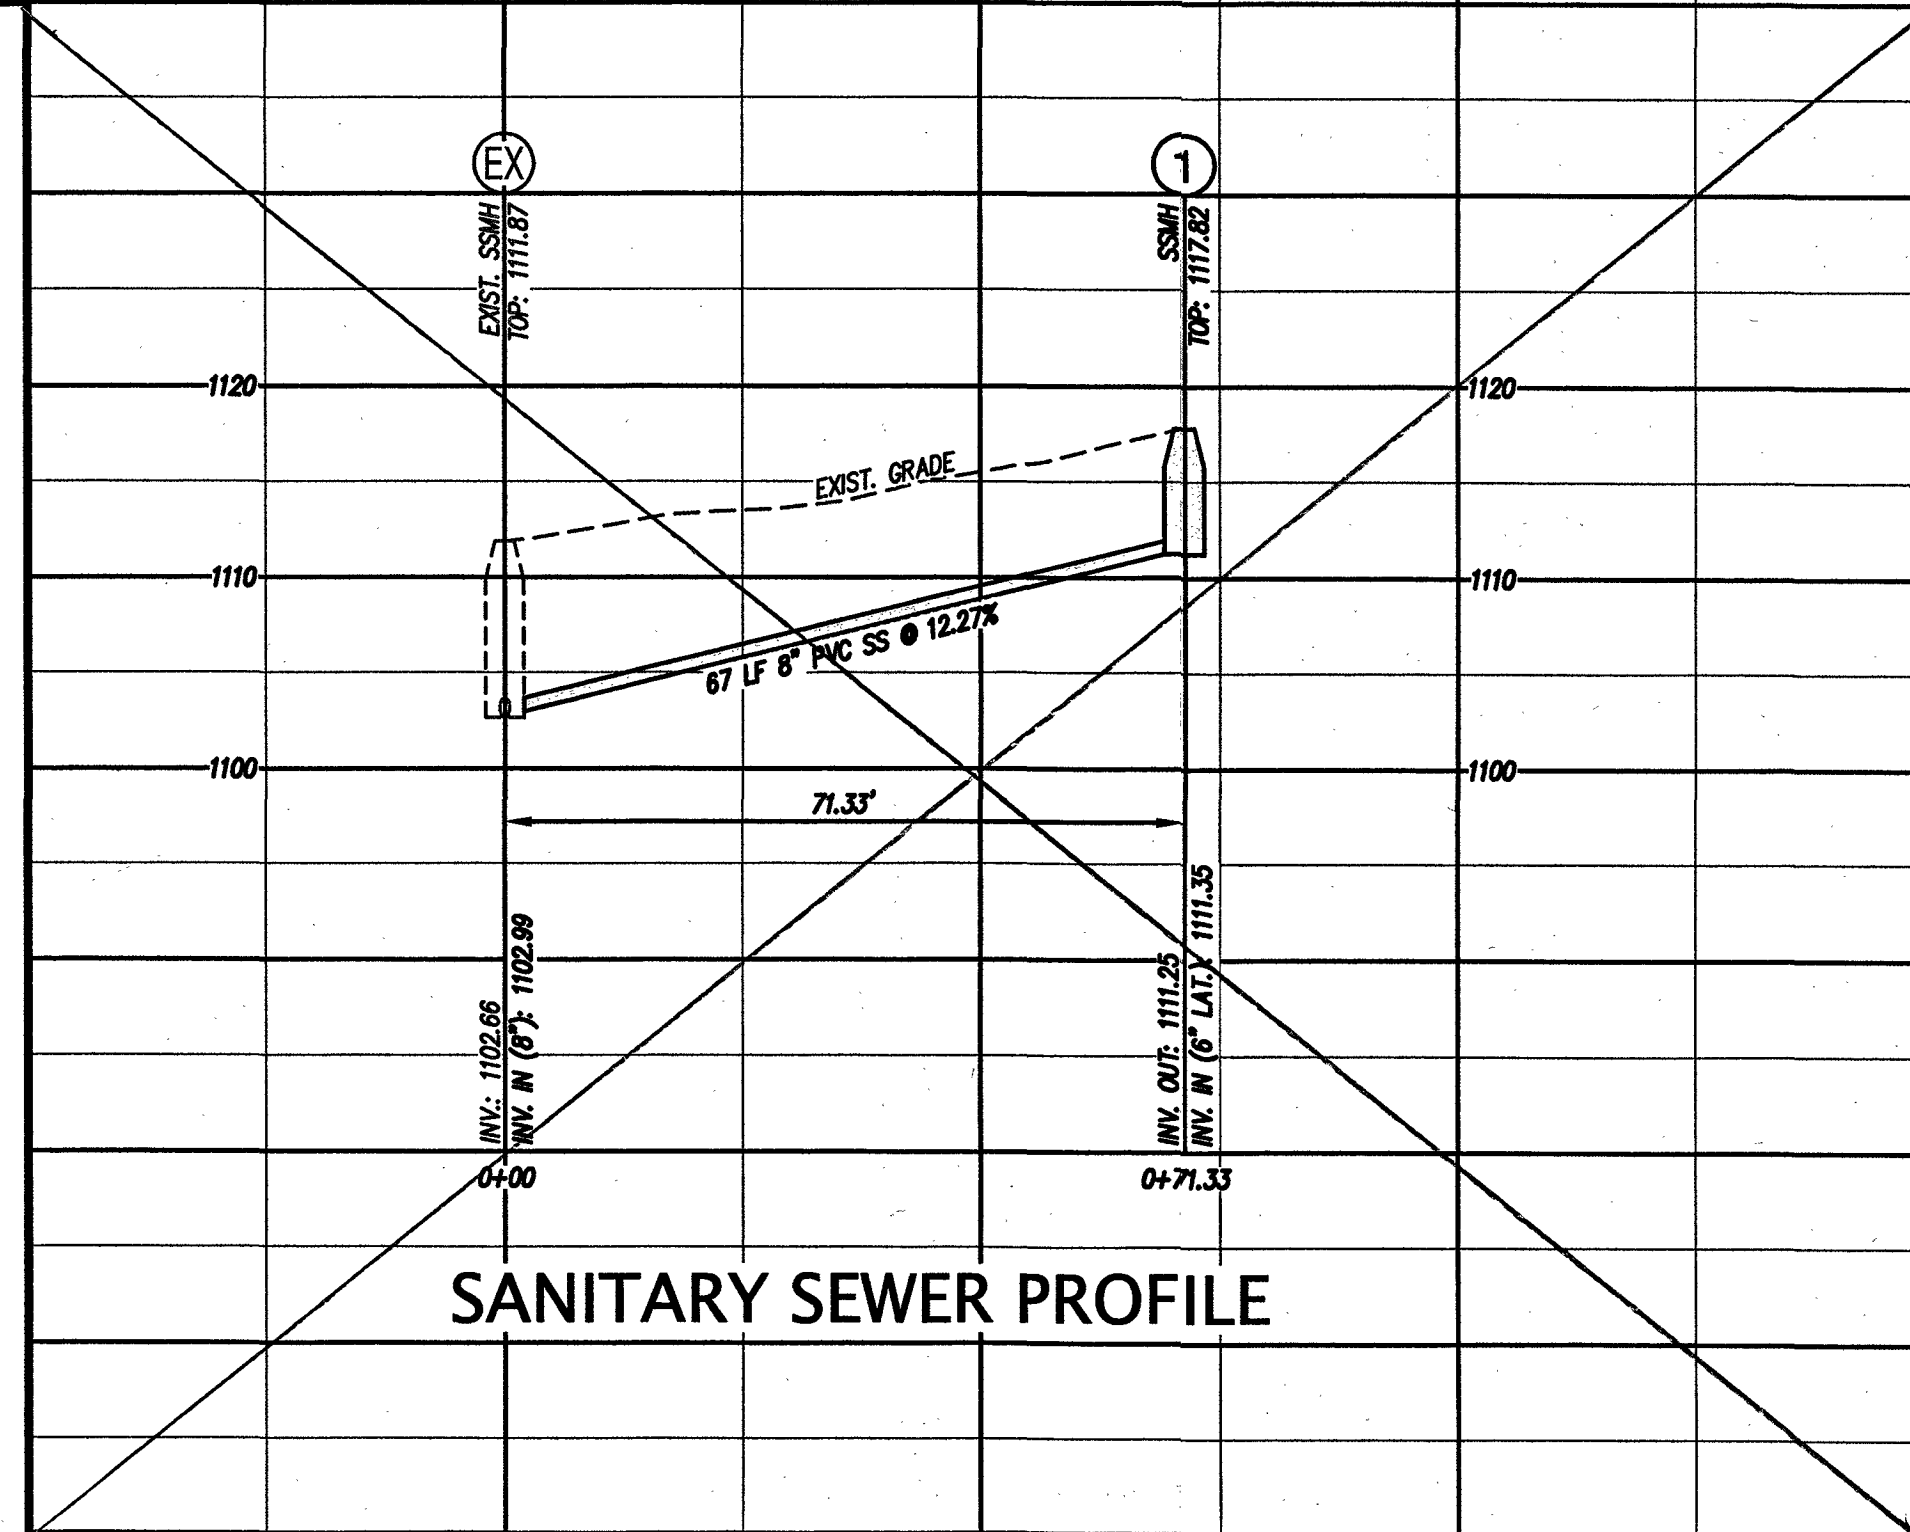
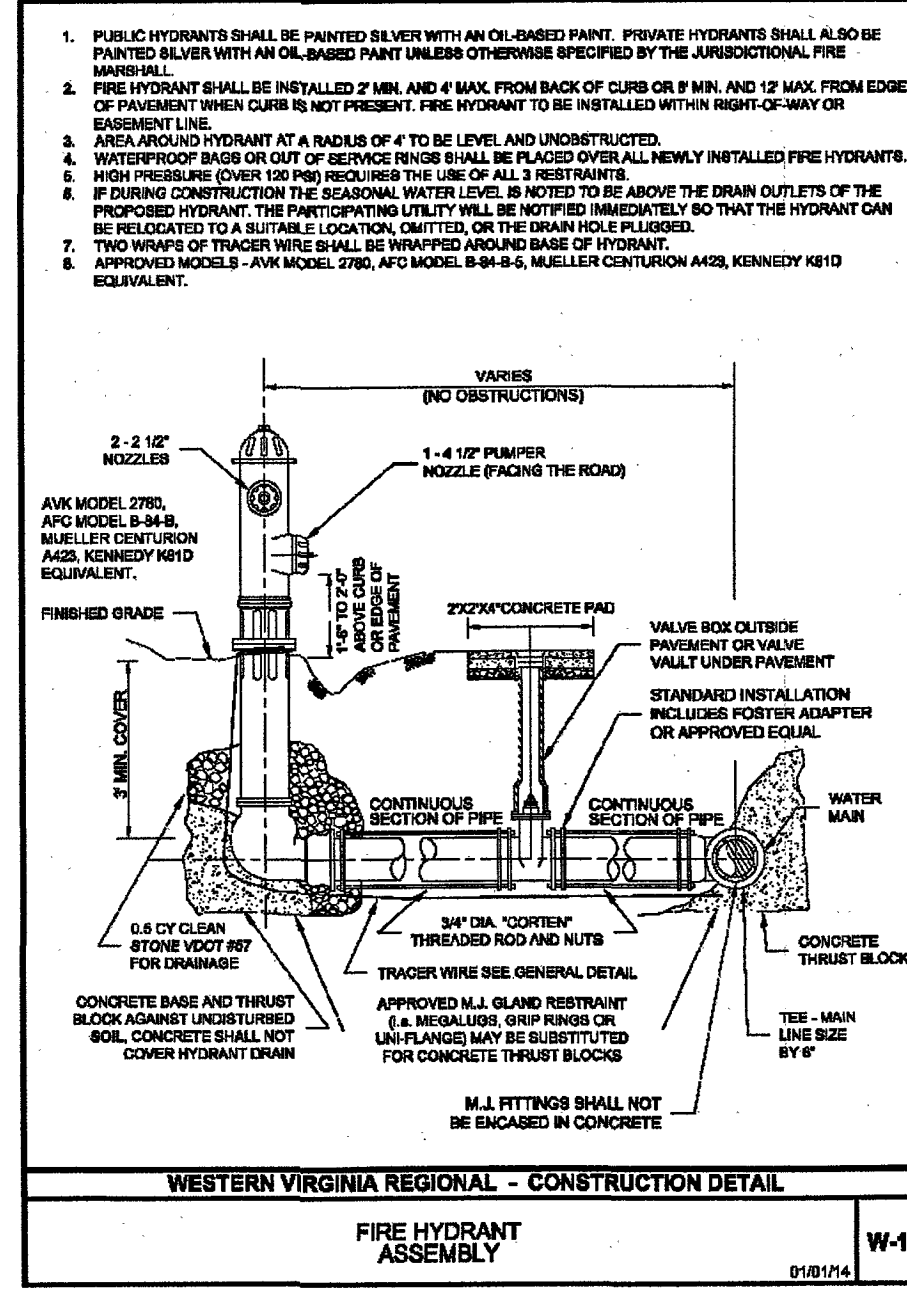
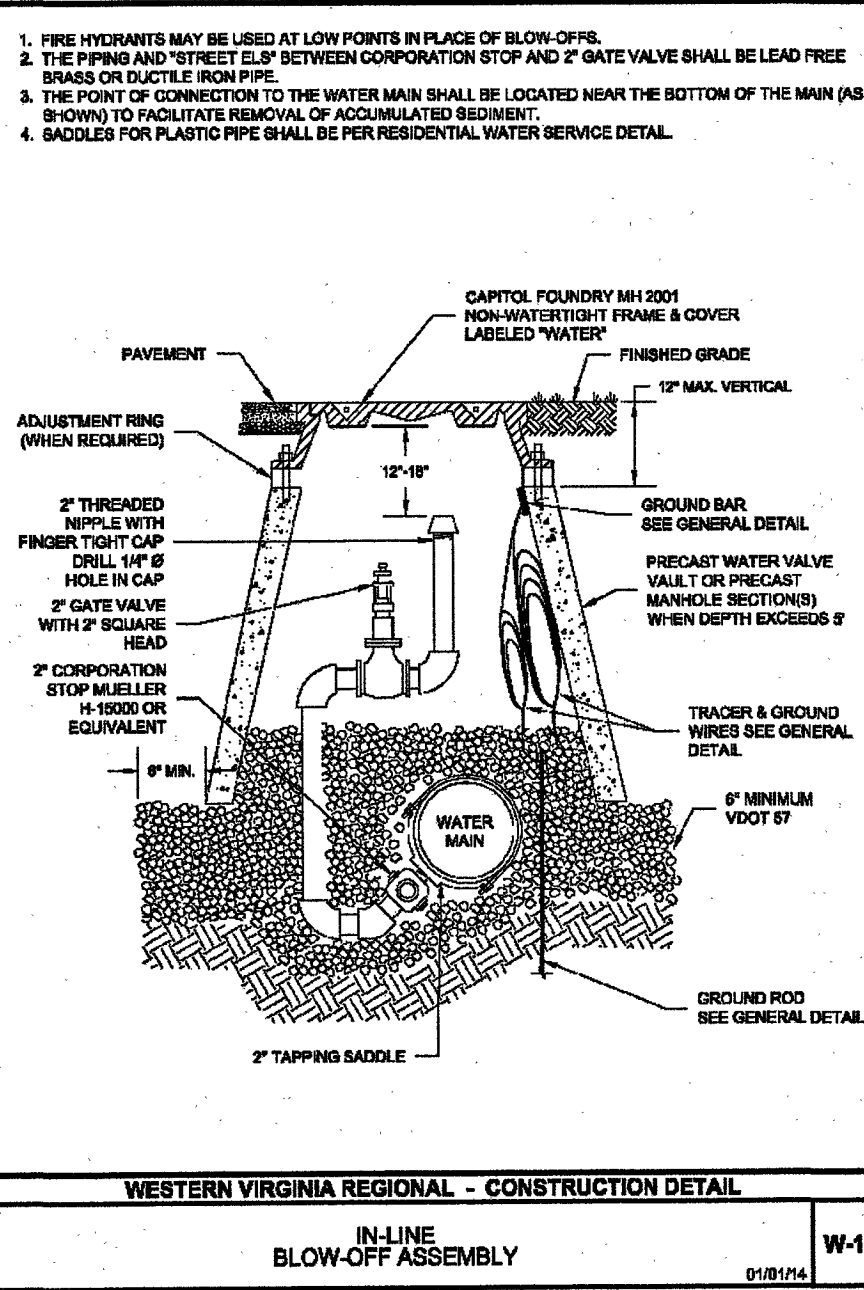
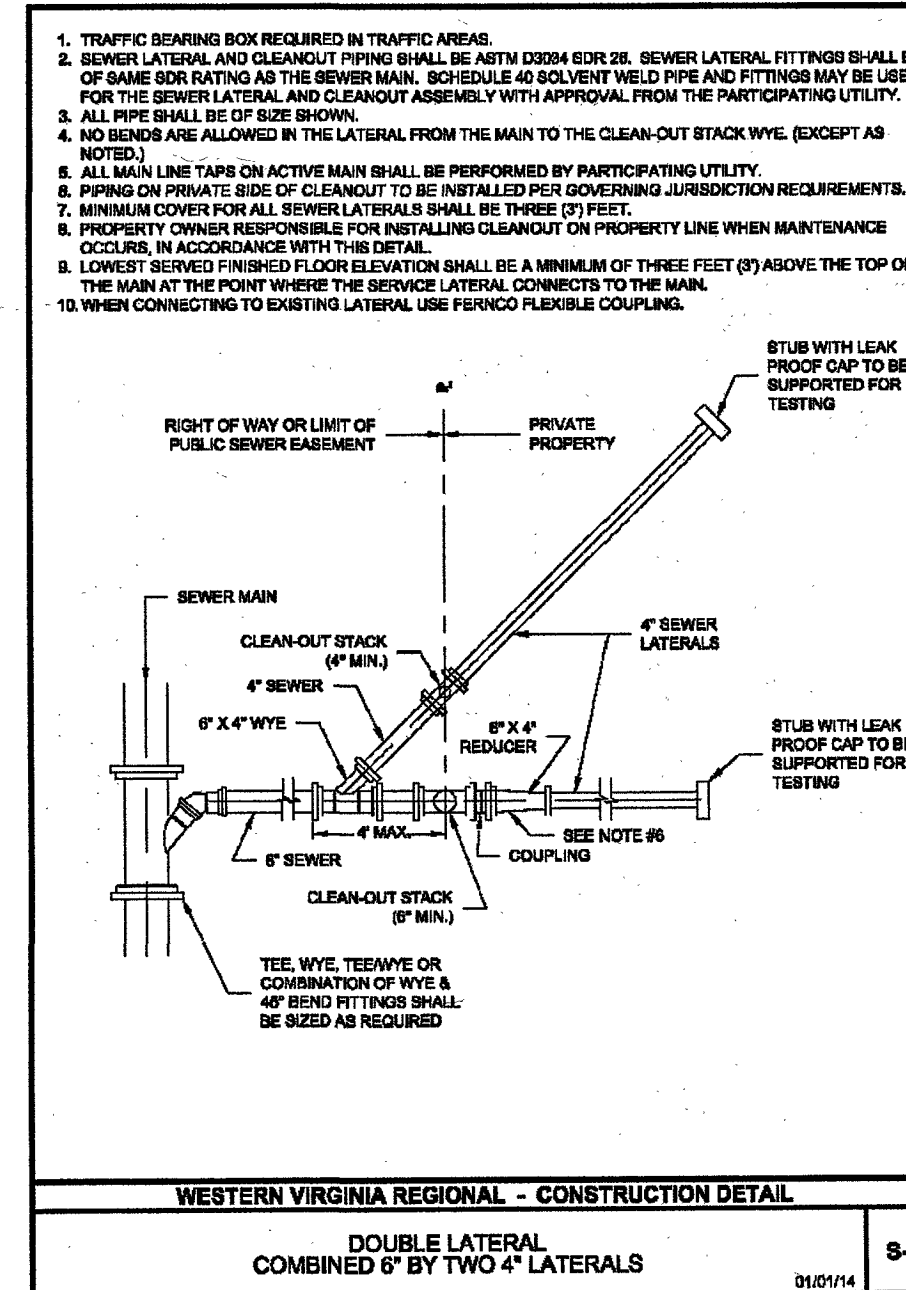
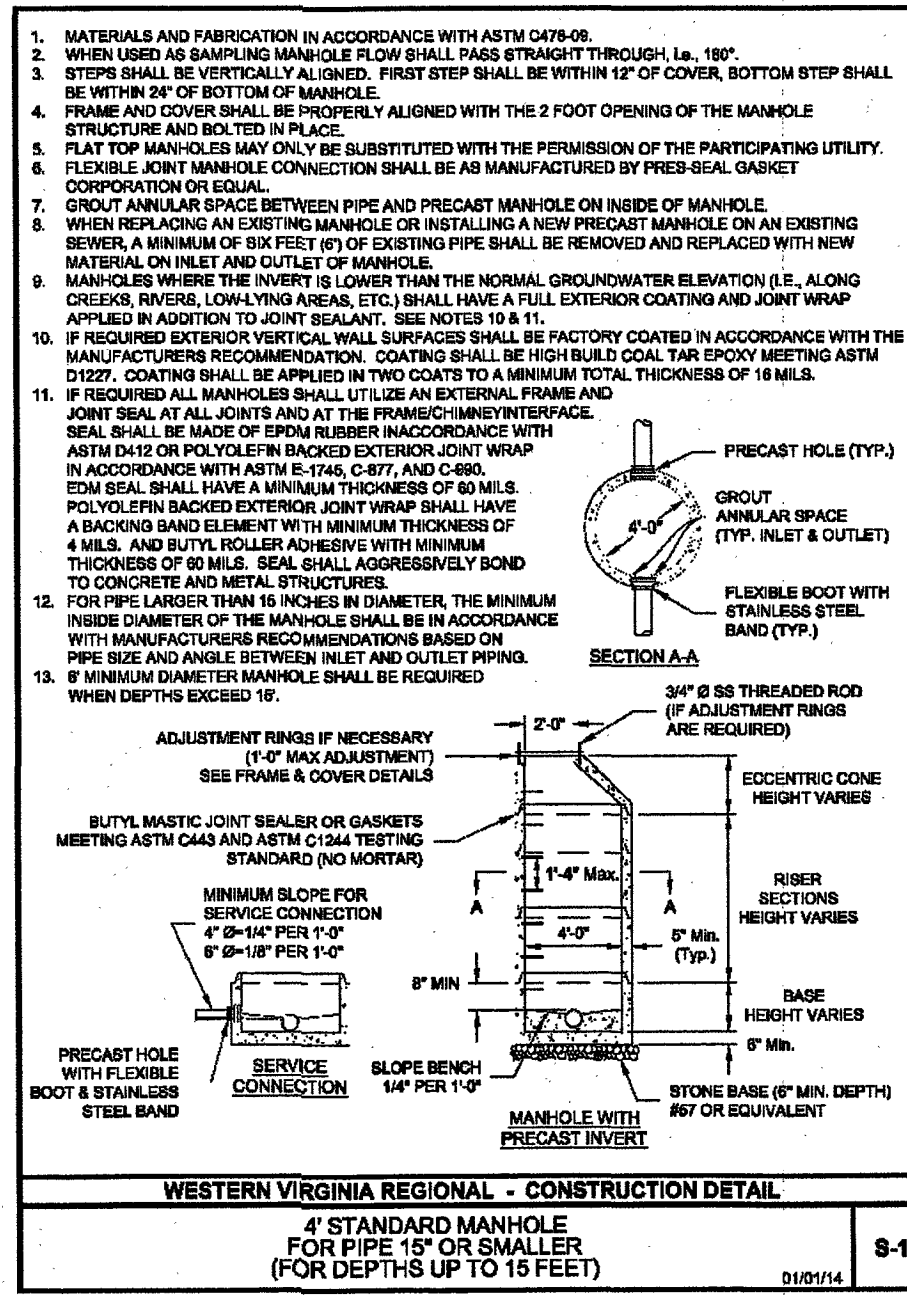


**SANITARY SEWER
HORIZONTAL AND SLOPE DISTANCE DETAIL**
NO SCALE

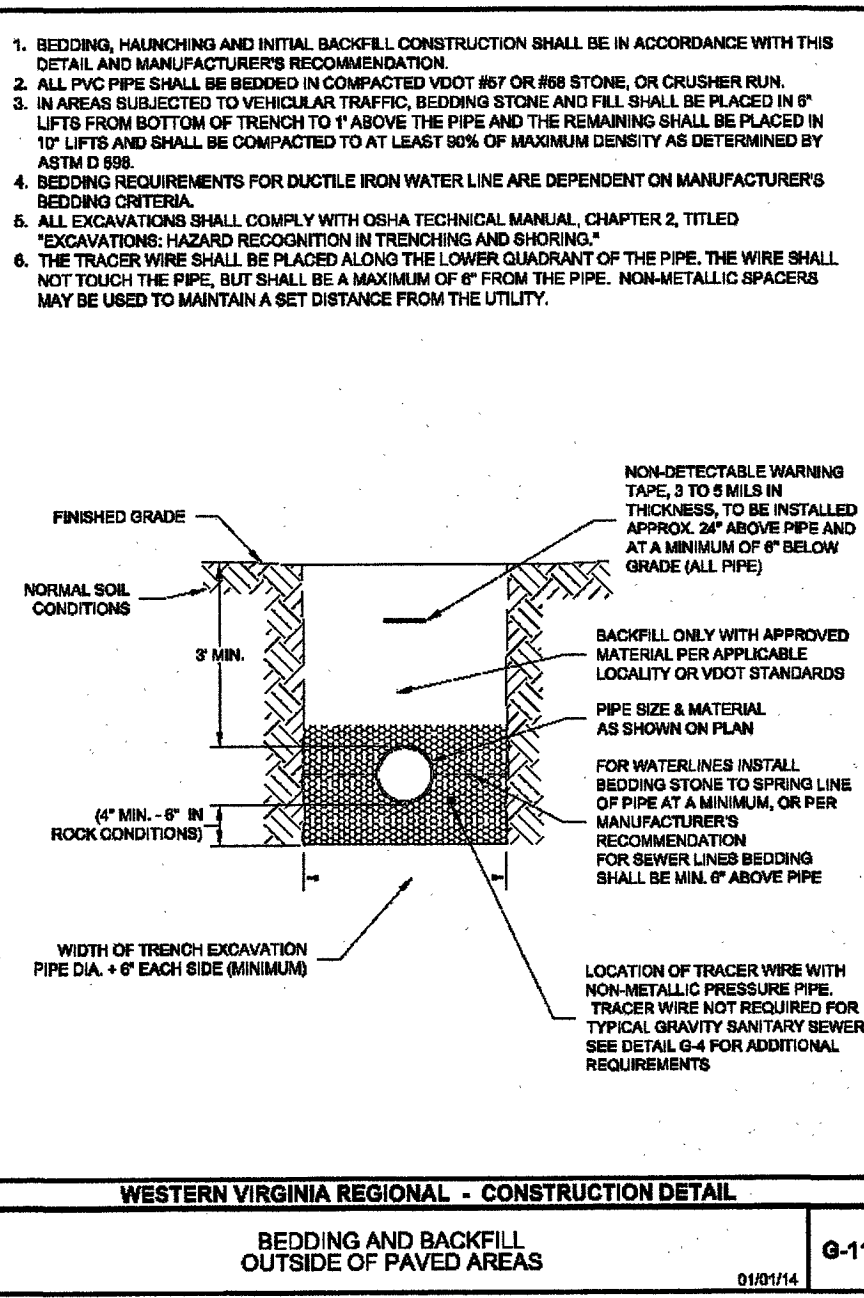

WATERLINE PROFILE

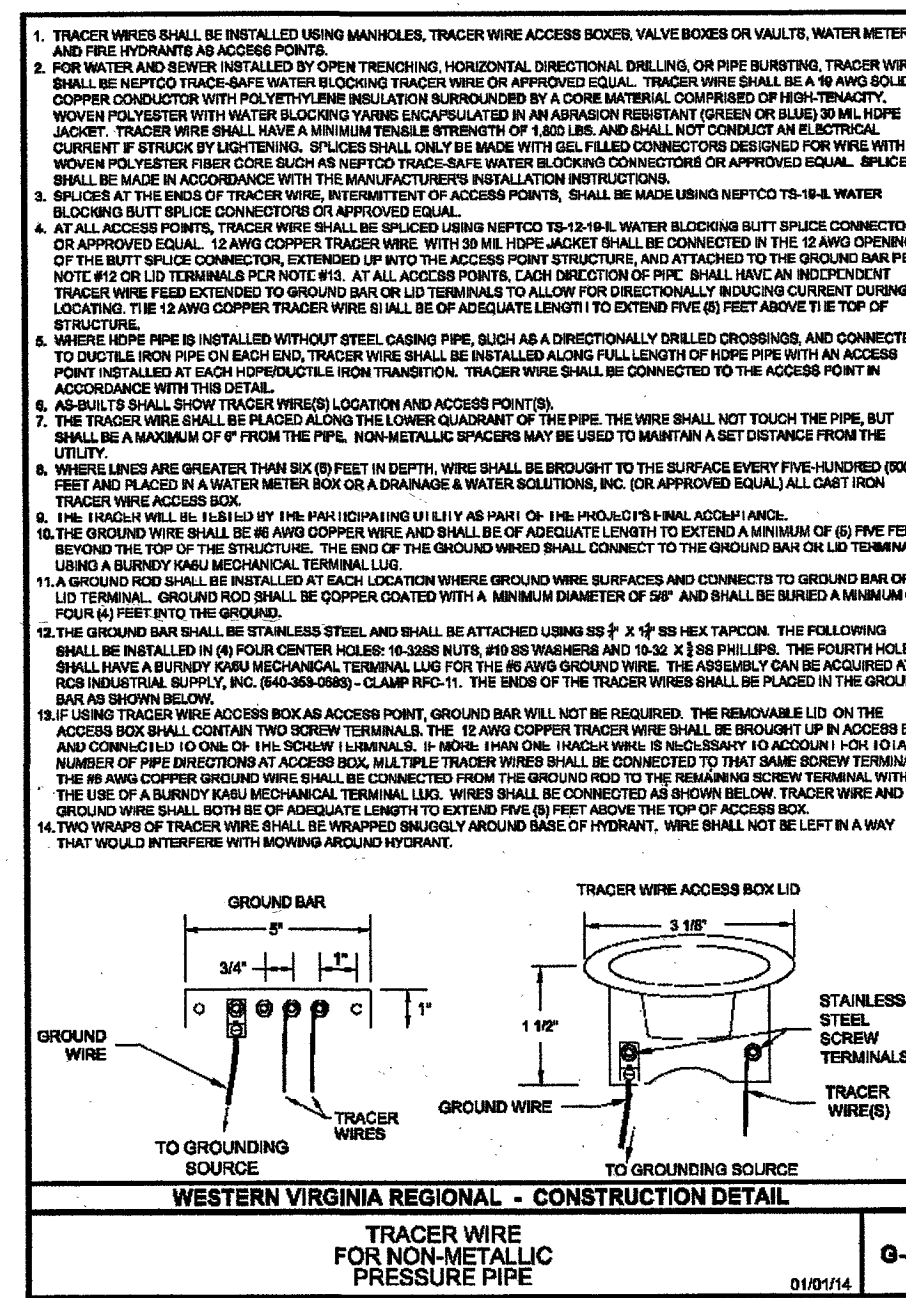

SANITARY SEWER PROFILE

Sewer not installed with this phase 1

APPROVED