
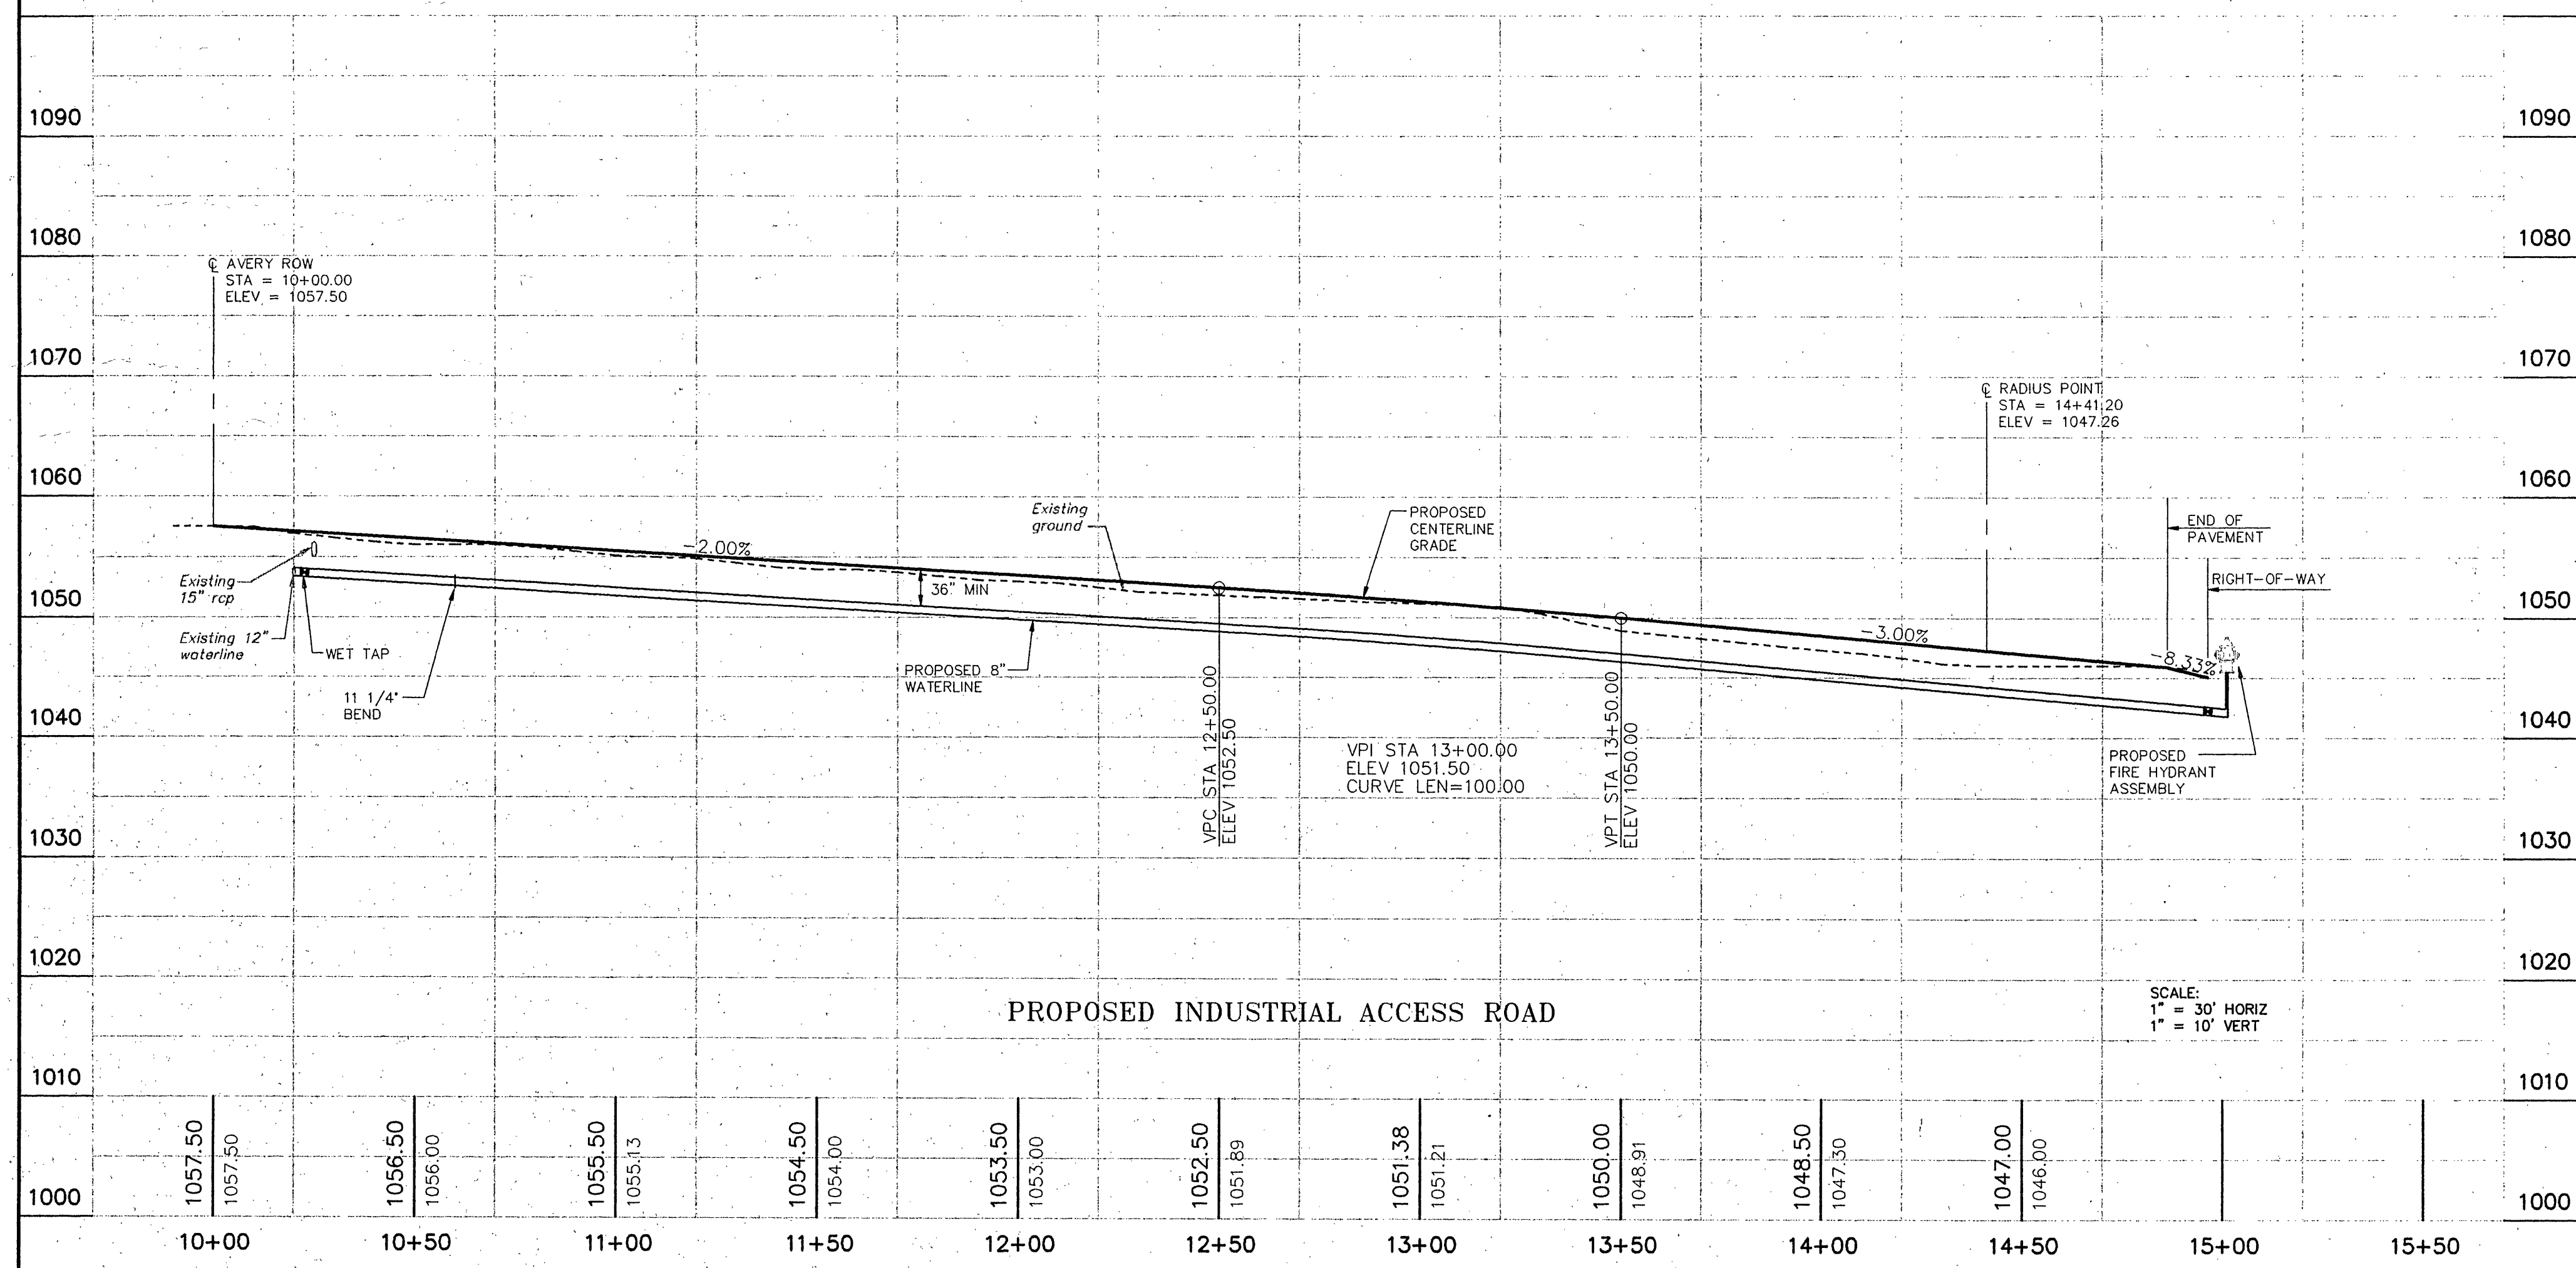


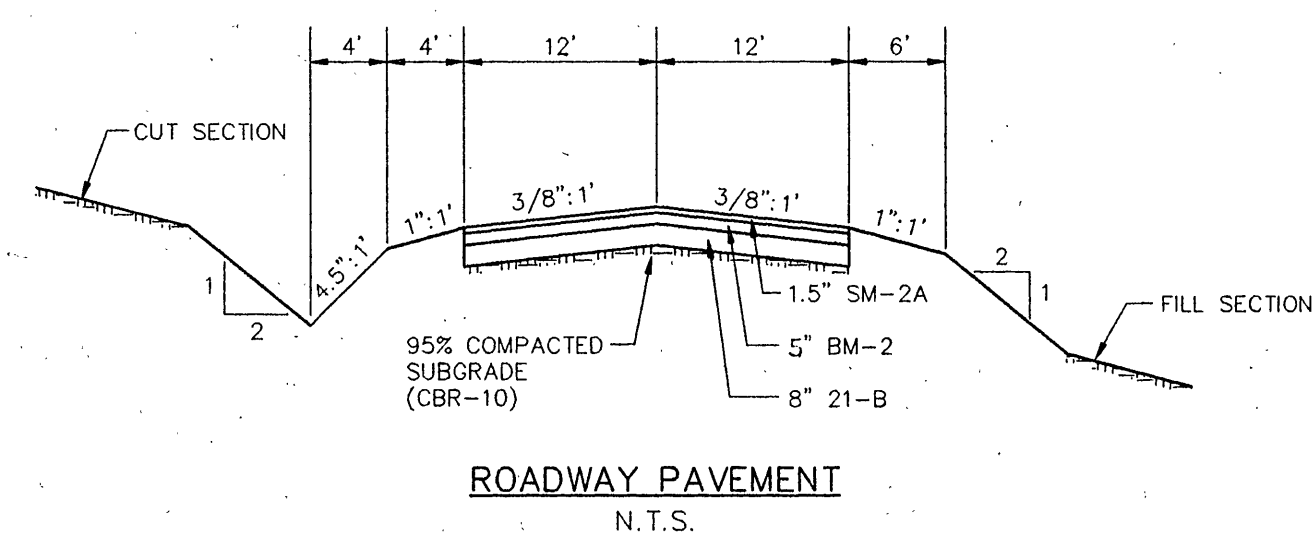

REVISIONS	DATE
6	
5	
4	
3	
2	
1	REVISE PER VDOT REVIEW MAY 10, 1995

DATE: FEBRUARY 27, 1995 SCALE: N.T.S.
JOB No.: 950109 DRAWN BY: MMB
ACAD # RCP01001 CHKD: RGL

-LANG-
Engineering Co.
Consulting Engineers · Land Planners
P.O. Box 8062 ROANOKE, VA. 24014 (703) 772-0077

ROADWAY PROFILE
DVW, INC. INDUSTRIAL TRACT
WITHIN JACK SMITH INDUSTRIAL PARK
BLUE RIDGE DISTRICT
BOTETOURT COUNTY, VIRGINIA