
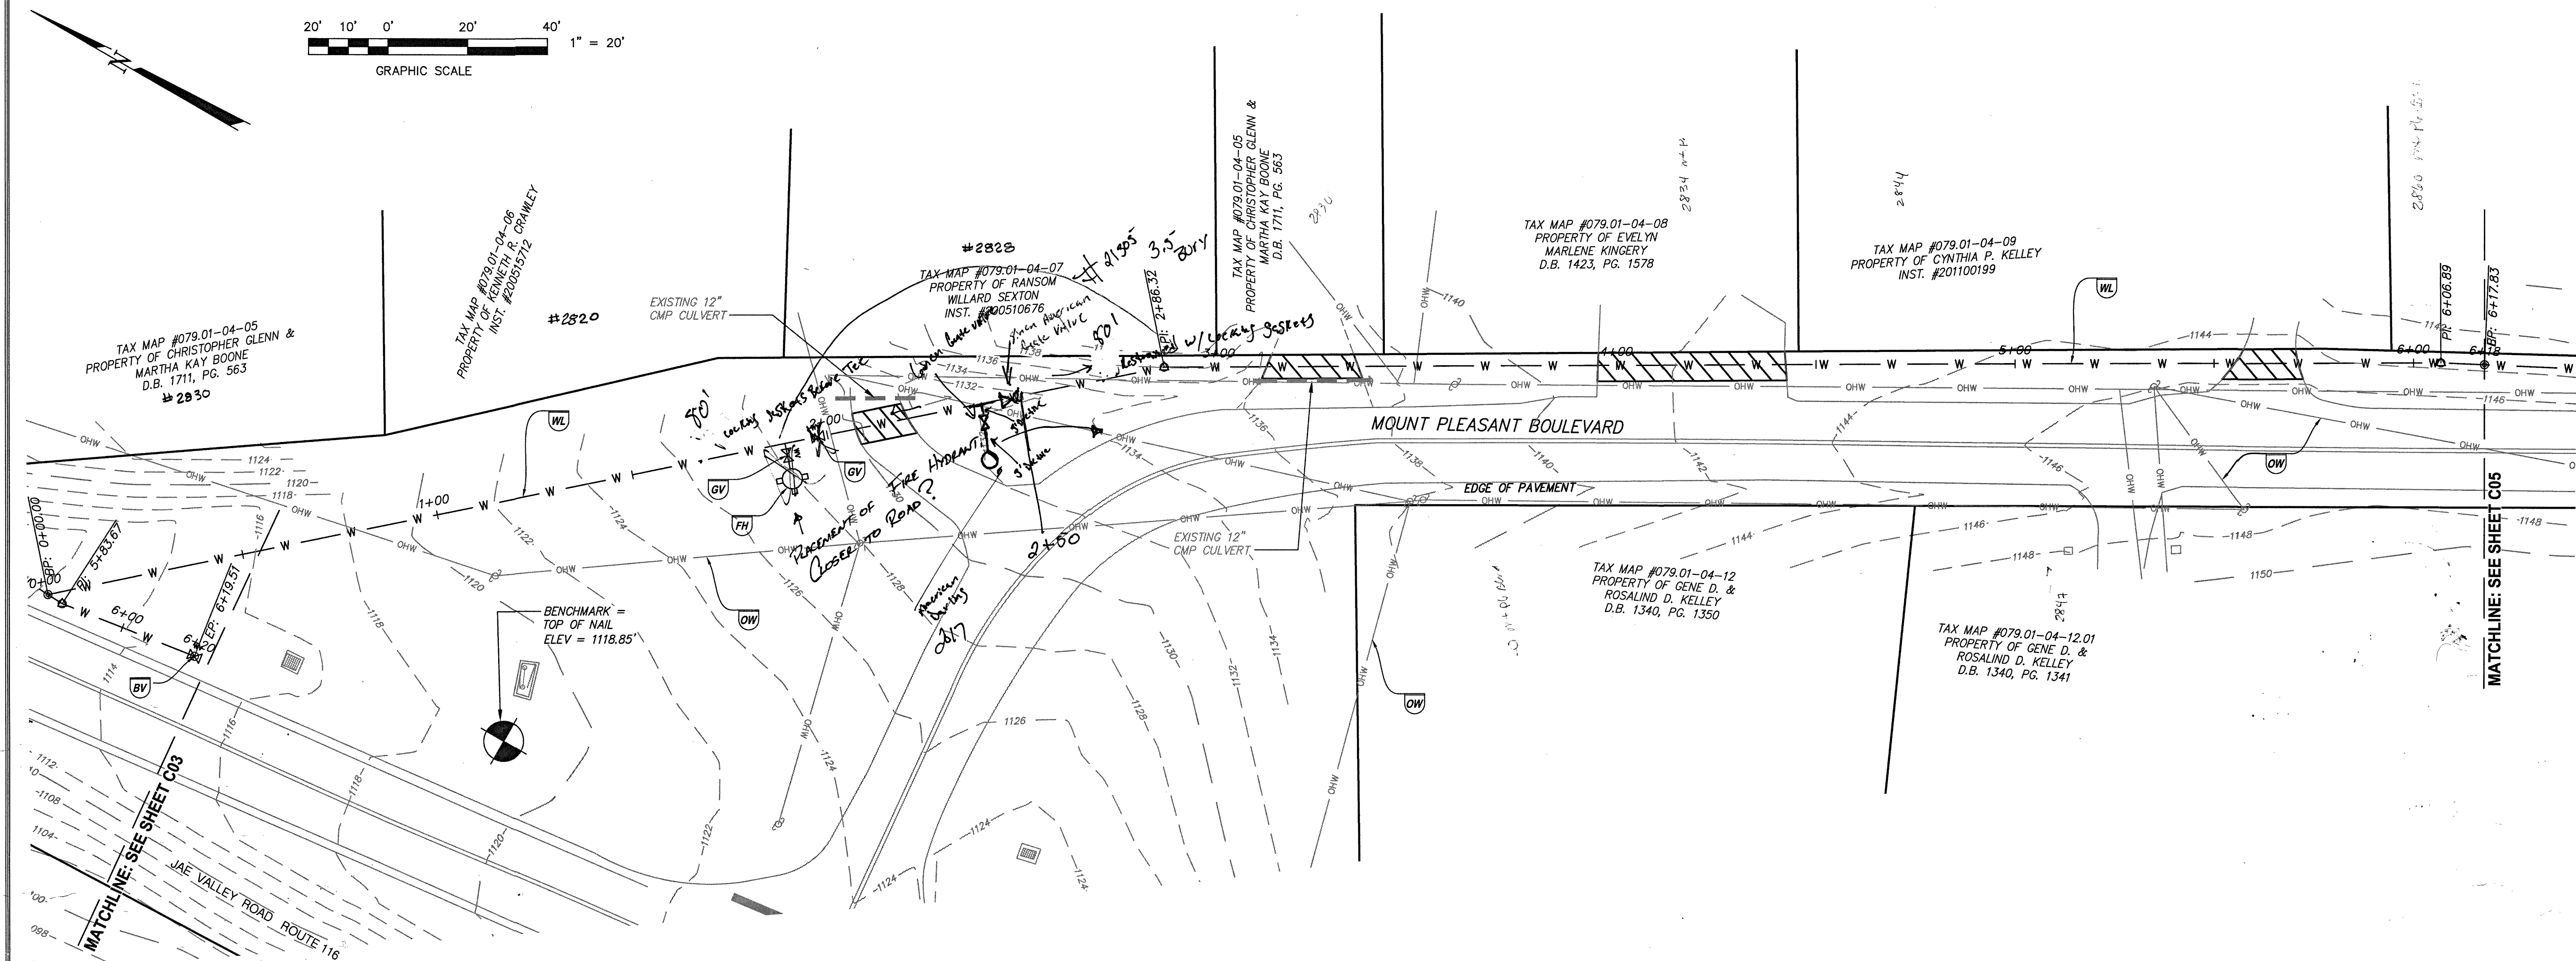
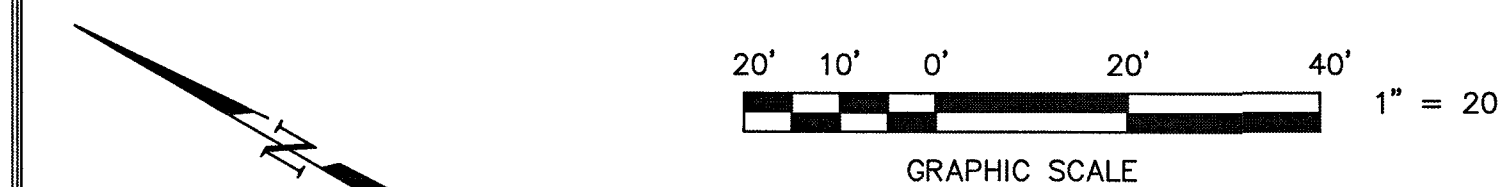


WATERLINE 2 A PROFILE
 1" = 20' Horizontal
 1" = 10' Vertical

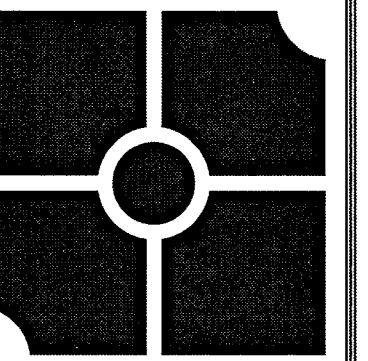


marker

DESIGN GROUP

2122 Carolina Ave, SW
Roanoke, VA 24014
Ph: 540-387-1153
Fax: 540-389-5767

1915-B W. Cary Street
Richmond, VA 23220
Phone: 804-358-2947
Fax: 804-359-9645
www.parkerdgc.com

These documents are the property of Parker
Sloan Group (PDG) and may not be reproduced
without the express permission of PDG.
Any reuse of these documents without
authorization of PDG will be at the sole risk of
the individual or entity utilizing said documents.

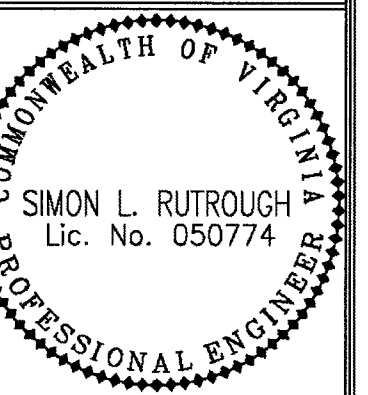

JAE VALLEY WATERLINE PLAN
UTILITY EXTENSION PLAN
WESTERN VIRGINIA WATER AUTHORITY
ROANOKE COUNTY, VIRGINIA

REVISIONS:	
DESIGNED BY:	JLK
DRAWN BY:	JLK
CHECKED BY:	SLR
PROJECT NOT APPROVED FOR CONSTRUCTION. REVISIONS ANTICIPATED DUE TO AUTHORITY REVIEW.	
DATE: 1 February, 2017	
SHEET TITLE: WATERLINE LAYOUT AND PROFILE	
SCALE: H _s :V _s =1":20' V _t :V _b =1'=10'	
SHEET NO.	

C04