
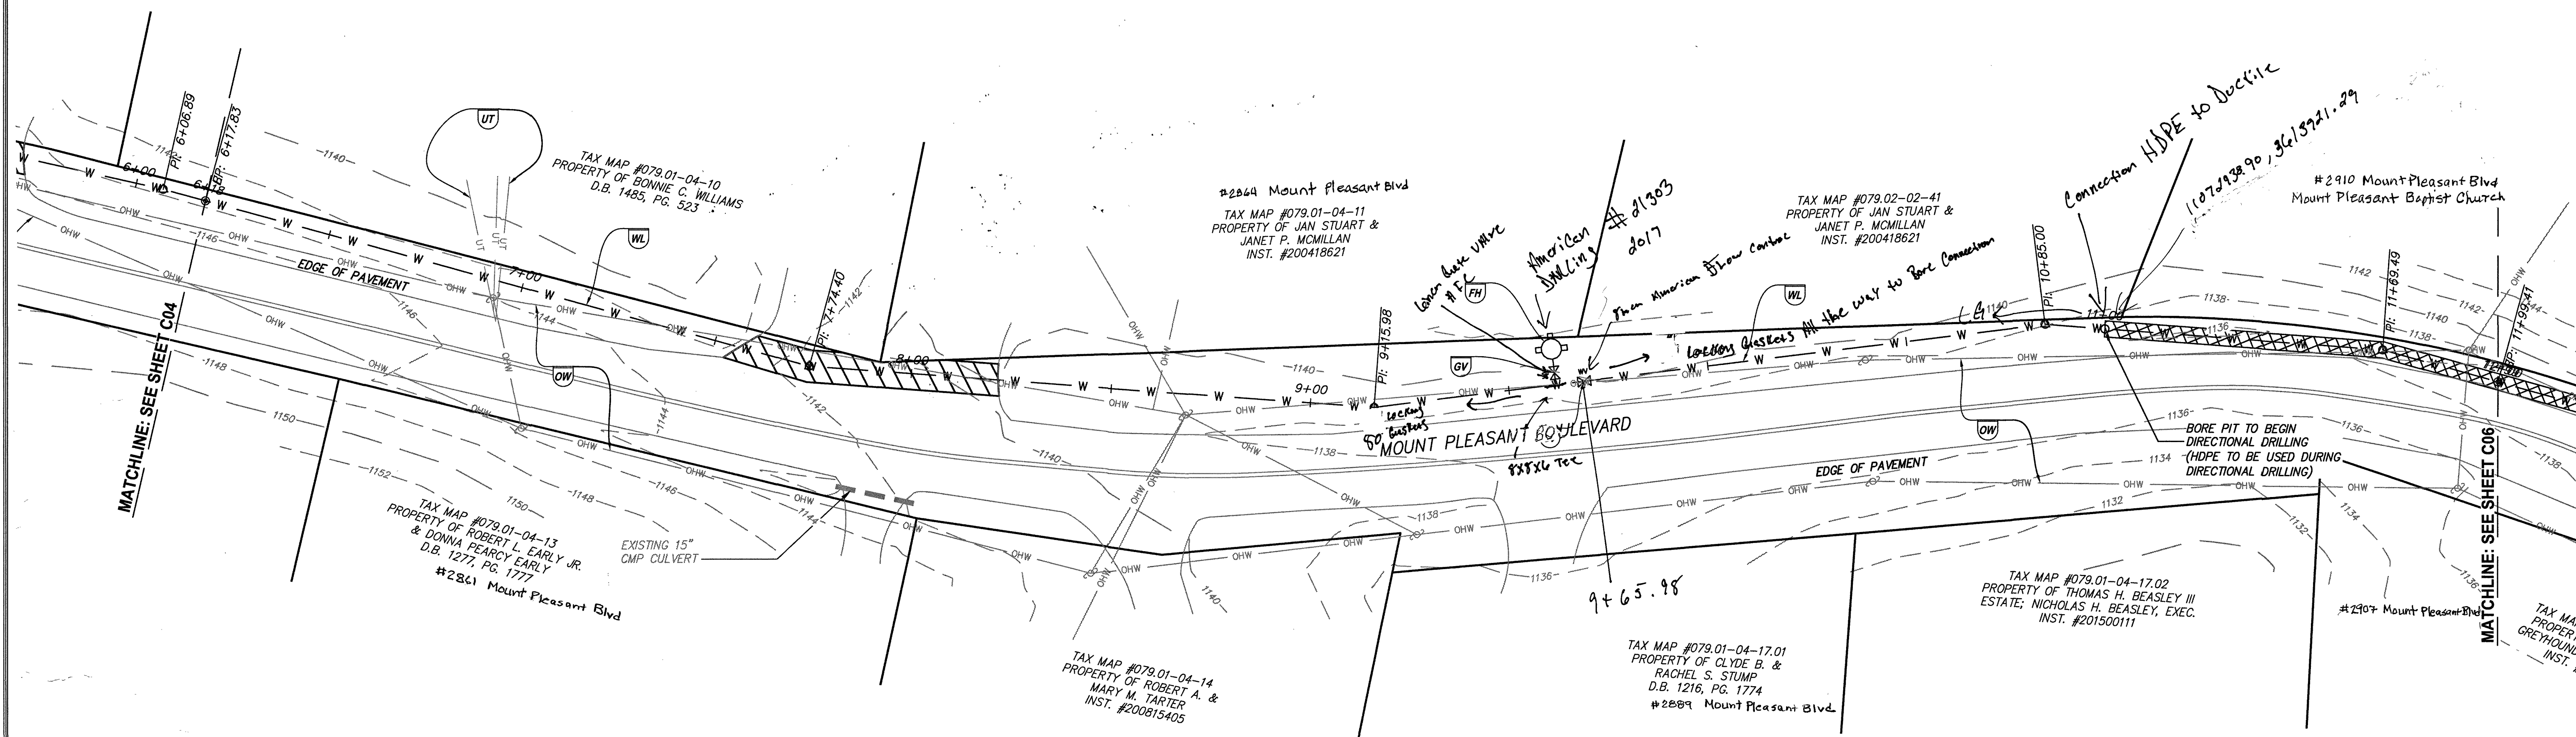
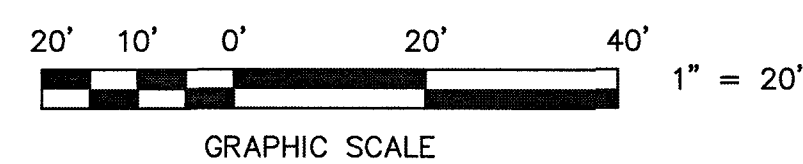


WATERLINE 2 B PROFILE
 1" = 20' Horizontal
 1" = 10' Vertical

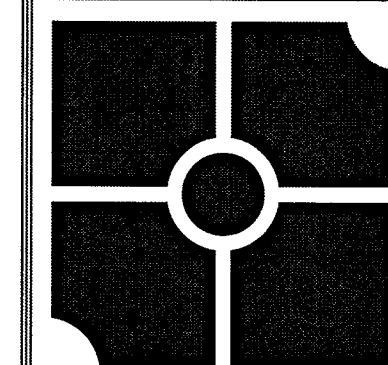


p a r k e r
DESIGN GROUP

ENGINEERS • SUPPLIERS • PLANNERS • LANDSCAPE ARCHITECT

2122 Carolina Ave, SW
Roanoke, VA 24014
Ph: 540-387-1153
Fax: 540-389-5767

1915-B W. Cary Street
Richmond, VA 23220
Phone: 804-358-2947
Fax: 804-359-9645
www.parkerdg.com

These documents are the property of Parker Design Group(PDG) and may not be reproduced or used without the express permission of PDG. Any reuse of these documents without authorization of PDG will be at the sole risk of the individual or entity utilizing said documents.

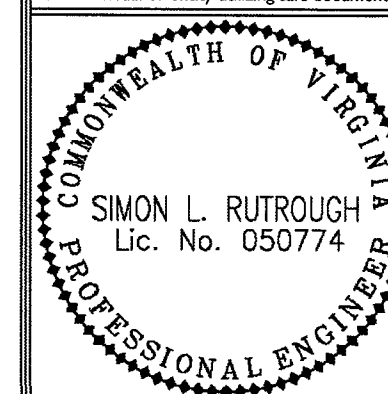

JAE VALLEY WATERLINE PLAN
UTILITY EXTENSION PLAN
WESTERN VIRGINIA WATER AUTHORITY
ROANOKE COUNTY, VIRGINIA

[illegible]

**PROJECT NOT APPROVE
FOR CONSTRUCTION.
REVISIONS ANTICIPATED
DUE TO AUTHORITY
REVIEW.**

DATE:
1 February, 2017

SHEET TITLE:
WATERLINE LAYOUT
AND PROFILE

SCALE:
H:1"=20' V:1'=10'

SHEET NO.

C05