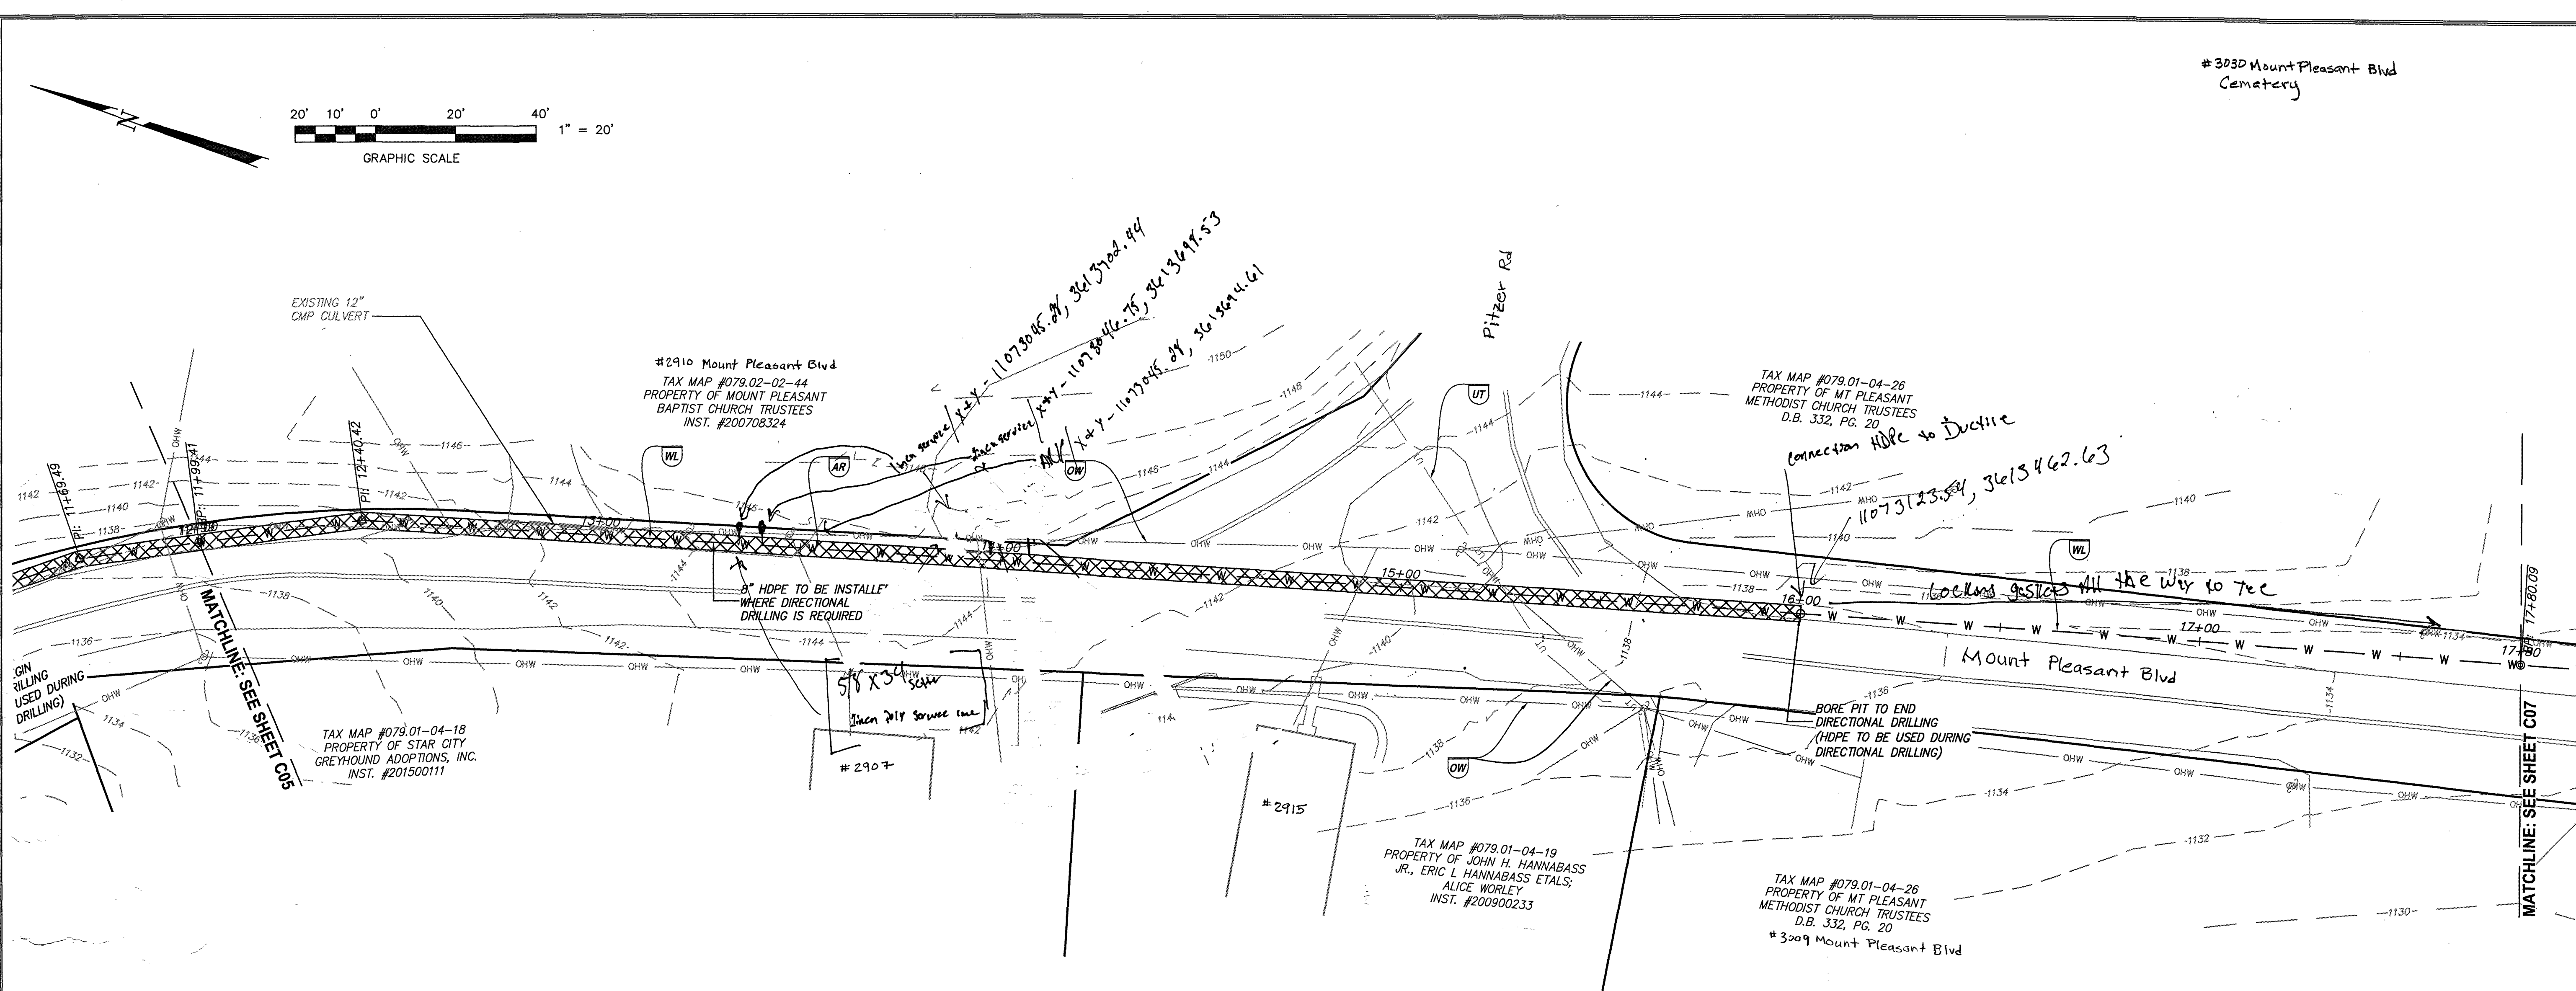


WATERLINE 2 C PROFILE
1" = 20' Horizontal
1" = 10' Vertical

parker
DESIGN GROUP
2122 Carolina Ave. SW
Roanoke, VA 24014
Ph: 540-387-1153
Fax: 540-389-5767
1915-B W. Cary Street
Richmond, VA 23220
Phone: 804-358-2947
Fax: 804-359-9645
www.parkerdgc.com

These documents are the property of Parker Design Group (PDG) and may not be reproduced or used without the express permission of PDG. Any reuse of these documents without authorization of PDG will be at the sole risk of the individual or entity utilizing said documents.

JAE VALLEY WATERLINE PLAN
UTILITY EXTENSION PLAN
WESTERN VIRGINIA WATER AUTHORITY
ROANOKE COUNTY, VIRGINIA

REVISIONS:	
DESIGNED BY:	JLK
DRAWN BY:	JLK
CHECKED BY:	SLR
PROJECT NOT APPROVED FOR CONSTRUCTION. REVISIONS ANTICIPATED DUE TO AUTHORITY REVIEW.	
DATE:	1 February, 2017
SHEET TITLE:	WATERLINE LAYOUT AND PROFILE
SCALE:	H: 1"=20' V: 1"=10'
SHEET NO.	C06

Path: S:\2017 Projects\17-0004 Joe Valley Waterline\6 DWG\Utility Engineering Production\17-0004 - Utility Profile.dwg