


NOTES THIS SHEET:


1. SEE SHEET C001 FOR SITE/UTILITIES NOTES. SEE SHEET C002 FOR LEGEND

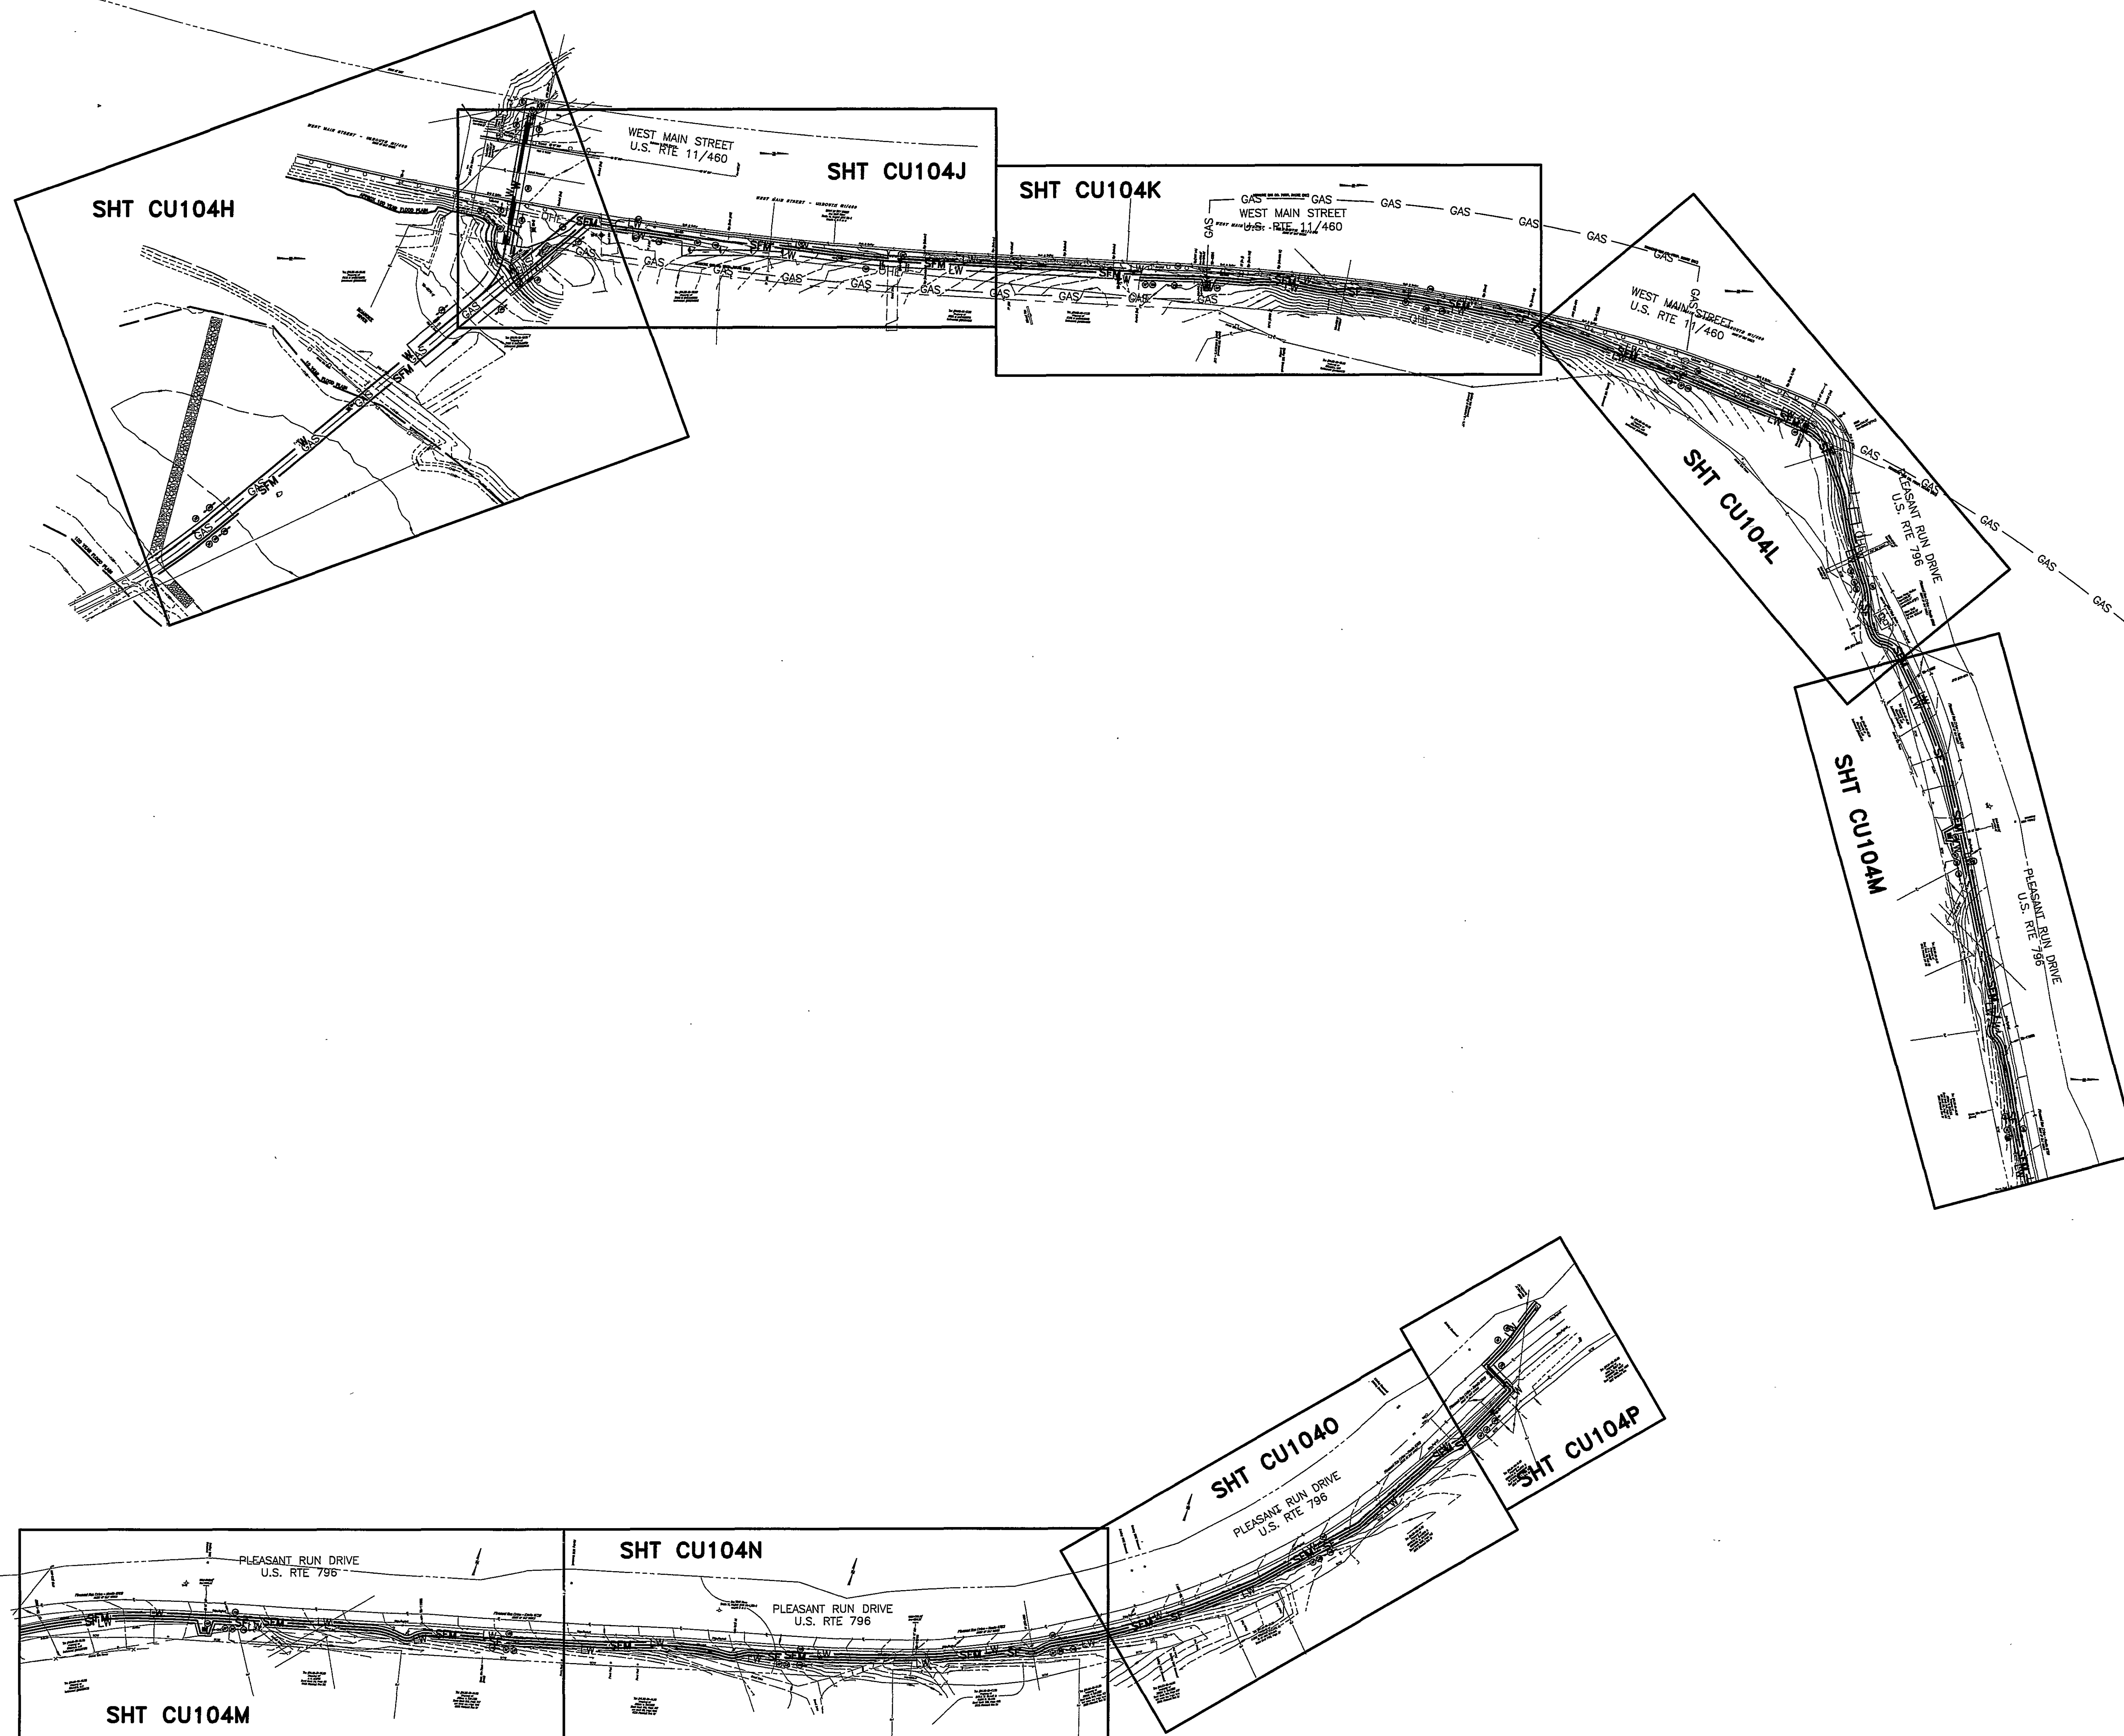

NO SCALE
GRAPHIC SCALES

HSMM
ARCHITECTS ENGINEERS PLANNERS

HAYES, SEAY, MATTERN & MATTERN, INC.
1315 FRANKLIN ROAD
ROANOKE, VA 24016
(540) 857-3100 WWW.HSMM.COM

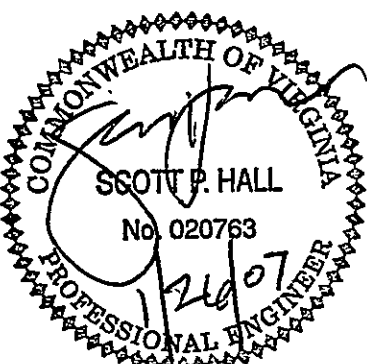

CONSULTANT



P.O. Box 1307
103 East Main Street
Wise, Virginia 24293

Rolf Jensen & Associates, Inc.
Life Safety Consultants
3040 Williams Drive, Suite 400
Fairfax, Virginia 22031

Faassen & Associates, Inc.
Food Service & Laundry Consultant
8526 Sunflower Road
Charlotte, NC 28227

David E. Musacchio & Associates
Security/Detention Consultant
Cookeville, Tennessee

**WESTERN VIRGINIA
REGIONAL JAIL**

WESTERN VIRGINIA
REGIONAL JAIL AUTHORITY
ROANOKE COUNTY, VIRGINIA

REV	DATE	DESCRIPTION	APP

COMM NO: 10075
ISSUE DATE: FEBRUARY 1, 2007
DESIGNED BY: SPH DRAWN BY: REH
CHECKED BY: MLC SUBMITTED BY: JMC
© HAYES, SEAY, MATTERN & MATTERN, INC., 2005. ALL RIGHTS RESERVED.

CIVIL

SHEET KEY PLAN
WATER MAIN &
SANITARY FORCE MAIN
OFF SITE UTILITIES

CU104