


HSMM
ARCHITECTS ENGINEERS PLANNERS

SEALS

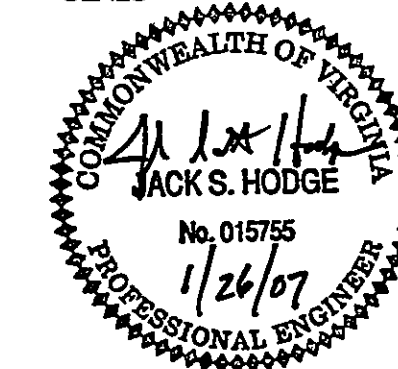

THOMPSON &
LITTON

Rolf Jensen & Associates, Inc.
Life Safety Consultants
3040 Williams Drive, Suite 400
Fairfax, Virginia 22031


David E. Musacchio & Associate
Security/Detention Consultant
Cookeville, Tennessee

WESTERN VIRGINIA
REGIONAL JAIL AUTHORITY
ROANOKE COUNTY, VIRGINIA

REV	DATE	DESCRIPTION	APP
4	11/14/06	REVIEW COMMENTS	JMC
5	01/29/07	GENERAL REVISIONS	JMC

CIVIL

CT102

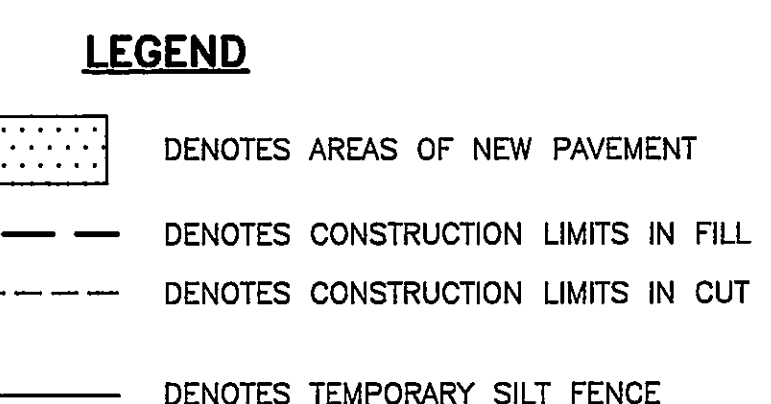

P.O.T. STA 14+87.98 WEST RIVER ROAD
P.O.T. STA. 10+00 ACCESS ROAD
 $\Delta = 90^{\circ}00'30''$ LT
N 3617373.2058
E 10925522.4288
INTERSECTION SIGHT DISTANCE:
EAST = 345'
WEST = 470'

REFERENCES	
HORIZONTAL CONTROL	C002
PROFILE	CT202
CROSS SECTIONS	CT301

N 36172871.7596
E 10995853.8536

20' 10' 0 20' 40'
1"=20'

GRAPHIC SCALES

M:\1000SERIES\10075\CADD\DWG\FJ4CTN_0102.DWG 10075 01/26/2007 14:56:44 MATT SCHAEFFER
HSMH-Full.ctb RF: fj4c_exsp00,??fj4cnxsp00??,fj4cnxsp00,fj4cunxsp00,fj4ctnxsp00,fj4g_nxbrdr,NONE