



THOMPSON &
LITTLETON

P. O. Box 1307
103 East Main Street
Wise, Virginia 24293

Rolf Jensen & Associates, Inc.
Life Safety Consultants
3040 Williams Drive, Suite 400
Fairfax, Virginia 22031

Faassen & Associates, Inc.
Food Service & Laundry Consultant
8526 Sunflower Road
Charlotte, NC 28227

David E. Musacchio & Associates
Security/Detention Consultant
Cookeville, Tennessee

WESTERN VIRGINIA
REGIONAL JAIL AUTHORITY
ROANOKE COUNTY, VIRGINIA


[illegible]

2005. ALL RIGHTS RESERVED.

CIVIL

ACCESS ROAD PROFILE

CT204

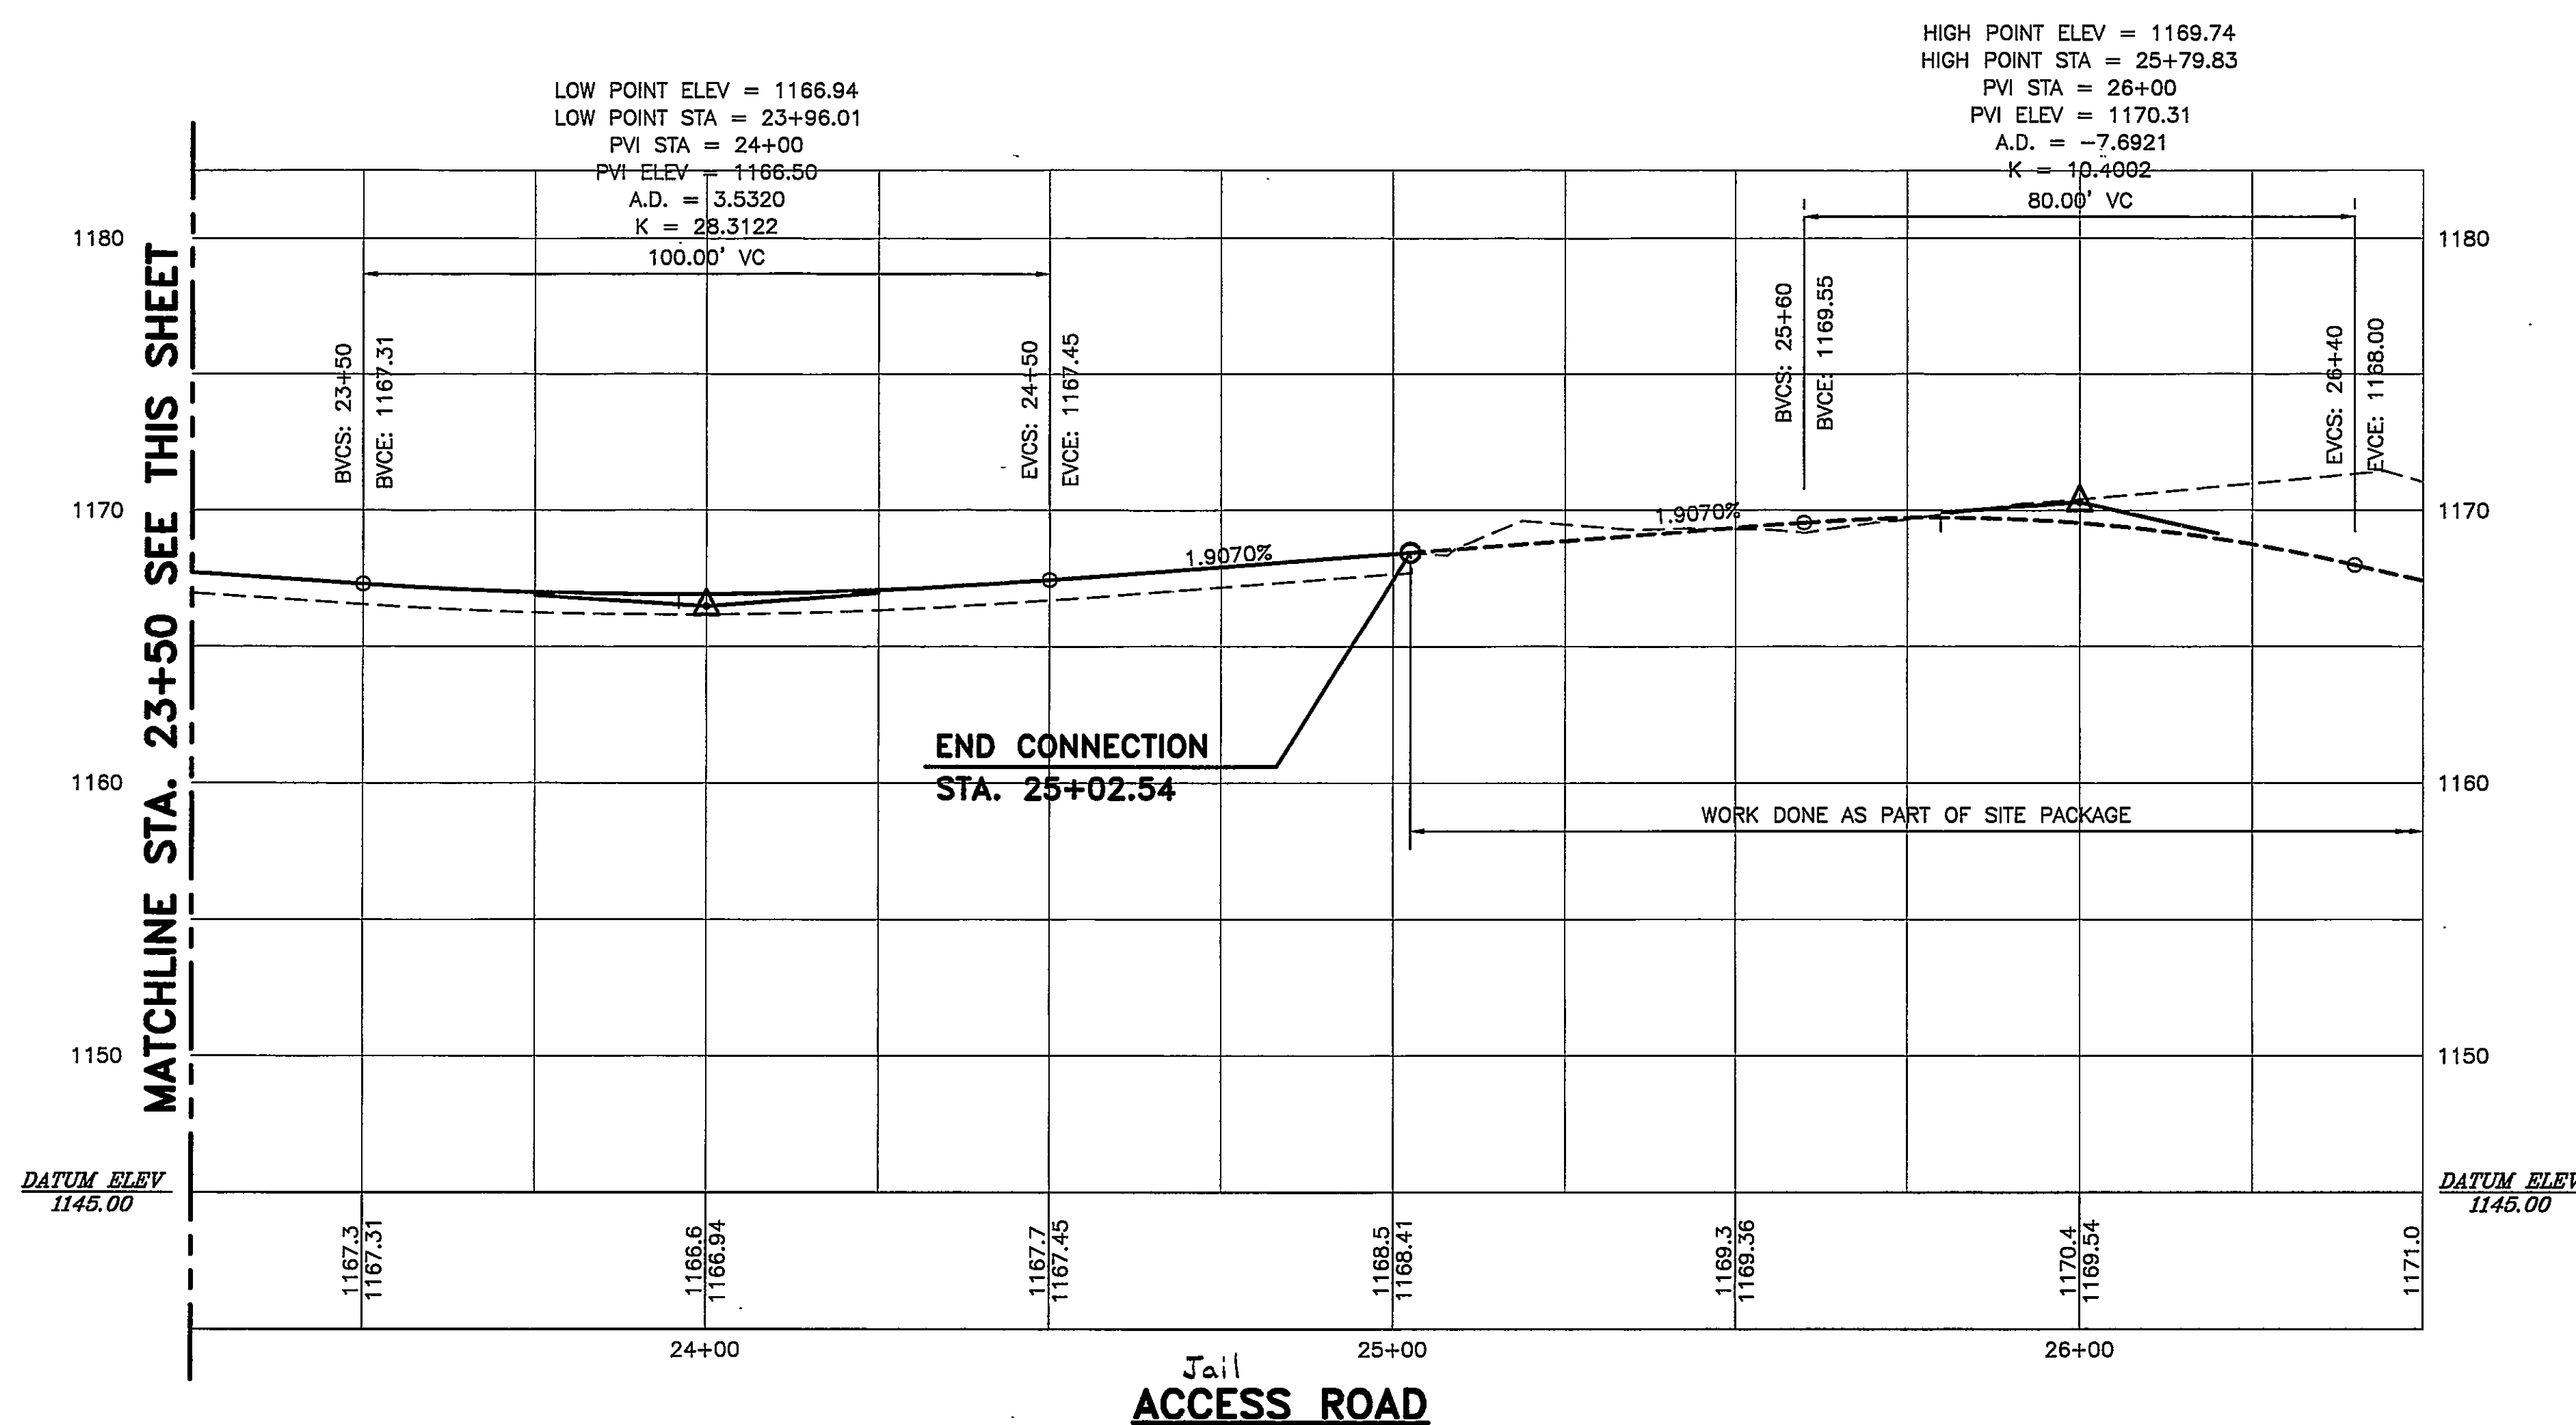

REFERENCES	
VERTICAL CONTROL	C002
ROADWAY PLANS	CT104

