
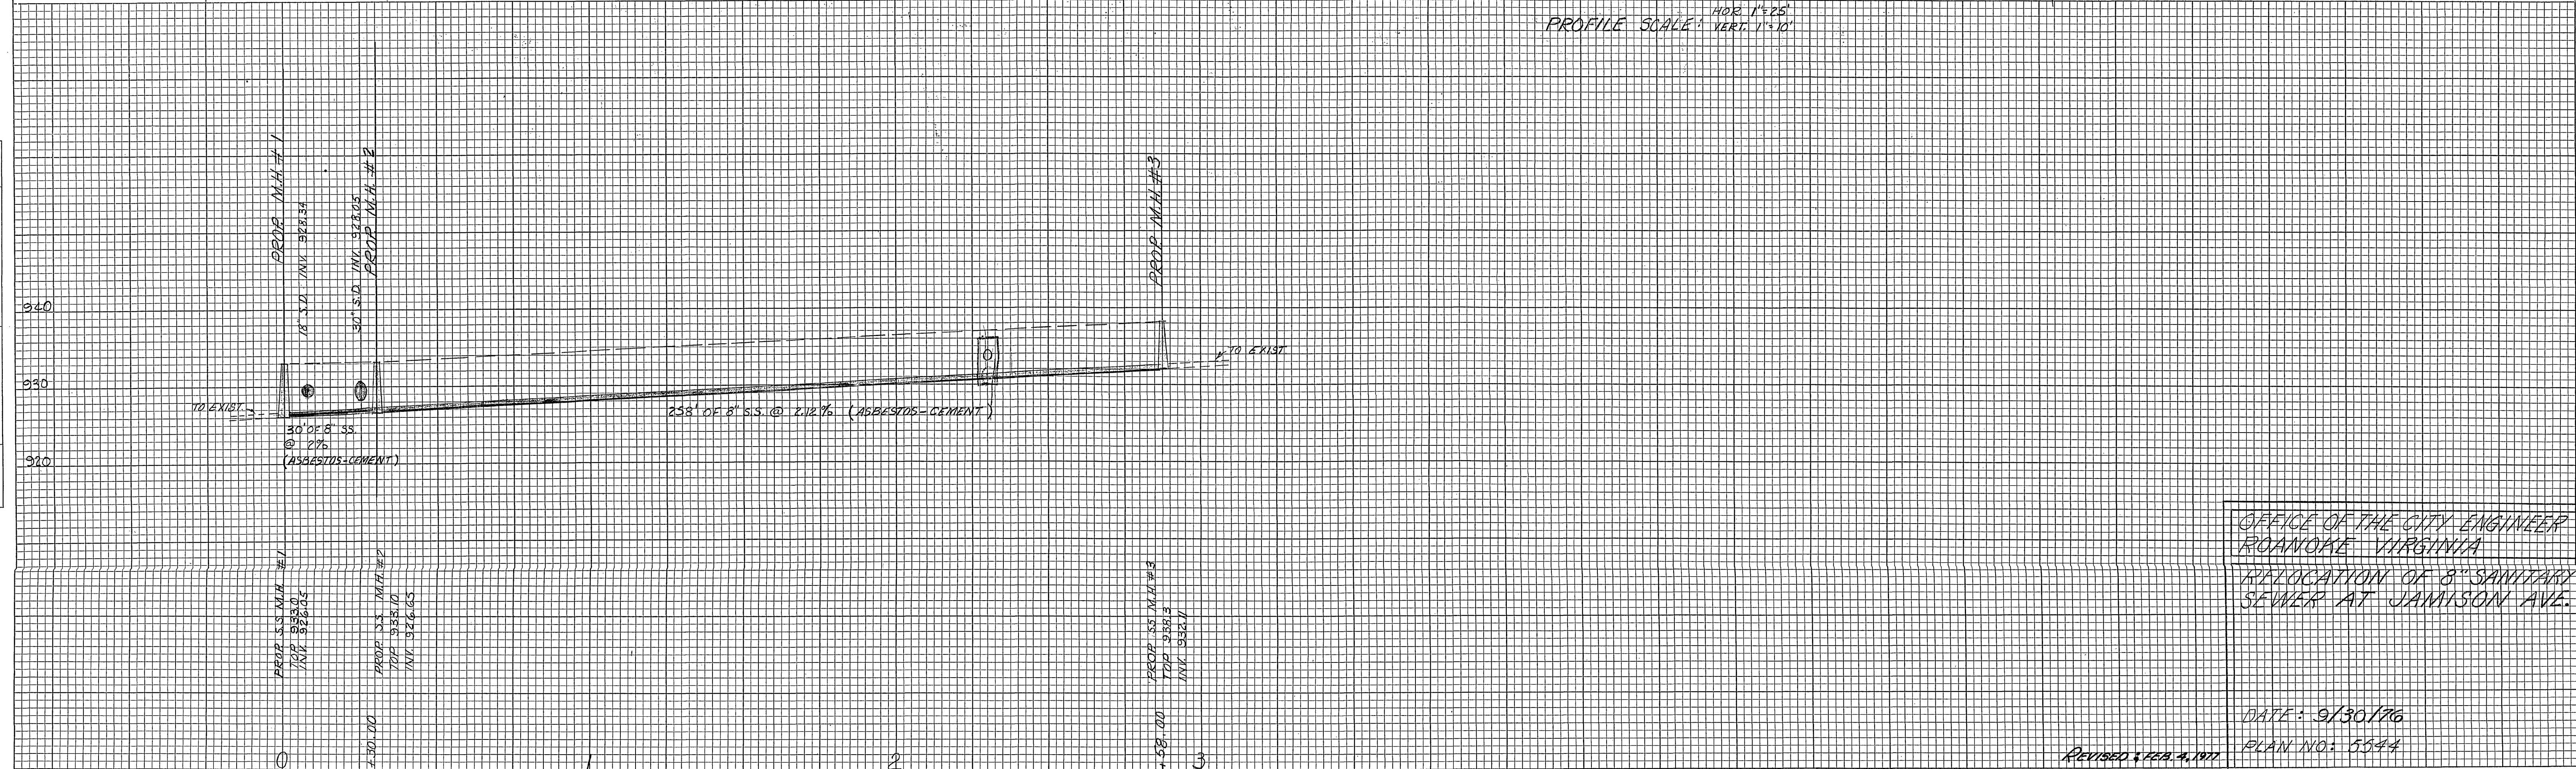


| FINAL SURVEY  | BY | DATE |
|---------------|----|------|
| SURVEYED      |    |      |
| PLOTTED       |    |      |
| NOTE BOOK     |    |      |
| AREAS CHECKED |    |      |
| NO.           |    |      |

| ORIGINAL SURVEY | BY          | DATE |
|-----------------|-------------|------|
| SURVEYED        | B. M. M. M. |      |
| PLOTTED         |             |      |
| NOTE BOOK       |             |      |
| AREAS CHECKED   |             |      |
| NO. 574         |             |      |

| FED. ROAD REGION | STATE | FEDERAL AID |            | STATE                 |                                         | SHEET NO. |
|------------------|-------|-------------|------------|-----------------------|-----------------------------------------|-----------|
|                  |       | ROUTE       | PROJECT    | ROUTE                 | PROJECT                                 |           |
| 2                | VA.   |             | M-5128-(9) | 13 <sup>TH</sup> STR. | 1000-128-102, PE-101<br>RW-201<br>C-501 |           |

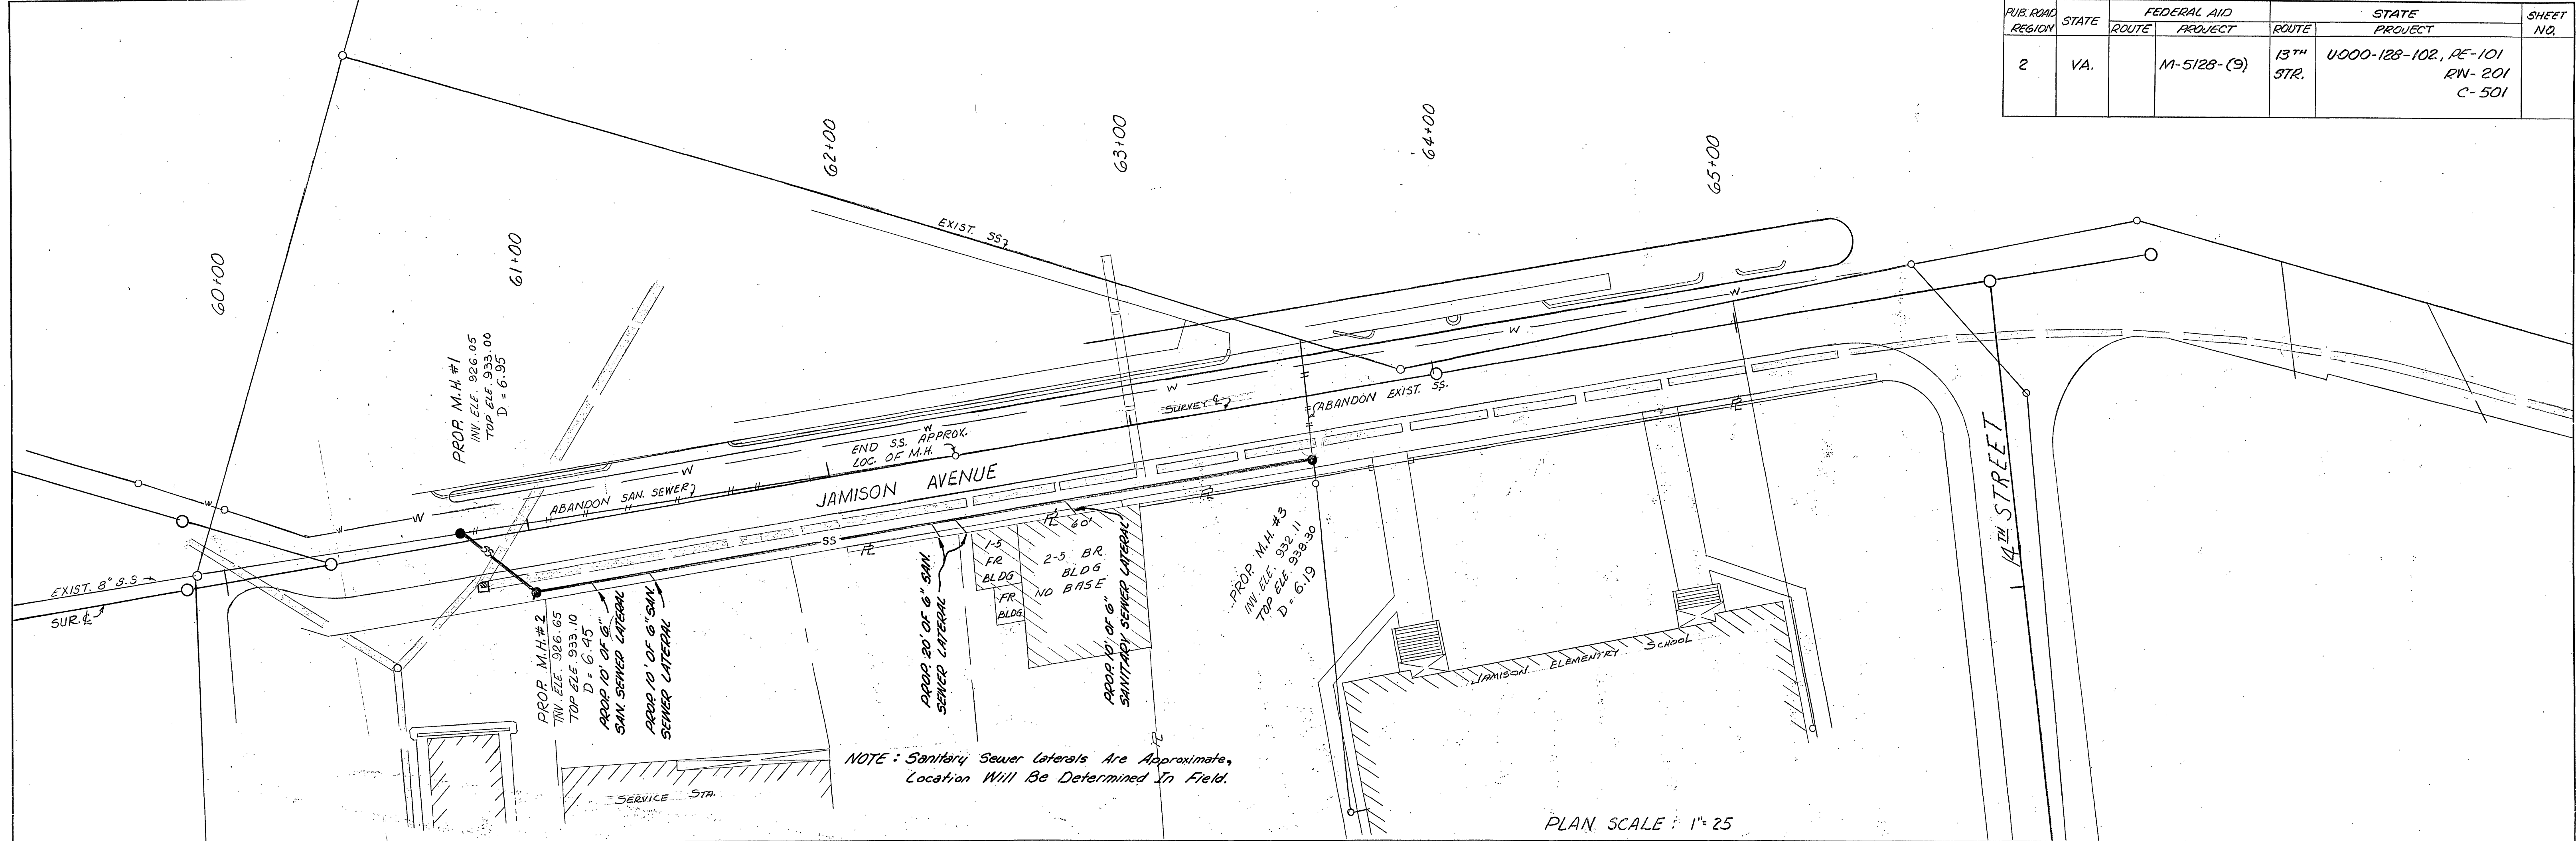

OFFICE OF THE CITY ENGINEER  
ROANOKE VIRGINIA

RELOCATION OF 8" SANITARY  
SEWER AT JAMISON AVE.

DATE: 9/30/76

PLAN NO: 5544

REVISED: FEB. 4, 1977

SHEET 3 OF 3

PLATE 4-CROSS SECTION O. P. R. & R. E. STANDARD  
KEUFFEL & ESSER CO. NEW YORK

K & E CO. NO. 345-4 MADE IN U.S.A. 44994