


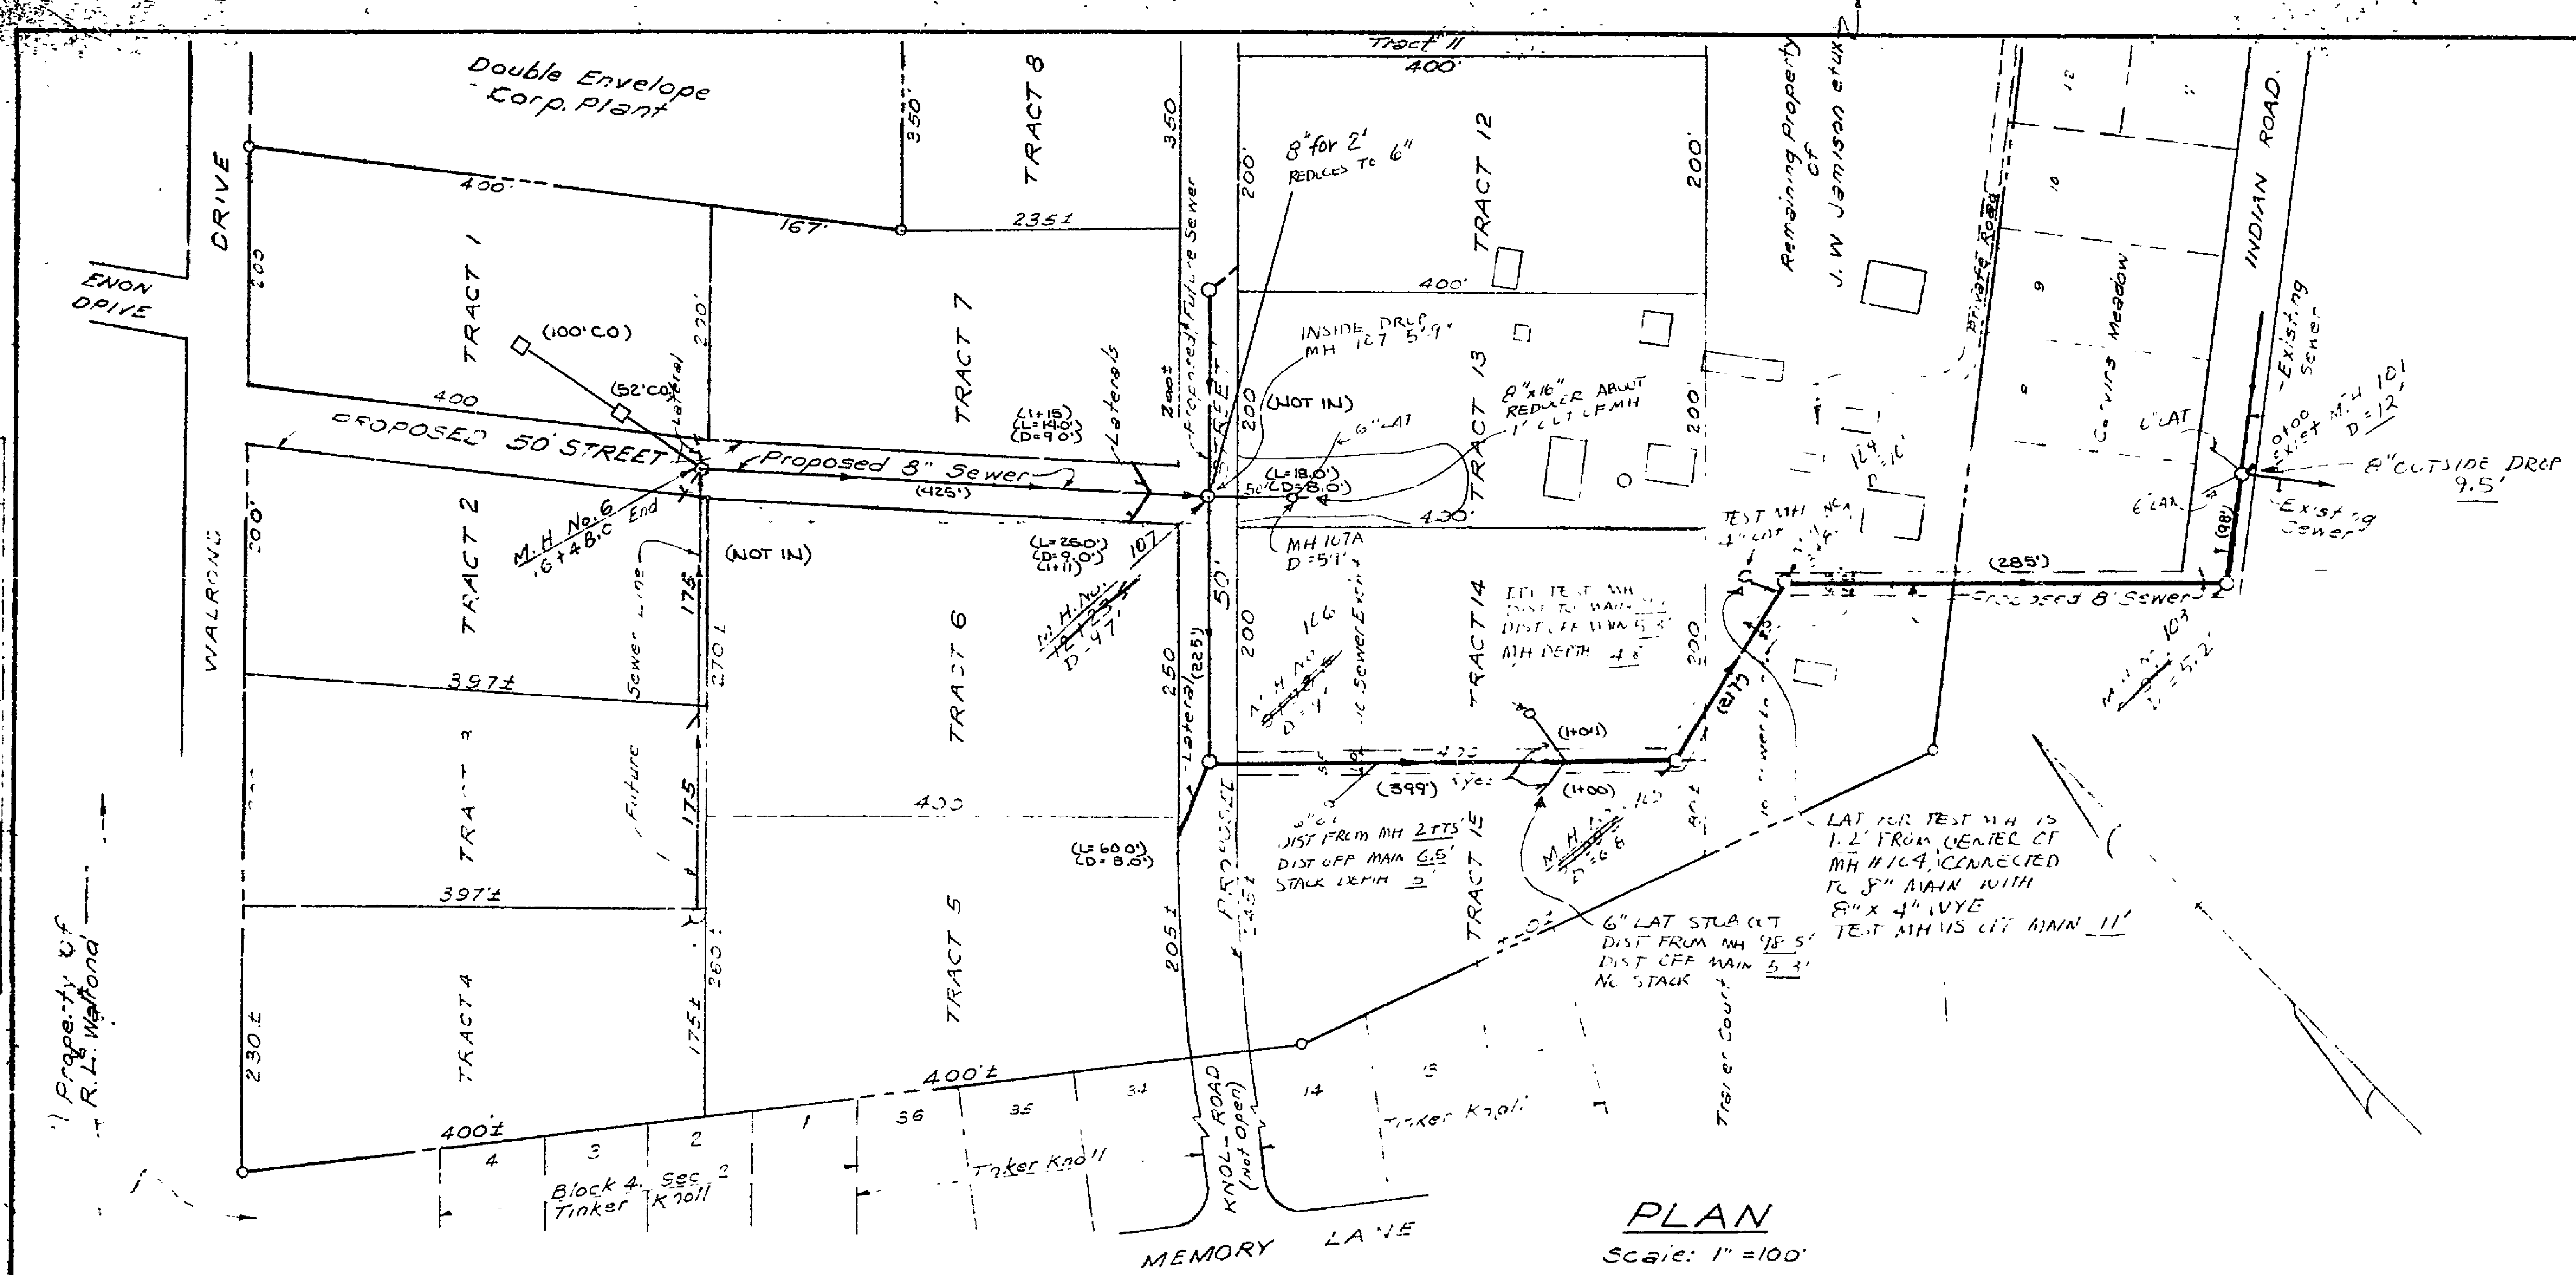


NOTE:
Sewer To Be Constructed According
To Roanoke City & Roanoke Co. Sanitation
Authority Specifications And Requirements.
Manhole Covers To Have One Pick-
Hole In Center Only.

APPROVED:
[Signature] Date: 4/17/64
Exec Director Roanoke Co. Sanitation Authority

REVISED 1/97

PLAN
Scale: 1" = 100'

(SEE A49 FOR MORE INFORMATION)

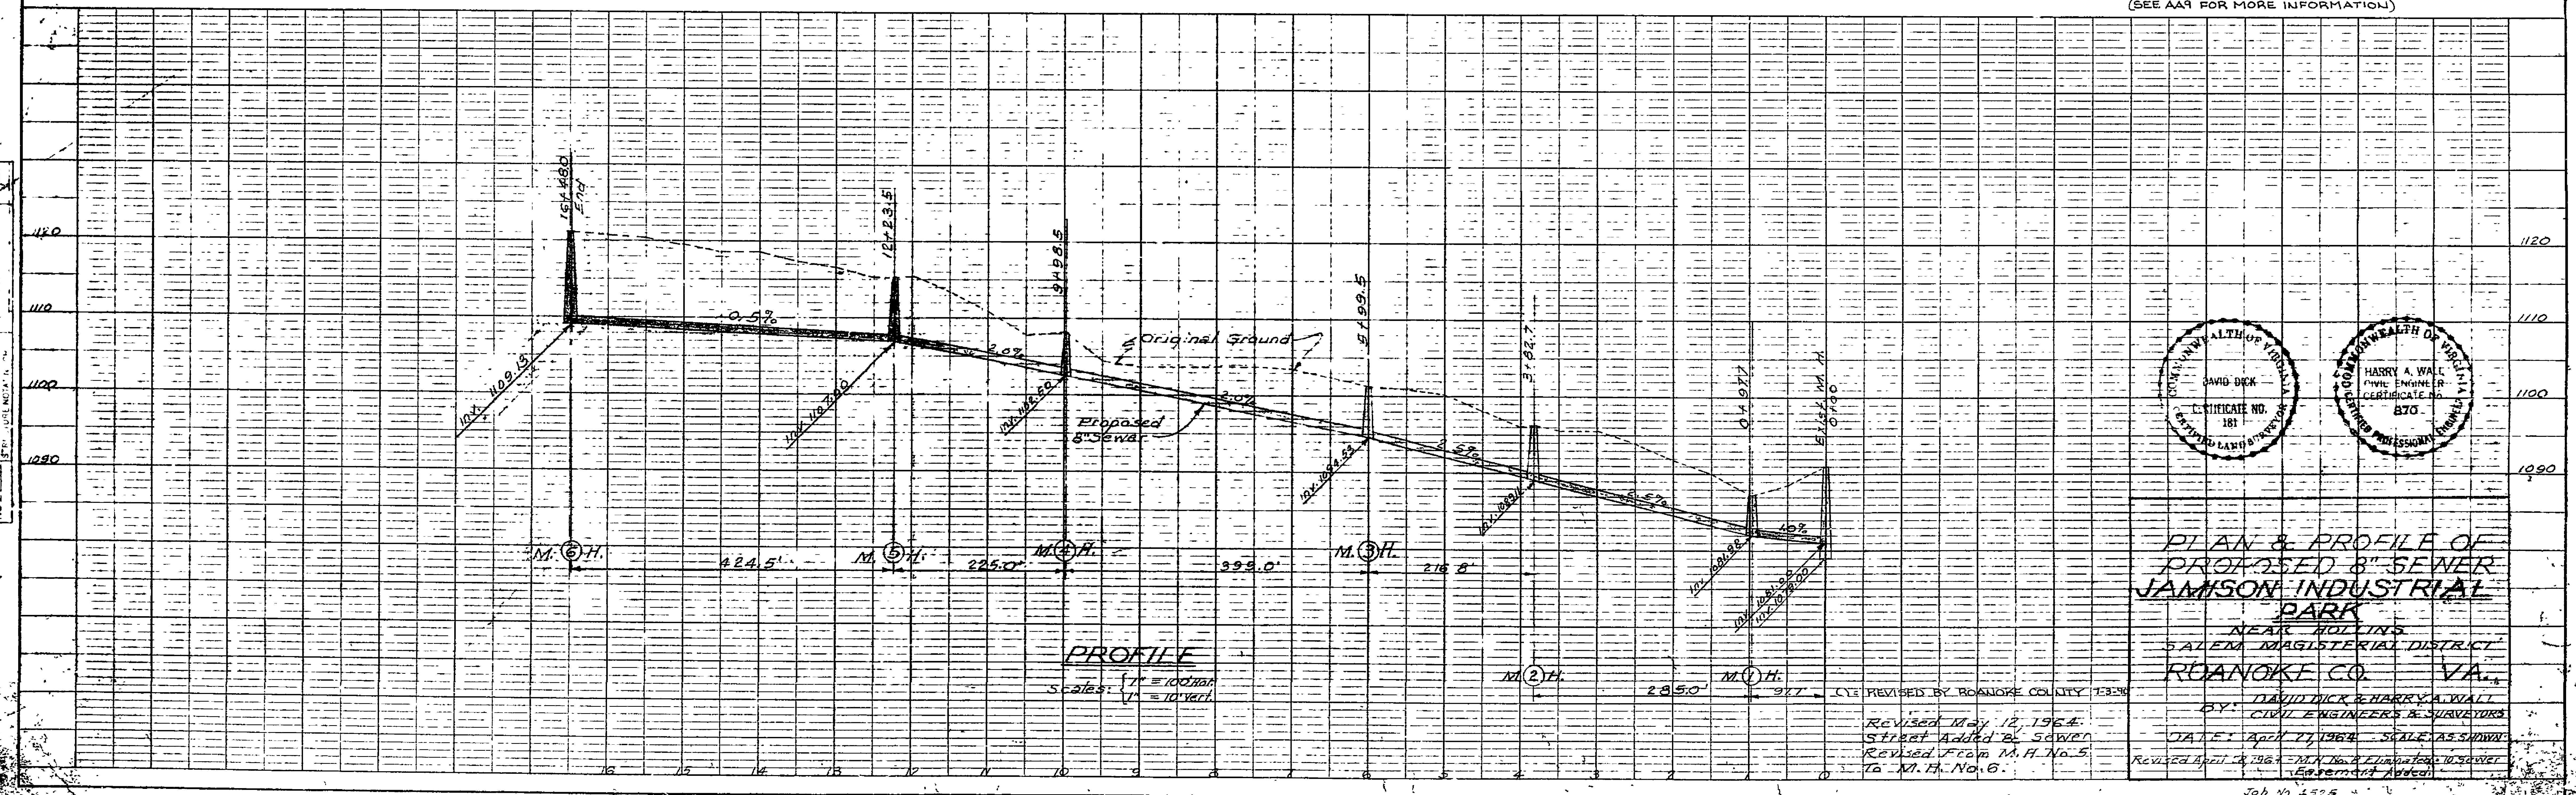

PLANNING & ENGINEERING
DAVID DICK
LICENSE NO. 181
CIVIL ENGINEER
HARRY A. WALL
LICENSE NO. 870
CIVIL ENGINEER

PLAN & PROFILE OF
PROPOSED 8" SEWER
JAMISON INDUSTRIAL
PARK
NEAR HOLLINS
SALEM MAGISTERIAL DISTRICT
ROANOKE CO. VA.

REVISED BY ROANOKE COUNTY
REVISOR: MAY 12, 1964
Street Added To Sewer
Revised From M.H. No. 5
To M.H. No. 6

PLATE 1 - PLAN - PROFILE - O.P.R. & E. STANDARD
K&E CO. NO. 3451 - 10/1/64