
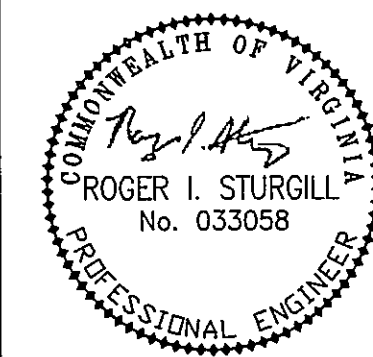
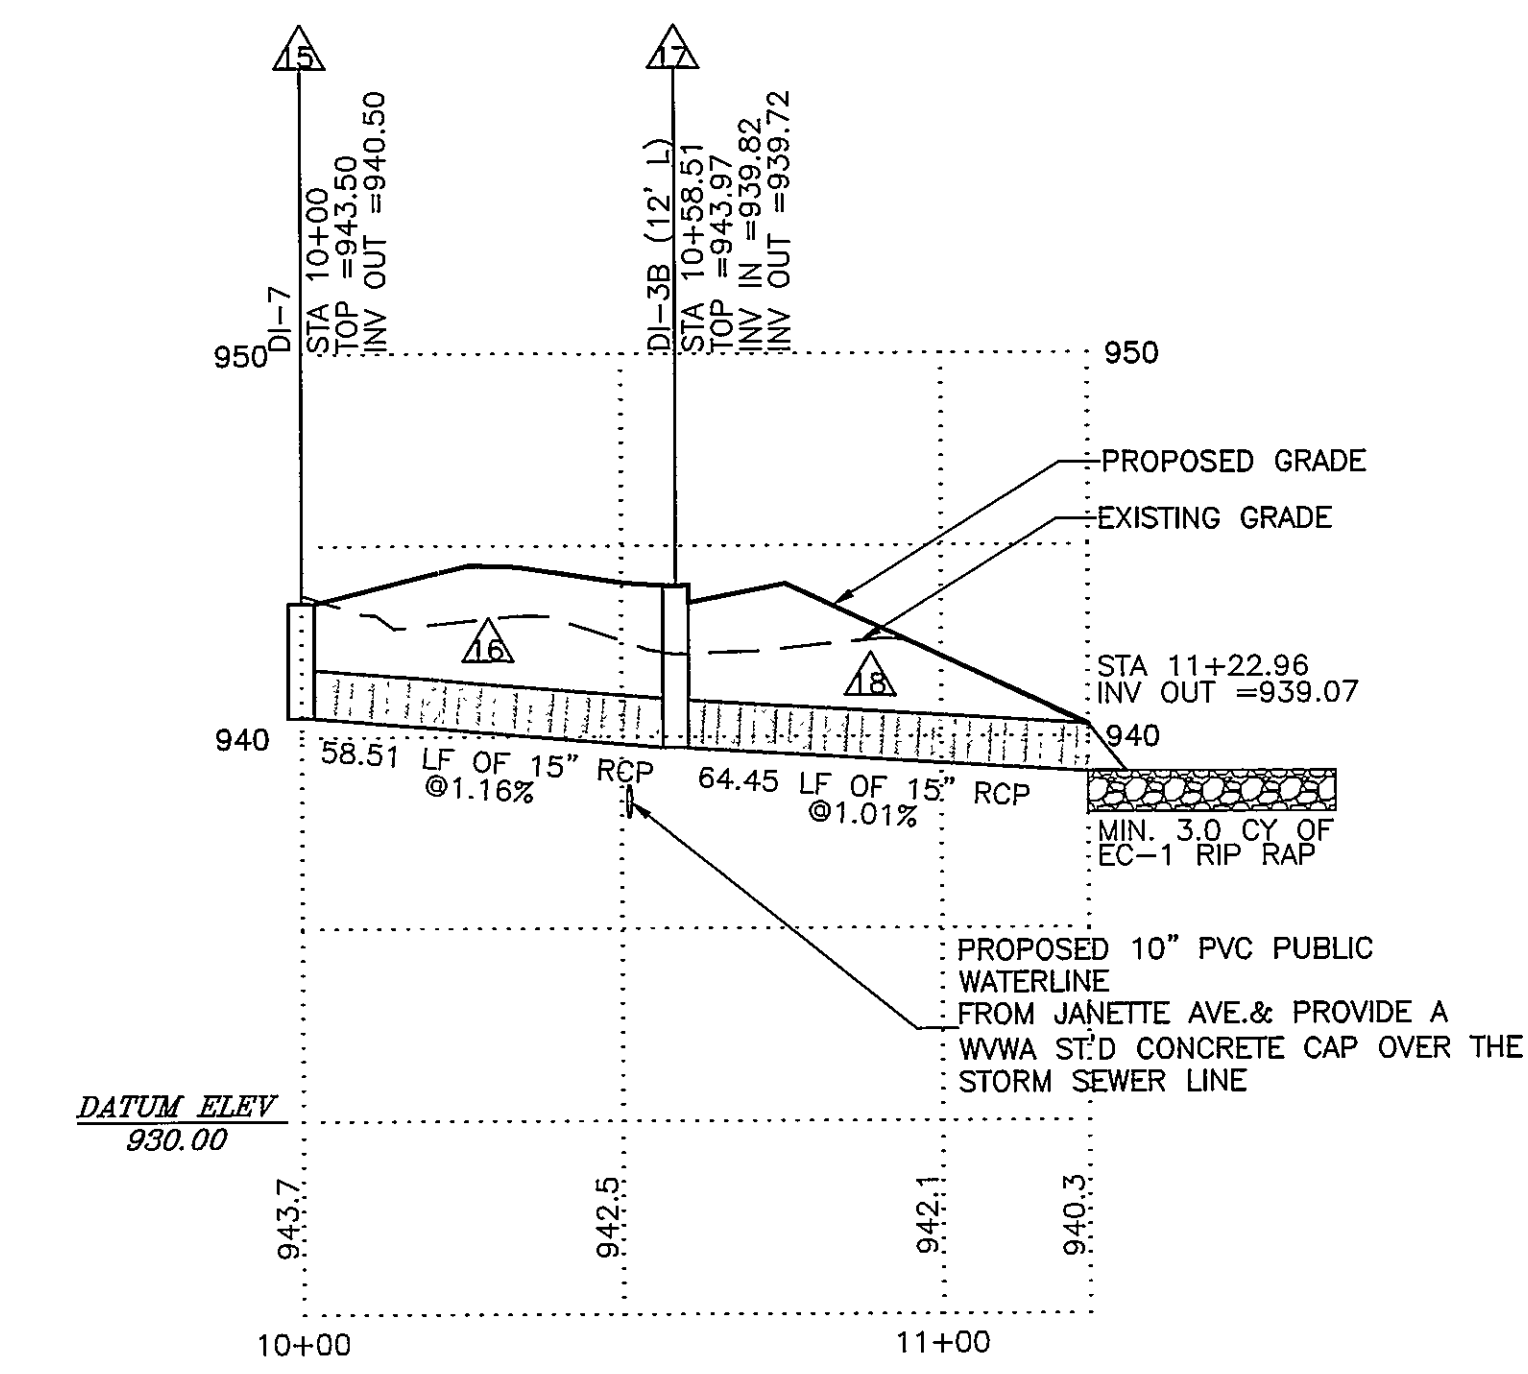
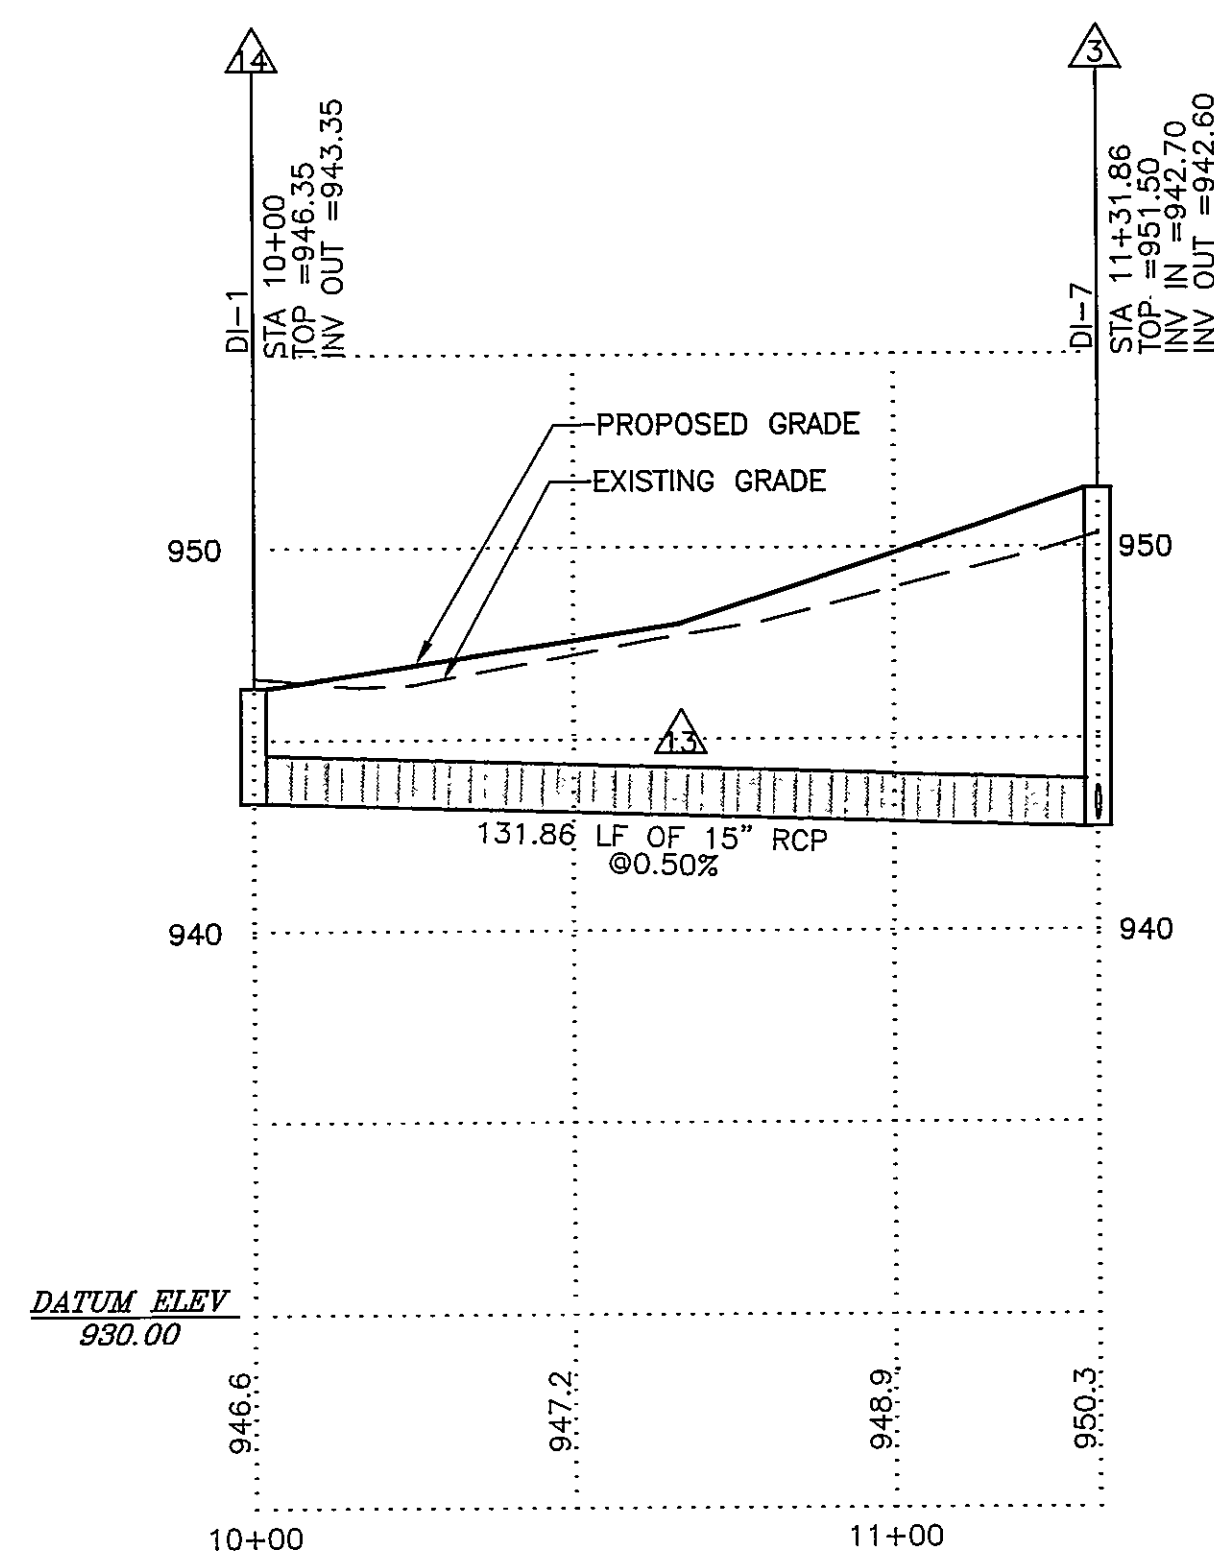
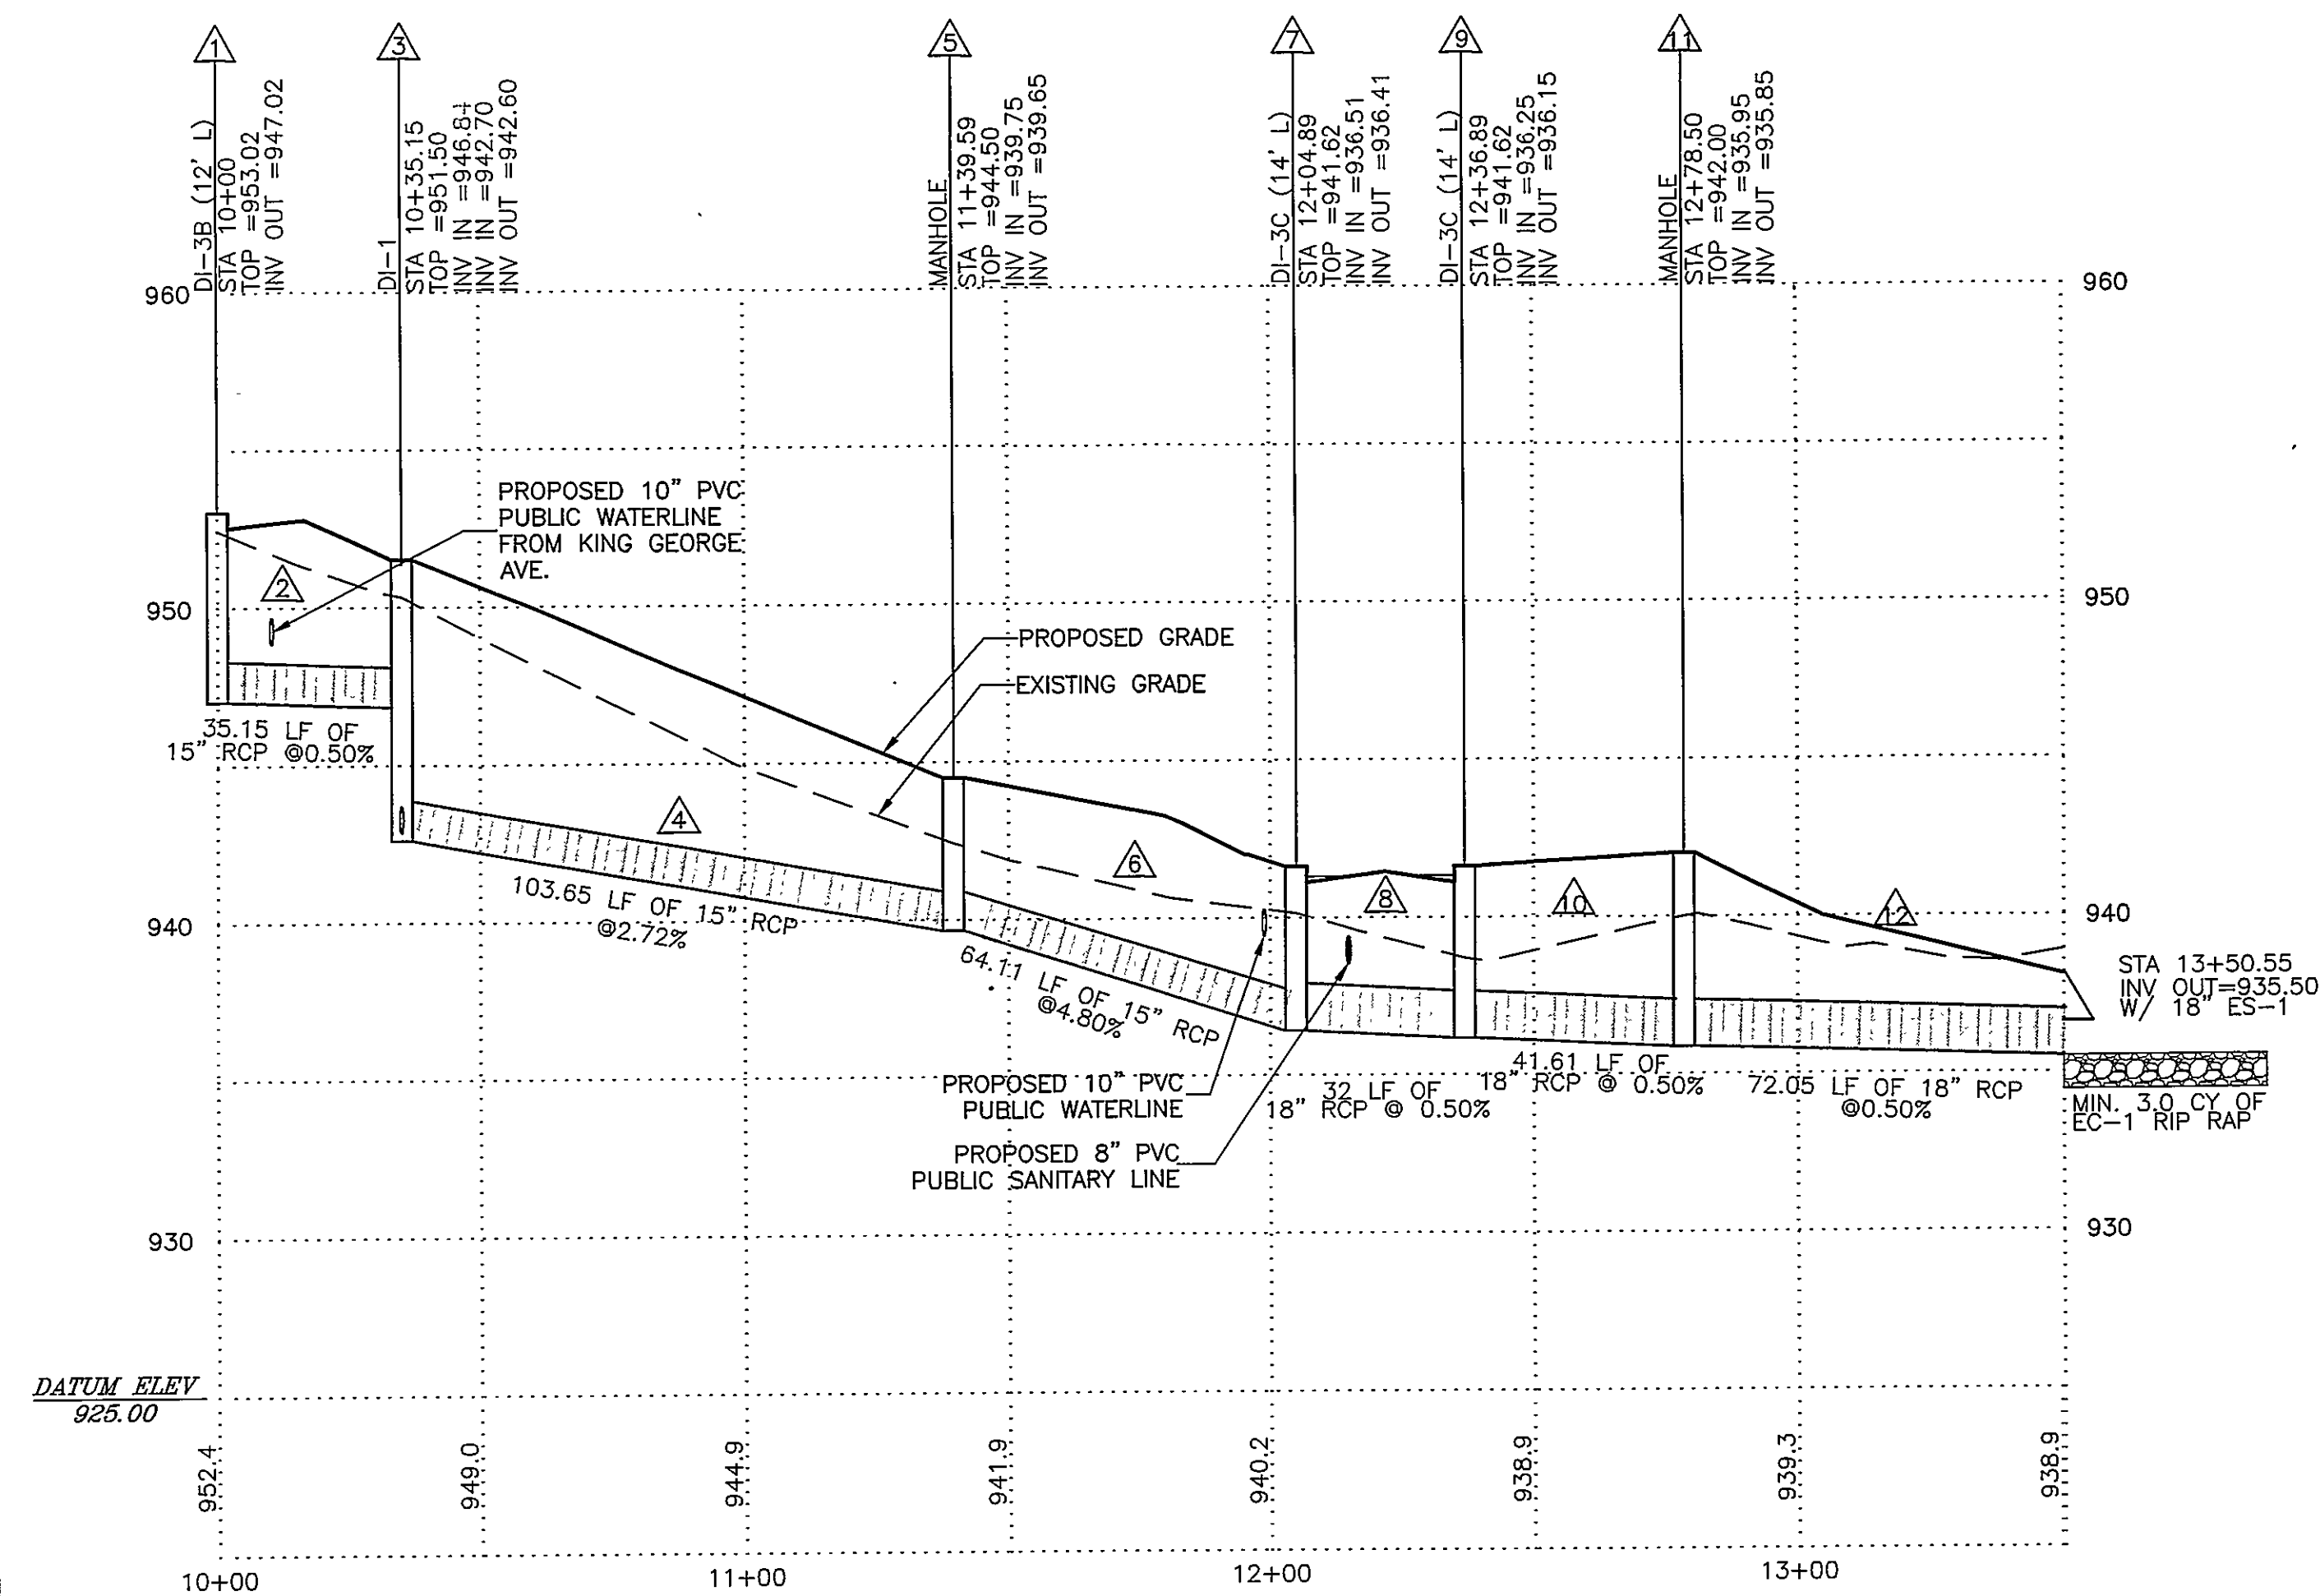


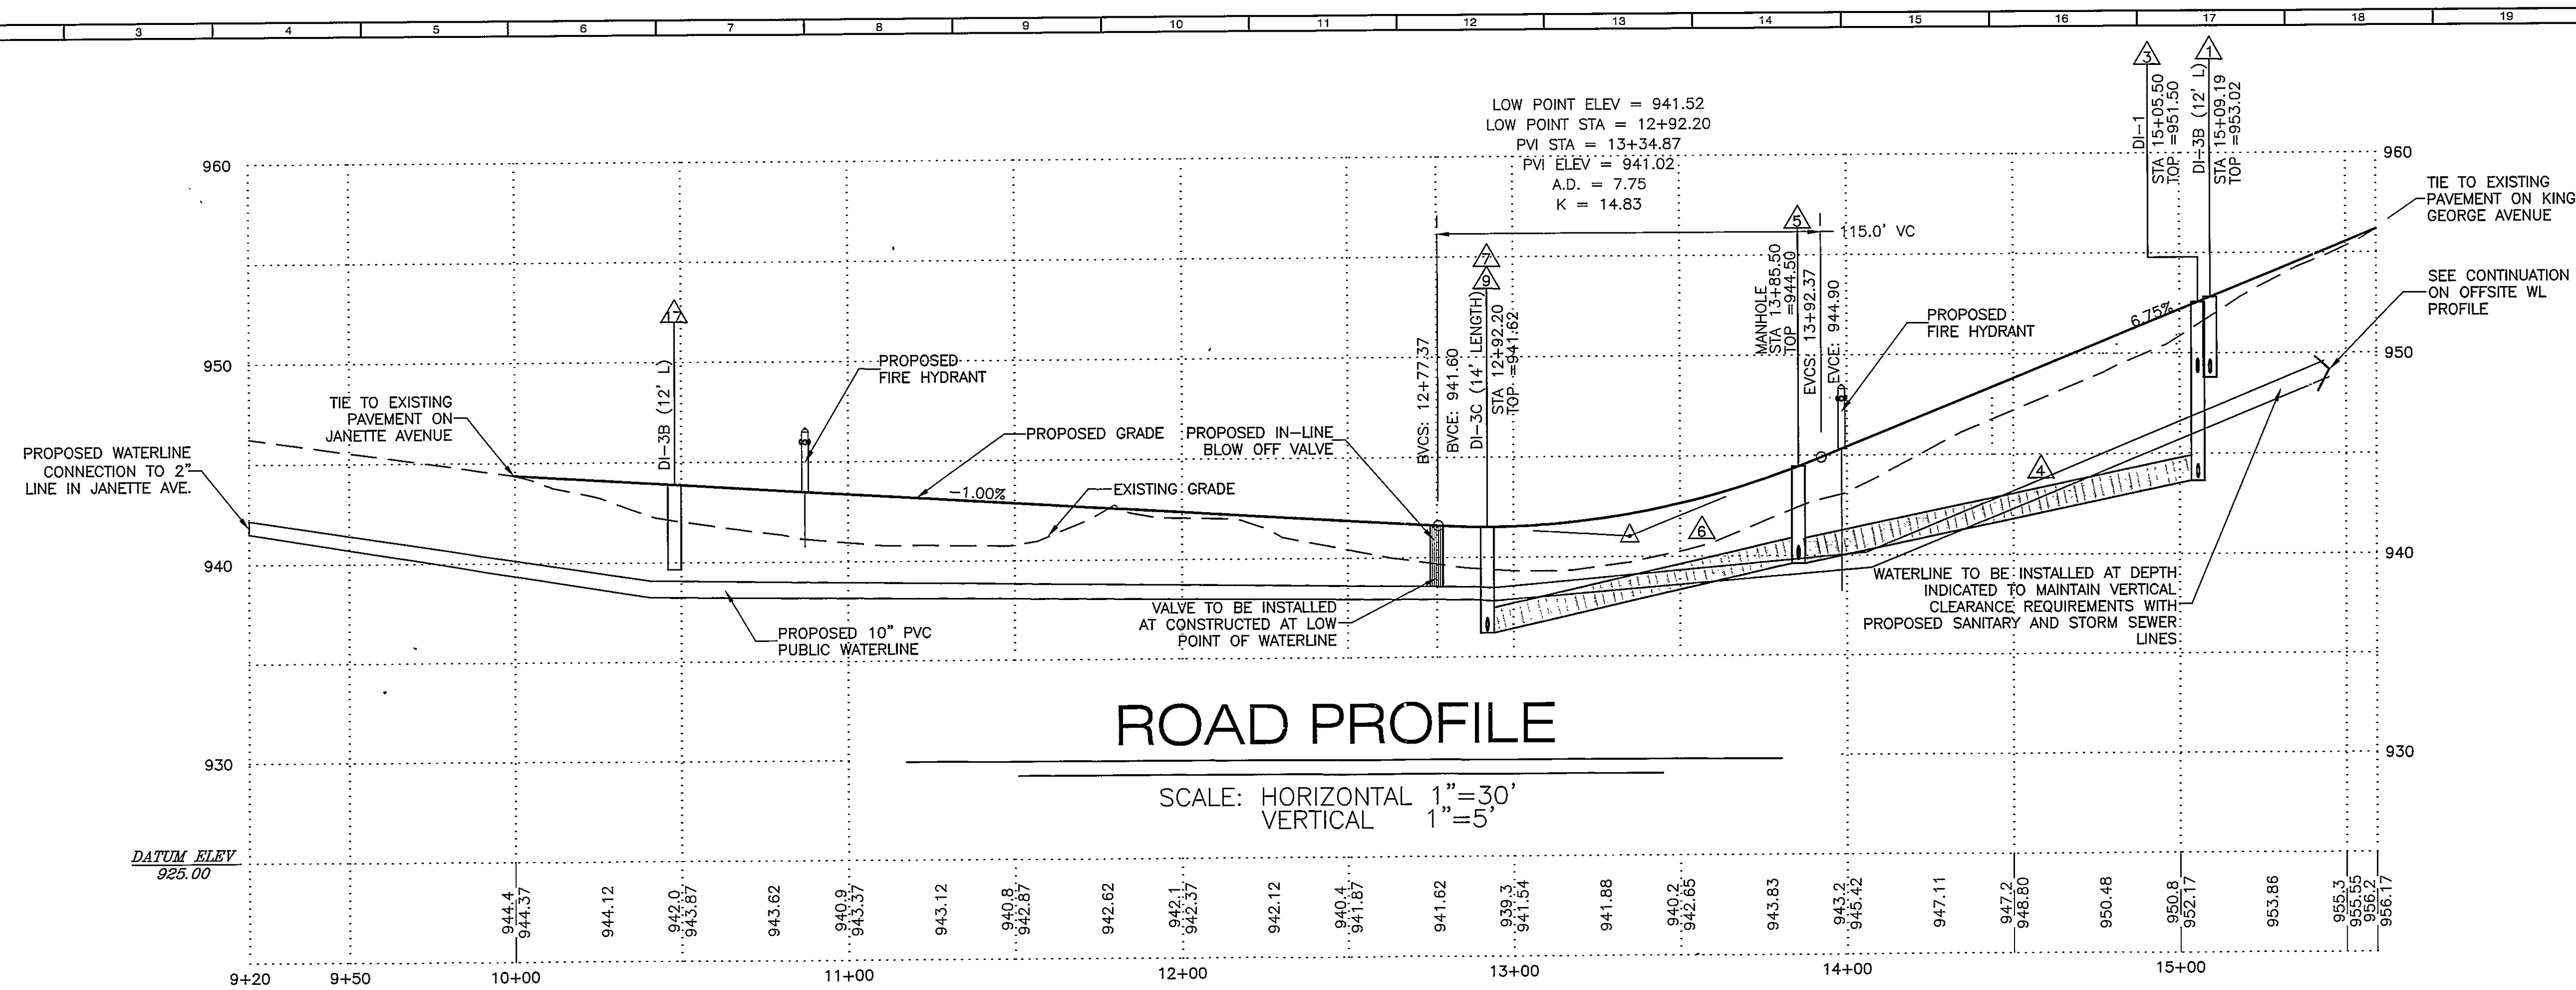

BALZER
 AND ASSOCIATES, INC.
 REFLECTING TOMORROW
 www.balzer.cc
 PLANNERS ARCHITECTS
 ENGINEERS SURVEYORS

1208 Corporate Circle
 Roanoke, Virginia 24018
 Phone: 540/772-9580
 FAX: 540/772-9050

501 Branchway Road
 Richmond, Virginia 23296
 Phone: 804/794-0571
 FAX: 804/794-2635

880 Technology Park Drive
 Suite 200
 Glen Allen, Virginia 23059
 Phone: 804/653-0132
 FAX: 804/653-0133

448 Peppers Ferry Road
 Christiansburg, Virginia 24073
 Phone: 800/381-4290
 FAX: 800/381-4291

1557 Commerce Road
 Suite 201
 Verona, Virginia 24482
 Phone: 540/248-3220
 FAX: 540/248-3221

JANETTE AVENUE PHASE II
PROFILES
 ROANOKE CITY, VIRGINIA

DRAWN BY: BTC
 DESIGNED BY: SMH
 CHECKED BY: RIS
 DATE: 5-10-06
 REVISIONS:
 8-11-06
 8-28-06

SCALE: 1"=30'
 SHEET NO.
C7
 JOB NO.
 R0500334.00