



PLAN	DATE	BY
SURVEYED		
PLOTTED		
CHECKED		
NO.		

PROFILE	DATE	BY
SURVEYED		
PLOTTED		
CHECKED		
NO.		

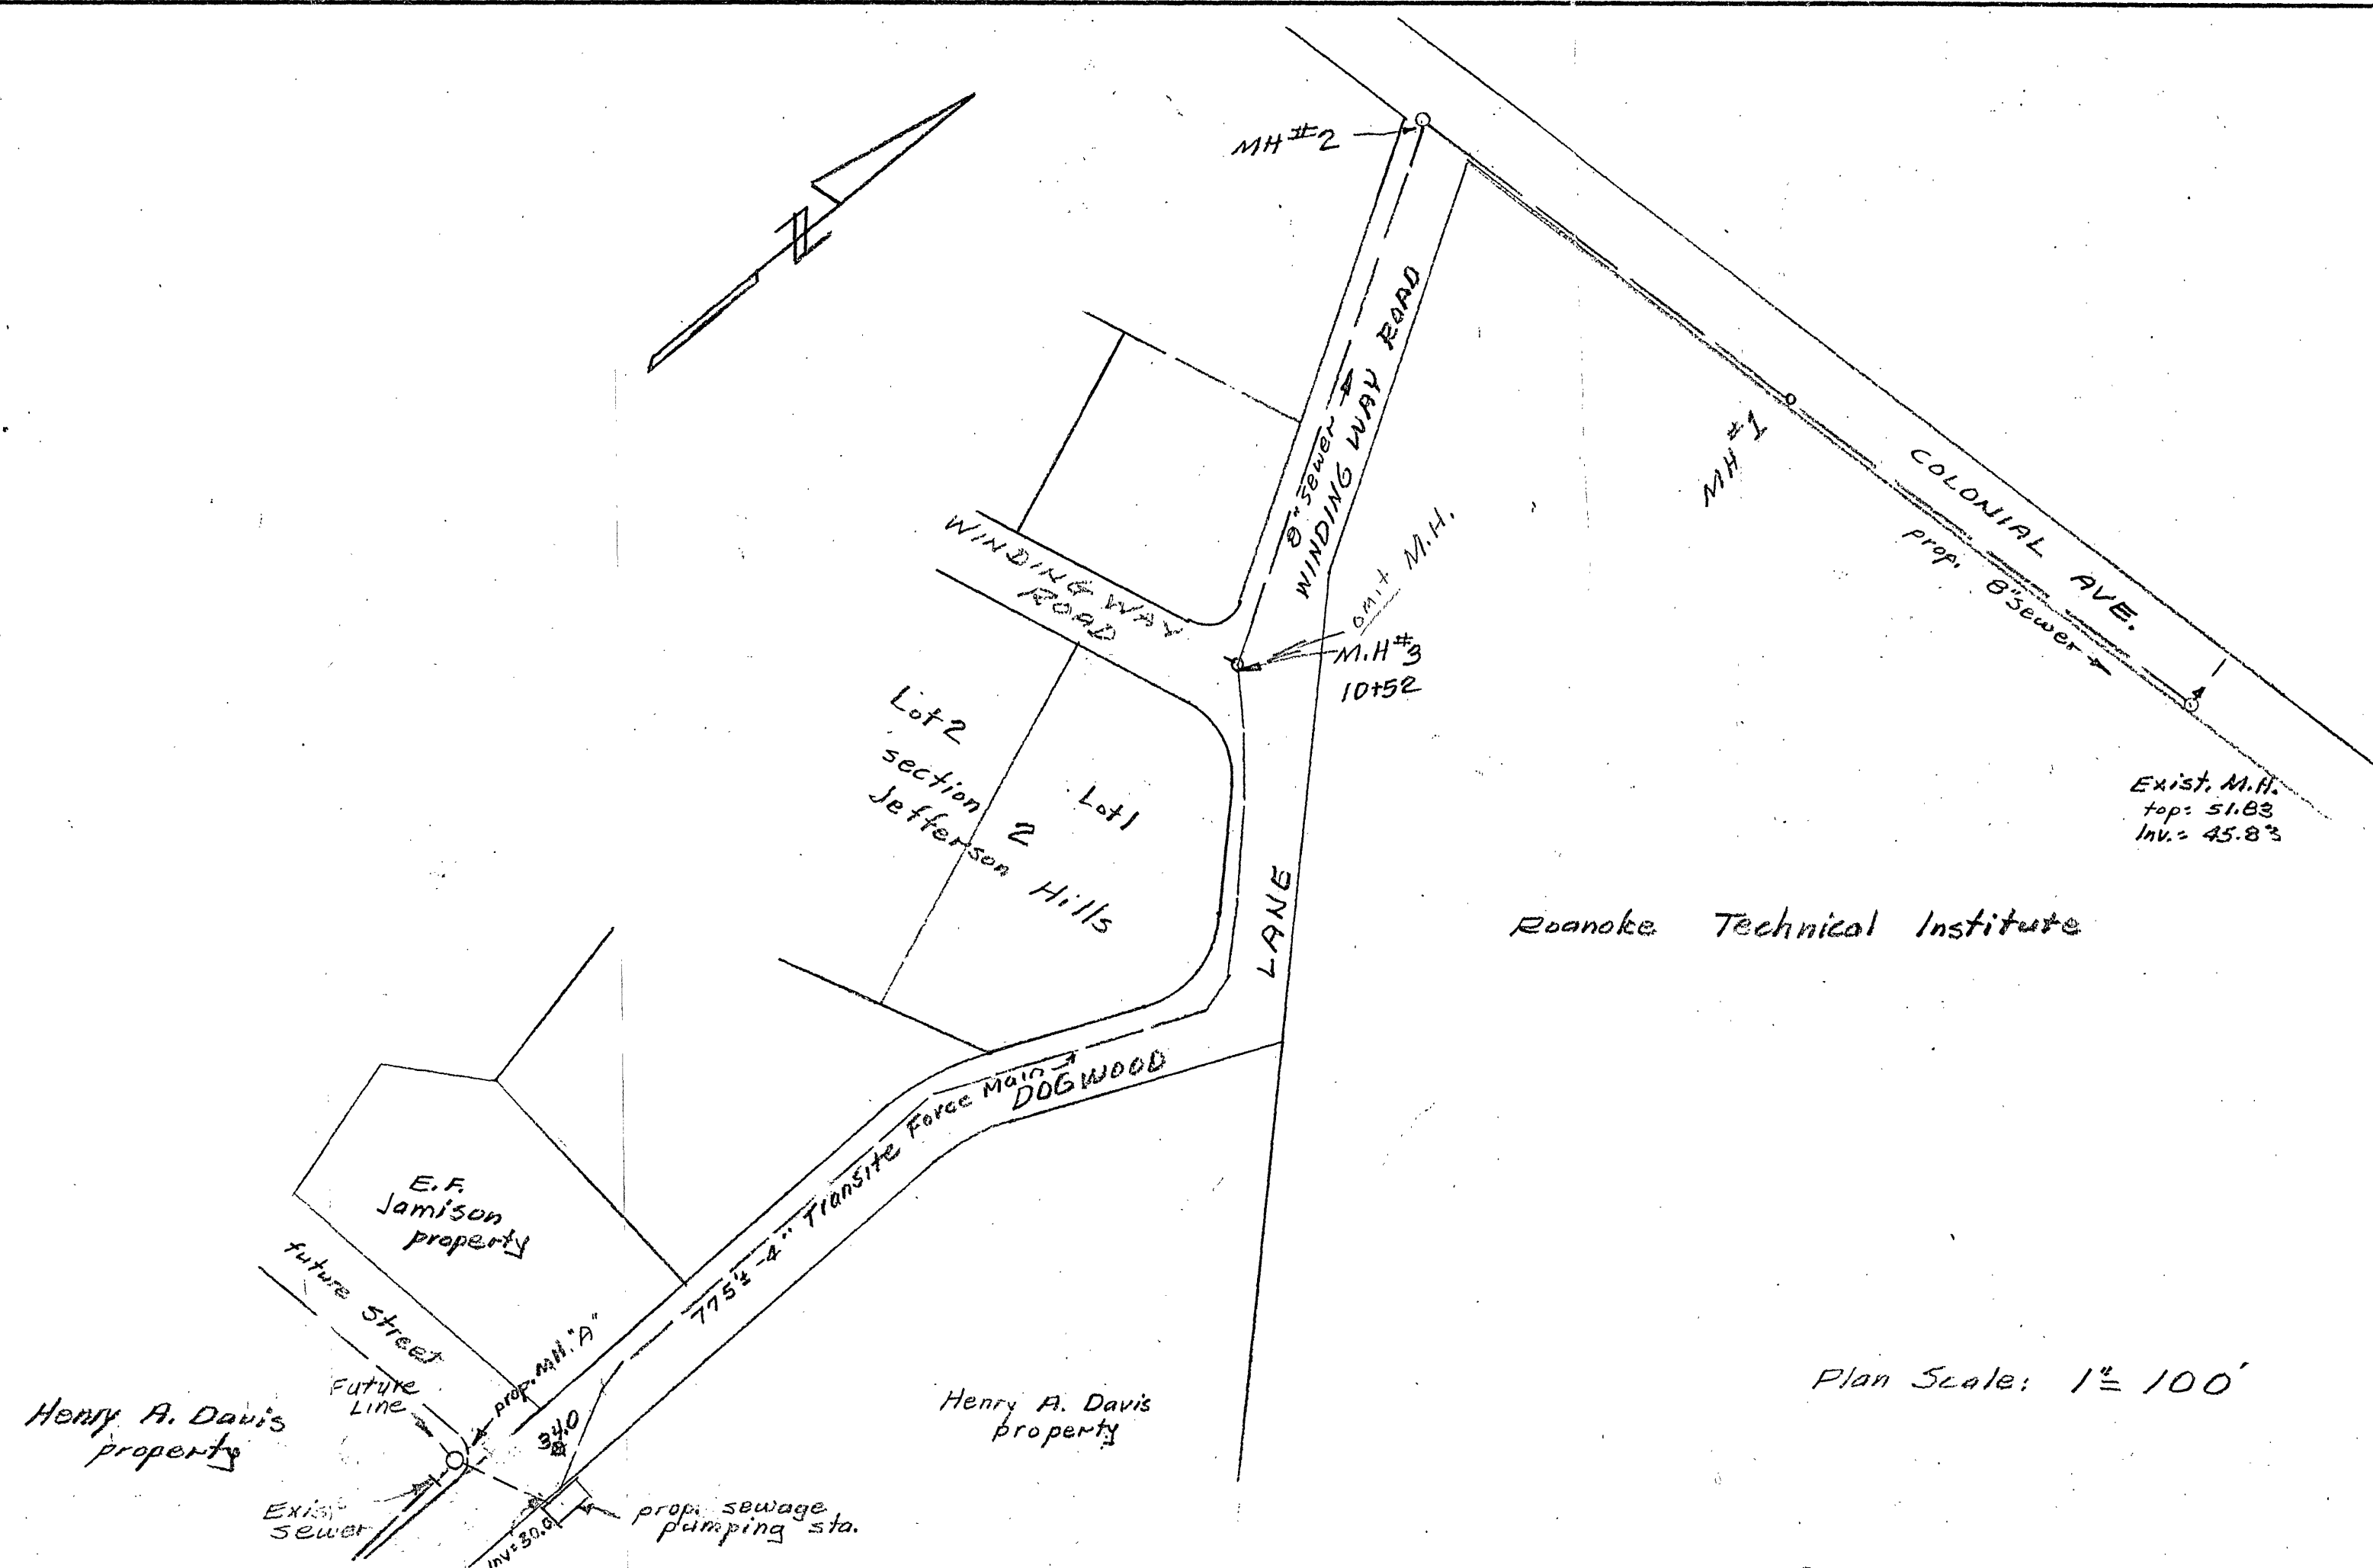

Plan Scale: 1" = 100'

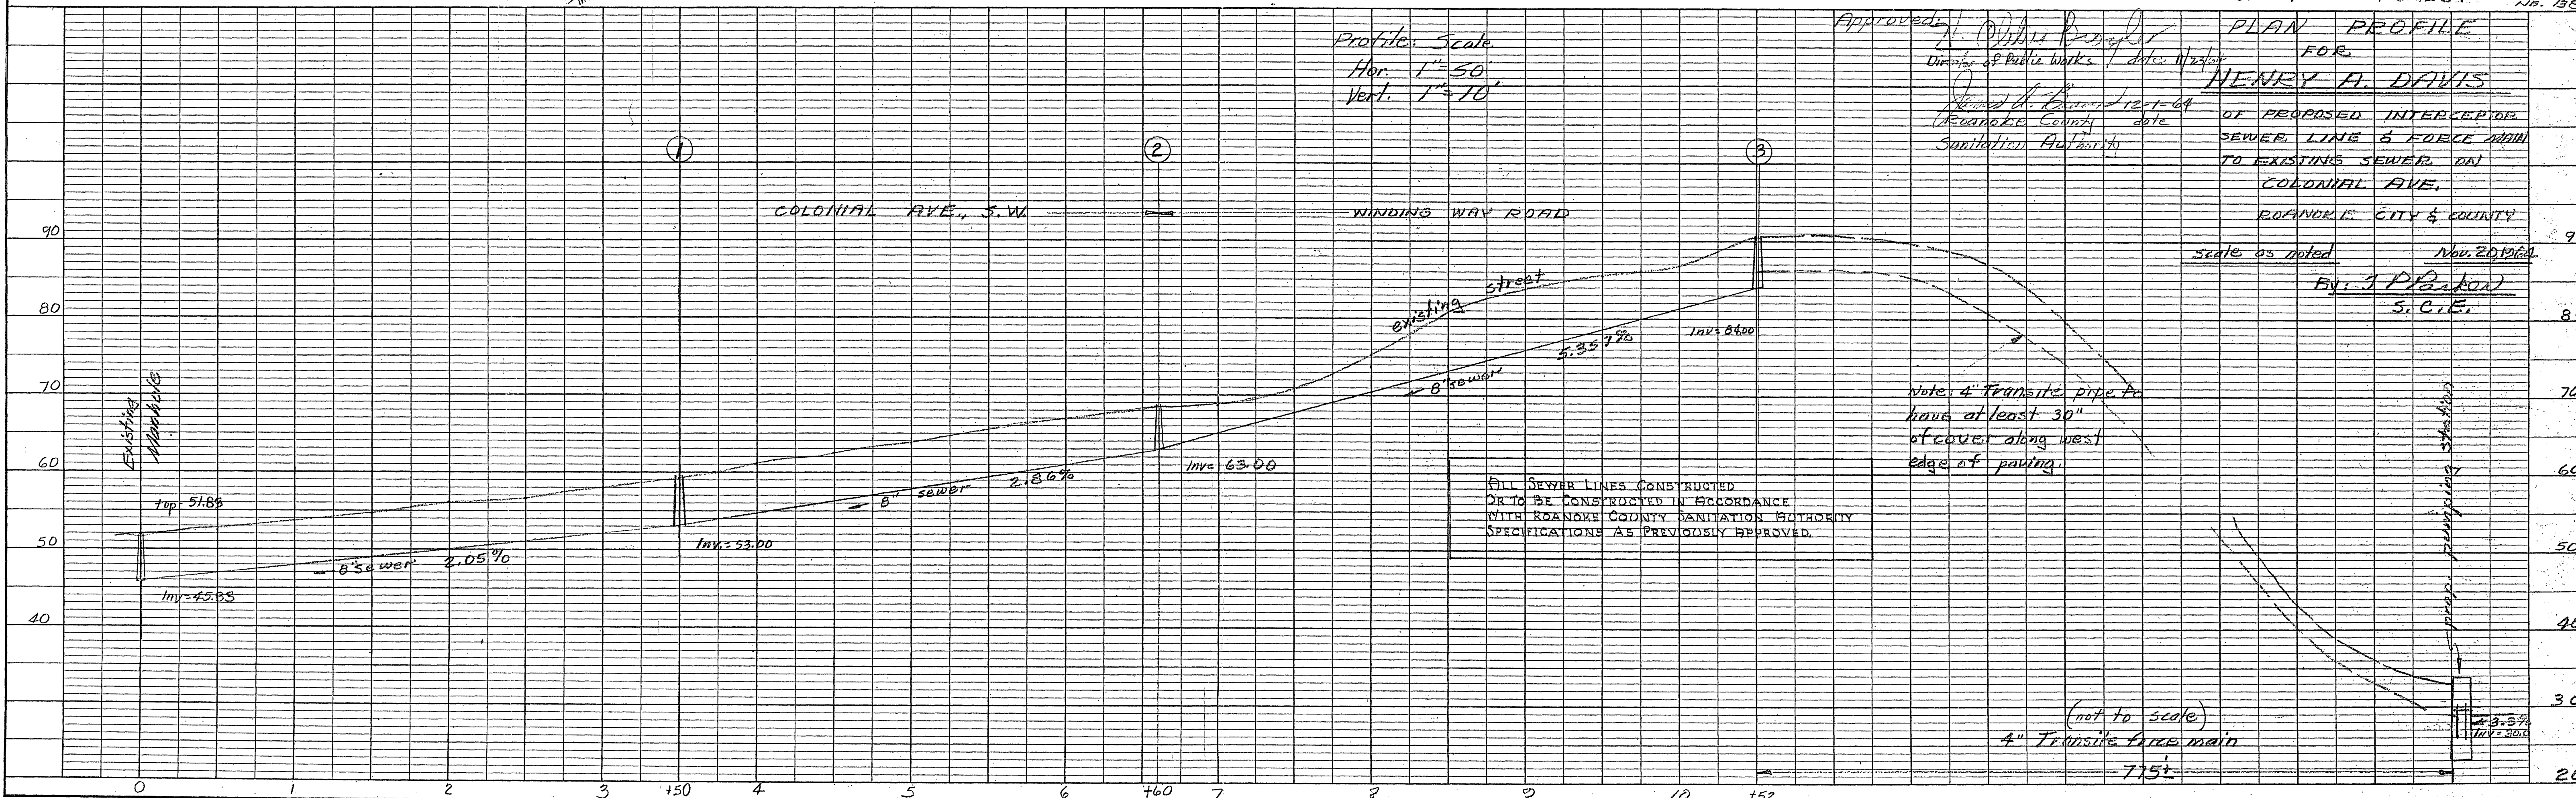

ALL SEWER LINES CONSTRUCTED OR TO BE CONSTRUCTED IN ACCORDANCE WITH ROANOKE COUNTY SANITATION AUTHORITY SPECIFICATIONS AS PREVIOUSLY APPROVED.

Note: 4" Transit pipe to have at least 30" of cover along west edge of paving.

(not to scale)
4" Transit force main
775'

Approved: *[Signature]*
Director of Public Works
Roanoke County
date 12-1-64
Sanitation Authority

JEFFERSON FOREST
PLAN PROFILE
FOR
HENRY A. DAVIS
OF PROPOSED INTERCEPT
SEWER LINE & FORCE MAIN
TO EXISTING SEWER ON
COLONIAL AVE.
ROANOKE CITY & COUNTY
scale as noted
Nov. 20, 1964
By: *[Signature]*
S. C. E.